


F

E


D

B


A

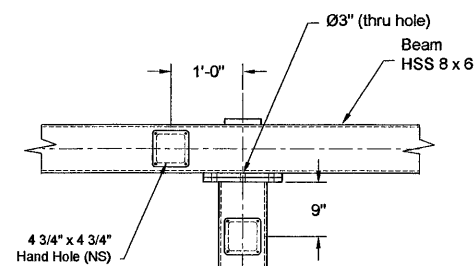


DETAIL K

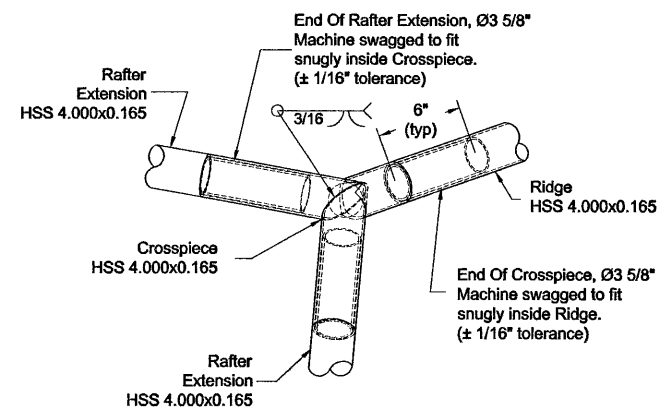


DETAIL L

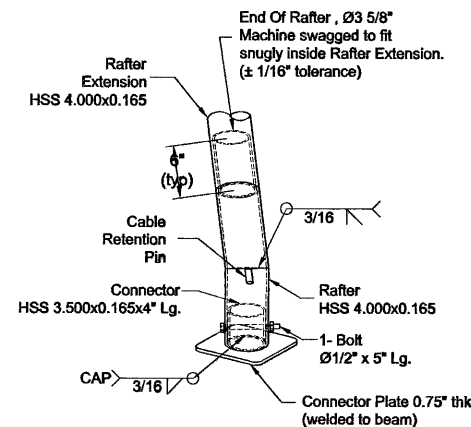


DETAIL M

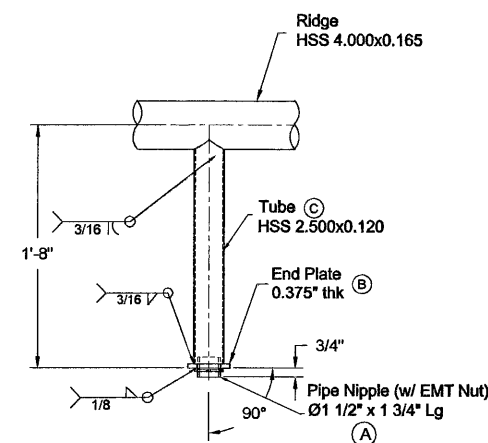DETAIL J
(Before Light Installation)


Note:
Pipe nipple (item A) must be welded to plate (item B) before welding plate (item B) to tube (item C).

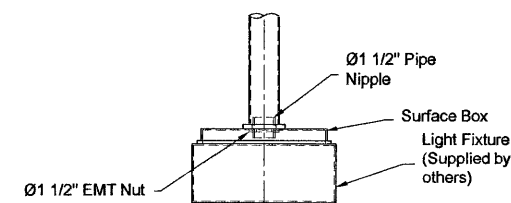DETAIL J
(After Light Installation)

Note:
All structure information shall be examined to determine where access holes for concealed electrical wiring should be located.

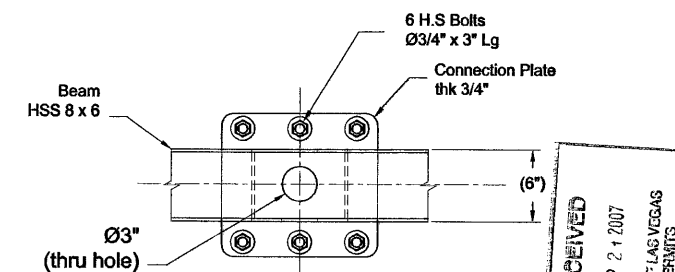

SECTION P-P

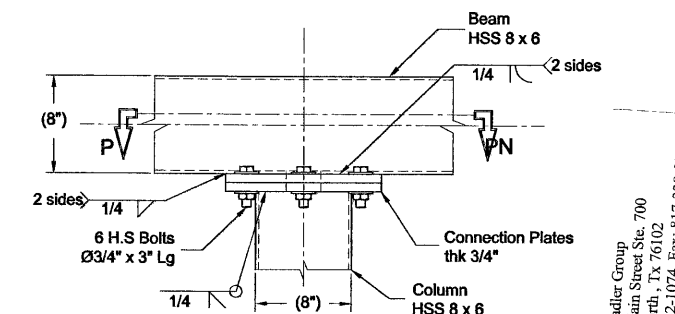COLUMN - BEAM CONNECTION
FRONT VIEW

DETAIL N

The Sadler Group
500 Main Street, Ste. 700
Ft. Worth, TX 76102
817-332-1074 Fax: 817-338-0335



PLANS APPROVED
STRUCTURAL
Sealing & Stamping Dept.
City of Las Vegas, Nevada
DATE DEC 05 2007

Does Not Include Architectural, Electrical, Plumbing/Mechanical or Civil Site Improvements. Make No Change Without Approval. Plan is Not a Permit to Violate Any Ordinance.



8505 Chancellor Row
Dallas, Tx 75247
1 800 966 5005



Offices in: Dallas, TX Austin, TX
Las Vegas, NV and Meza, AZ

Certifications:
IAS Certification No: FA-428
Clark County Manufacturer Cert No: 355

Customer
Southwick Landscape
Architects

Project
Lorenzi Park for the
City of Las Vegas

Location
Las Vegas
NV

Structure
T-Cantilever
Unit 3
Size
20'-0" wide x 13'e

BID No 07-15314.01
CLV Dwg. No 650.19-47
100% CD Document
Not for construction

Drawing Description
Details

Drawing No.
700-12093

FILE / DPIC:
700-12093.dwg

Date
May 7, 2007

Drawing by: J. Hernandez
Checked by: J. Margarito

Job No
29997

Page

FS 5.4

F

E

D

C

B

A