


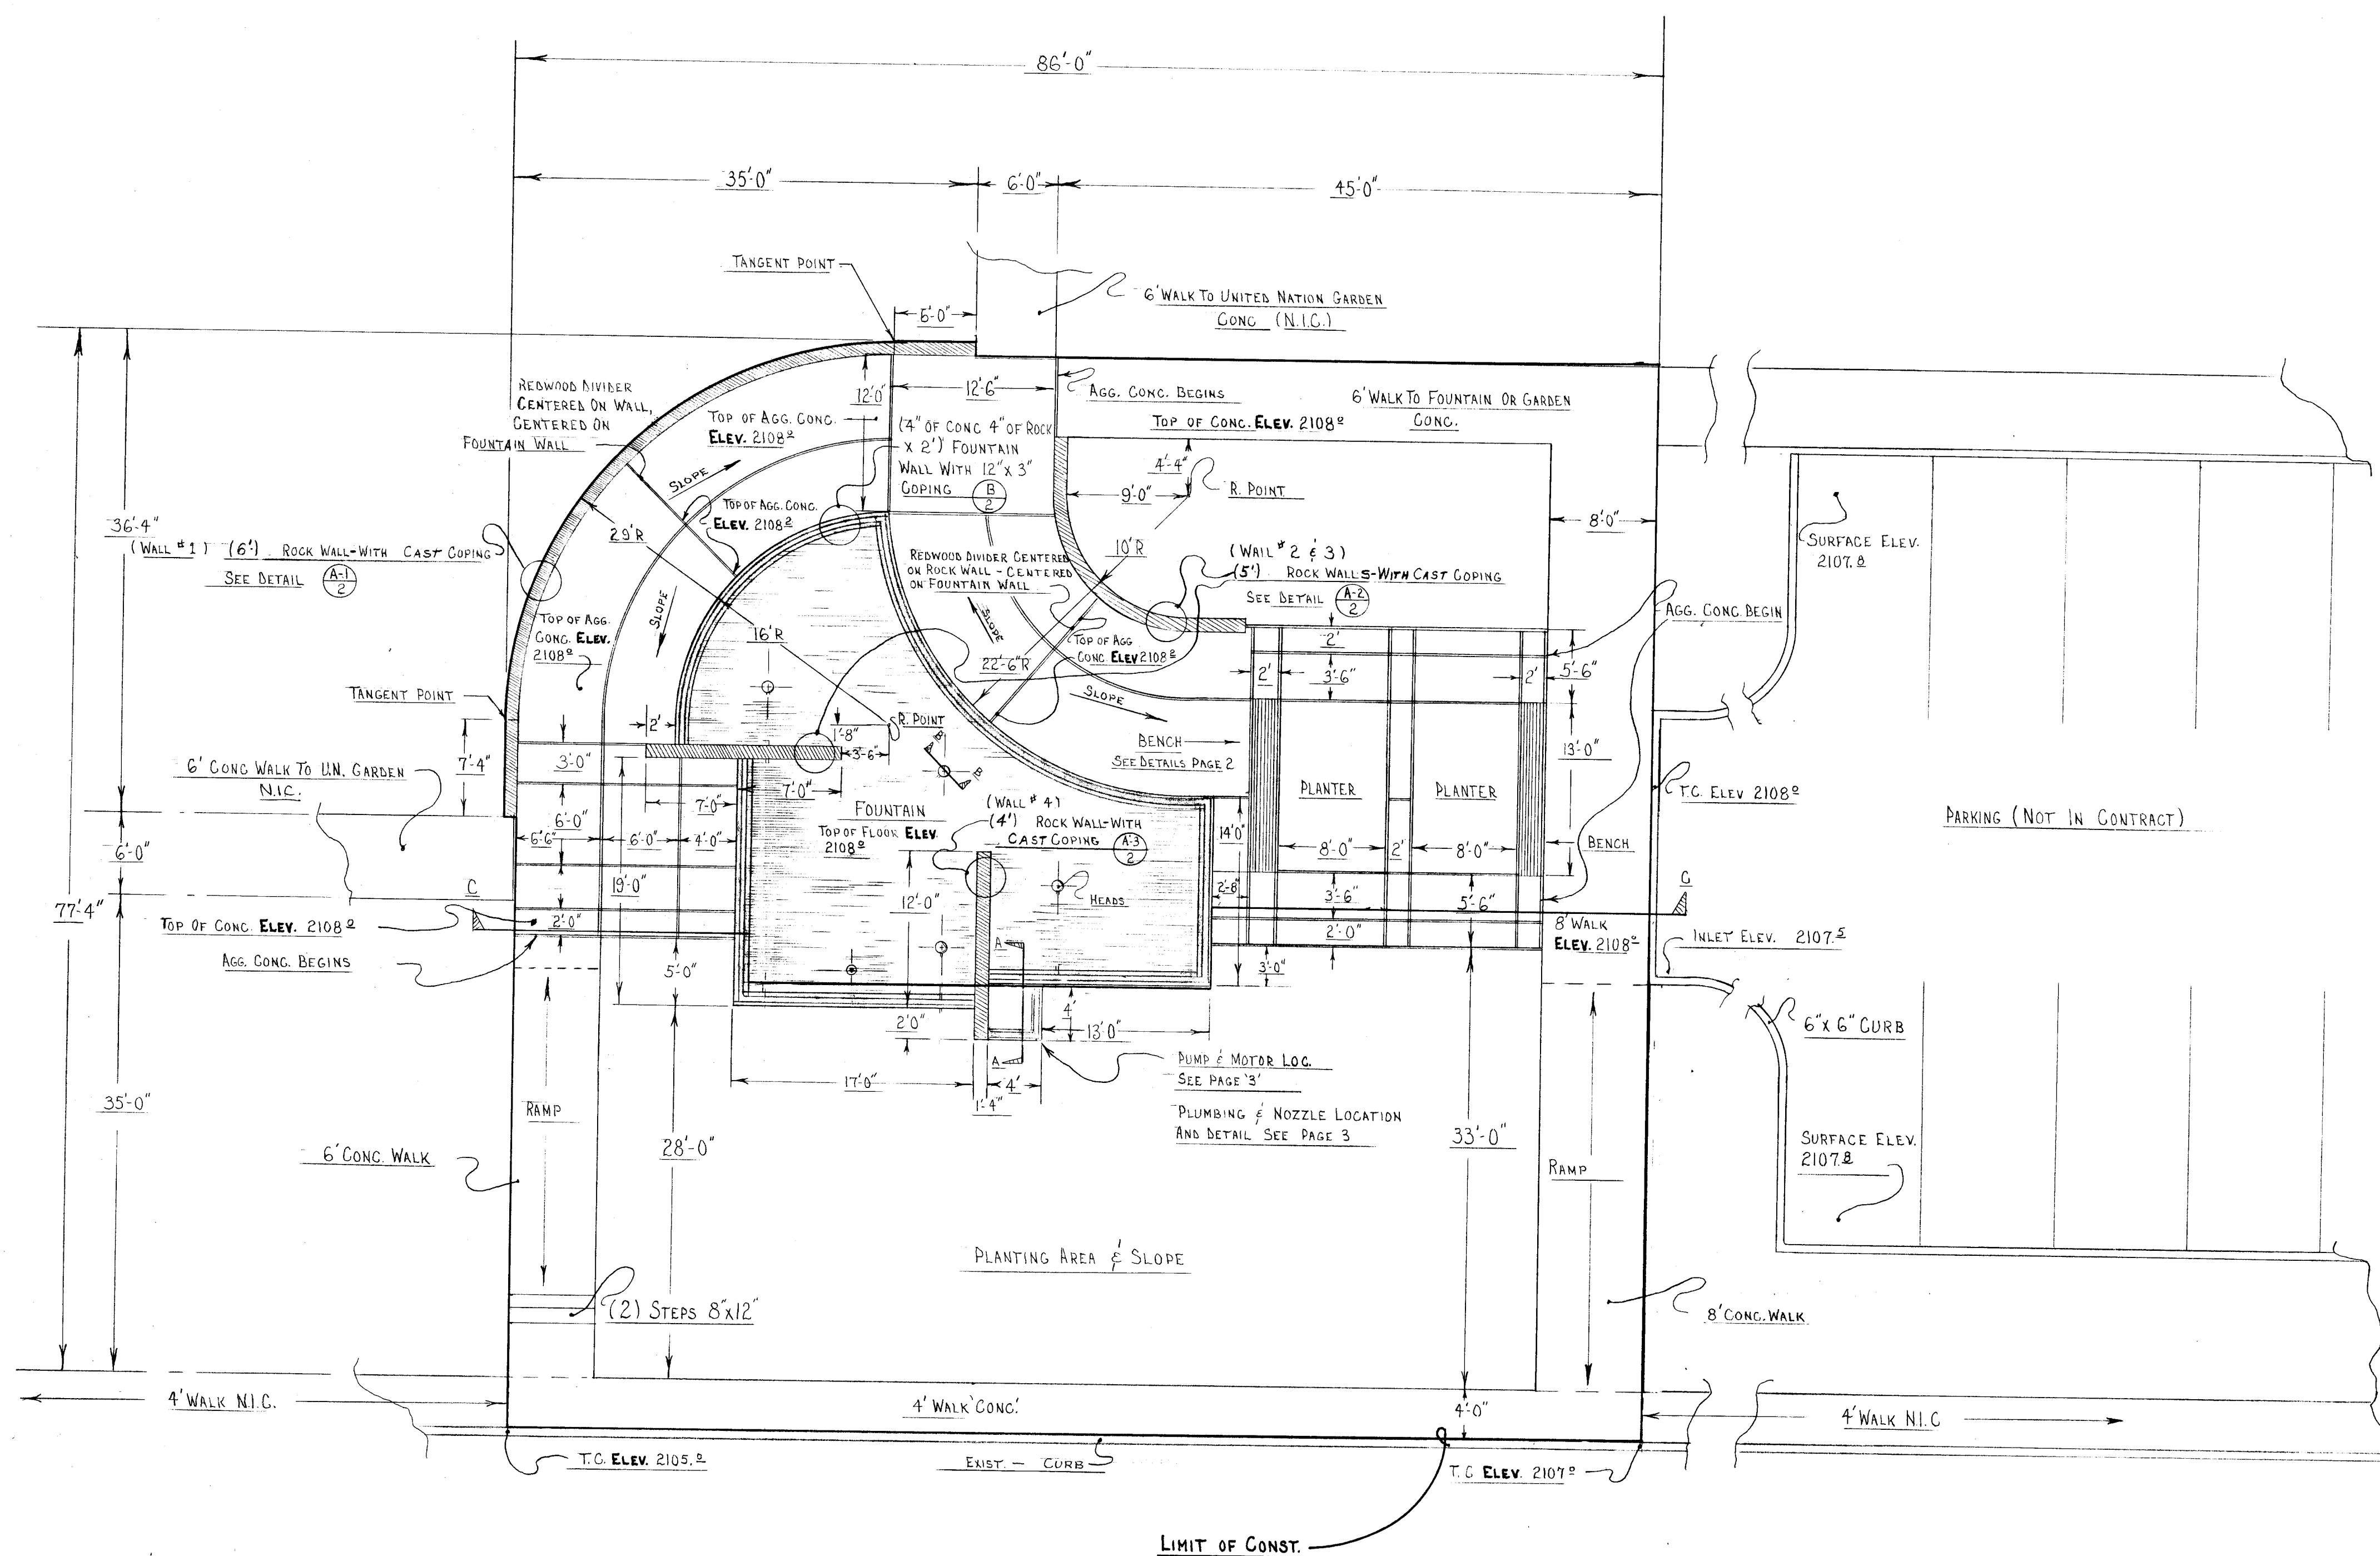

**LEGEND**  
 PAGE 1 MASTER PLAN  
 PAGE 2 SECTION C & DETAILS  
 PAGE 3 SECTION A & B & DETAILS

**NOTE:**  
 ELEV. OF FOUNTAIN FLOOR & WALK 2108.2 ESTABLISHED FROM T.C. ELEV. SHOWN ON DRAWING

**NOTE:**  
 (LOCATION OF FOUNTAIN) THE FOUNTAIN SHALL BE LOCATED UNDER THE DIRECTION OF THE DIRECTOR OF PARKS & REC.

CITY OF LAS VEGAS — PARKS AND RECREATION

PAGE 1

REVIEWED FOR CONFORMITY WITH  
 DEPT. OF PUBLIC WORKS REQUIREMENTS  
 MAY 24 1967  
 R.D. SAUER

John Rapenold 5-26-67

| LORENZI PARK — FOUNTAIN — ROCK WALL — & AGG. CONC. WALK — MASTER PLAN |              |  |  |
|-----------------------------------------------------------------------|--------------|--|--|
| DESIGNED BY                                                           | Herry Adams  |  |  |
| DRAFTED BY                                                            | 4/10/67      |  |  |
| DATE                                                                  |              |  |  |
| APPROVED BY                                                           | Don Page     |  |  |
| DATE                                                                  |              |  |  |
| APPROVED BY                                                           |              |  |  |
| DATE                                                                  |              |  |  |
| SCALE:                                                                | 1/8" = 1'-0" |  |  |