


FED RD REG NO	STATE	PROJECT NO	COUNTY
9	NEVADA	I-015-1(48)43	CLARK

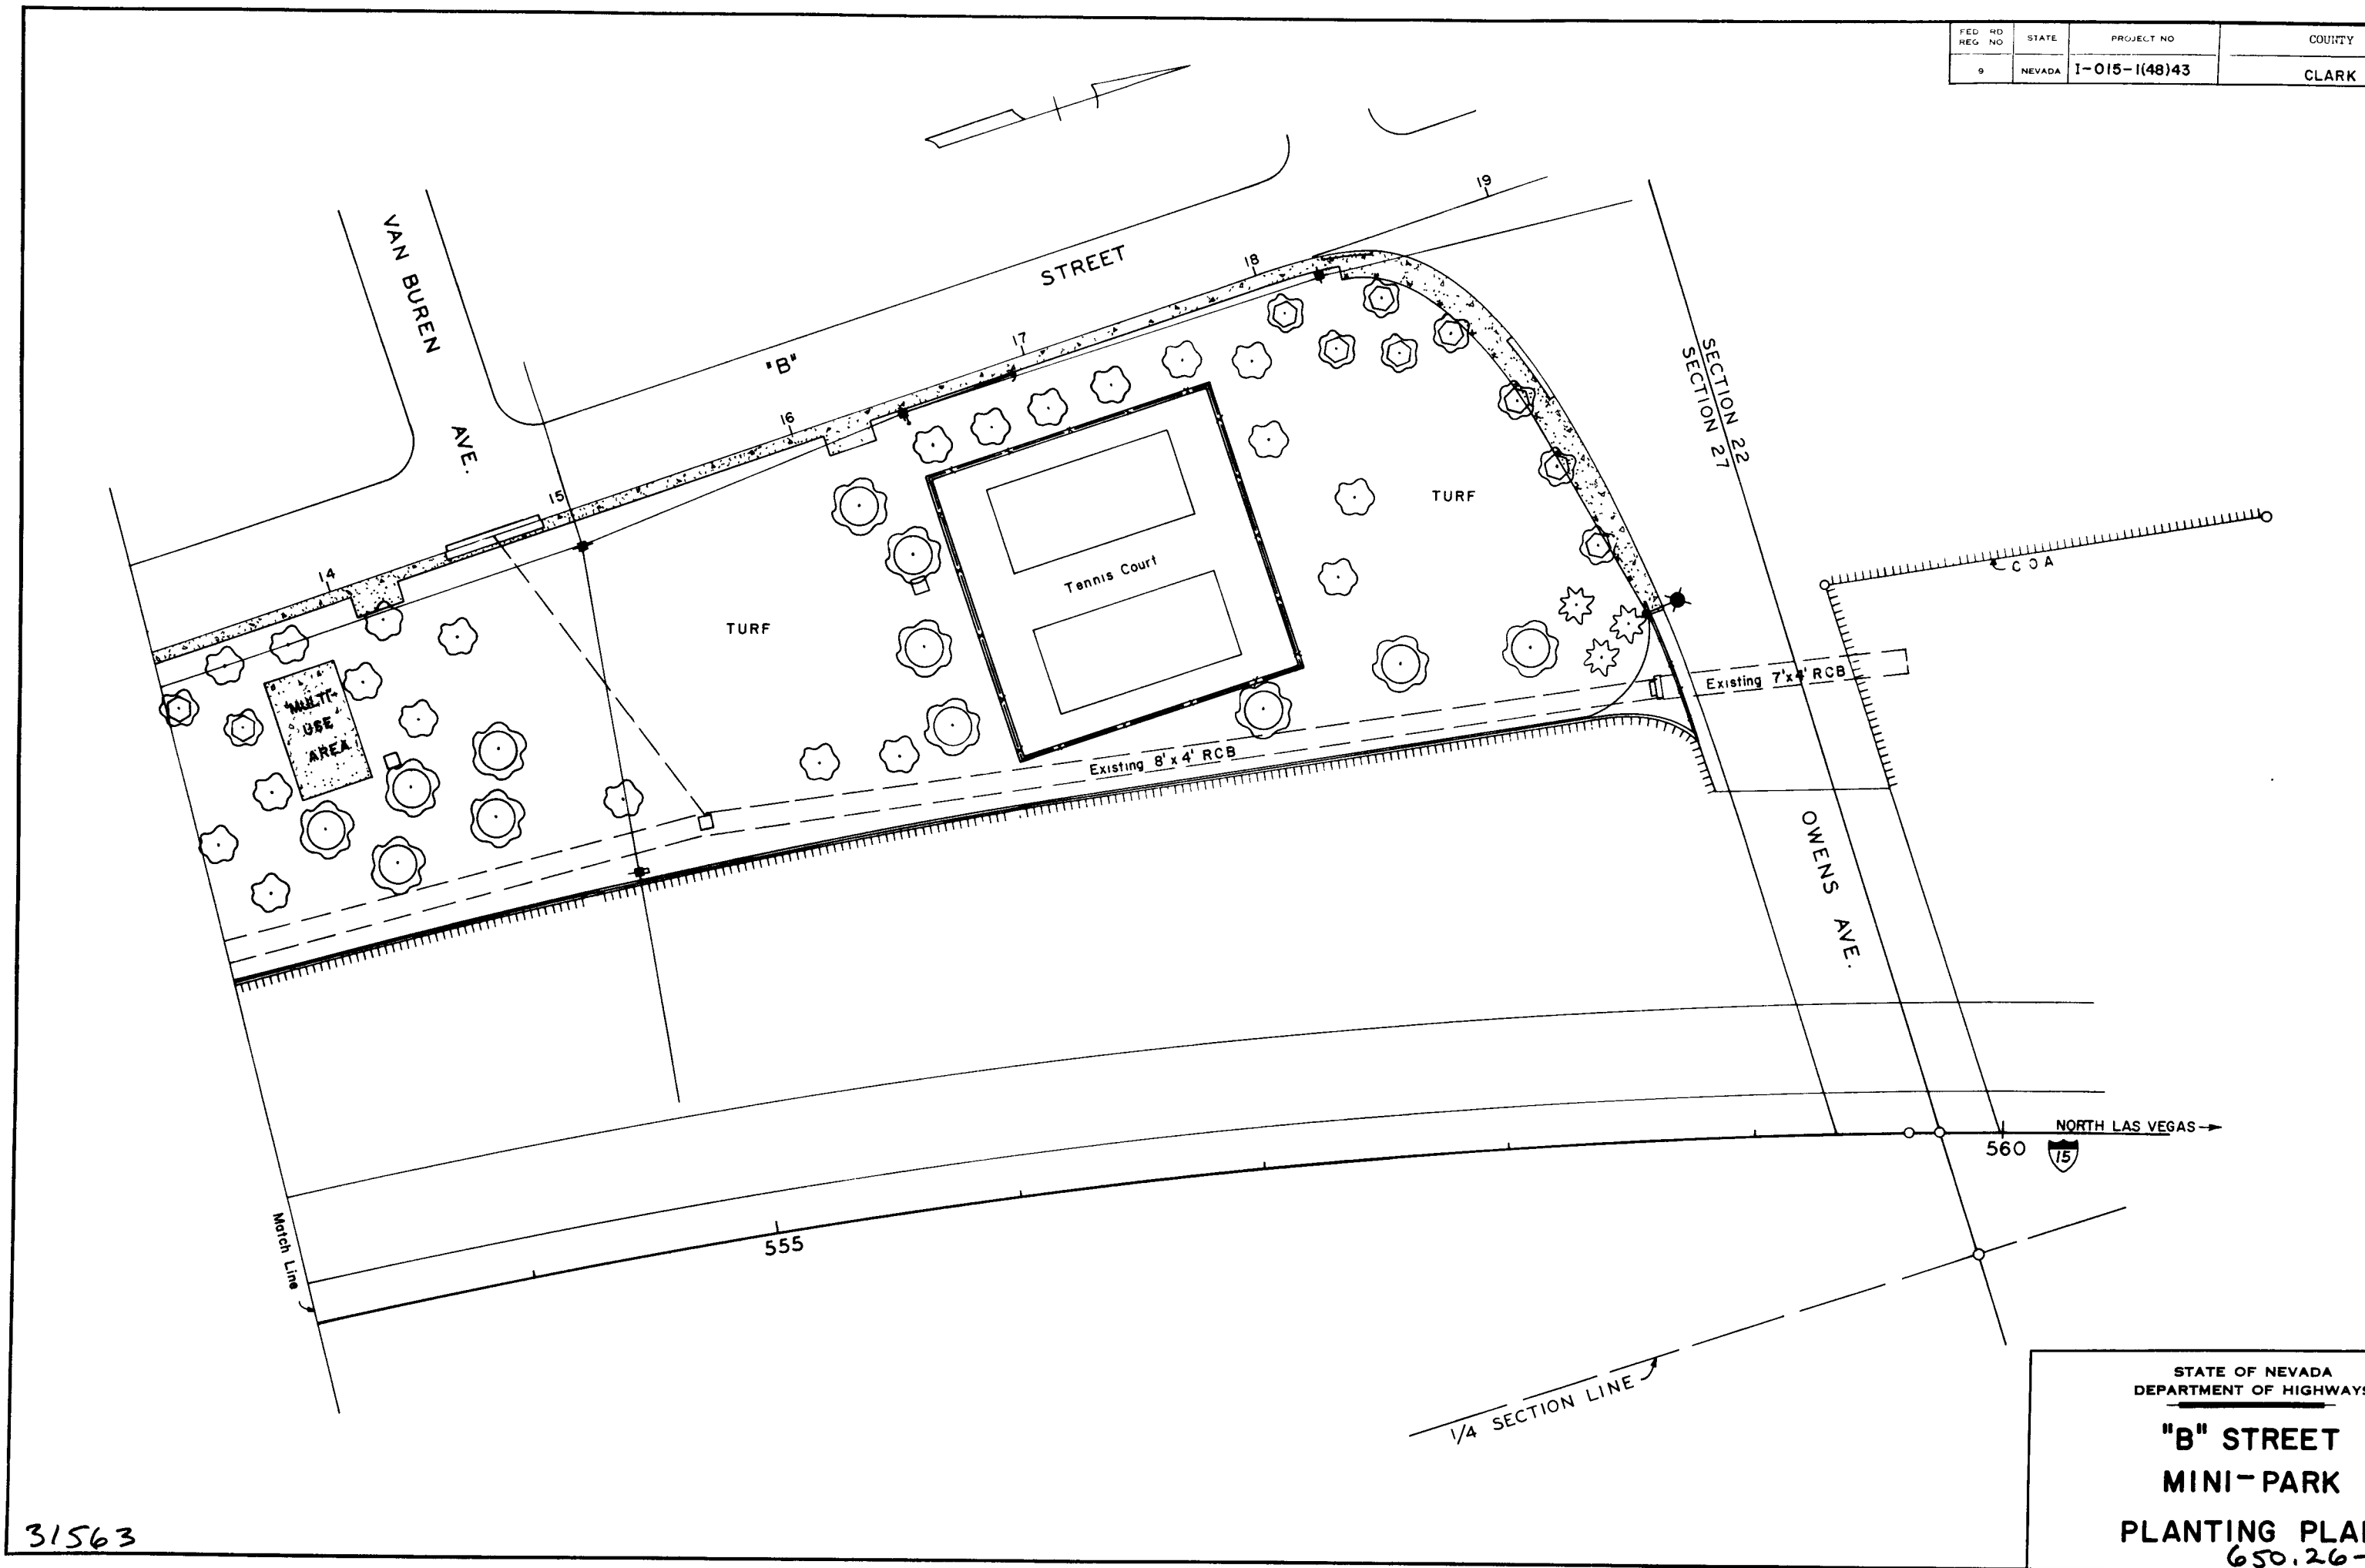

31563

STATE OF NEVADA
 DEPARTMENT OF HIGHWAYS
**"B" STREET
 MINI-PARK**
 PLANTING PLAN
 650.26-4