


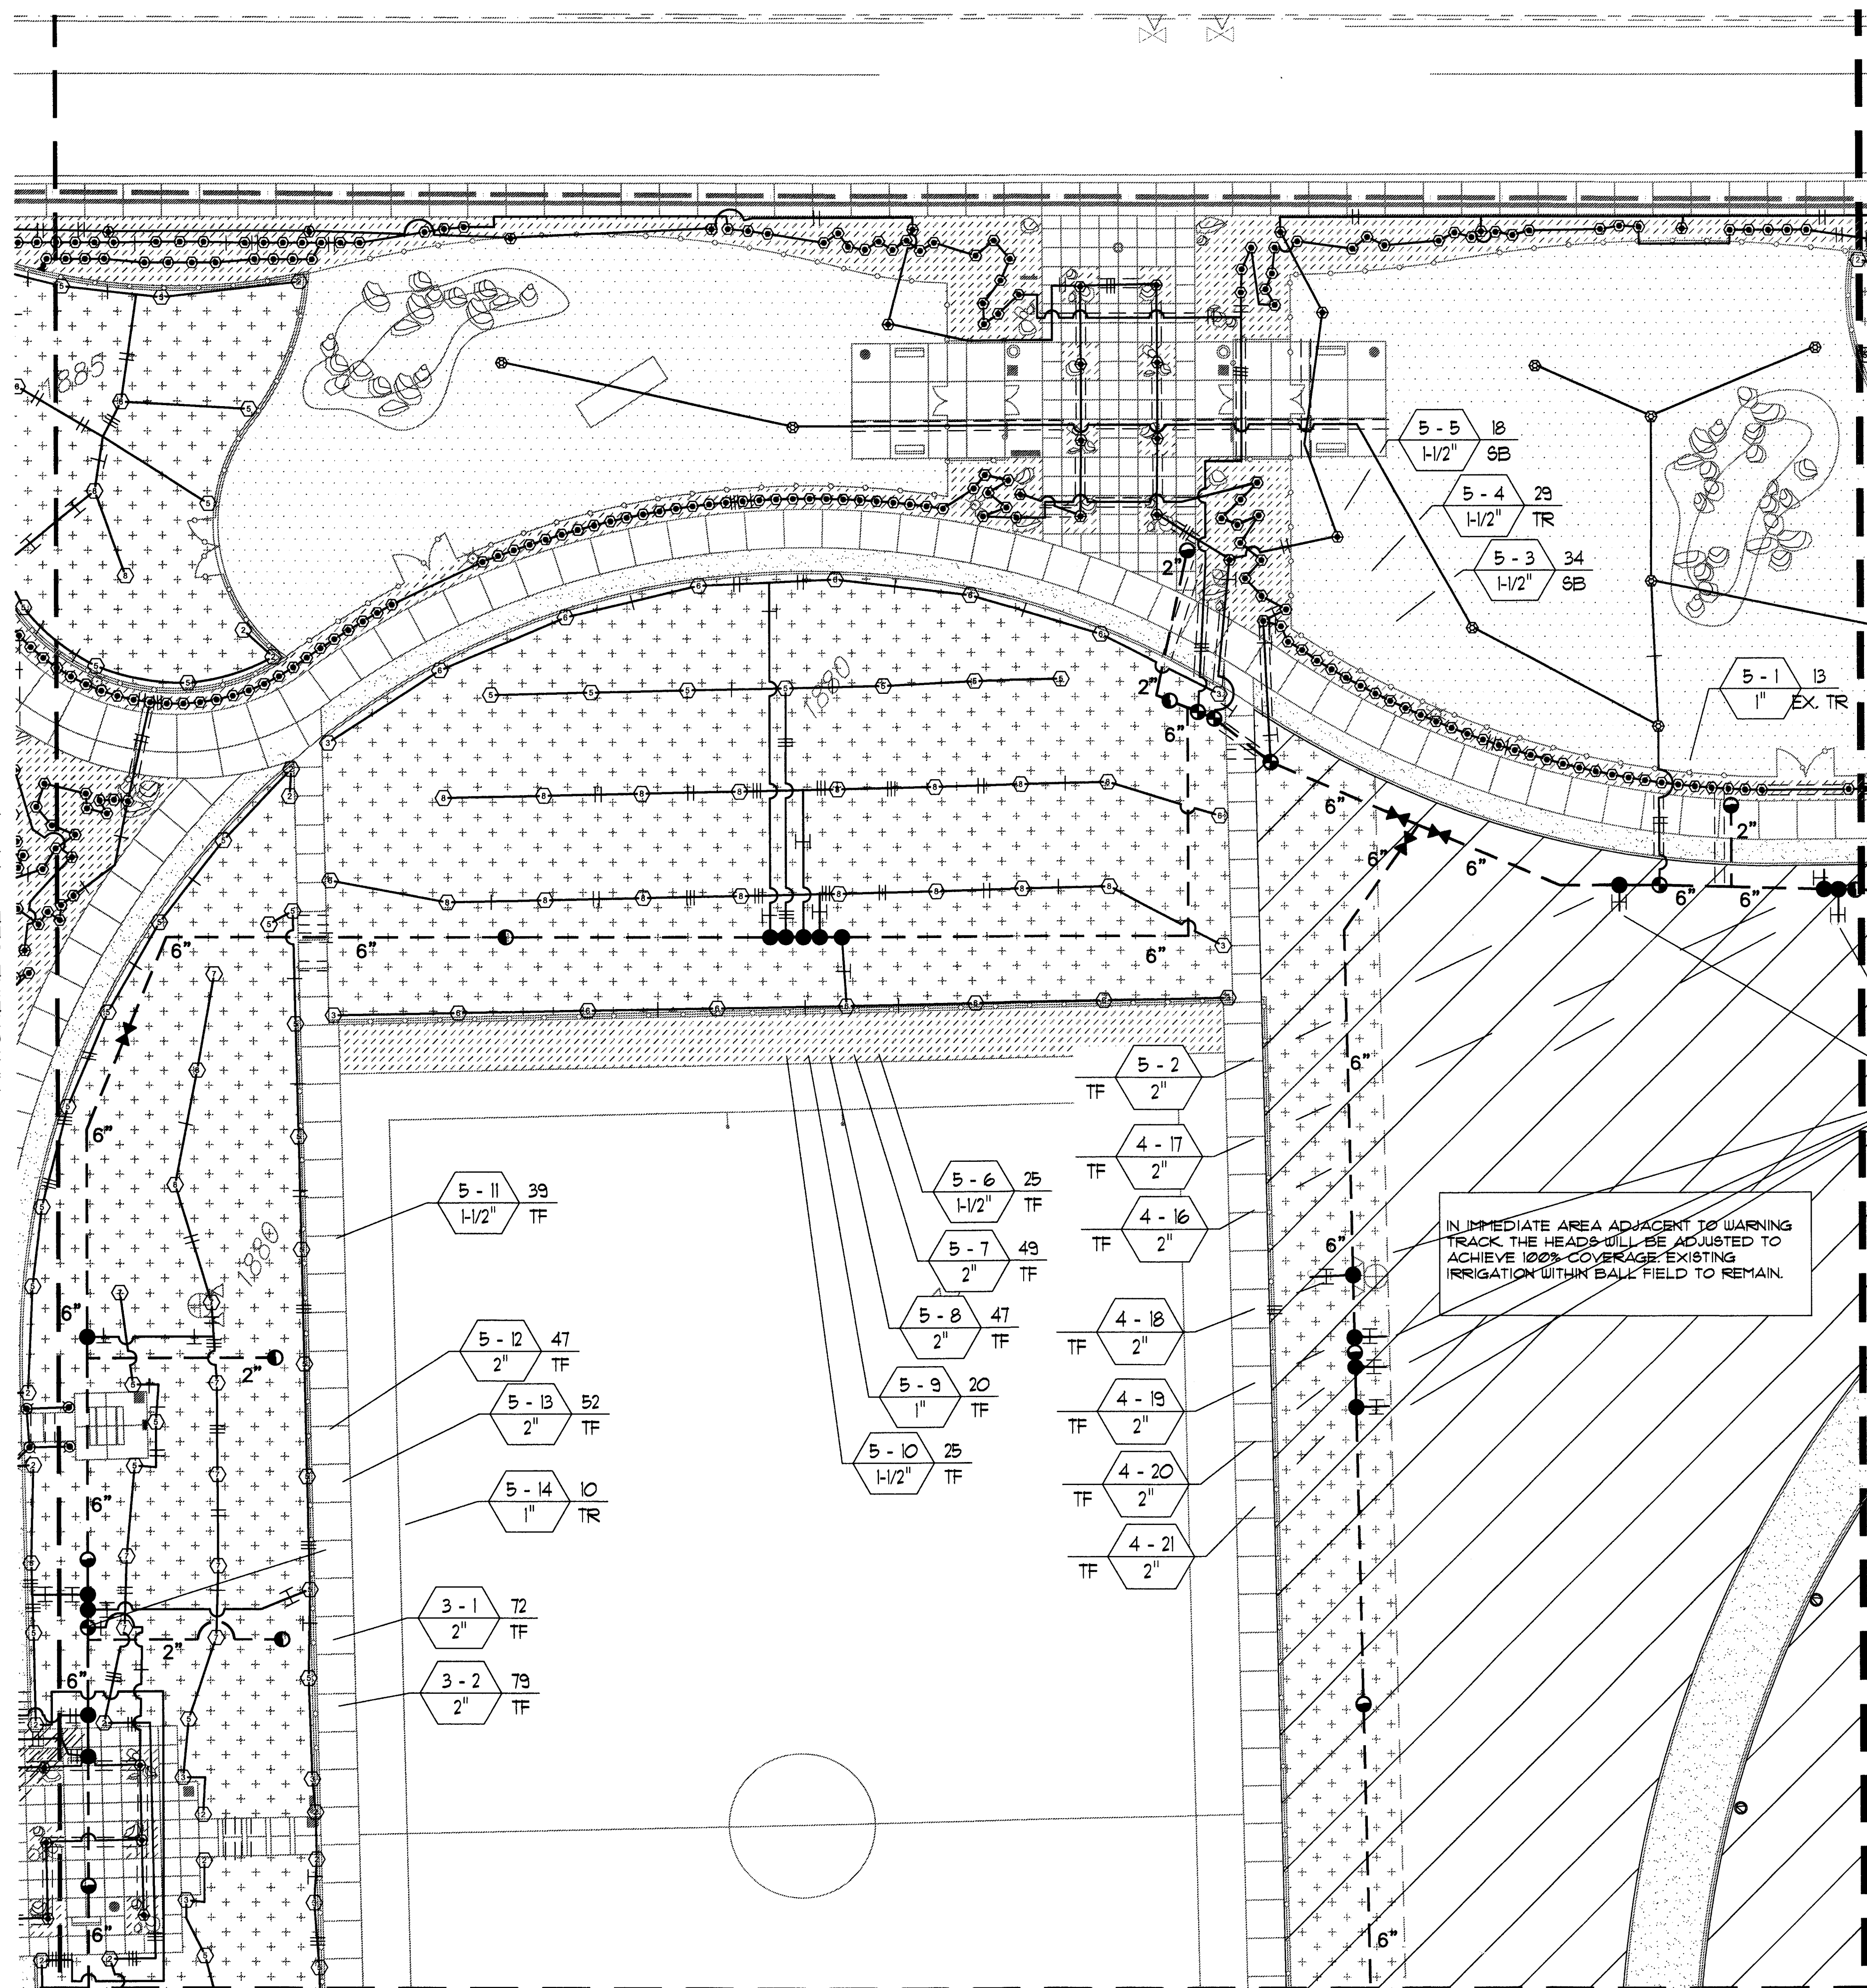


MATCHLINE SEE SHEET L-5.05

110082

NOTE TO THE CONTRACTOR AND
MAINTENANCE PERSONNEL:



THE IRRIGATION SYSTEM IS DESIGNED HYDRAULICALLY TO ONLY OPERATE ONE (1) STATION / VALVE PER EACH CONTROLLER AT ANY ONE TIME. NO TWO (2) STATIONS / VALVES PER ANY ONE (1) CONTROLLER SHALL BE PROGRAMMED TO OPERATE AT THE SAME TIME, DUE TO HYDRAULICS OF THE PUMP AND THE IRRIGATION DESIGN.

LATERAL SIZING LEGEND

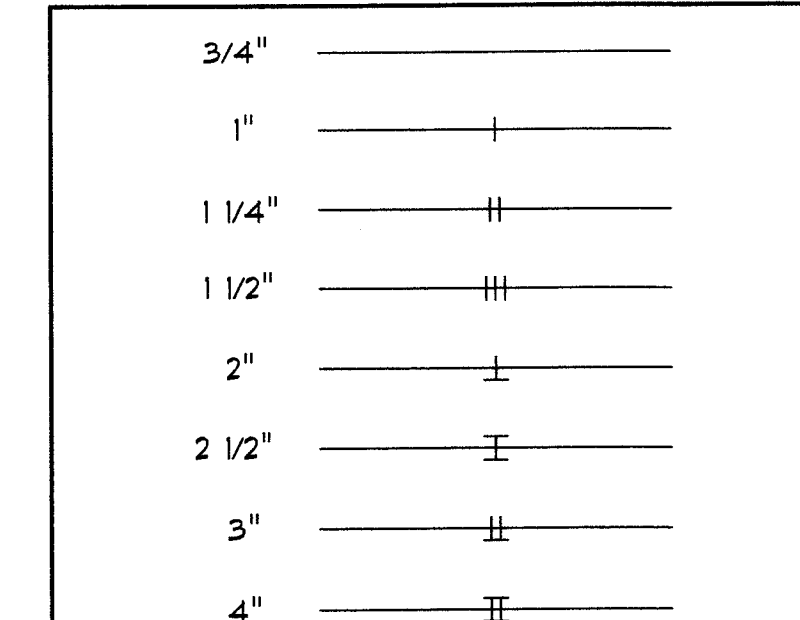

NOTE:
THE LATERAL SIZE BETWEEN TWO IDENTICAL
TICK MARKS SHALL BE SIZED THE SAME.
MINIMUM PIPE SIZE IS 3/4".

REFER TO SHEET L5.07, L5.08, &
L6.01 FOR IRRIGATION
LEGEND/NOTES AND DETAILS

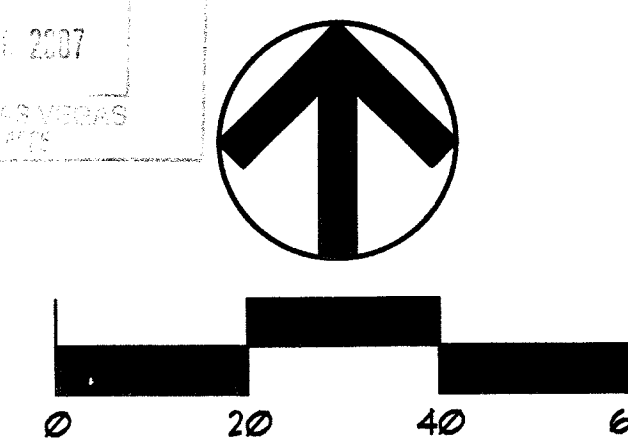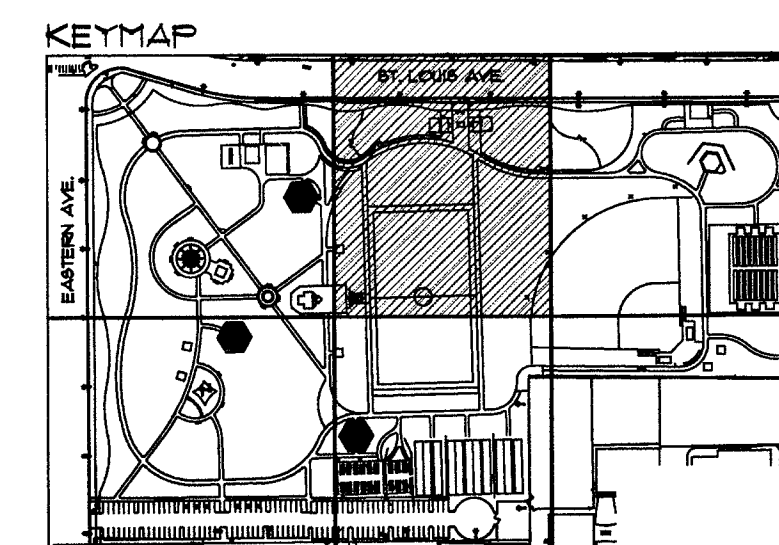

Underground Service Alert



 Call: TOLL FREE
1-800
227-2600

TWO WORKING DAYS BEFORE YOU DIG

[illegible]