


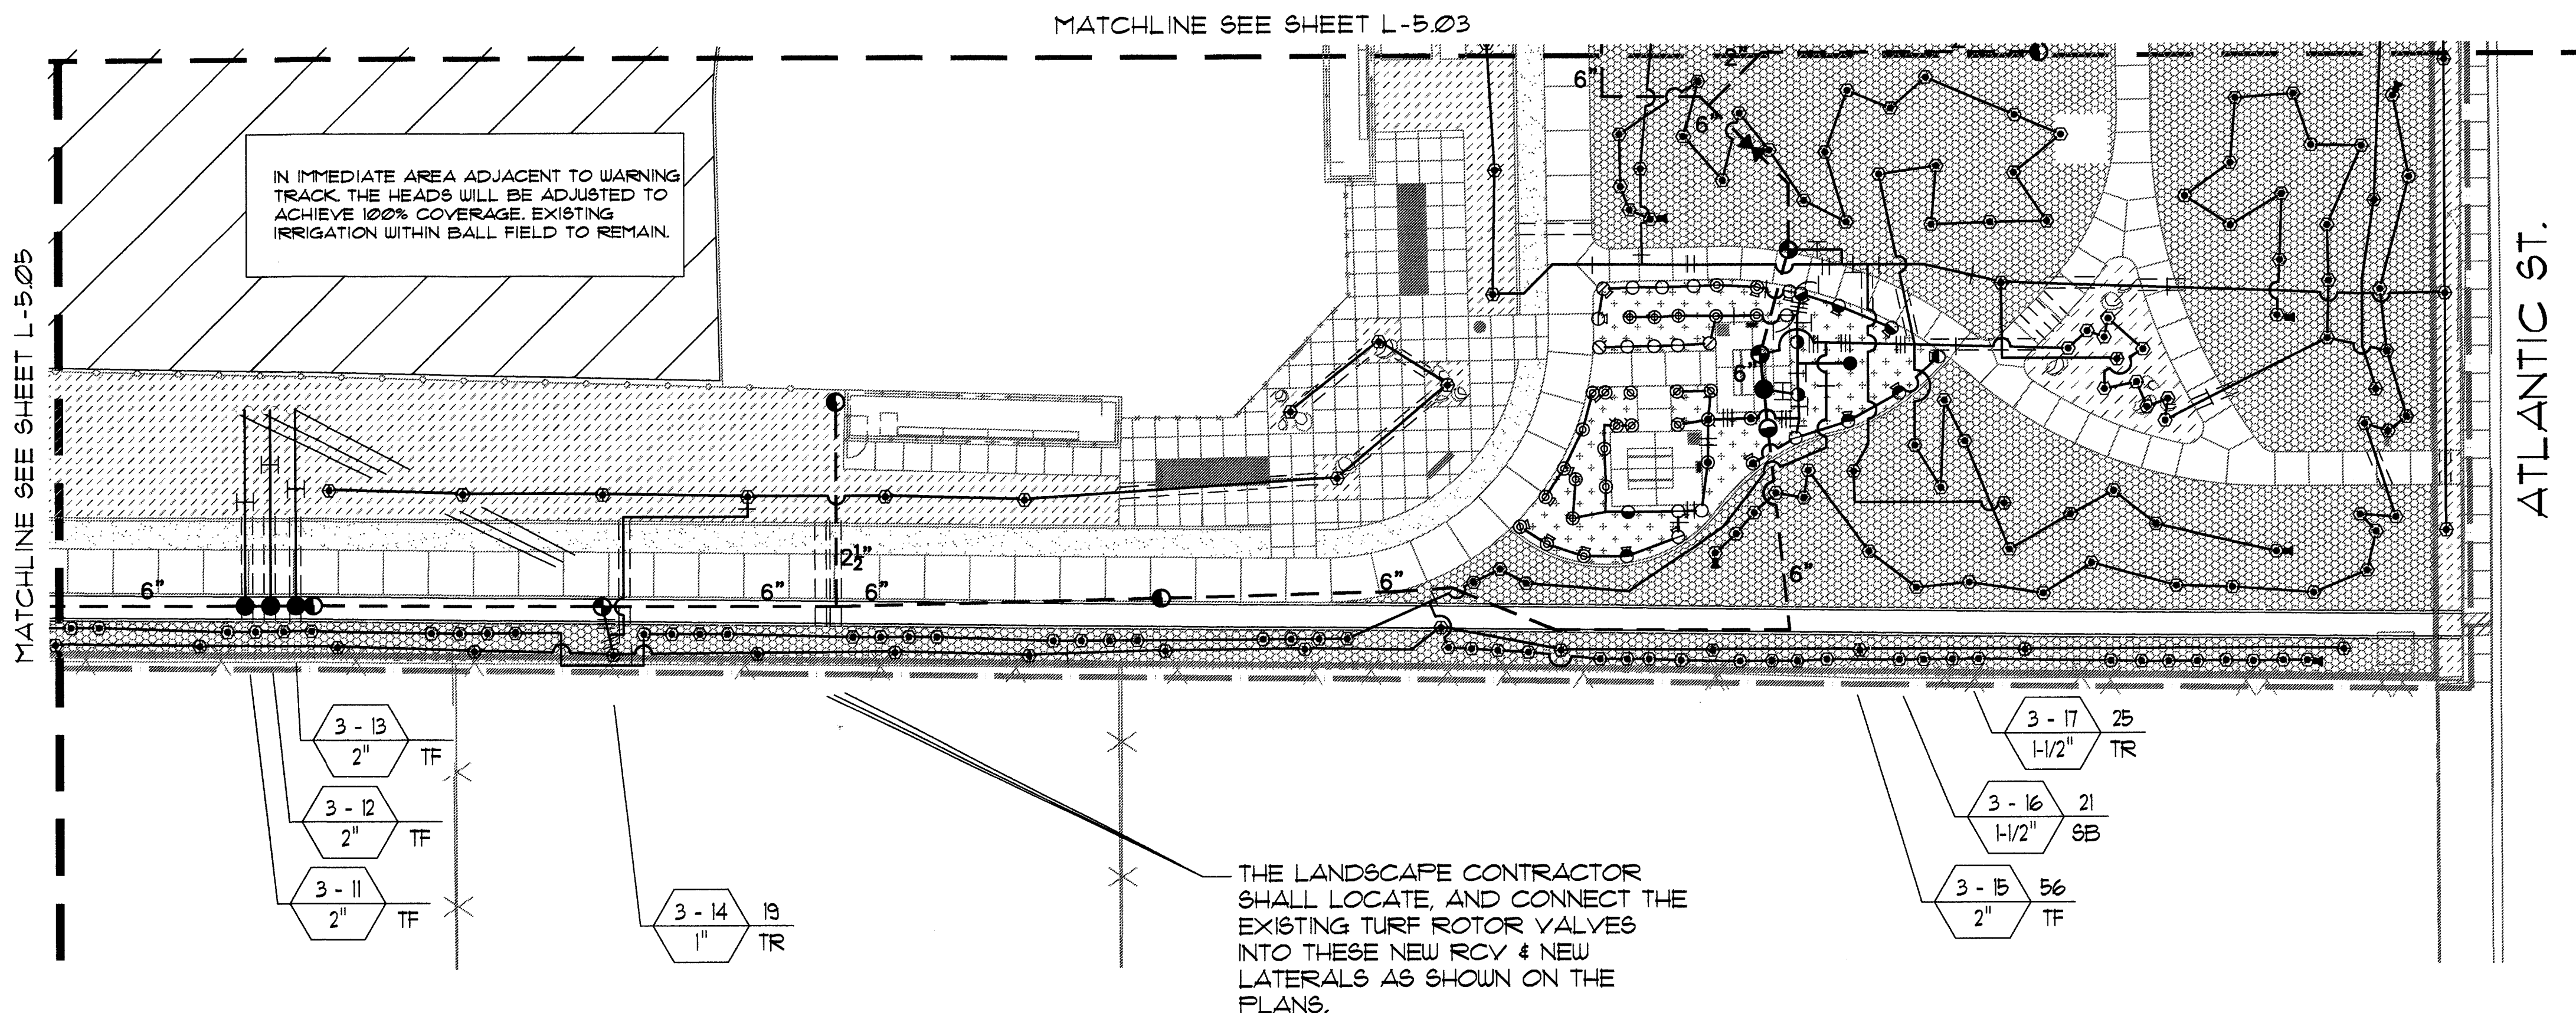

NOTE TO THE CONTRACTOR AND MAINTENANCE PERSONNEL:


THE IRRIGATION SYSTEM IS DESIGNED HYDRAULICALLY TO ONLY OPERATE ONE (1) STATION / VALVE PER EACH CONTROLLER AT ANY ONE TIME. NO TWO (2) STATIONS / VALVES PER ANY ONE (1) CONTROLLER SHALL BE PROGRAMMED TO OPERATE AT THE SAME TIME, DUE TO HYDRAULICS OF THE PUMP AND THE IRRIGATION DESIGN.

LATERAL SIZING LEGEND

3/4"	—
1"	—
1 1/4"	—
1 1/2"	—
2"	—
2 1/2"	—
3"	—
4"	—

NOTE: THE LATERAL SIZE BETWEEN TWO IDENTICAL TICK MARKS SHALL BE SIZED THE SAME. MINIMUM PIPE SIZE IS 3/4".

REFER TO SHEET L5.07, L5.08, & L6.01 FOR IRRIGATION LEGEND/NOTES, AND DETAILS

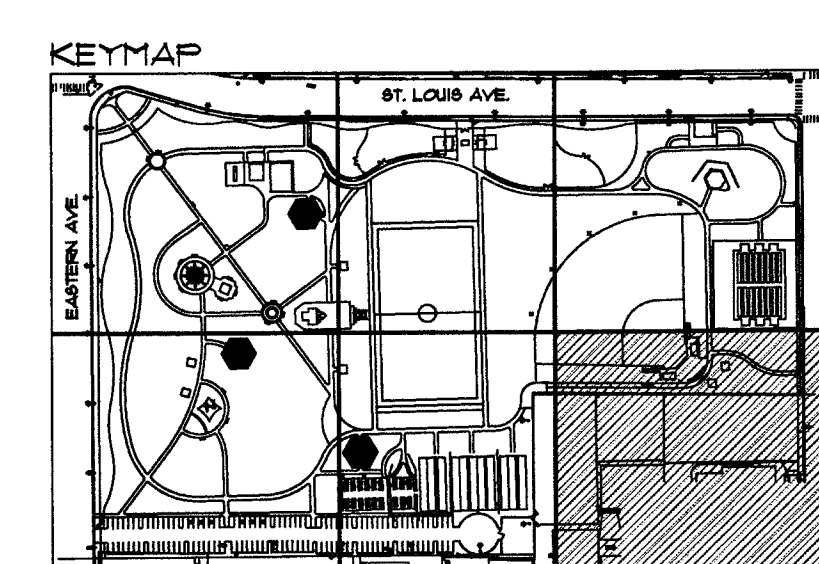

RESERVED
SEP 16 2007
CITY OF LAS VEGAS
ENGINEER'S

1" = 20'-0"

Underground Service Alert
Call: TOLL FREE 1-800-227-2600
TWO WORKING DAYS BEFORE YOU DIG

REVISIONS

CONSULTANT

R.P.A. LANDSCAPE ARCHITECTURE PLANNING
NEVADA
10120 South Eastern Ave., Suite 200
Henderson, NV 89052
702-492-1247 Fax 702-492-1297
NV License # 116

CALIFORNIA
27127 Calle Arroyo, Suite 1905
San Juan Capistrano, CA 92675
949-248-7138 Fax 949-248-4880
CA License # 13017, 2041

JAYCEE PARK RENOVATION
SOUTH EAST CORNER OF EASTERN AVE.
AND EAST SAINT LOUIS AVE.
IRRIGATION PLAN

OWNER: CITY OF LAS VEGAS
DEPARTMENT OF PUBLIC WORKS
ARCHITECTURAL SERVICES

400 EAST STEWART AVENUE
LAS VEGAS, NEVADA 89101
PHONE: (702) 229-5535
FAX: (702) 386-4846
TDD: (702) 386-9108

DRAWN: **210**

FILE:

DATE: **June 2007**

SCALE: **1" = 20'**

BID NO: **07.15314.02**

CLV DWG NO: **0506-24**

SHT NO: **L-5.04**

110084