


MATCHLINE SEE SHEET L-7.01

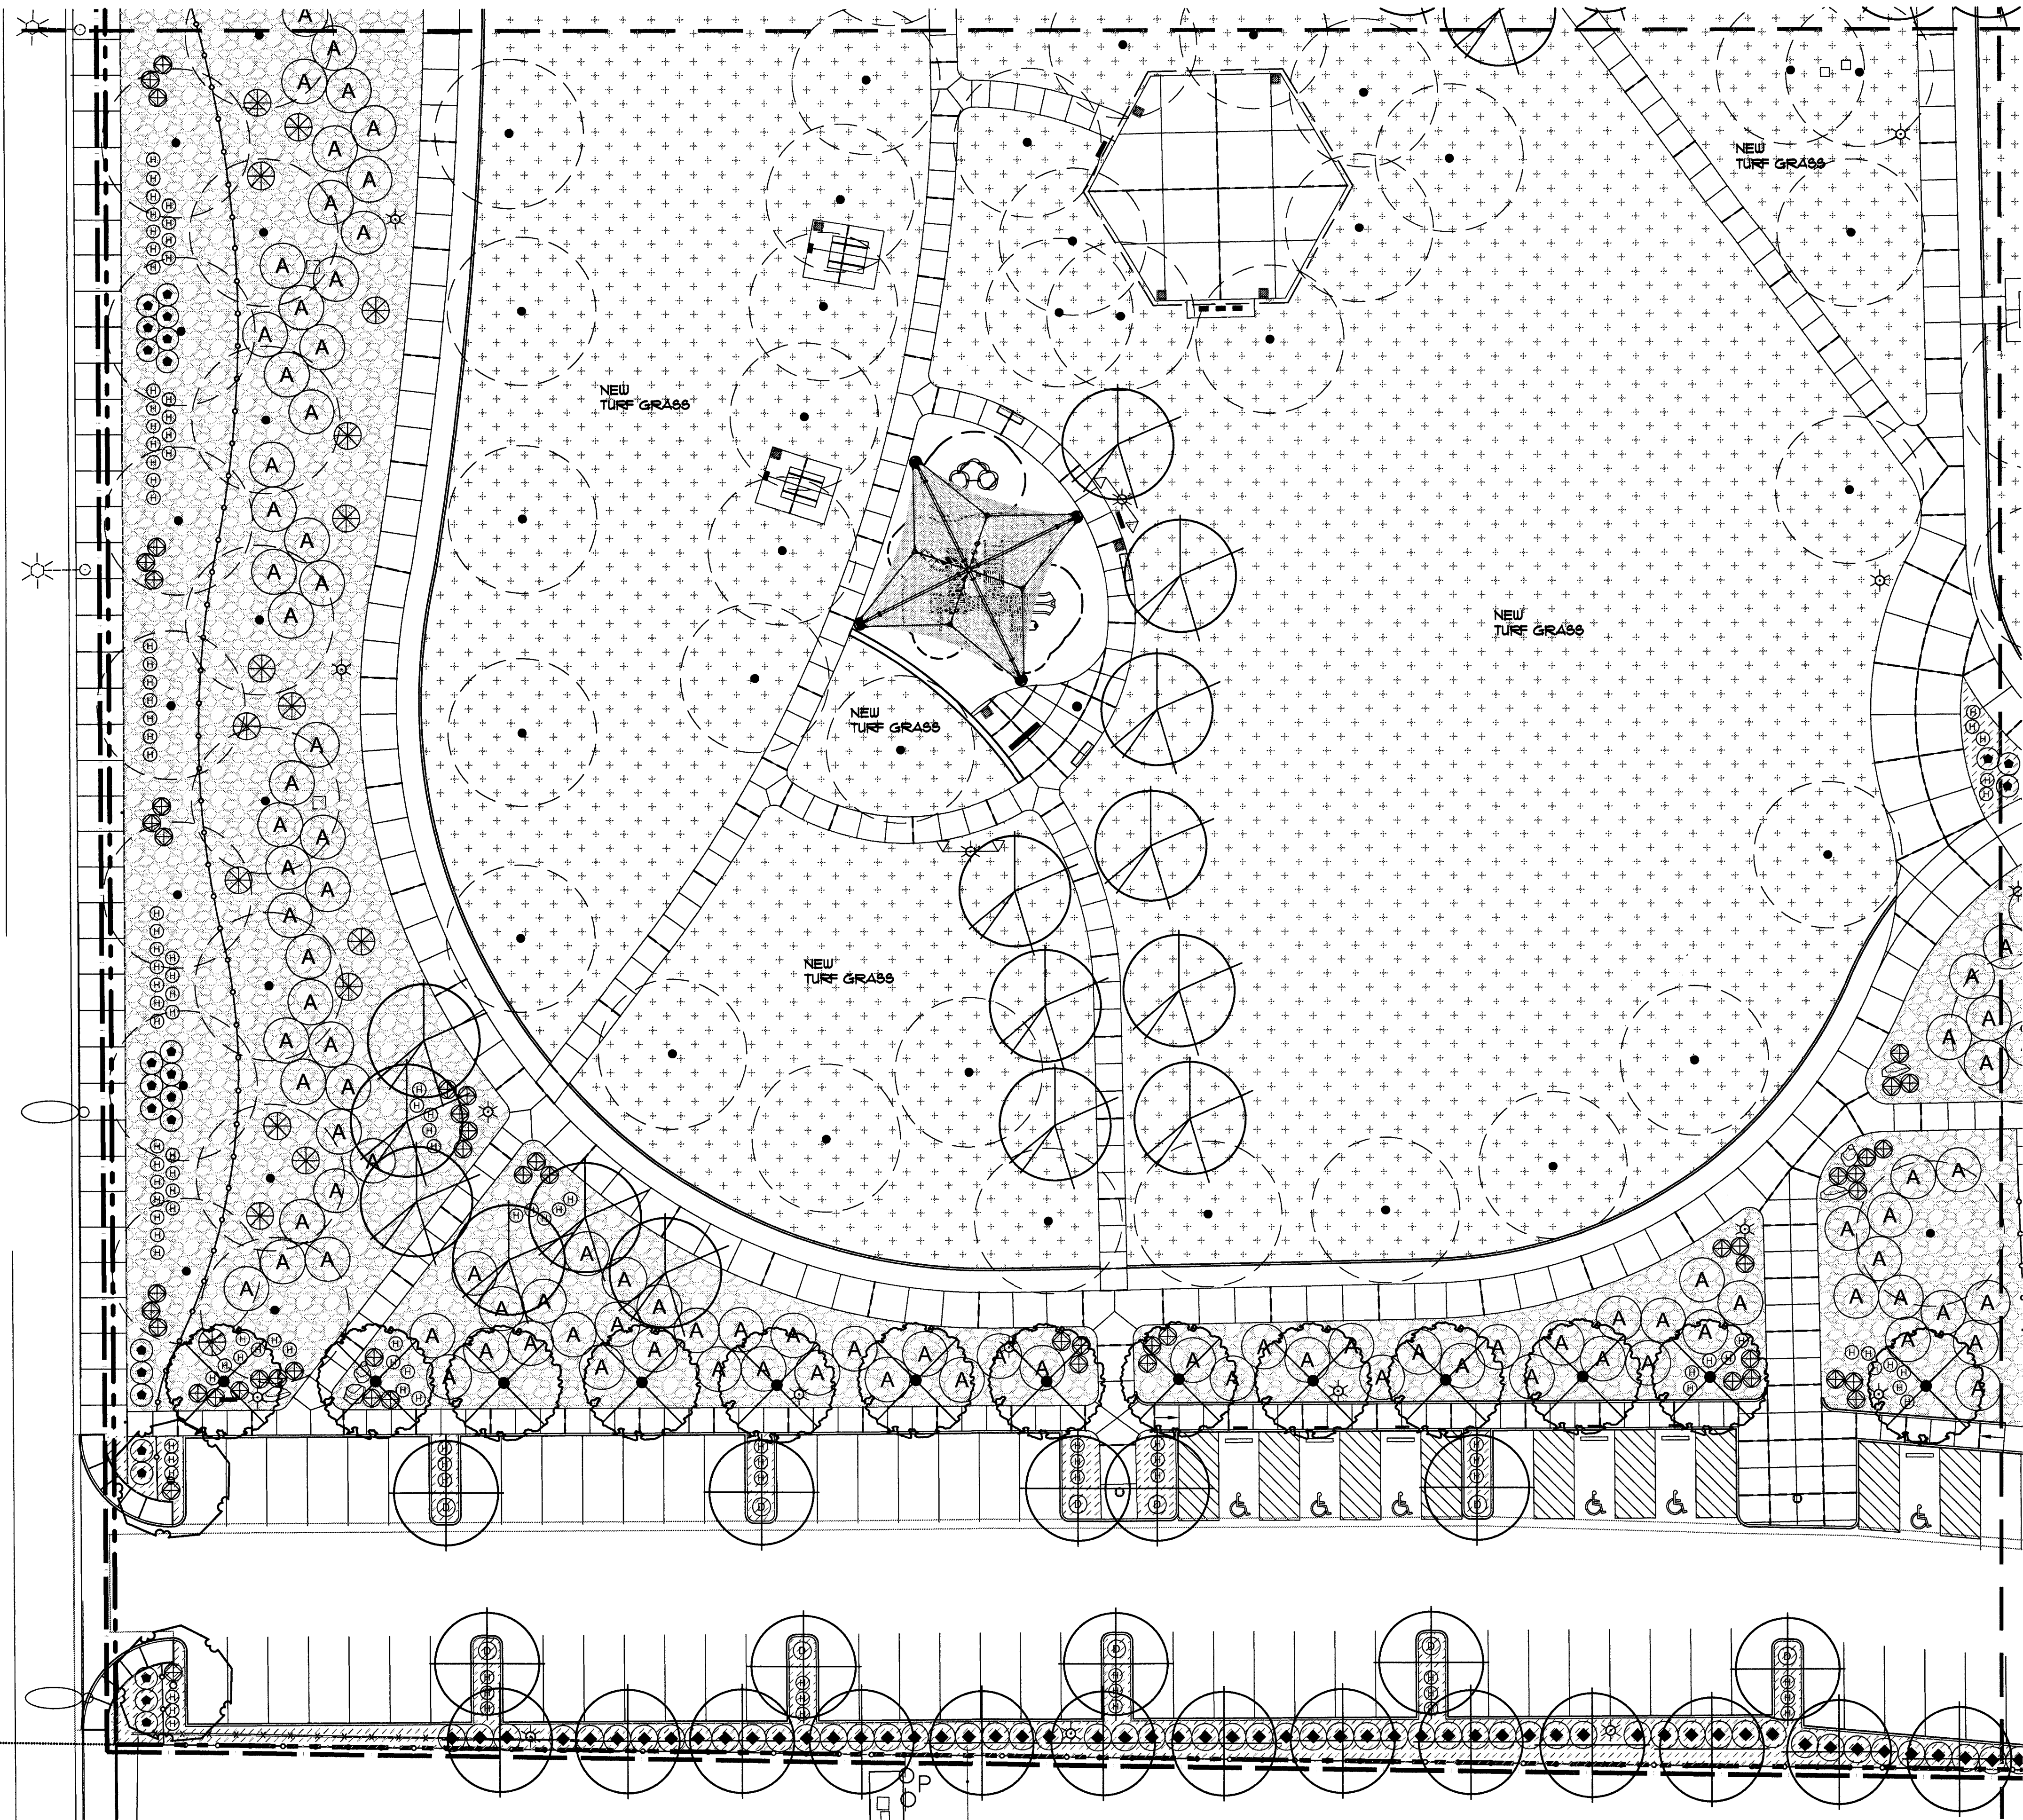

MATCHLINE SEE SHEET L-7.05

TREE LEGEND

SYMBOL	BOTANICAL/COMMON NAME	SIZE	COMMENTS
	CHITALPA TASHKENTENSIS CHITALPA	24" BOX STD.	D.B.
	FRAXINUS V. 'RIO GRANDE' FAN-TEX ASH	24" BOX STD.	D.B.
	PISTACIA CHINENSIS CHINESE PISTACHE	24" BOX STD.	D.B.
	ROBINIA AMEGLIA 'PURPLE ROBE' PURPLE ROBE LOCUST	36" BOX STD.	D.B.
	ULMUS PARVIFOLIA EVERGREEN ELM	24" BOX STD.	D.B.
	EXISTING TREE		

SHRUB LEGEND



SYMBOL	BOTANICAL/COMMON NAME	SIZE	COMMENTS
	ACACIA REDOLENS 'DESERT CARPET' DESERT CARPET	5 GAL	10'-0" O.C.
	CAESALPINIA PULCHERRIMA RED BIRD OF PARADISE	15 GAL	6'-0" O.C.
	DASYLIRION ACROTRICHE GREEN DESERT SPOON	5 GAL	5'-0" O.C.
	HESPERALOE PARVIFLORA RED YUCCA	5 GAL	3'-0" O.C.
	LEUCOPHYLLUM FRUTESCENS 'G. CLOUD' GREEN CLOUD TEXAS RANGER	5 GAL	3'-6" O.C.
	PYRACANTHA 'SANTA CRUZ' FIRETHORN	5 GAL	3'-0" O.C.
	SALVIA CLEVELANDII CLEVELAND SAGE	5 GAL	4'-0" O.C.
	SALVIA LEUCANTHA MEXICAN BLUE SAGE	5 GAL	5'-0" O.C.
	SENNA NEMOPHILA DESERT CASSIA	5 GAL	6'-0" O.C.
	XYLOSTOMA CONGESTUM 'COMPACTA' COMPACT XYLOSTOMA	5 GAL	7'-0" O.C.

GROUND COVER LEGEND

SYMBOL	BOTANICAL/COMMON NAME	SIZE	COMMENTS
	DALEA 'SIERRA GOLD' SIERRA GOLD DALEA	5 GAL	4'-0" O.C.
	LANTANA MONTEVIDENSIS 'PURPLE' PURPLE TRAILING LANTANA	5 GAL	4'-0" O.C.

GROUND COVER

- APPLY AN 8" DEEP LAYER OF 3/8" MINUS PINK CORAL ROCK MULCH IN DOG RUN AREAS. (MATCH 2"-4" PARENT SOURCE). SEE CONSTRUCTION PLAN.
- 2" PINK CORAL ROCK AT JOGGING PATH AND WARNING TRACK. SEE SHEETS L-3.01 - L-3.06.
- 2"-4" SIZE PINK CORAL ROCK MULCH AT 6" DEPTH. 100% COVERAGE REQUIRED. SEE CONSTRUCTION LEGEND.
- 1/2" MINUS PINK CORAL DECOMPOSED GRANITE ROCK MULCH AT 2" DEPTH. CONTACT CHRIS AT KAL MAZOUZ MATERIALS, INC. (920) 616-0882 OR APPROVED EQUAL UNDER SUBSTITUTION PROVISIONS IN SECTION 01600. SEE CONSTRUCTION PLAN.
- EXISTING TURF GRASS TO BE REMOVED. SEE SPECIFICATIONS. ALSO REFER TO DEMOLITION PLANS, SHEETS L-2.01 - L-2.06 AND CONSTRUCTION PLANS, SHEETS L-3.01 - L-3.06.
- NEW HYBRID BERMUDA TURF GRASS. SEE SPECIFICATIONS. ALSO REFER TO DEMOLITION PLANS, SHEETS L-2.01 - L-2.06 AND CONSTRUCTION PLANS, SHEETS L-3.01 - L-3.06.
- SYNTHETIC TURF. SEE SPECIFICATIONS.
- PINK CORAL GRANITE BOULDERS. SEE CONSTRUCTION PLAN. SUBMIT SAMPLES FOR LANDSCAPE ARCHITECT APPROVAL.
- ROOT BARRIER
NOTE: ROOT BARRIERS WILL BE USED ON ALL TREES PLANTED WITHIN 5'-0" OF RIGHT OF WAY. MINIMUM DEPTH OF ROOT BARRIER TO BE 5'-0"

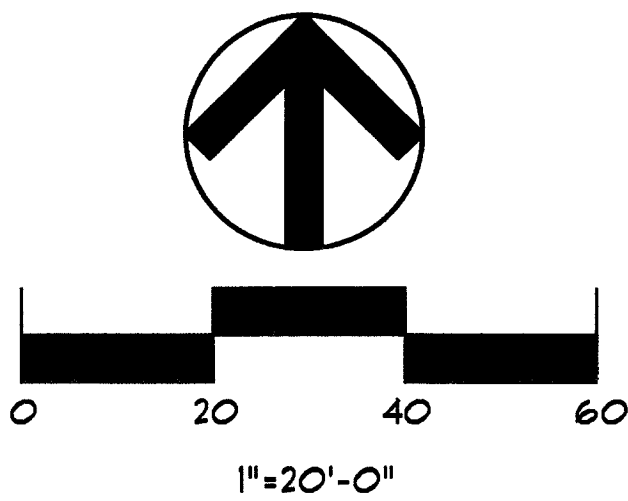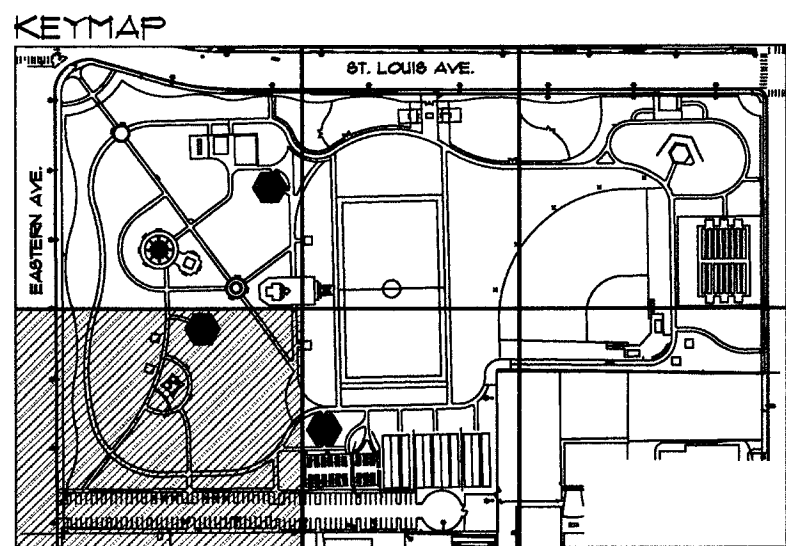

Underground Service Alert



Call: TOLL FREE
1-800
227-2600

TWO WORKING DAYS BEFORE YOU DIG

REVISED

CONSULTANT

LANDSCAPE
ARCHITECTURE
PLANNING

NEVADA

1000 South Eastern Ave., Suite 200
Henderson, NV 89052
702-492-1217 Fax 702-492-1287
NV License # 119

CALIFORNIA

1000 South Eastern Ave., Suite 200
San Juan Capistrano, CA 92675
949-248-7138 Fax 949-248-4880
CA License # 131, 201

JAYCEE PARK RENOVATION
SOUTH EAST CORNER OF EASTERN AVE.
AND EAST SAINT LOUIS AVE.

PLANTING PLAN

STAMP

OWNER: CITY OF LAS VEGAS
DEPARTMENT OF PUBLIC WORKS
ARCHITECTURAL SERVICES

400 EAST STEWART AVENUE
LAS VEGAS, NEVADA 89101
PHONE: (702) 229-5535
FAX: (702) 386-1846
TDD: (702) 386-9108

DRAWN: CAC

FILE

DATE: June 2007

SCALE: 1" = 20'

REV NO: 01.5314.02

CLV DWG NO: 6506-24

SHT NO: L-7.06