



SCALE: 1" = 80'

GRAPHIC SCALE

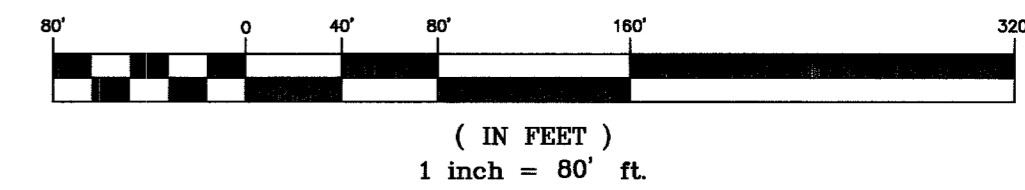


( IN FEET )  
1 inch = 80' ft.

### PROJECT SITE LA MADRE EQUESTRIAN TRAIL

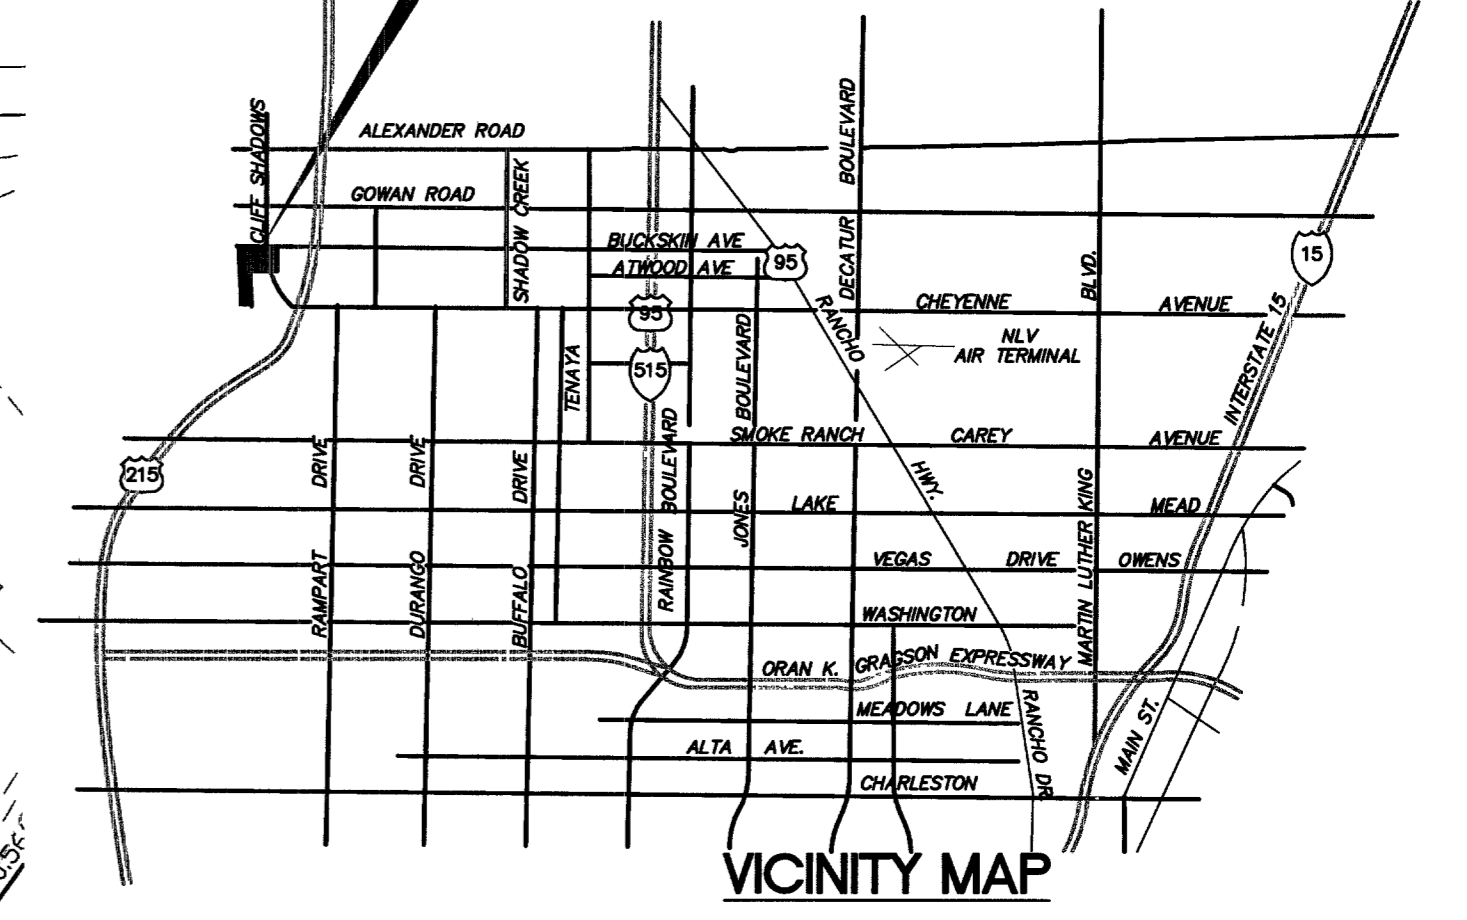

### LEGEND

DESCRIPTION	PROPOSED	EXISTING	FUTURE
EASEMENT LINE	---	---	N/A
BOUNDARY LINE	---	---	N/A
ROW LINE	---	---	N/A
CENTERLINE	---	---	N/A
CONTOURS	10	(2010)	N/A
EDGE OF PAVEMENT	---	---	N/A

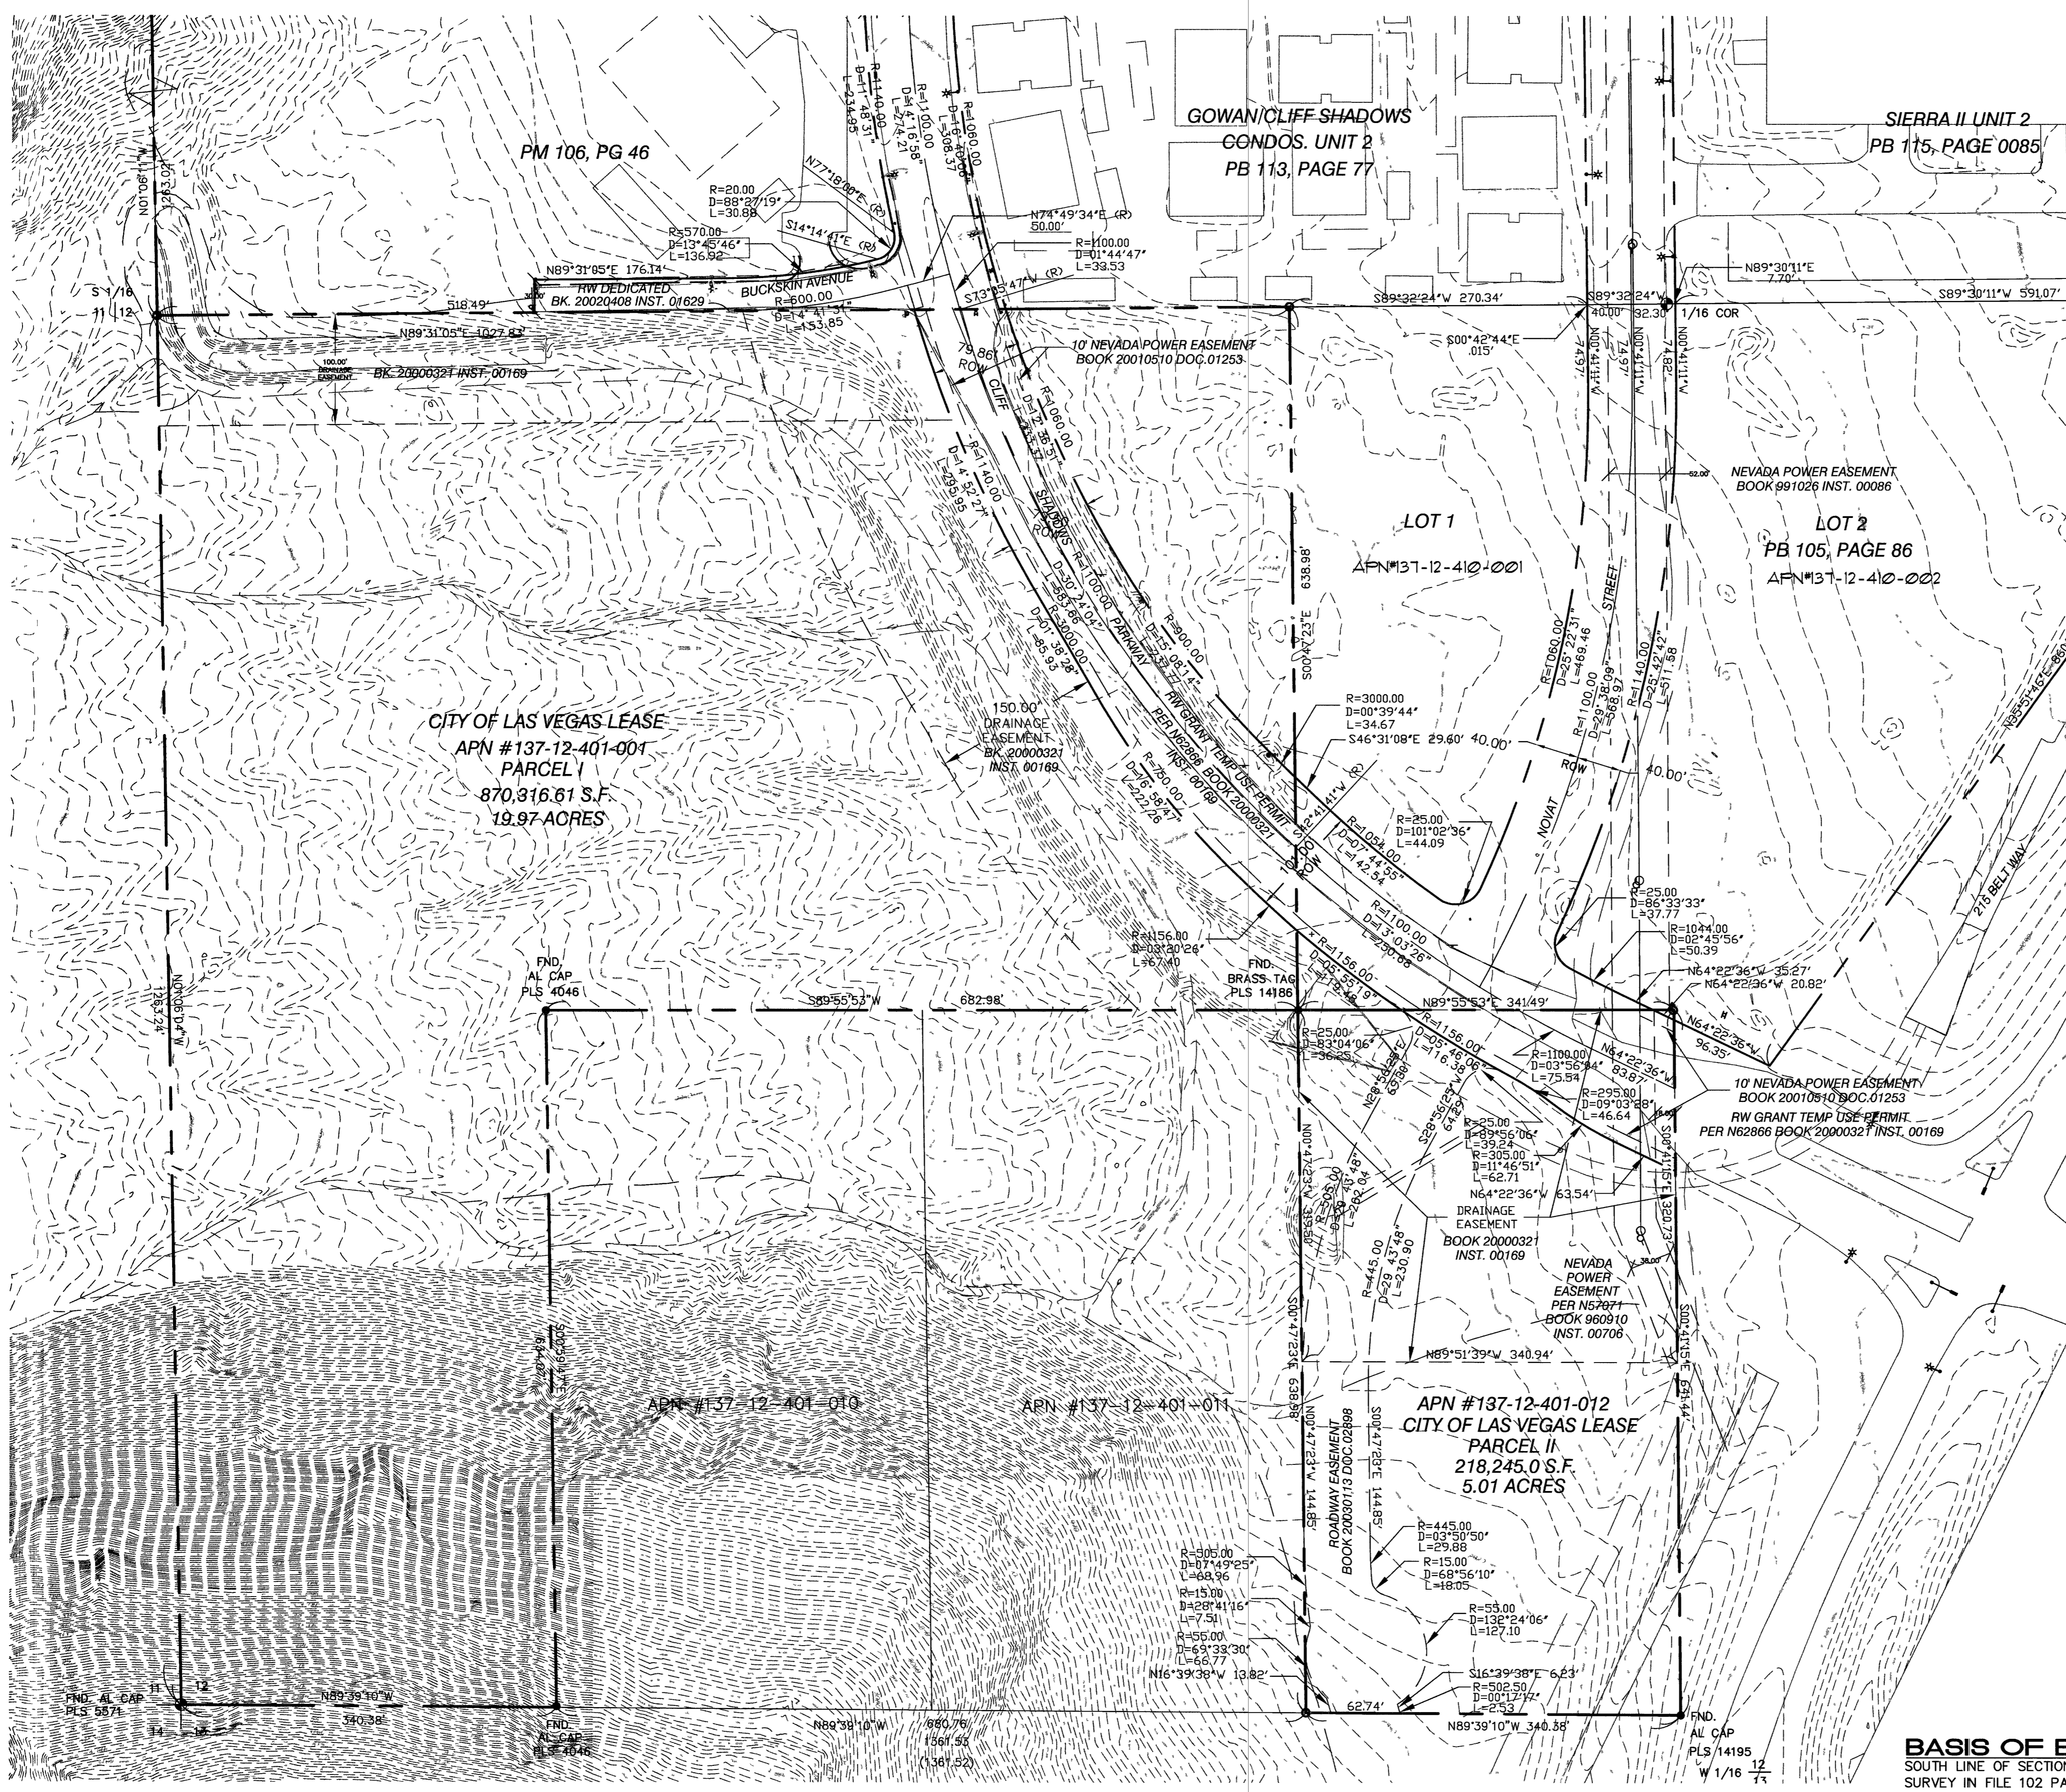

**BASIS OF BEARING:**  
SOUTH LINE OF SECTION 12 T205, R59E AS SHOWN PER RECORD OF SURVEY IN FILE 102 PAGE 65 CLARK COUNTY RECORDS (S89°39'10"E)

**BENCHMARK:**  
1 LV09 1255W6 RIVET AND PLATE IN TOP OF CURB ON THE WEST END OF CENTER ISLAND ON CHEYENNE @ THE WEST SIDE OF BELTWAY ELEVATION 2899.35 FEET, 883.7238 METERS.

**SAFETY ALERT**  
Call before you Dig.  
Overhead 593-6111  
UNDERGROUND SERVICE ALERT

**SAFETY ALERT**  
Avoid cutting underground utility lines. It's costly.  
Call before you Dig.  
1-800-227-2800  
UNDERGROUND SERVICE ALERT

REV	DATE	BY	REVISION
<p>CITY OF LAS VEGAS LAS VEGAS, NEVADA</p> <p><b>BOUNDARY &amp; TOPO</b></p> <p>PROJECT: LA MADRE EQUESTRIAN TRAIL</p> <p>Drawn by: DG/AP Designed by: LSA/BS Checked by: CP Project No.: 404085-A001 Scale: 1"=80'</p> <p>10/26/2005 10/26/2005 10/26/2005</p> <p>SEAL PROFESSIONAL LAND SURVEYOR STATE OF NEVADA CLARK POST EX.12-31-05 NO. 3951</p> <p>SHEET C4 OF 43 DRAWING NO. 650.94</p>			
<p><b>WLB Group</b> The WLB Group, Inc. Engineering • Landscape Architecture Planning • Urban Design • Surveying 2851 N. Green Valley Pkwy, Suite A425 HENDERSON, NV, 89014(702) 458-2551</p>			
<p><b>BID NO. 05.15341.12</b> #C-0246-05</p>			