


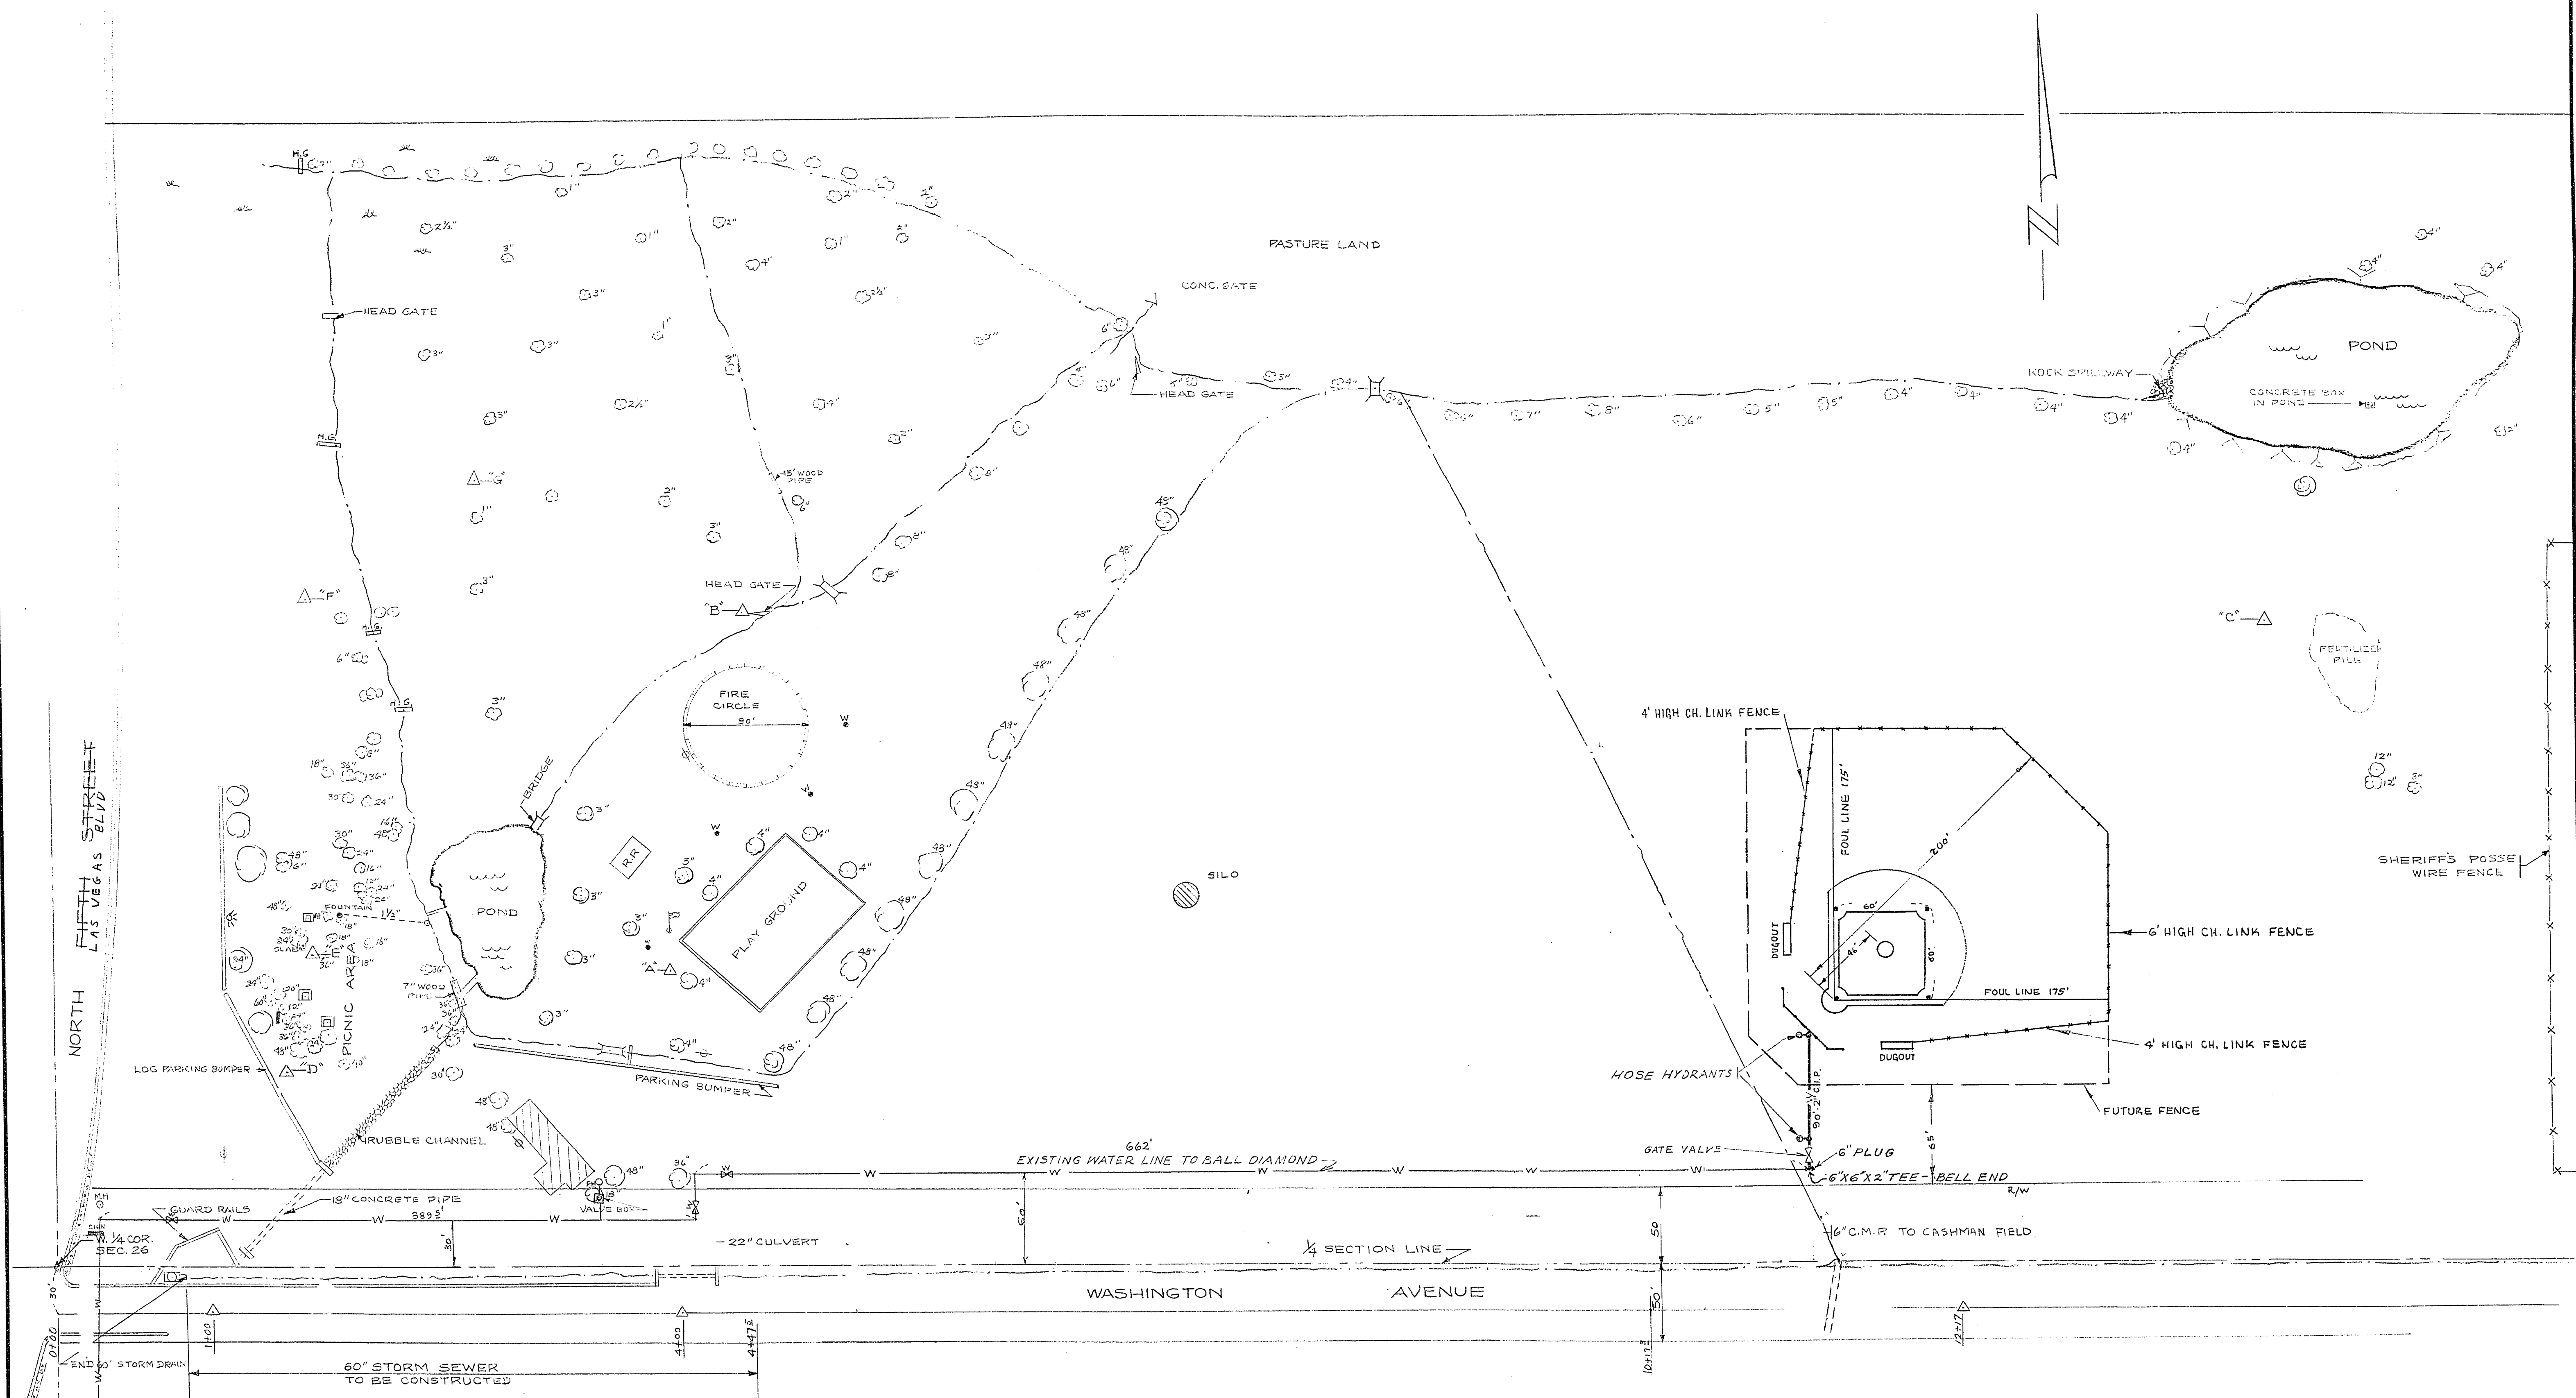

8-55

CITY OF LAS VEGAS NEVADA ENGINEERING DEPT.			
TOPOGRAPHY • LIONS CLUB PARK •			
DESIGNED BY	DATE	SCALE	1" = 50'
DRAWN BY L. HARPER	6-12-53	FIELD BOOK NO.	58-1X
CHECKED BY		WORK ORDER NO.	
APPROVED		DRAWING NO.	650.9-V10
CITY ENGR.			

REVISIONS			
NO.	BY	DESCRIPTION	DATE
1			
2			
3			
4			
5			
6			
7			
8			
9			
10			