


TO RESERVOIR DITCH

LAS VEGAS BLVD.
NORTH HIGH STREET

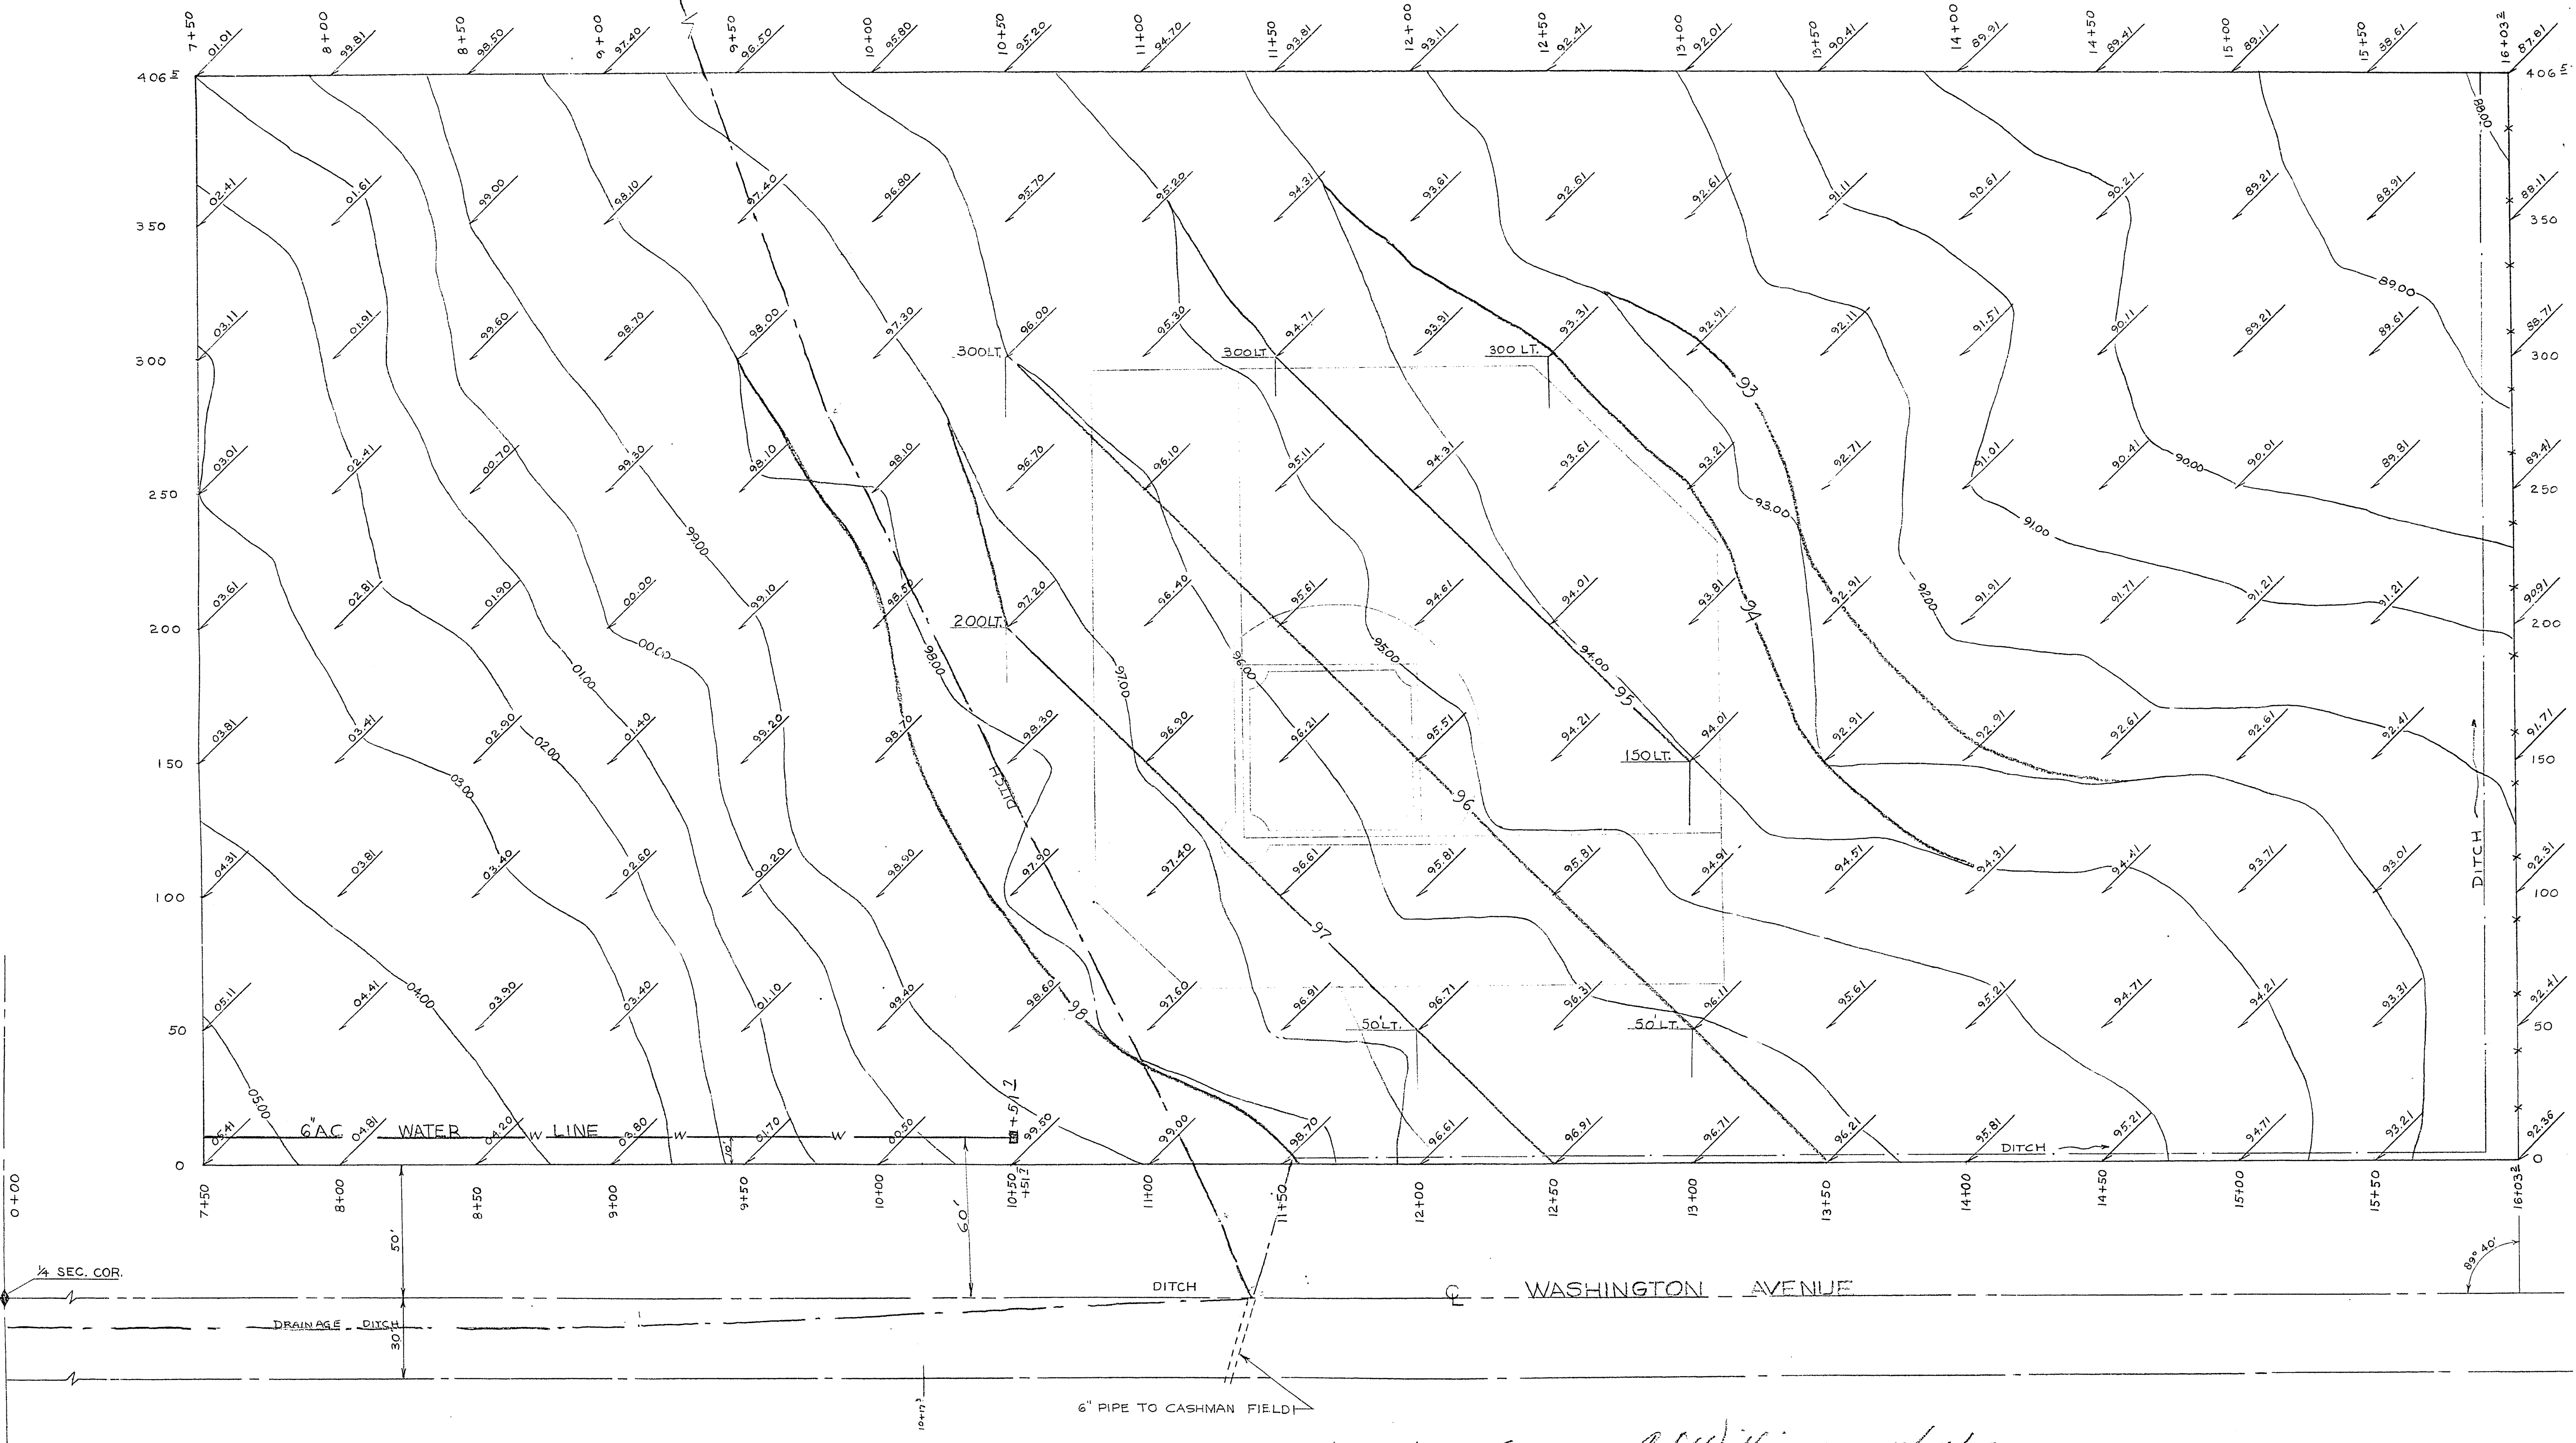

LIONS CLUB CW Williams 11/24/58
RECREATION DEPT H. B. Trent 11/24/58
PARK DEPT. L. L. Loefer



8-49

REVISIONS		
NO.	BY	DATE
1		
2		
3		
4		
5		
6		
7		
8		
9		
10		

CITY OF LAS VEGAS NEVADA ENGINEERING DEPT.	
LION'S CLUB PARK-BALL FIELD TOPOG.	
DESIGNED BY Shepard	DATE 11/14/58
DRAWN BY HURTADO	FIELD BOOK NO. 58-3X
CHECKED BY M.S.	WORK ORDER NO.
APPROVED R. S. Loefer	DRAWING NO.
CITY ENGR.	650, 91-V13