


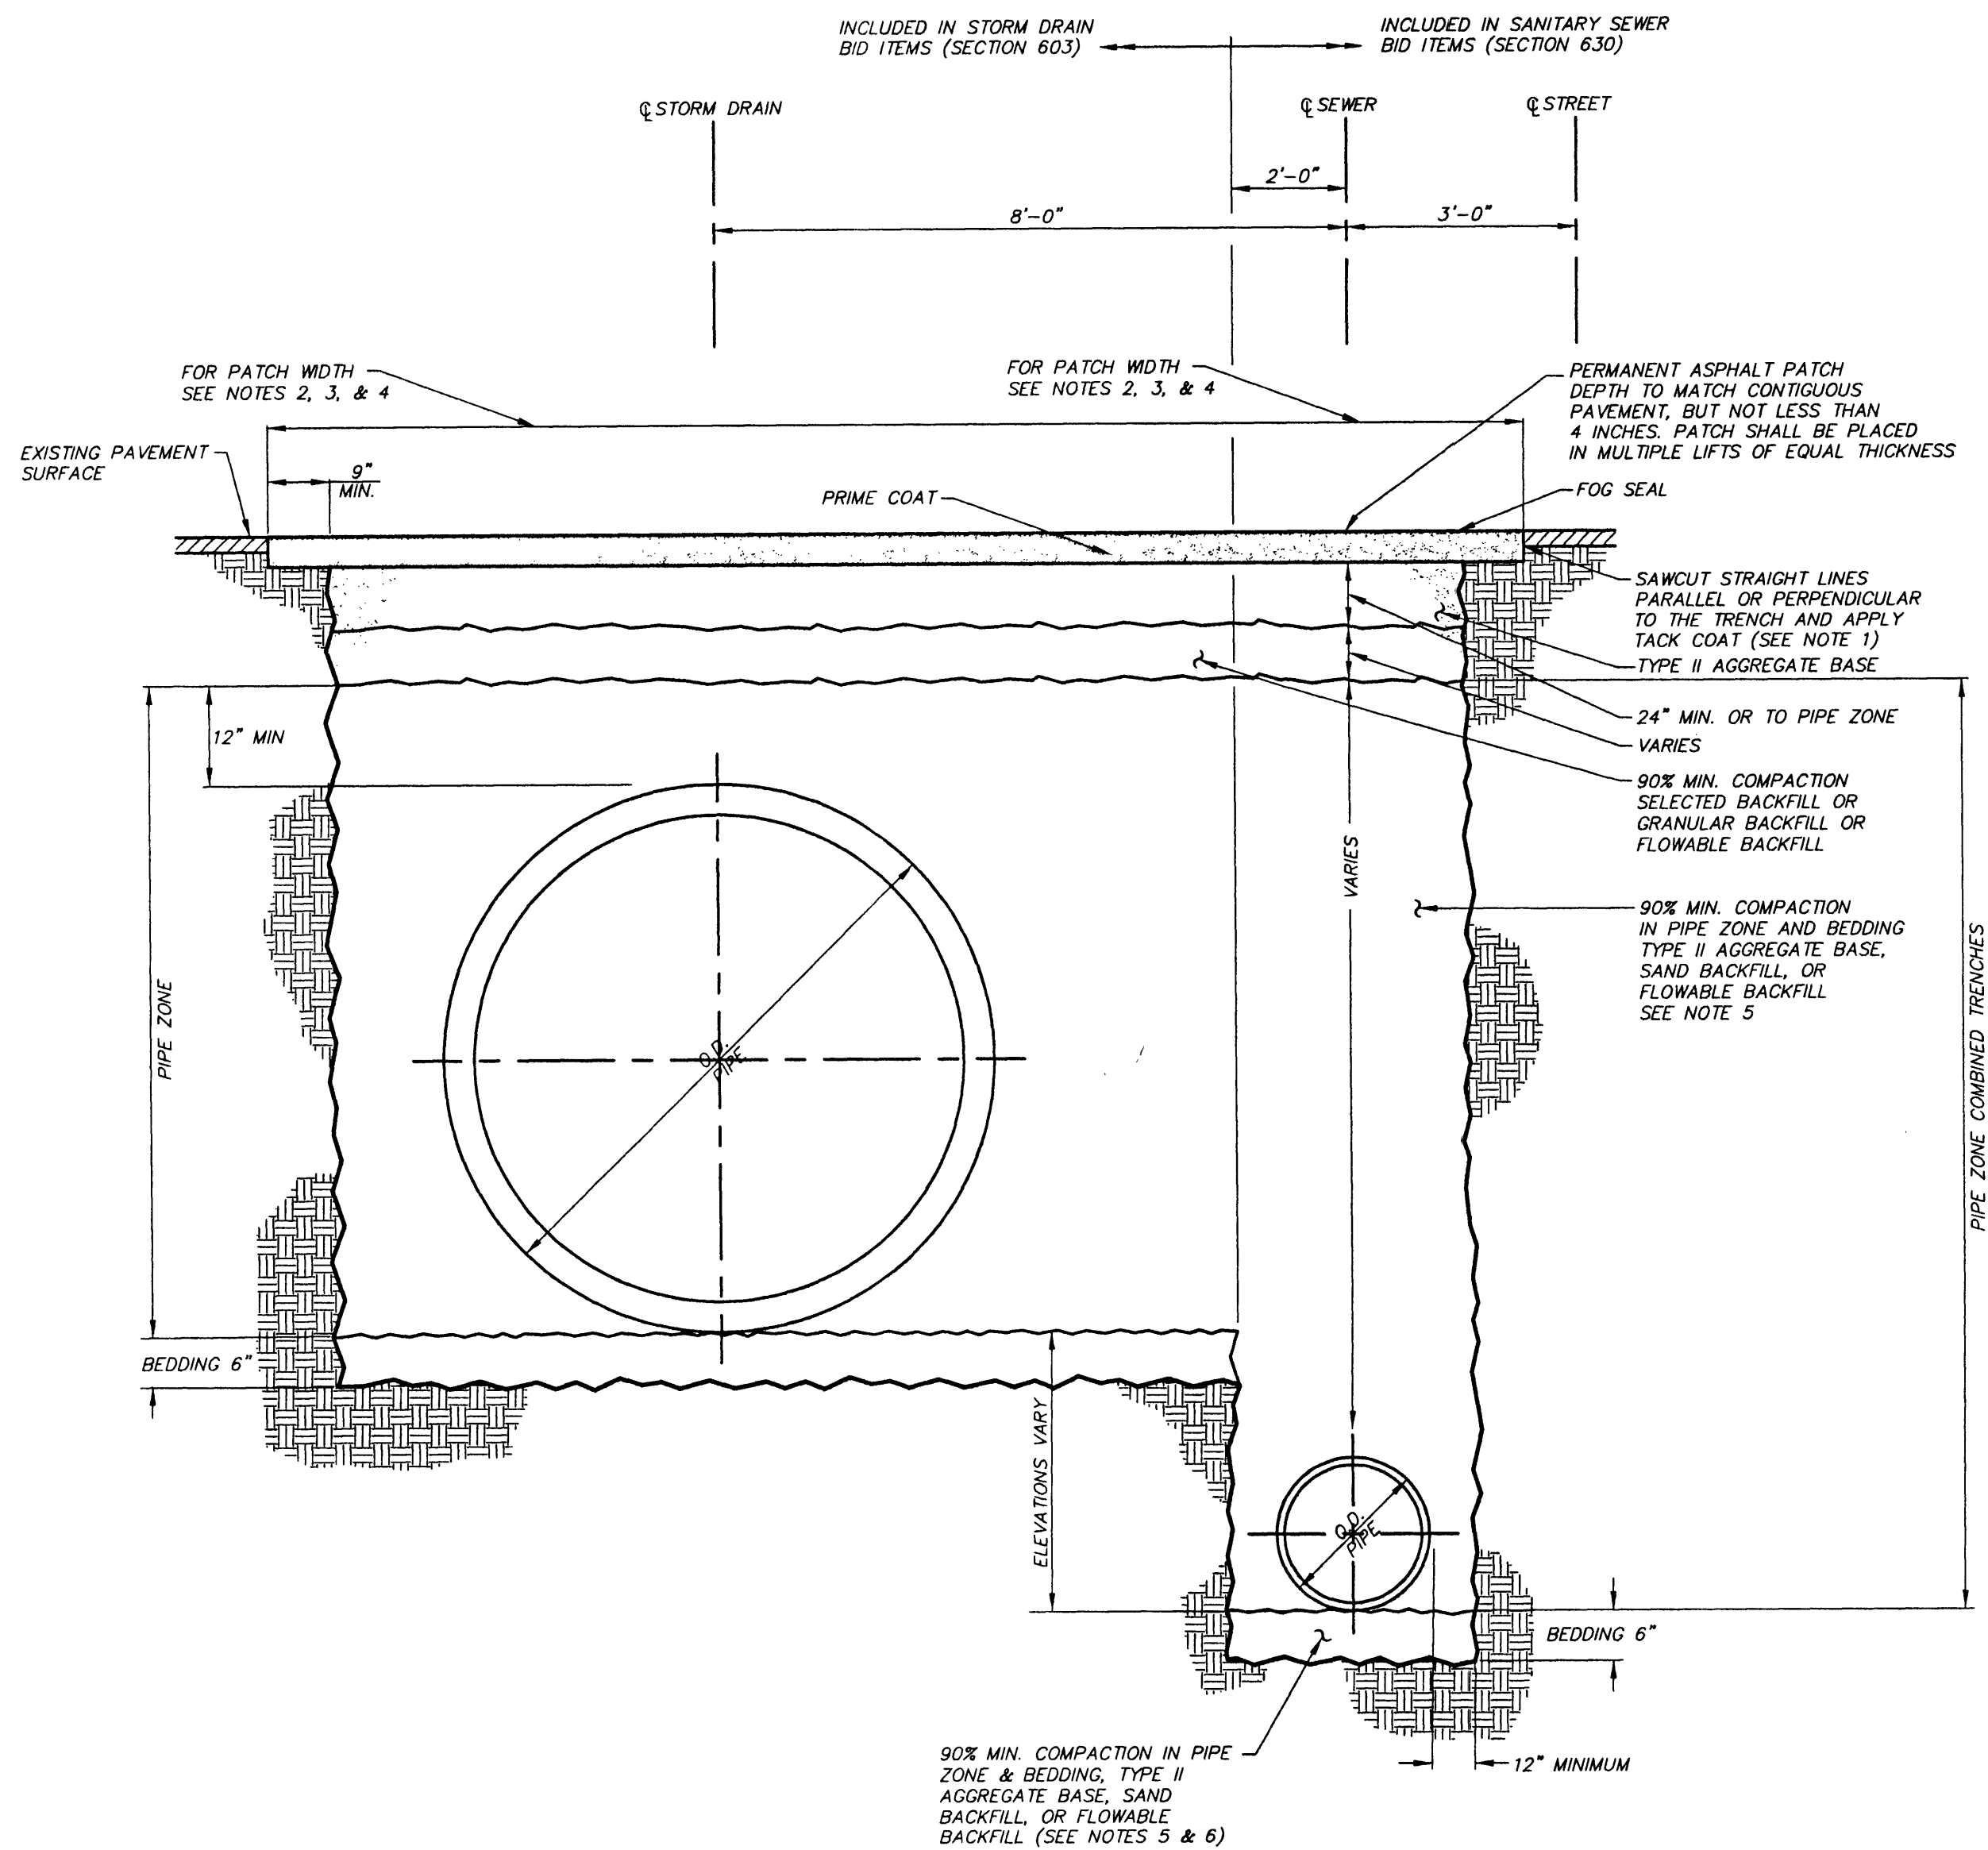


PAVED AREAS (STREETS GREATER THAN 60' R/W)

NOTES:

1. IF SAWCUT IS WITHIN THREE FEET OF EDGE OF EXISTING ASPHALT CONCRETE SURFACE OR OTHER PATCH, REMOVE EXISTING PAVEMENT TO THAT EDGE AND REPLACE ENTIRE SECTION.
2. TRANSVERSE PATCHES SHALL BE WITH (4 FEET MINIMUM) SUFFICIENT TO ACCOMMODATE MECHANICAL PLACEMENT, ROLLING AND COMPACTION PER UNIFORM STANDARD SPECIFICATION SECTION 401.03.11.
3. LONGITUDINAL PATCHES SHALL BE ONE TRAVEL LANE IN WIDTH; SAWCUTS ARE TO BE MADE AT THE EDGE OF THE TRAVEL LANE.
4. FOR CONDUIT TRENCHES 6 INCHES WIDE OR LESS WITHIN 2 FEET OF THE CURB, PATCHES SHALL EXTEND A MINIMUM OF 4 FEET FROM LIP OF GUTTER AND PAVEMENT SHALL BE REMOVED TO CURB AND GUTTER; WIDTH SHALL BE SUFFICIENT TO ACCOMMODATE MECHANICAL PLACEMENT, ROLLING AND COMPACTION PER UNIFORM STANDARD SPECIFICATION SECTION 401.03.11. SAWCUT SHALL NOT BE PLACED IN THE WHEEL PATH AREA.
5. TRENCH WIDTH, BEDDING, AND PIPE ZONE REQUIREMENTS FOR UTILITY INSTALLATIONS SHALL CONFORM TO THE RESPECTIVE AGENCY REQUIREMENTS. CRUSHED ROCK SHALL NOT BE USED IN PIPE ZONE UNLESS SPECIALLY PRE-APPROVED BY THE GOVERNING AGENCY.


STORM DRAIN & SANITARY SEWER COMBINED TRENCH

N.T.S.

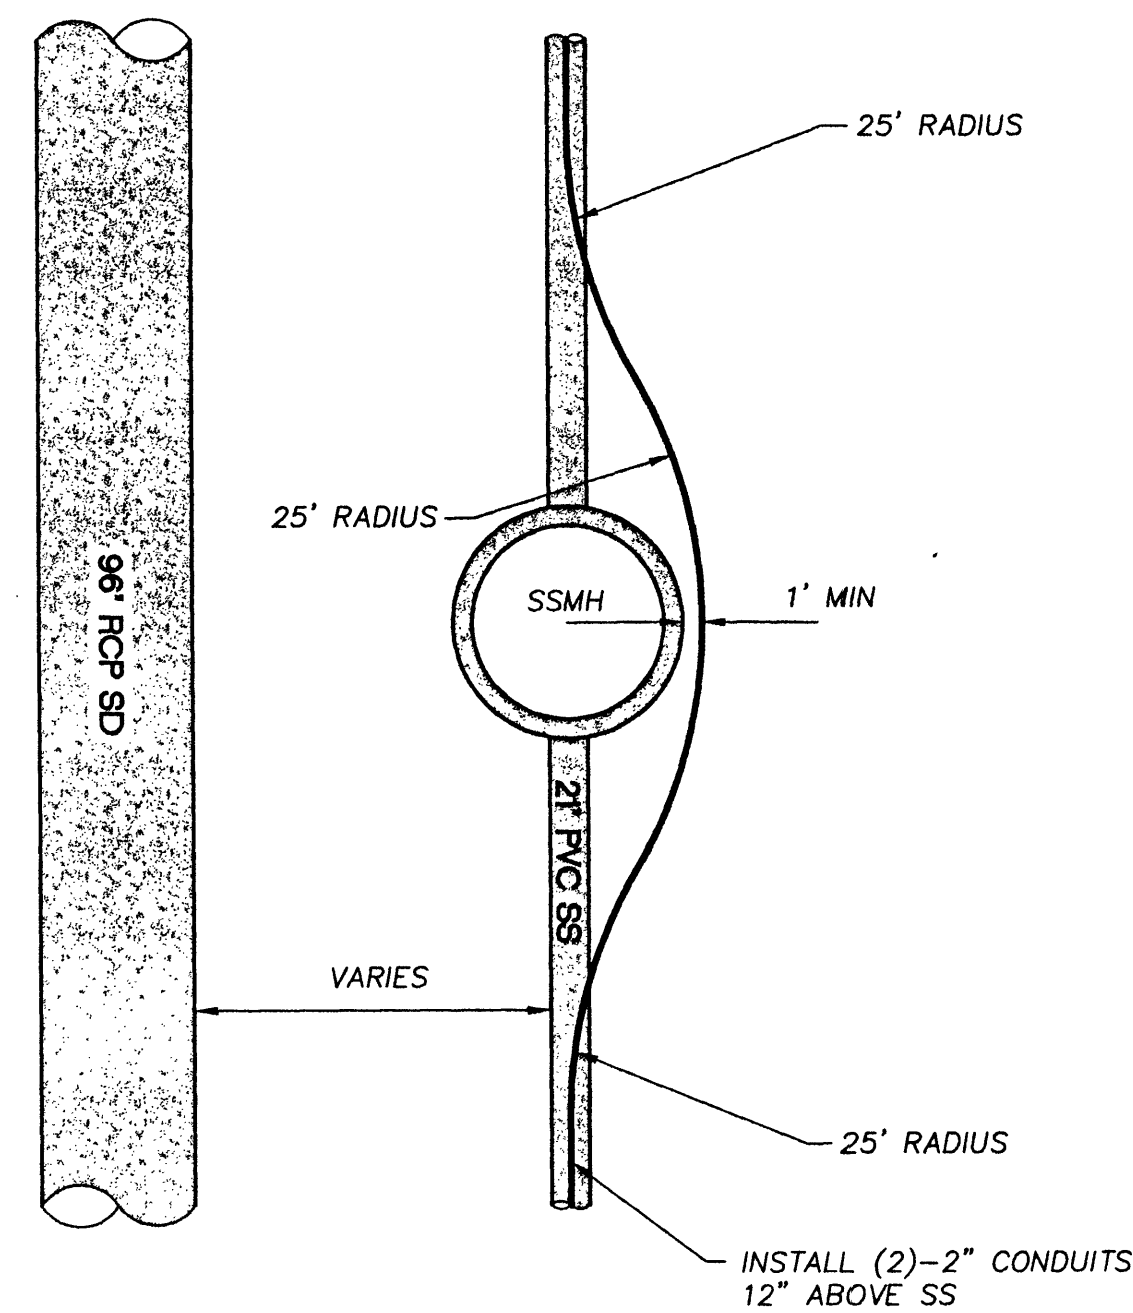


CONDUIT DETAIL

N.T.S.

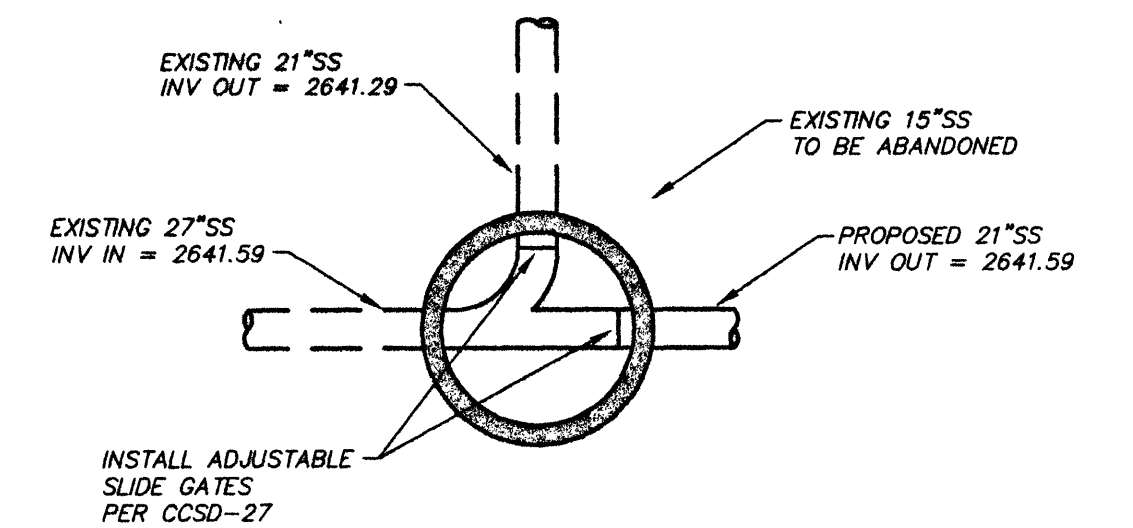

SSMH#1 ADJUSTABLE SLIDE GATE

N.T.S.

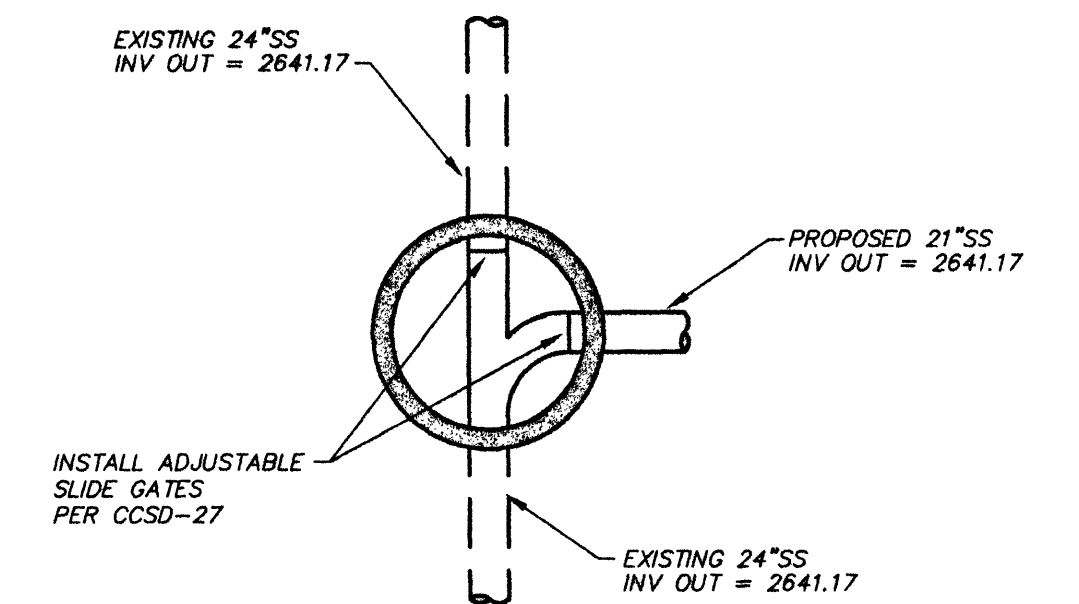

SSMH#3 ADJUSTABLE SLIDE GATE

N.T.S.

REVISIONS


REV.	DESCRIPTION	BY	DATE	APPROVAL
42635				

DESIGNED BY:
A. SPATA
DRAWN BY:
A. SPATA
CHECKED BY:
D. DAVIS
DATE:
JULY 28, 1999

JOB NO.:
51516
DRAWING NO.:
516-3307
SCALE:
HORIZ.: NO SCALE
VERT.:



901 North Green Valley Pkwy.
Suite 100
Henderson, Nevada 89014
Telephone: 702/263-7275
Fax: 702/263-7200

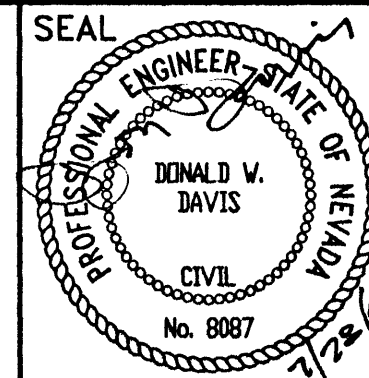

Department of Public Works

LAKES DETENTION BASIN & ASSOCIATED
COLLECTION FACILITIES - PHASE 3
DURANGO SANITARY SEWER SYSTEM
MISCELLANEOUS DETAILS

L-1583

DRAWING NO. 49

C3.07

77