
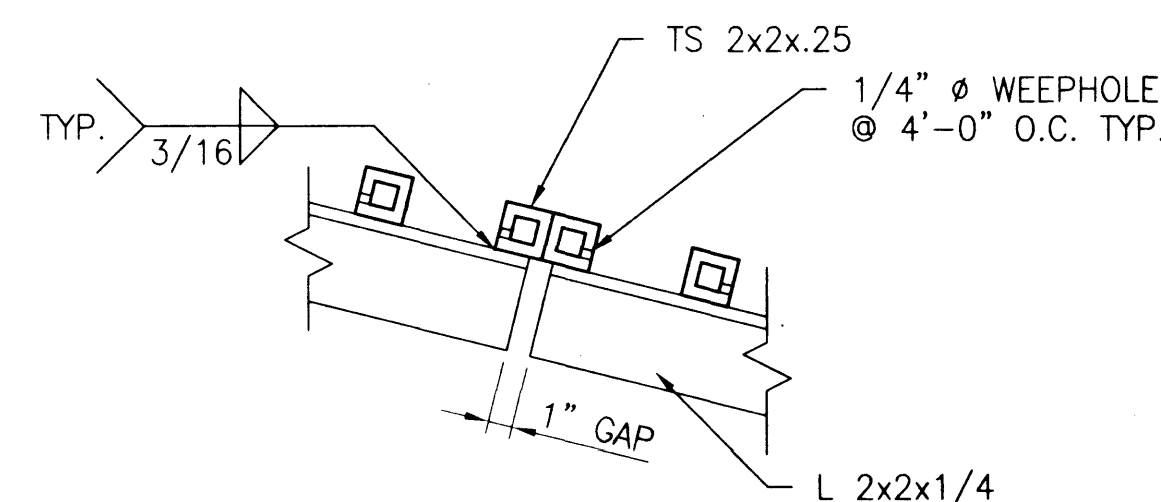
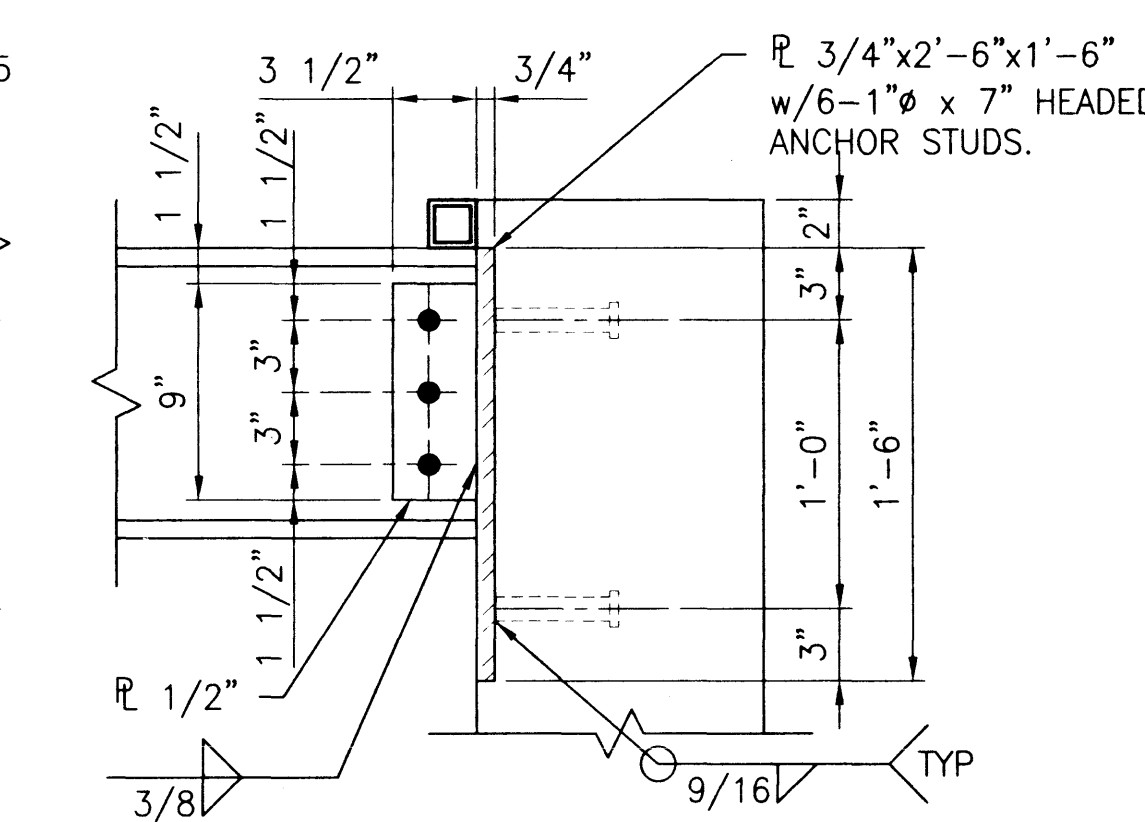
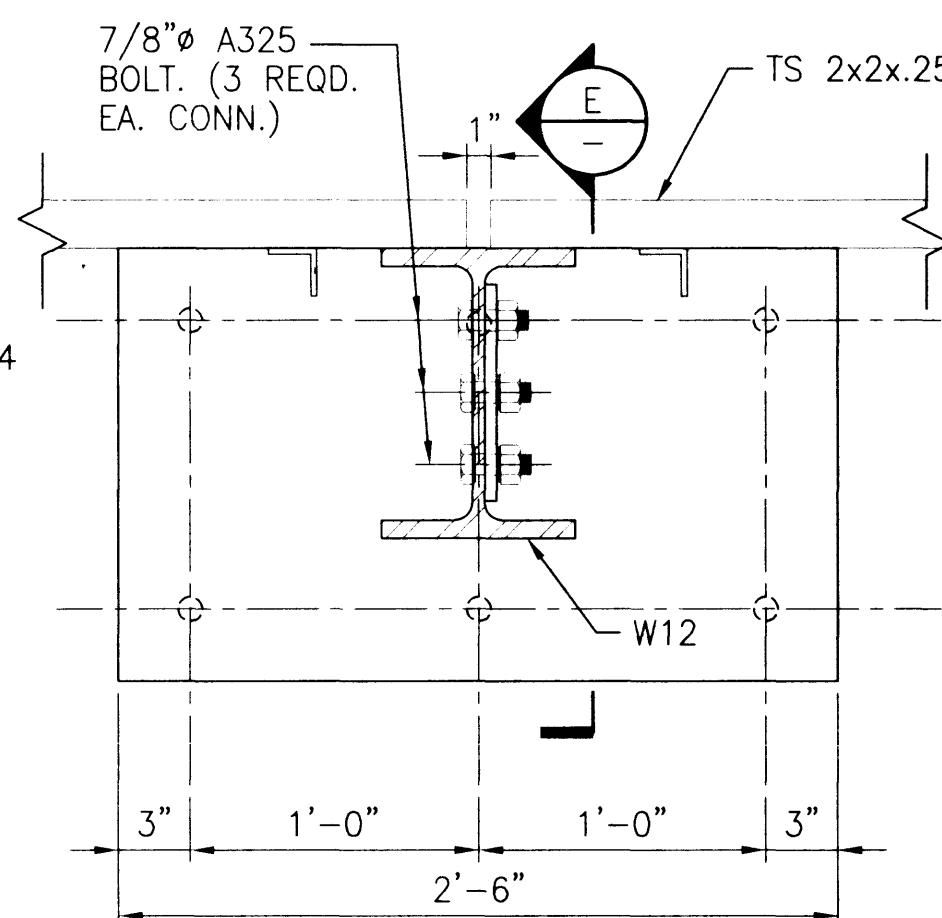
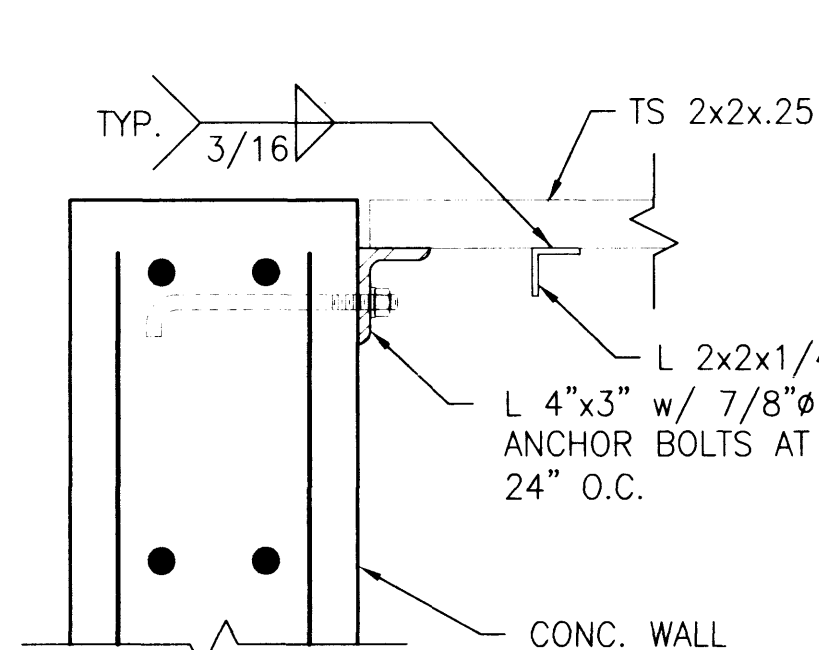
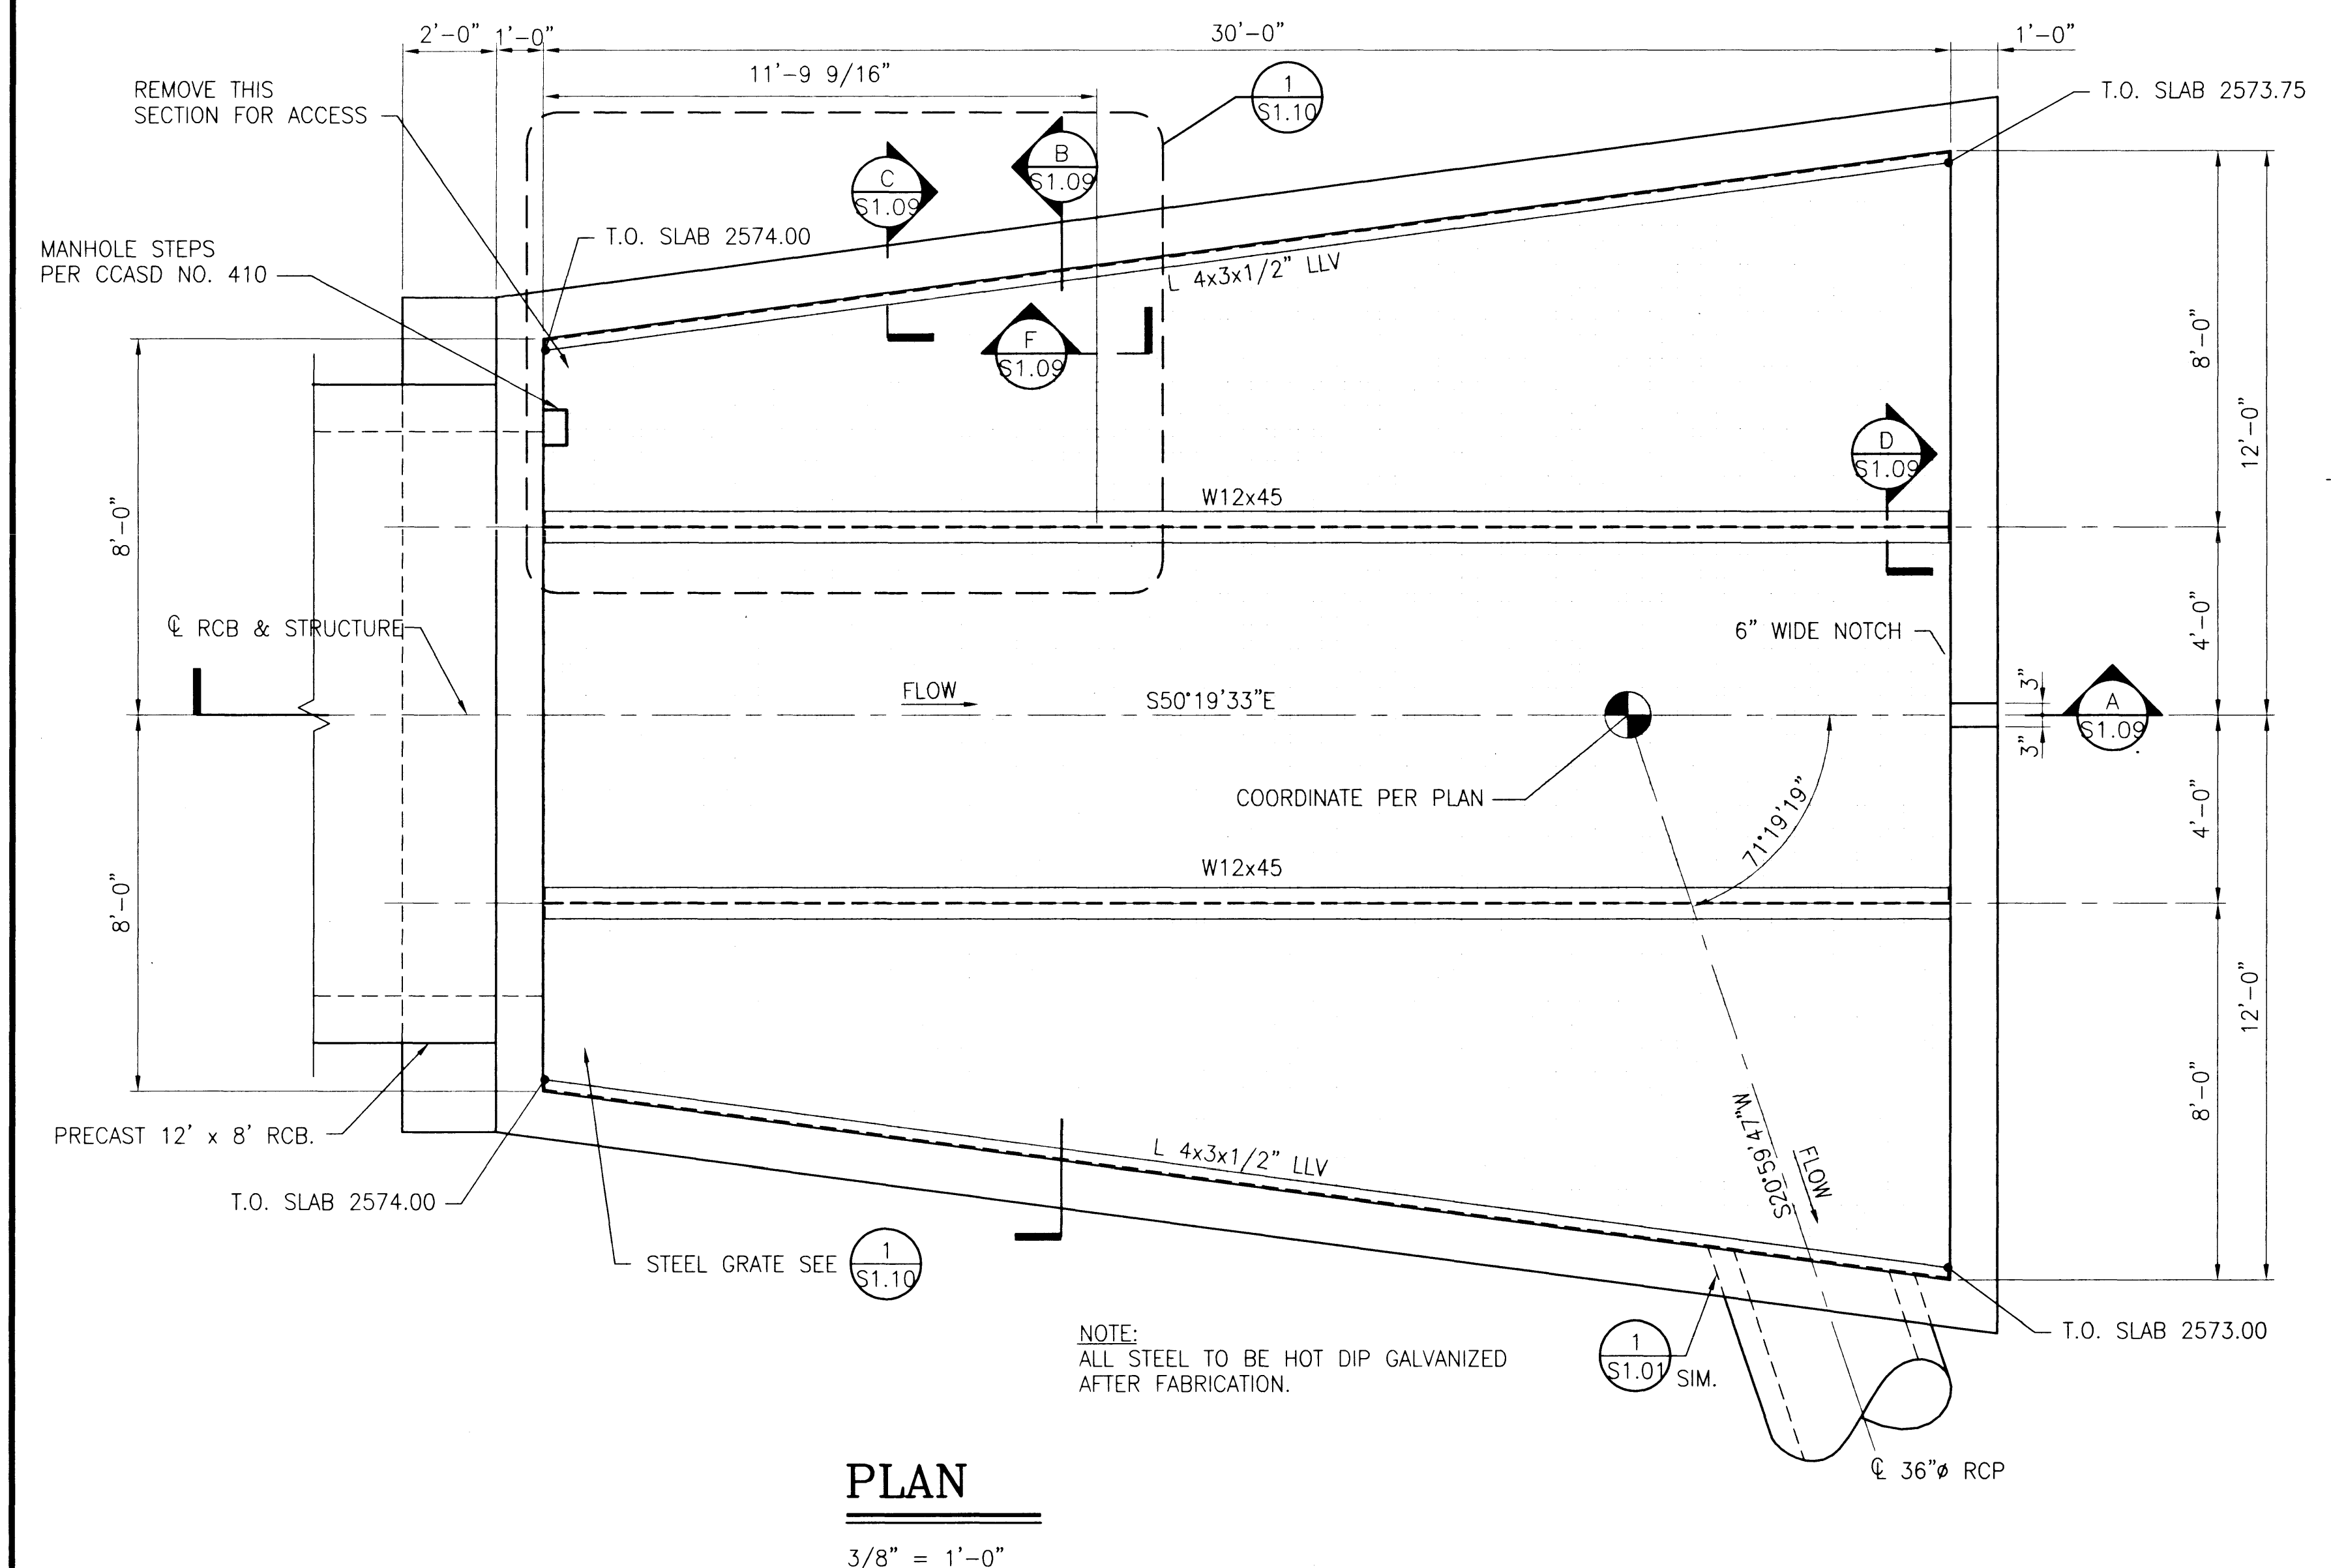
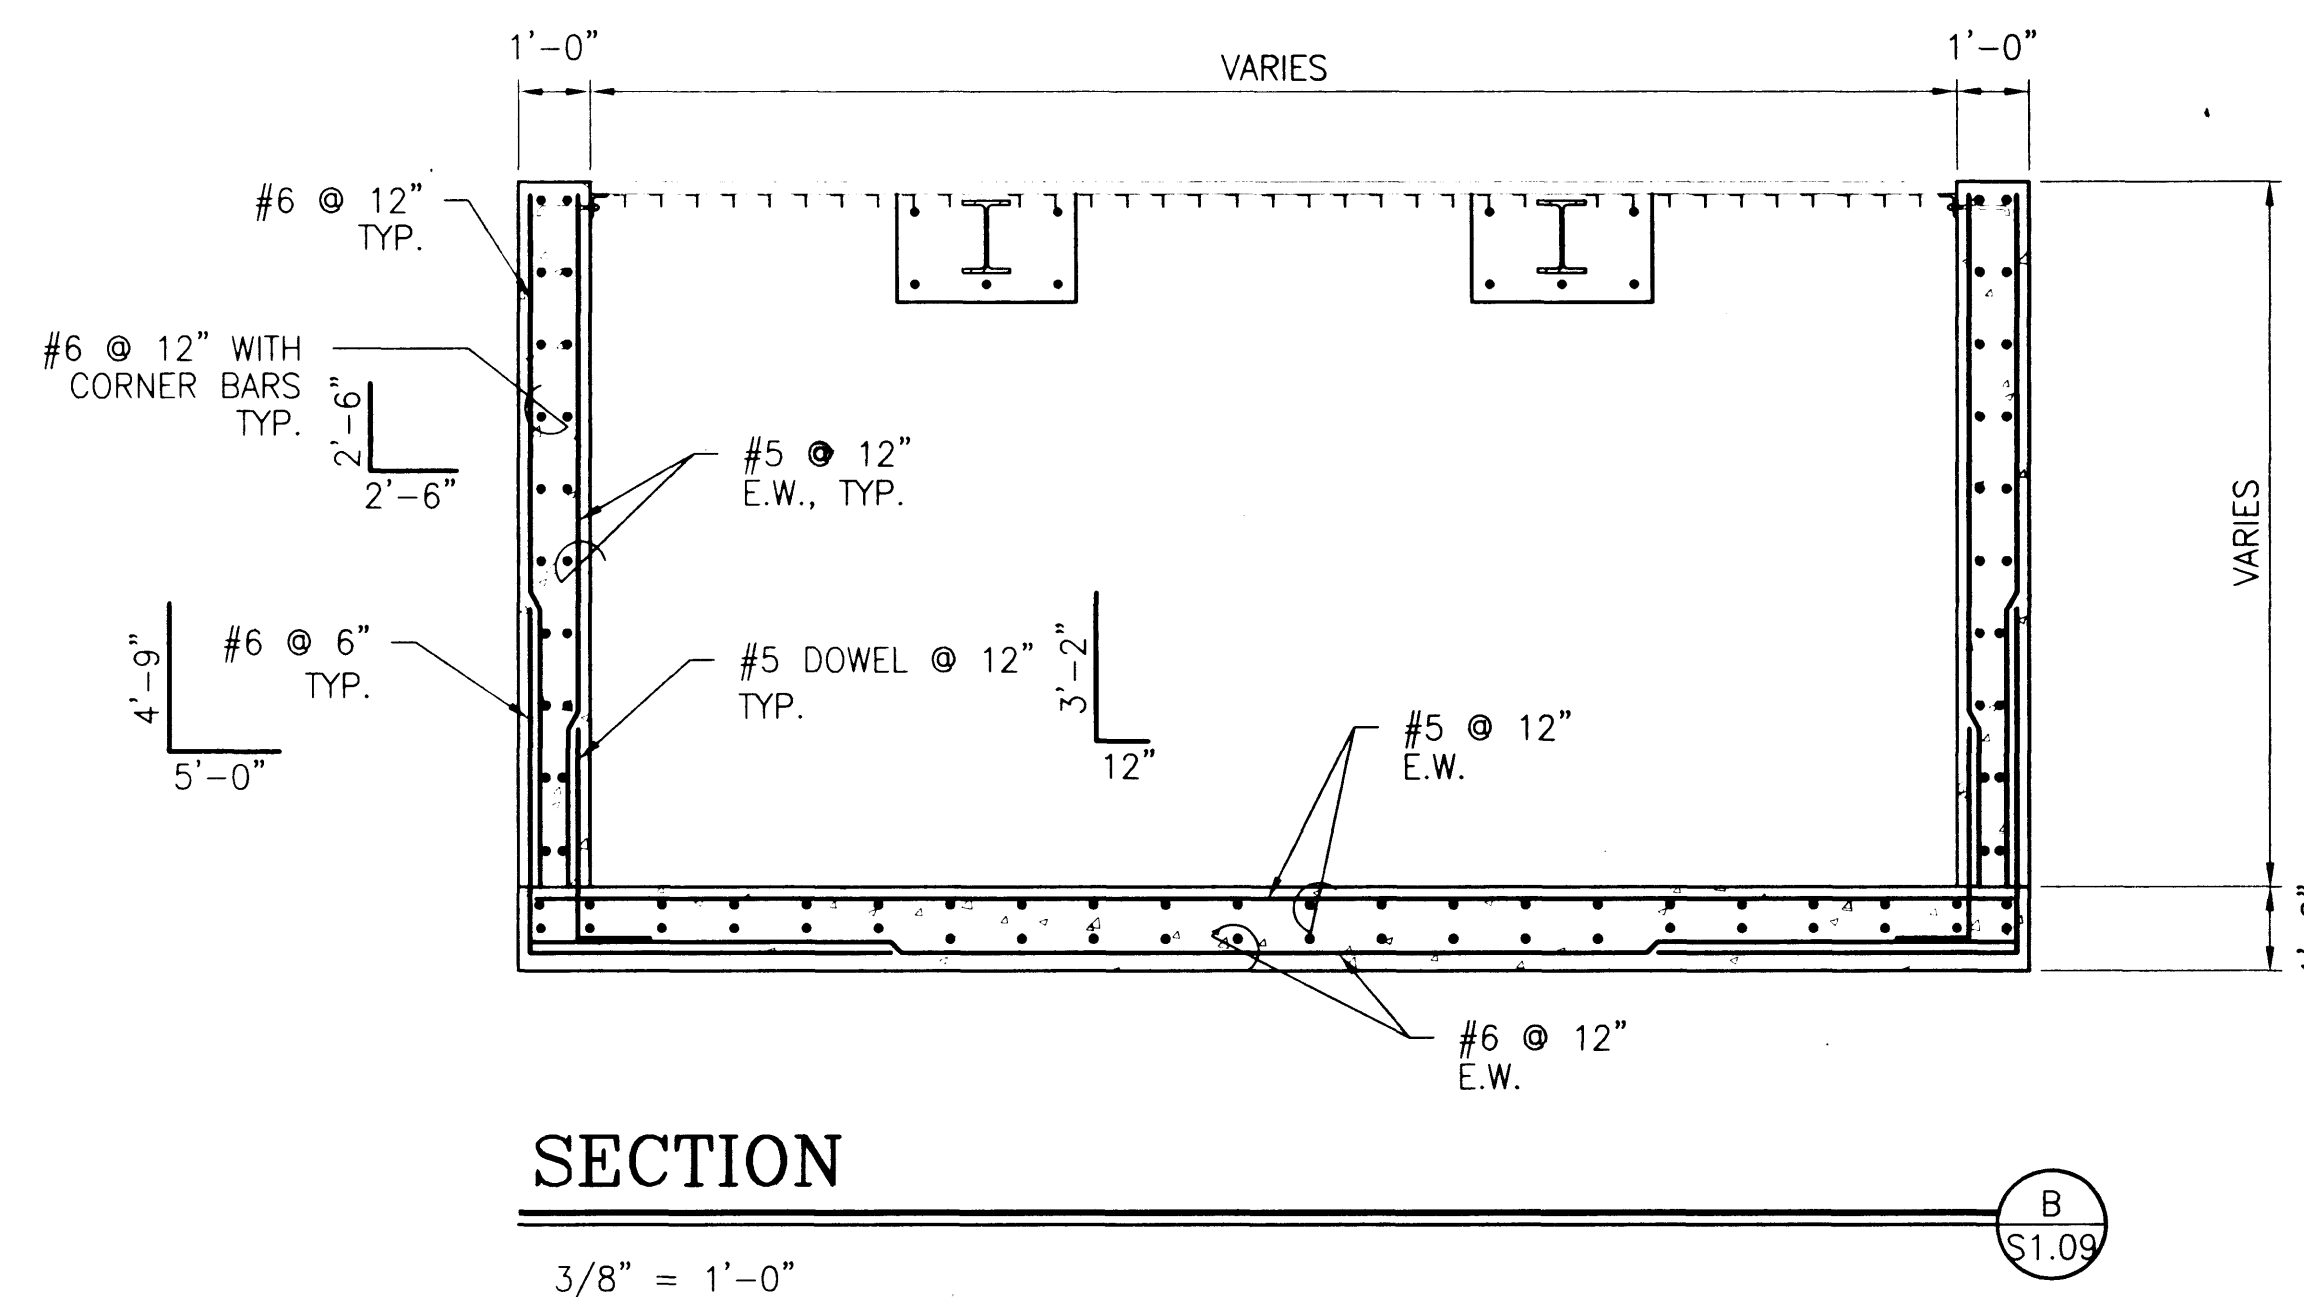


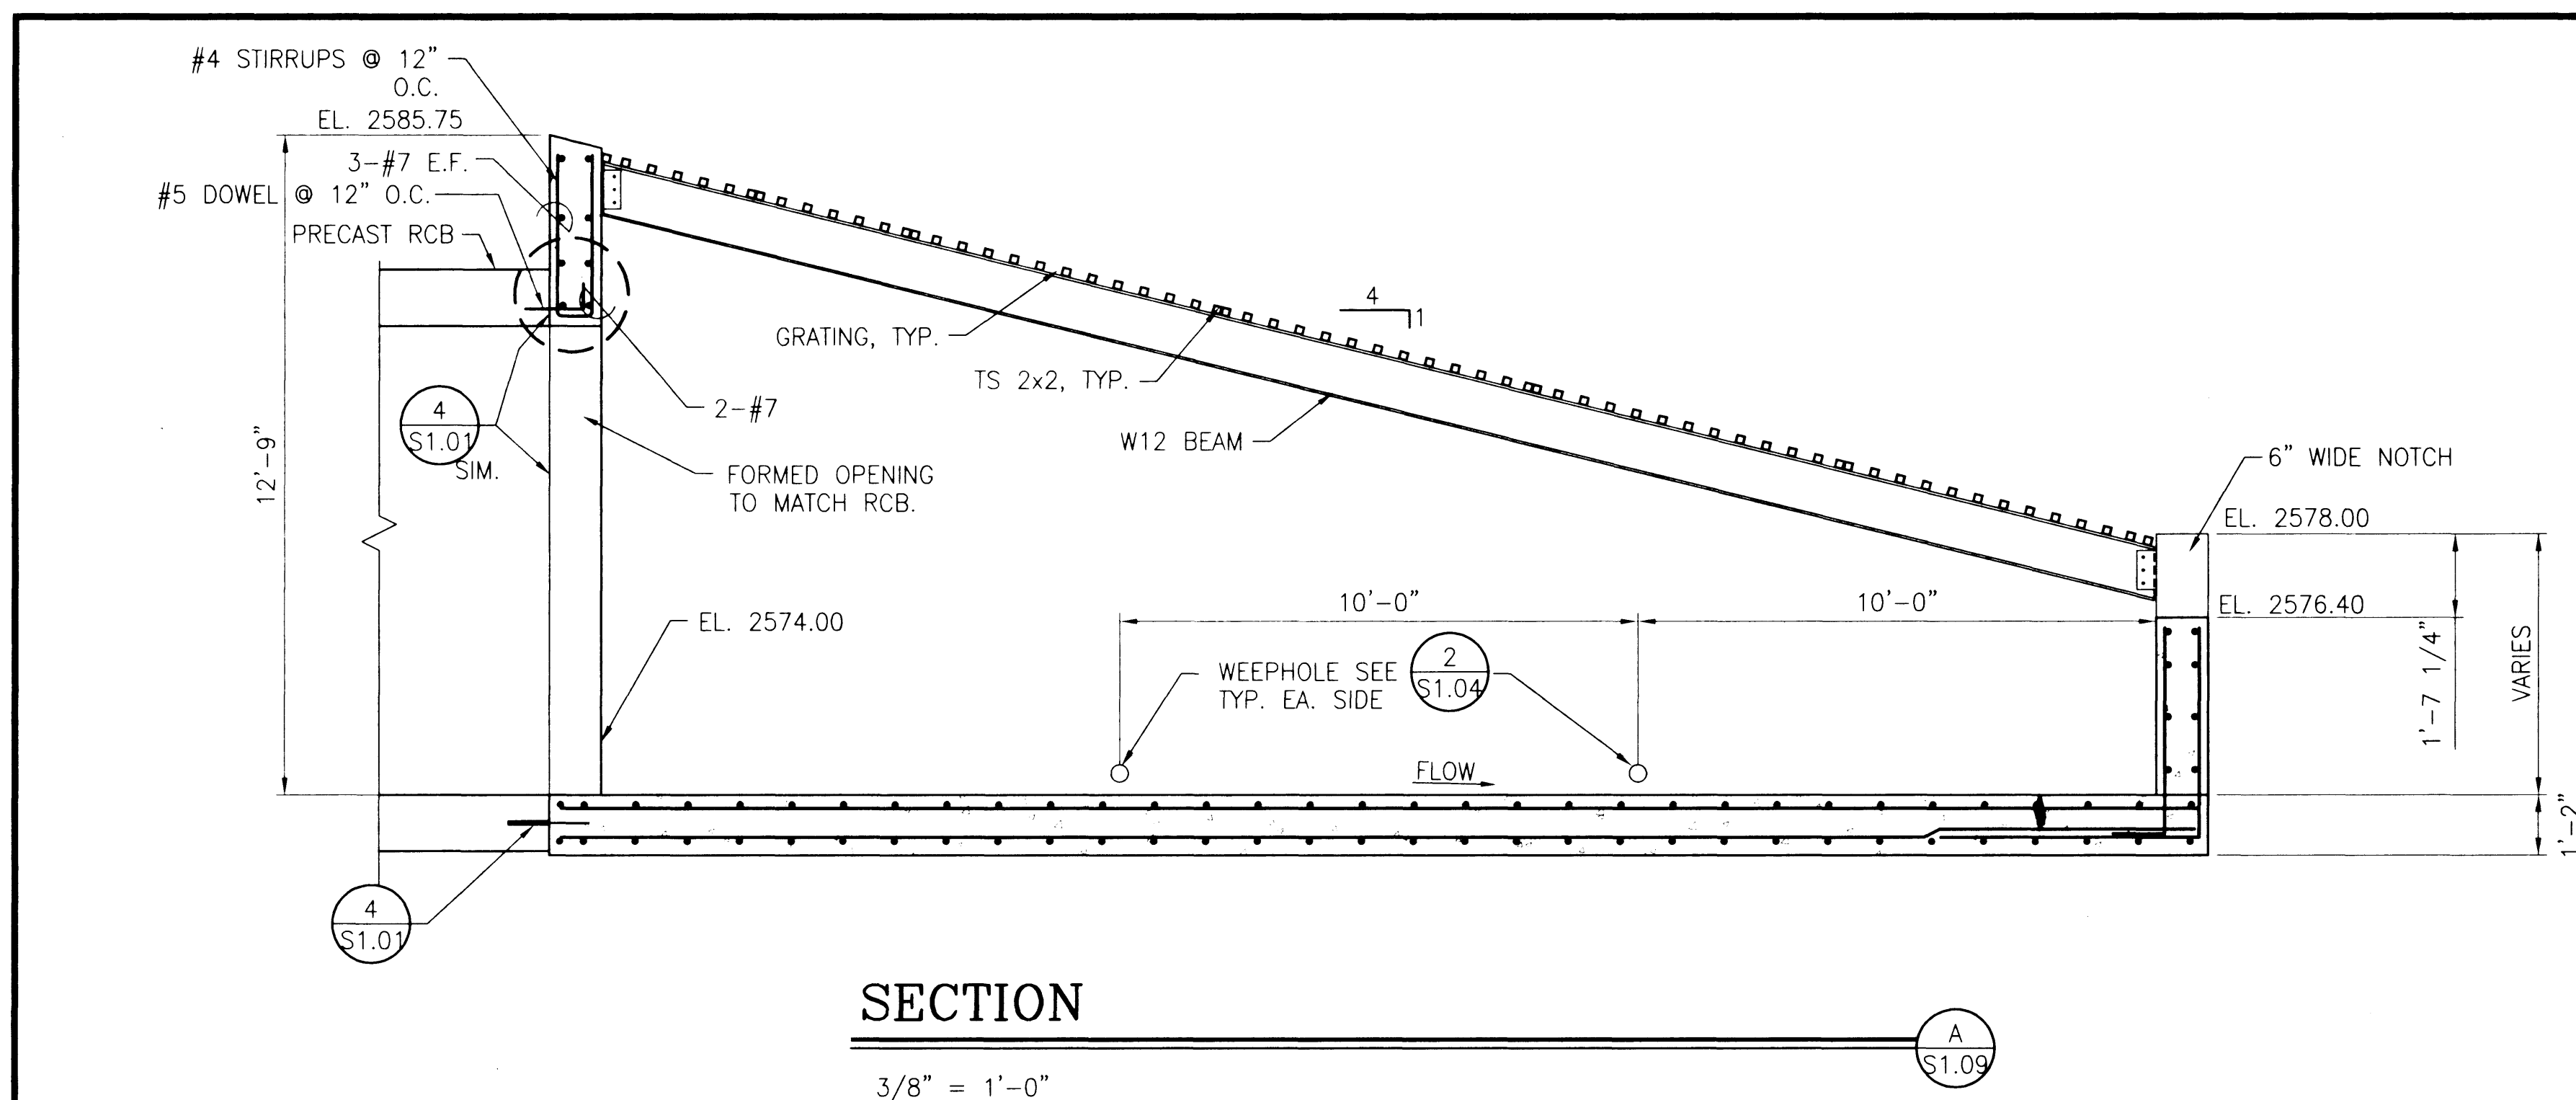

R₂H • GB&L ENGINEERING
CONSULTING STRUCTURAL ENGINEERS
840 GRIER DRIVE, SUITE 320
LAS VEGAS, NEVADA 89119
PHONE (702) 260-7000
FAX (702) 260-7070


REVISIONS				
REV.	DESCRIPTION	BY	DATE	APPROVAL

DESIGNED BY: DWS
DRAWN BY: ELY
CHECKED BY: DWS
DATE: 7/28/99

JOB NO.: 98037P4
DRAWING NO.: S1.09
SCALE: HORIZ.: VERT.:

PBSJ
ENGINEERING • PLANNING • SURVEYING • CONSTRUCTION SERVICES
901 North Green Valley Pkwy.
Suite 100
Las Vegas, Nevada 89014
Telephone: 702/263-7275
Fax: 702/263-7200

SEAL
PROFESSIONAL ENGINEER-STATE OF NEVADA
DAVID W. SEELEY
No. 11751

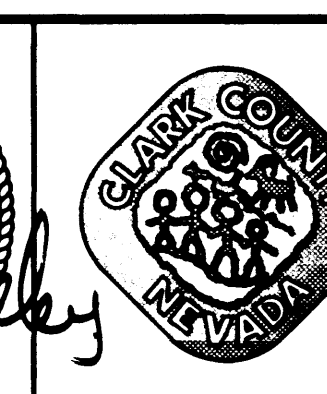

Department of Public Works
LAKES DETENTION BASIN & ASSOCIATED COLLECTION FACILITIES-PHASE 3
DESERT INN, DURANGO & SPRING MOUNTAIN COLLECTION INFLOW/OUTFLOW STRUCTURE NO. 1

L-1583
DRAWING NO. 76
S109 77

20583

8/5/99

731-72