
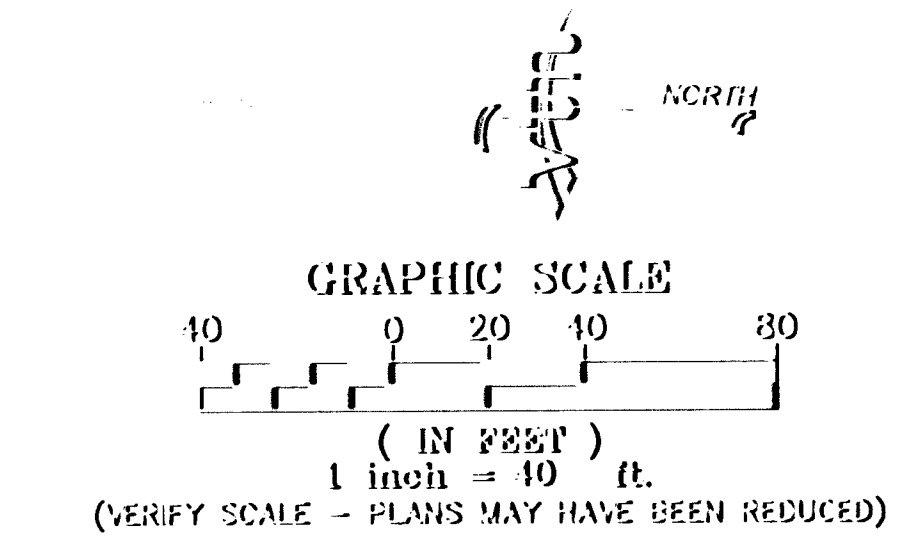


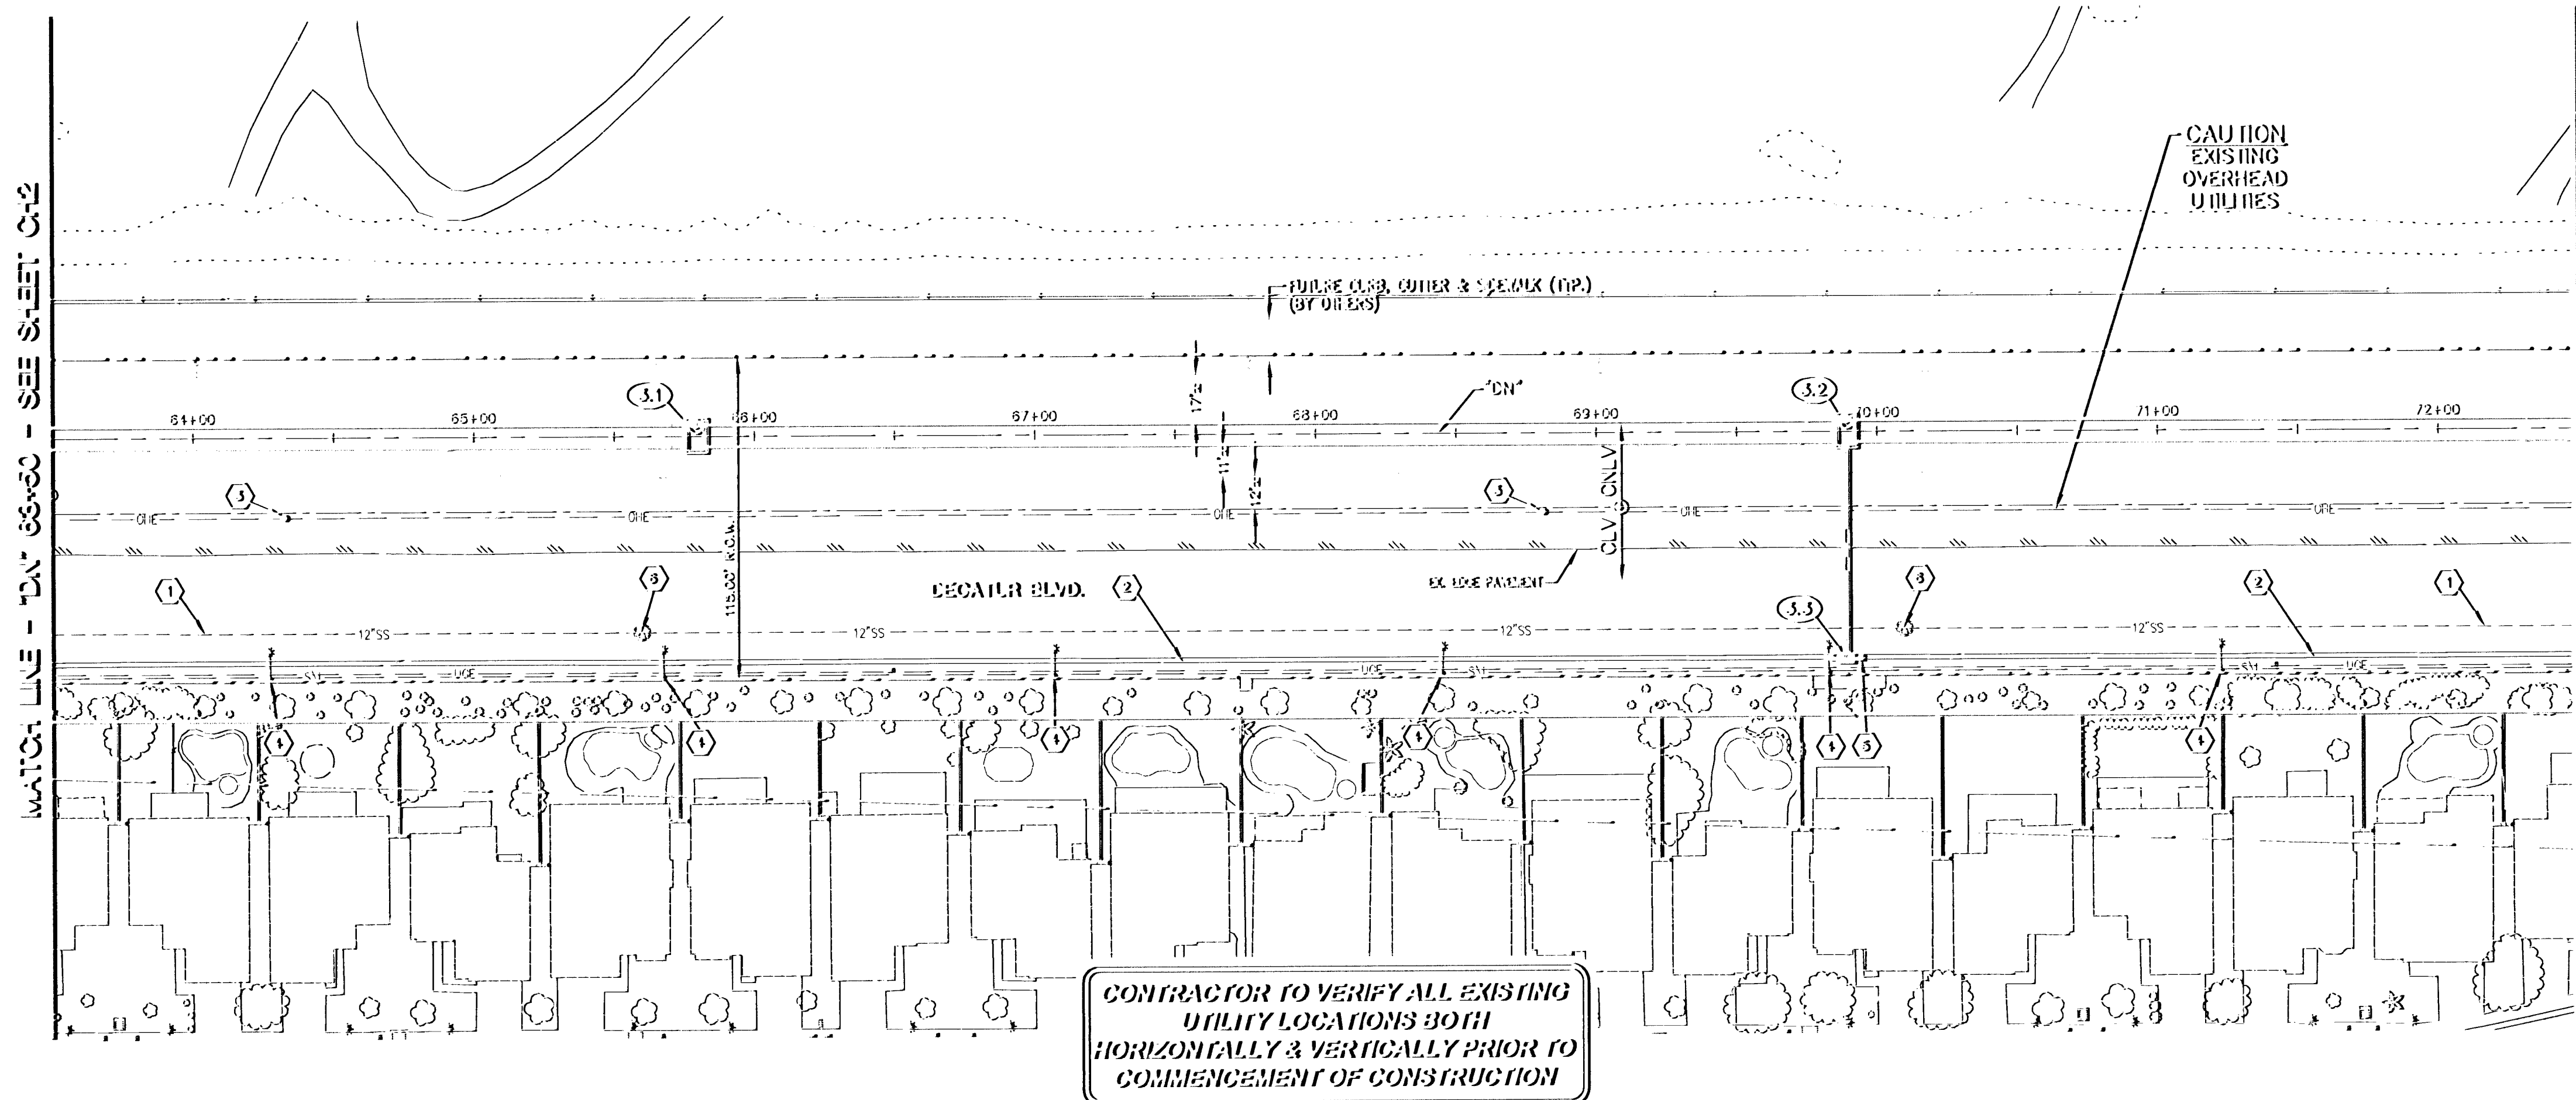


STORM DRAIN CONSTRUCTION NOTES

- (3.1) DN 85+80.10
INSTALL MODIFIED NOOT TYPE 4 SCMH
FOR STRUCTURAL DETAILS REFER TO
SHEET S8
INSTALL 103.81 L.F. 34" RCP
- (3.2) DN 89+39.91
INSTALL MODIFIED NOOT TYPE 4 SCMH
FOR STRUCTURAL DETAILS REFER TO
SHEET S8
INSTALL 110.81 L.F. 34" RCP
- (3.3) DN 89+39.91, 79.75' RT
INSTALL 3" PIPE 10M23' D.I.
PER DETAIL CN SHEET D2
PLACE SANDBAGS AROUND D.I.
PER DETAIL CN SHEET D1
INSTALL 74.83 L.F. 18" RCP
SEE PROFILE 9 SHEET SD3

MISCELLANEOUS CONSTRUCTION NOTES

- (1) EX. 12" SANITARY SEWER - PROTECT IN PLACE
- (2) EX. CURB, CUTTER, SIDEWALK & UTILS. - PROTECT IN-PLACE
- (3) EX. POWER POLE - PROTECT IN-PLACE
- (4) EX. STREET LIGHT - PROTECT IN PLACE
- (5) REMOVE AND REPLACE CURB, CUTTER AND SIDEWALK AS REQUIRED FOR D.I. CONSTRUCTION, PROTECT EX. DRY UTILITIES IN PLACE
- (6) EX. SANITARY SEWER MH - PROTECT IN PLACE

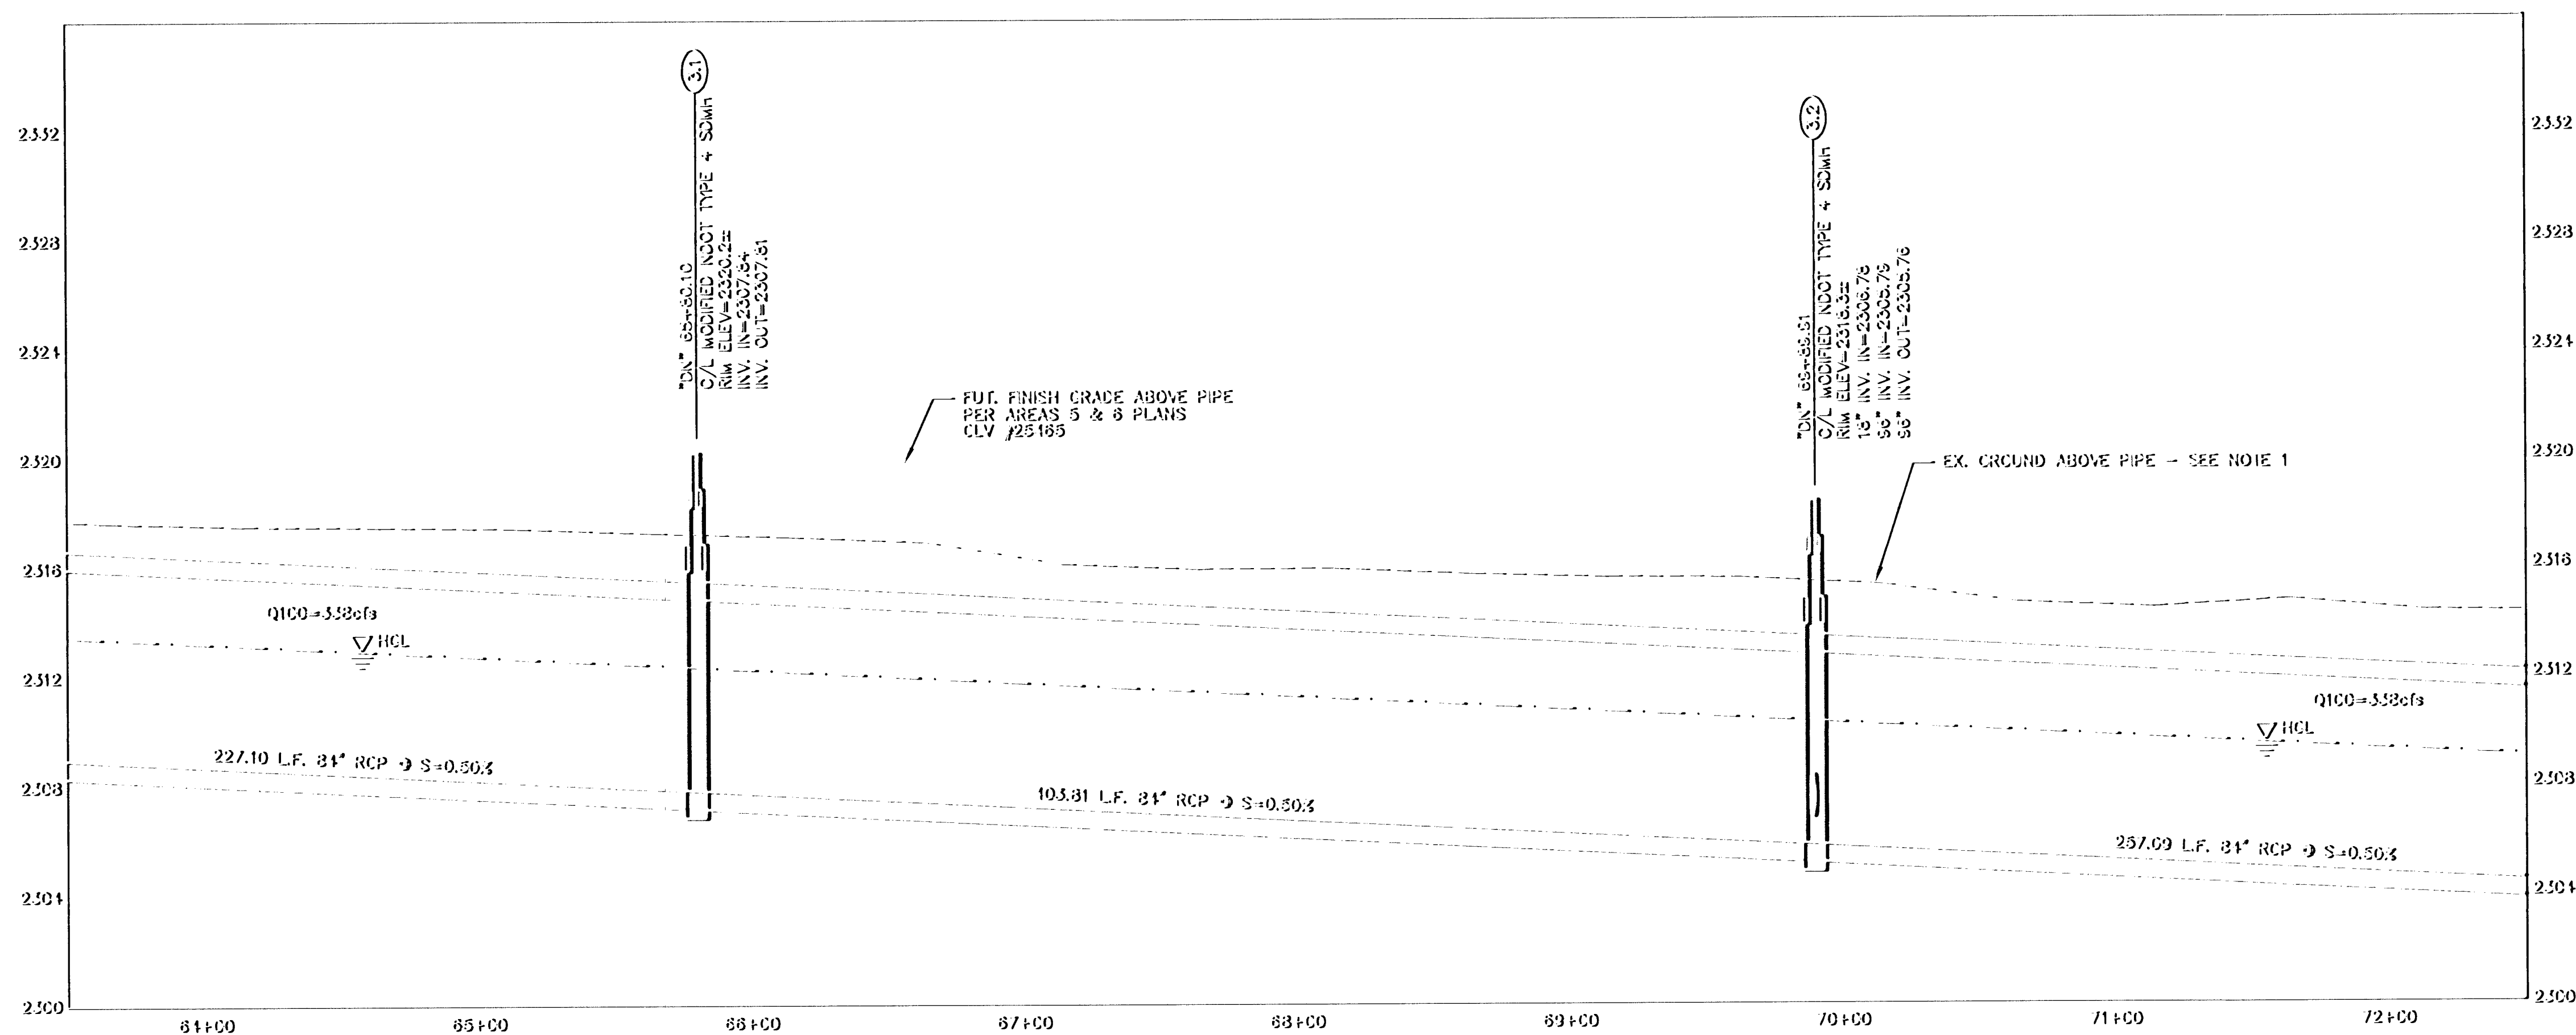

NOTE:
1. FINISHED GROUND ABOVE RCP AND STORM DRAIN STRUCTURES SHALL BE EXISTING GROUND OR TWO FEET OF COVER, WHICHEVER IS GREATER.

THE ONLY 4" W IS INTENDED TO BE USED FOR IRRIGATION PURPOSES ONLY. DOMESTIC CONNECTIONS WILL NOT BE ALLOWED

Call before you Overhead
1-702-227-2929
NEVADA AIR EXCAVATION AND SURVEY SERVICES DEPARTMENT

Call 811
1-800-4-A-HEAD
1-702-455-7511

PUBLIC WORKS DEPARTMENT 300 SOUTH MAIN AVENUE LAS VEGAS, NV 89101 702-259-2272		CONSTRUCTION PLAN & PROFILE DN 66+00 TO DN 72+00		LAS VEGAS WASH. MIDDLE BRANCH DECATUR BLVD ELIOT ROAD TO INTERSTATE SANDS DALE	
DRAWN BY: BAP	DATE: 06/06/2006	CHECKED BY: VIN	DATE: 08/09/2006	PROJECT NO: 9801	SCALE: HORIZ. 1"=40' VERT. 1"=4'
SHEET 043 OF 25 SHEETS		DRAWING NO. 731-37-1			