
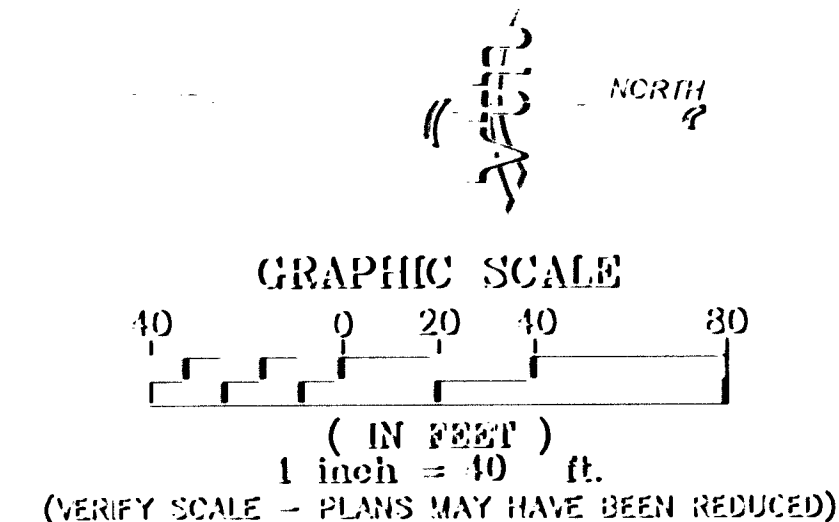


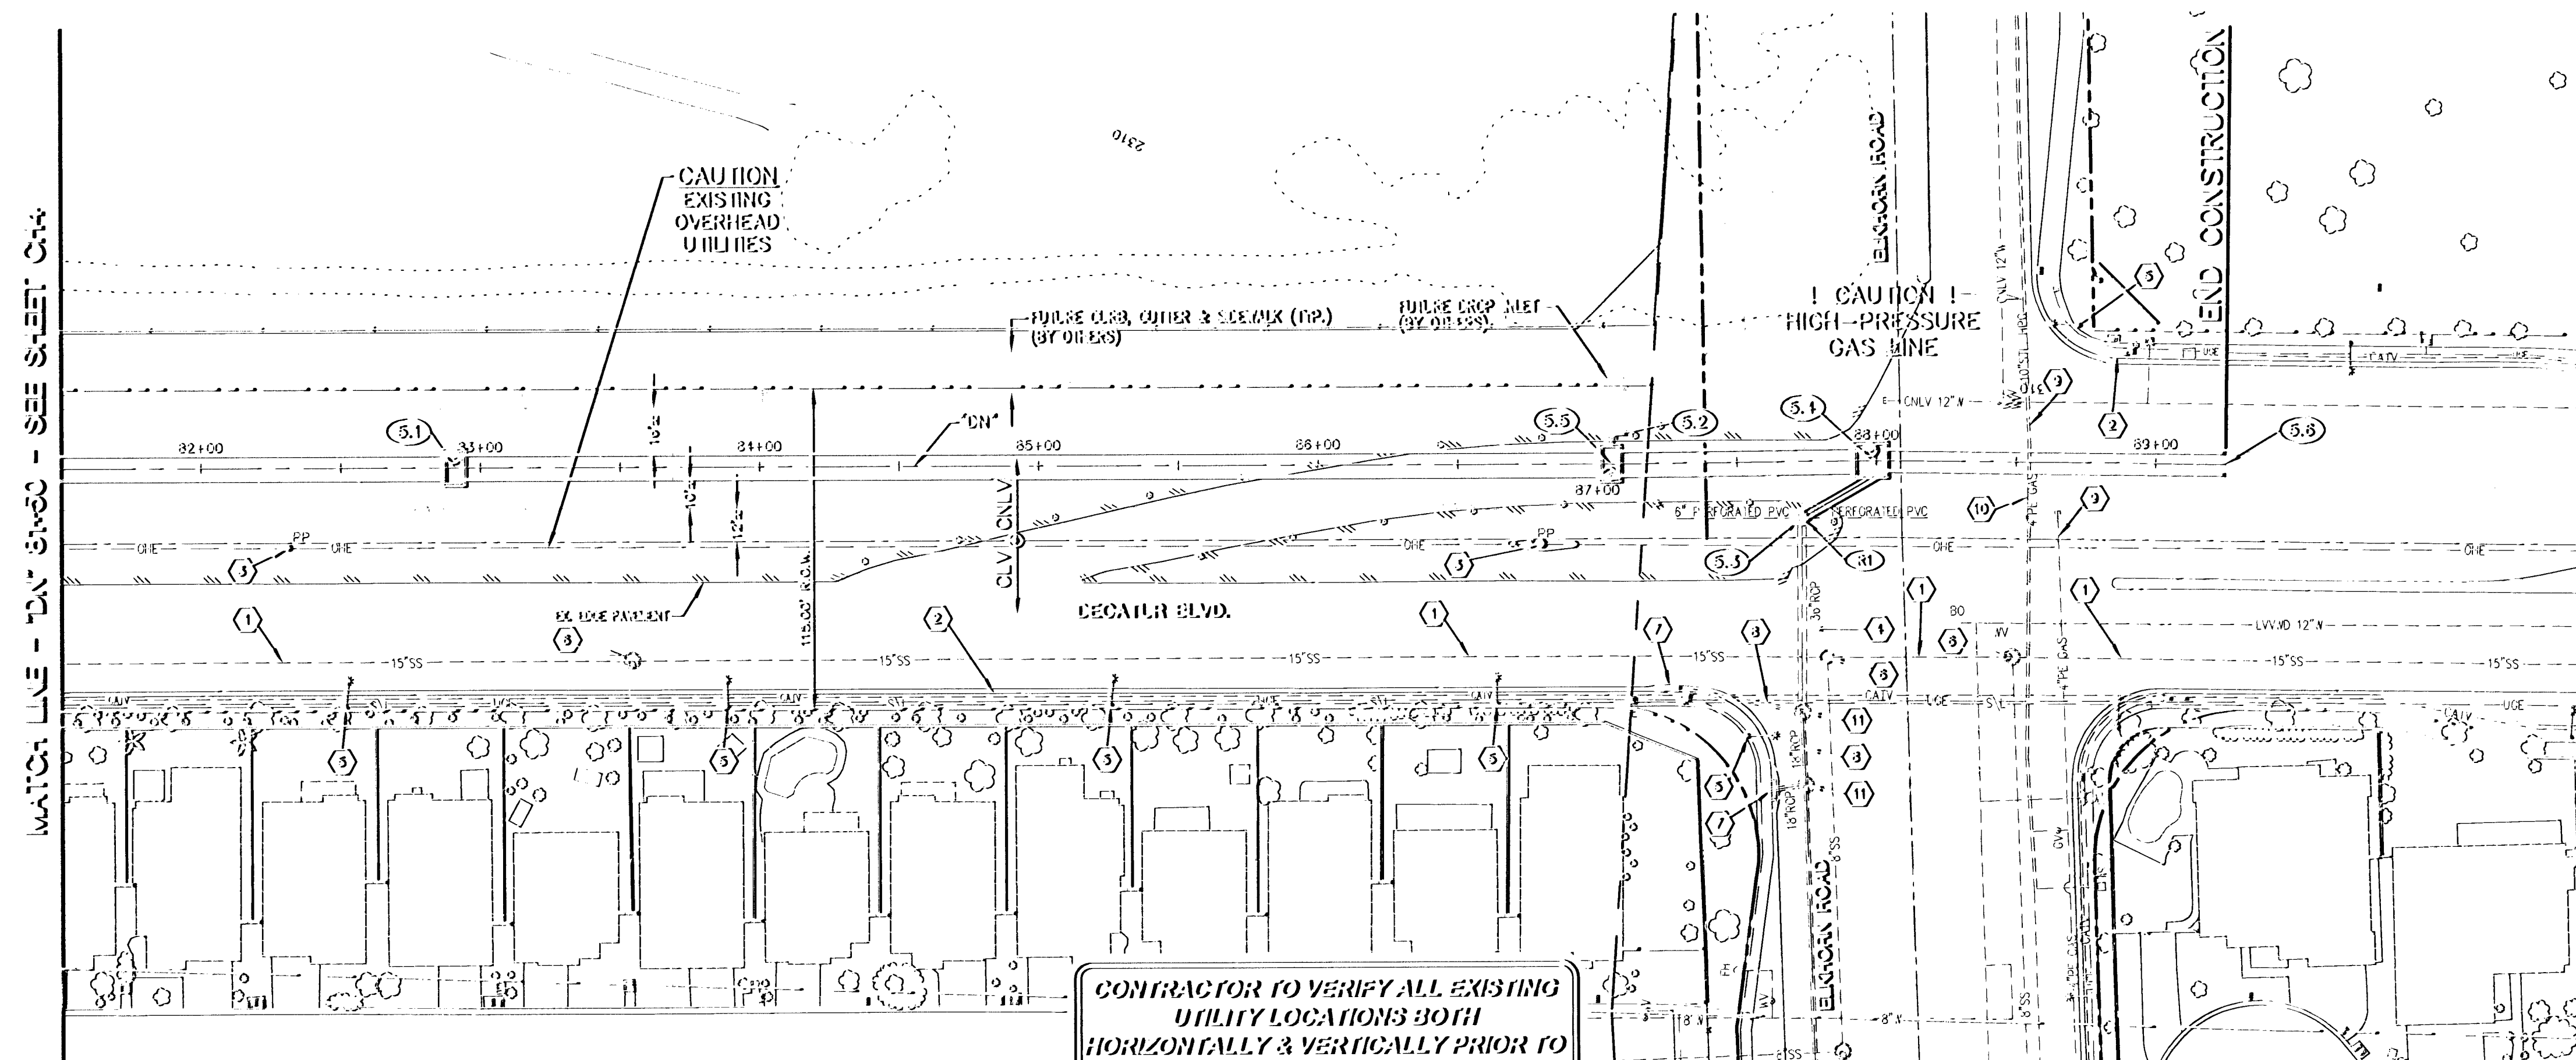

STORM CRAW CONSTRUCTION ITEMS:


- (5.1) 'CN' 32.9-31.51
INSTALL MODIFIED NCOT TYPE 4 SEMH
FOR STRUCTURAL DETAILS REFER TO
SHEET 58
INSTALL 107.38 L.F. 36" RCP
- (5.2) 'CN' 37/F-05.21, 2.75' LT
INSTALL 13" RCP SIUB
→ S=17.58.4
INSTALL 13" PRECAST RCP END CAP
- (5.3) 'CN' 37/F-5.24, 19.70' RT
INSTALL TYPE III 30" SEMH
PER UDECCA STD. DWG. #103
INSTALL 500.8 L.F. 36" RCP
SEE PROFILE 7 SHEET S02
- (5.4) 'CN' 37/F-03.80
INSTALL JUNCTION STRUCTURE
FOR STRUCTURAL DETAILS REFER TO
SHEET 53
INSTALL 121.19 L.F. 7'x8" RCB
- (5.5) 'CN' 37/F-05.20
INSTALL MODIFIED NCOT TYPE 4 SEMH
FOR STRUCTURAL DETAILS REFER TO
SHEET 58
INSTALL 35.11 L.F. 36" RCP
- (5.8) 'CN' 39/F-25.00
END 7'x8" RCB
CAP WITH RCB END CAP
PER DETAIL CN SHEET D1
CONTRACTOR TO SUBMIT AS-BUILT SURVEY
TO ENGINEER WITHIN 5 DAYS OF RCB
PLACEMENT AT FINAL DATE

REMOVAL HEMS:

- (R1) REMOVE EX. SDMH AND 6" PERFORATED PVC

MISCELLANEOUS CONSTRUCTION NOTES:

- (1) EX. 15" SANITARY SEWER - PROTECT IN PLACE
- (2) EX. CURB, CUTTER, SIDEWALK & UMLS. - PROTECT IN-PLACE
- (3) EX. POWER POLE - PROTECT IN-PLACE
- (4) EX. 58" RCP SD - PROTECT IN-PLACE
- (5) EX. STREET LIGHT - PROTECT IN PLACE
- (6) EX. SANITARY SEWER MH - PROTECT IN PLACE
- (7) EX. DROP INLET - PROTECT IN PLACE
- (8) EX. 18" SD - PROTECT IN PLACE
- (9) EX. 4" PE GAS - PROTECT IN PLACE
- (9) EX. 10" SIL HIGH PRESSURE GAS - PROTECT IN PLACE
- (11) EX. STORMRAIN MH - PROTECT IN PLACE

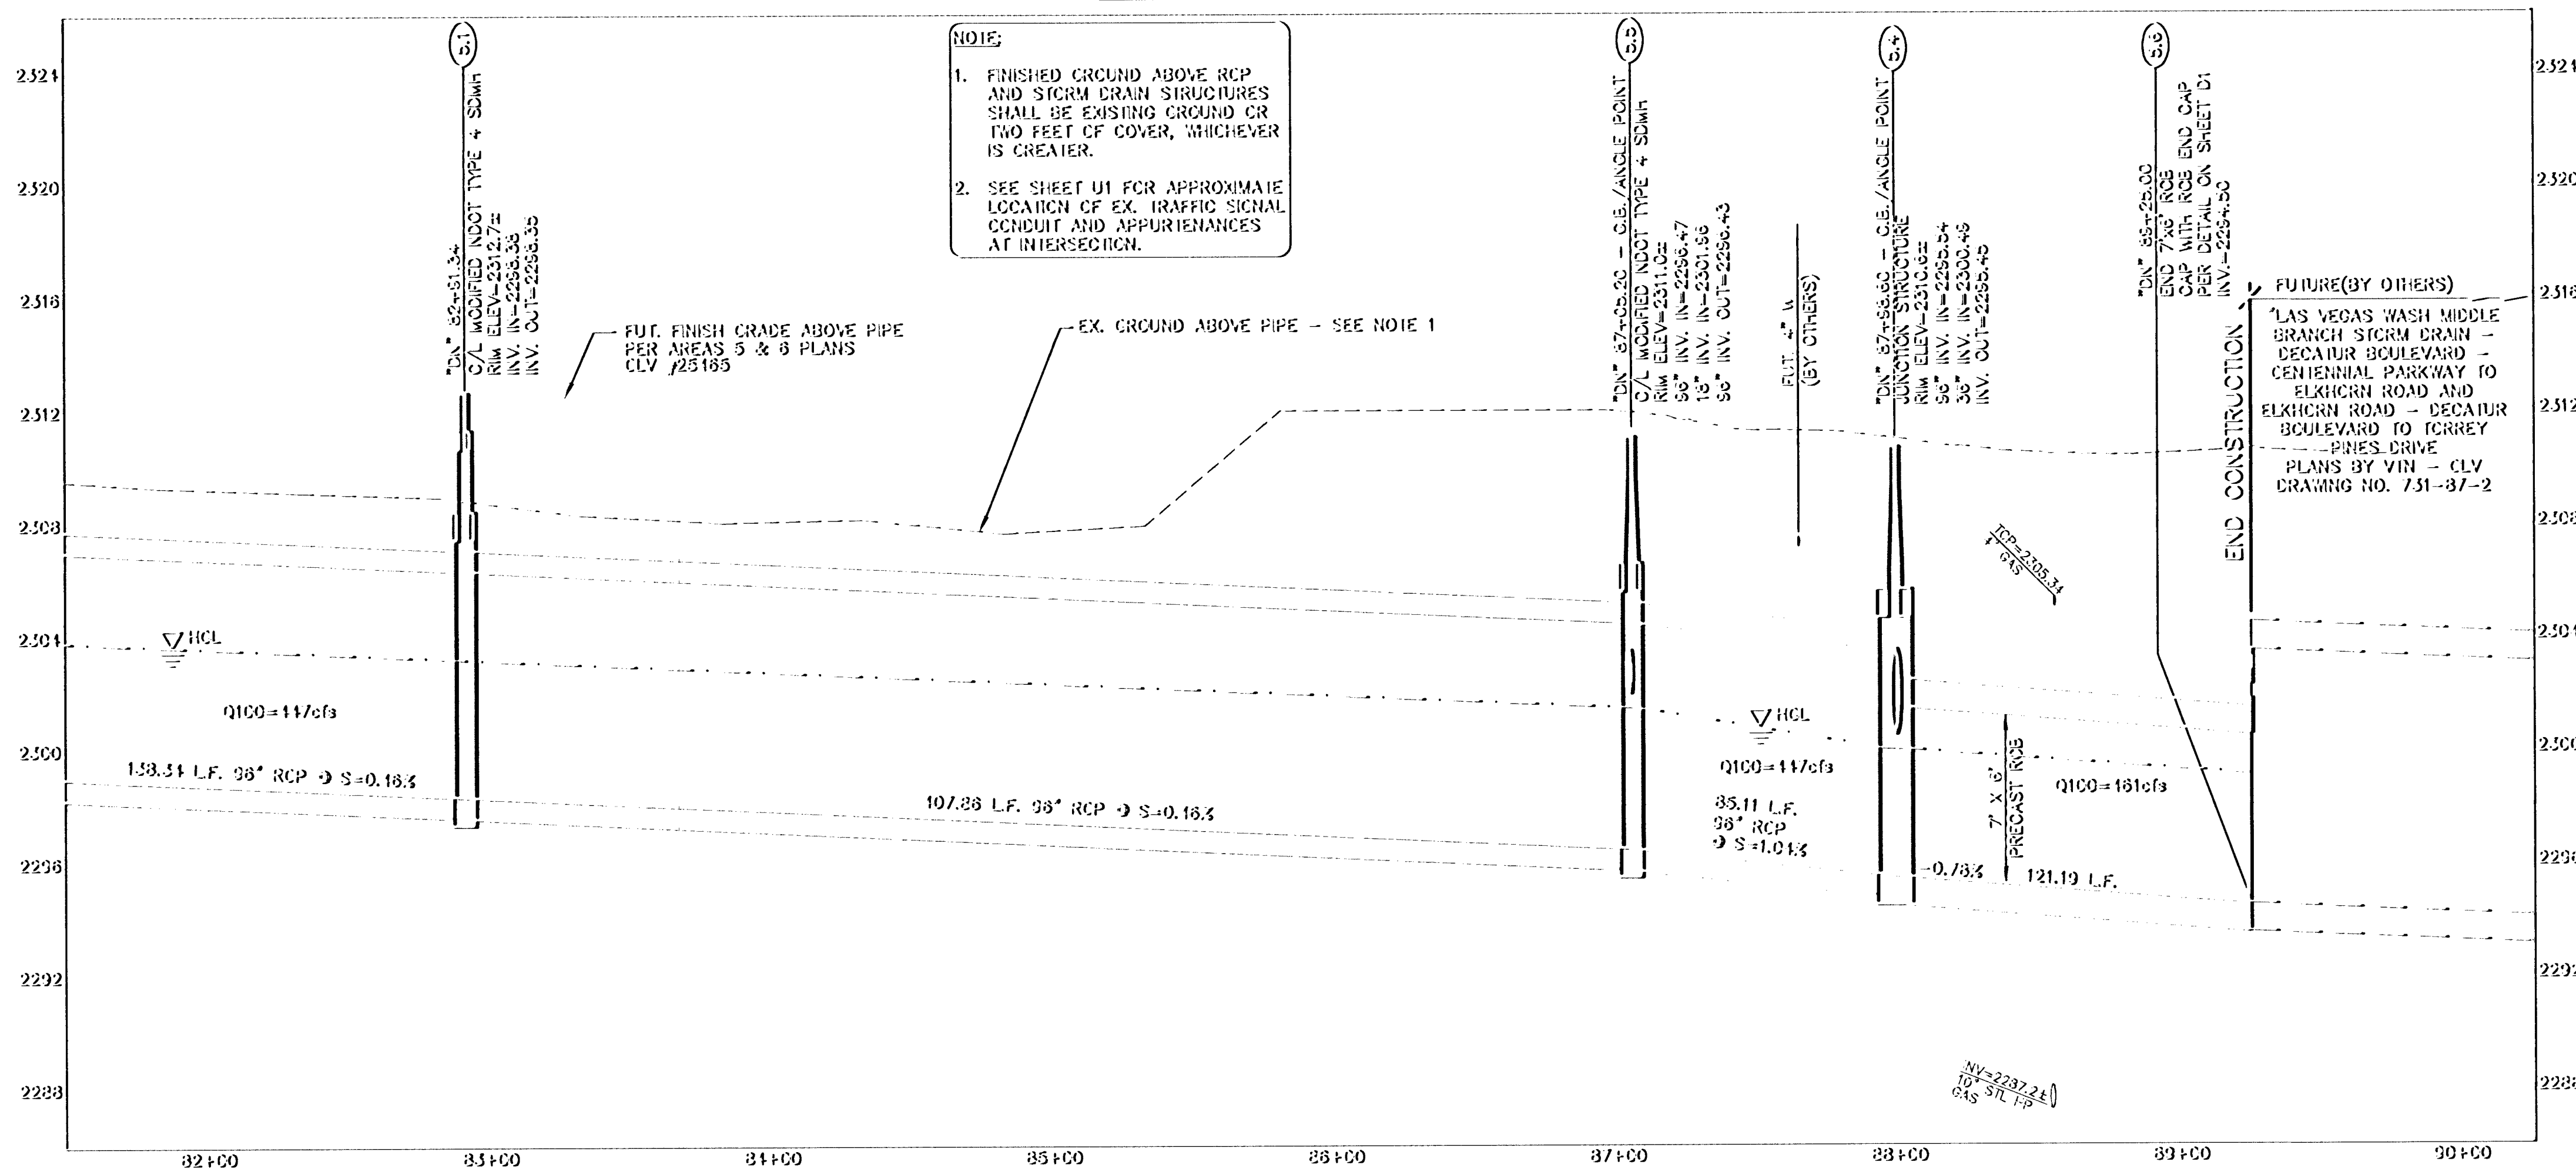

THE ONLY 4" W IS INTENDED TO BE
USED FOR IRRIGATION PURPOSES
ONLY. DOMESTIC CONNECTIONS
WILL NOT BE ALLOWED

CALL SOUTHWEST GAS AT 365-2236
FOR STANDBY WHEN EXCAVATING OVER
OR NEAR HIGH PRESSURE GAS LINES

WHO WASTED PAPER LIKE
CONTACT, IT'S COSTLY

Call
before you
Overhead

1-702-227-2929

CELENA PAPER ENVELOPES CO.
SALES SERVICE DEPARTMENT

Call
811

1-800-271-2929


CELENA PAPER ENVELOPES CO.
1-702-227-2929

DRAWN BY:
DATE

DESIGNED BY:
VIN

CHECKED BY:
VIN

PROJECT NO:
SCALE

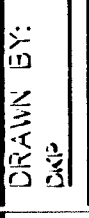

SHEET
0115
of 25 SHEETS
DRAWING NO.
731-37-1

U.S. ARMY CORPS OF ENGINEERS
DISTRICT OF COLUMBIA
11/15/53
731-37-1