
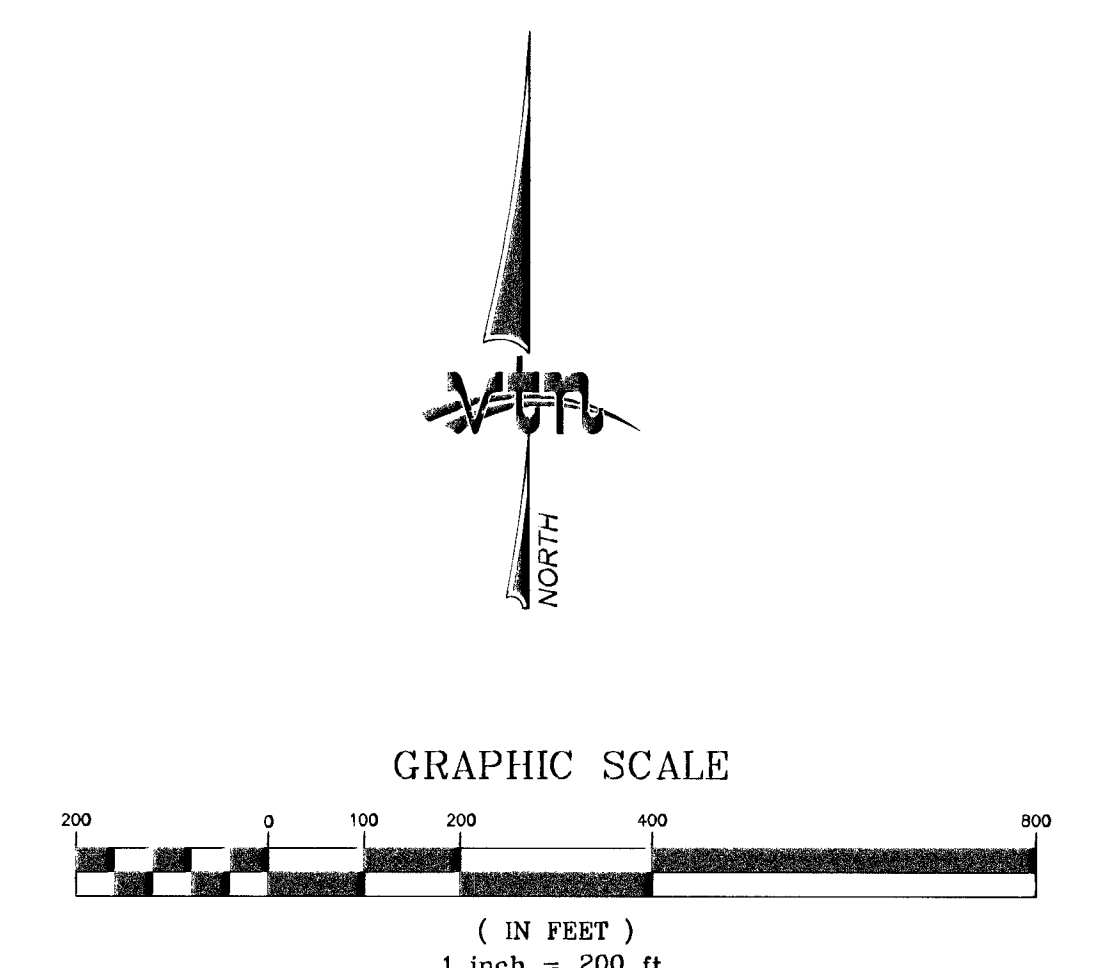


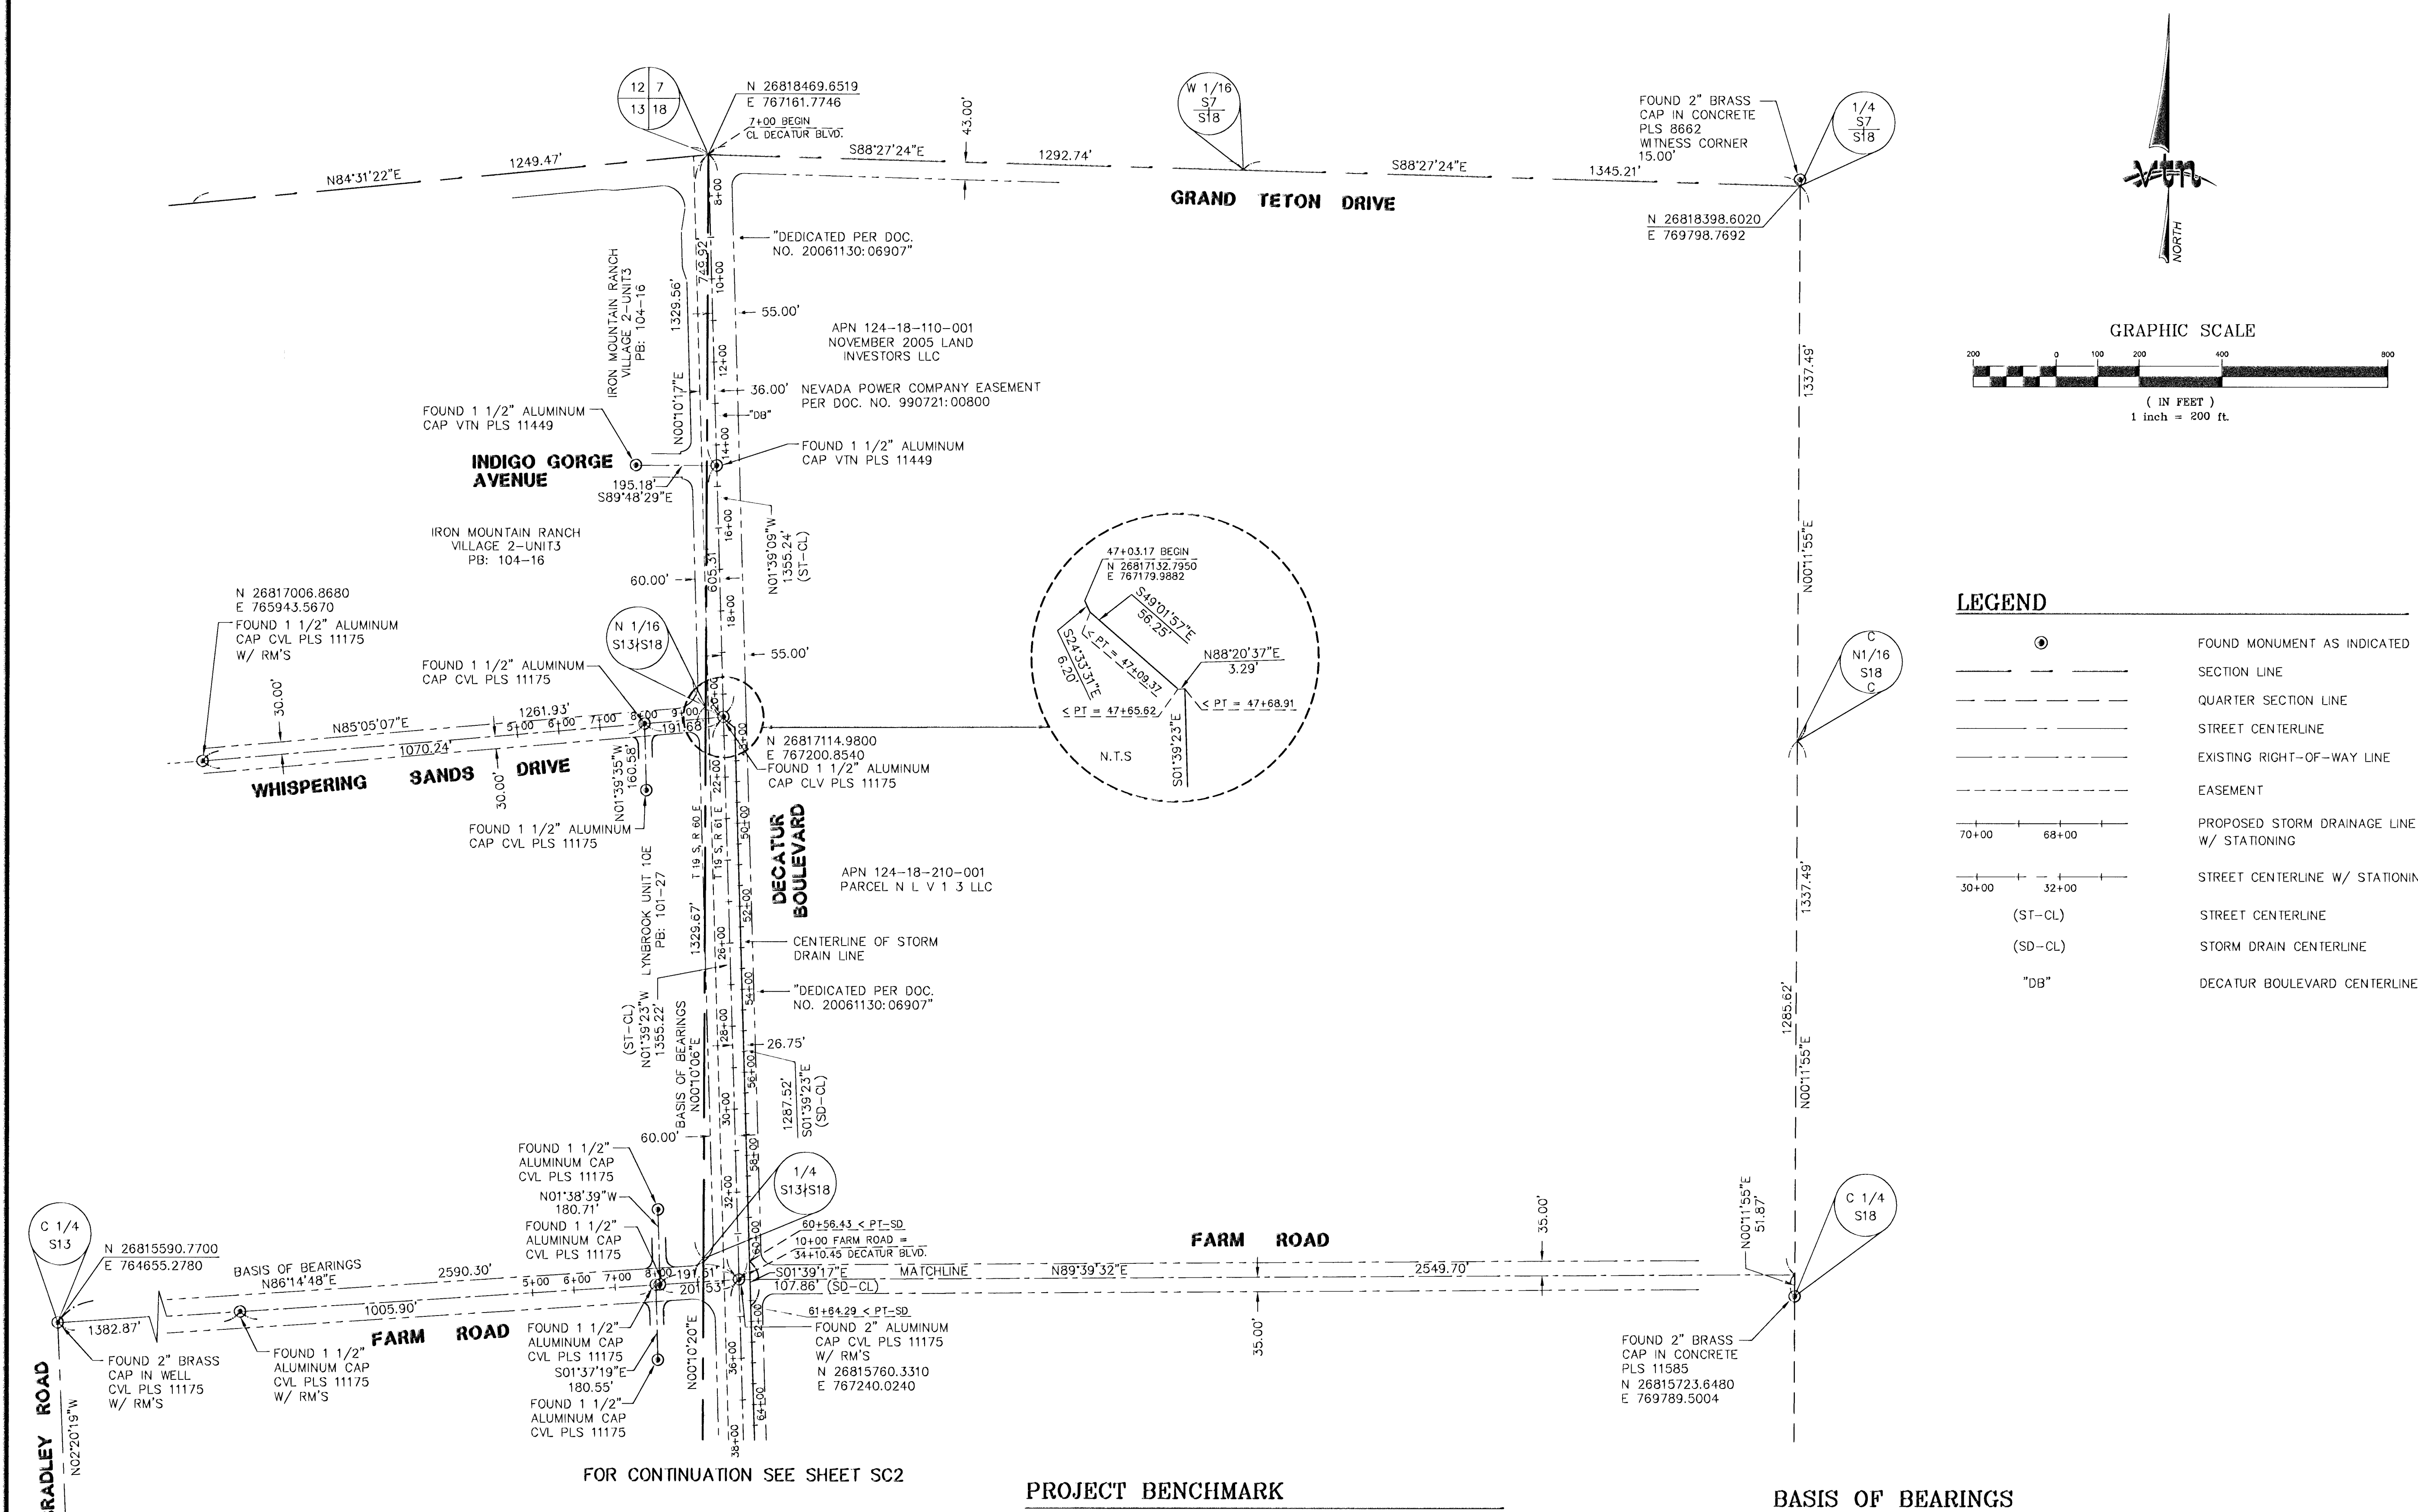

LEGEND	
	FOUND MONUMENT AS INDICATED
	SECTION LINE
	QUARTER SECTION LINE
	STREET CENTERLINE
	EXISTING RIGHT-OF-WAY LINE
	EASEMENT
	PROPOSED STORM DRAINAGE LINE W/ STATIONING
	STREET CENTERLINE W/ STATIONING
	STREET CENTERLINE
	STORM DRAIN CENTERLINE
	DECATUR BOULEVARD CENTERLINE


PROJECT BENCHMARK

PROJECT DATUM: NORTH AMERICAN VERTICAL DATUM OF 1988 (NAVD88)
CITY OF LAS VEGAS BENCHMARK: 5LV90:2456
NAVD88 ELEVATION: 703.8215 METERS (2309.12 FEET)
RIVET AND PLATE IN CONCRETE CYLINDER @ SOUTHWEST CORNER OF BRADLEY AND ROME.

BASIS OF BEARINGS

THE BASIS OF BEARING FOR THIS PROJECT IS NORTH 86°14'48" EAST BEING THE CENTERLINE OF FARM ROAD BETWEEN DECATUR BOULEVARD AND BRADLEY ROAD AS SHOWN ON THAT RECORD OF SURVEY ON FILE IN THE OFFICE OF THE COUNTY RECORDER, CLARK COUNTY, NEVADA, IN FILE 174 OF SURVEYS, AT PAGE 97.

PUBLIC WORKS DEPARTMENT		2727 SOUTH RAINBOW BOULEVARD LAS VEGAS, NV 89101 PHONE (702) 873-7550 FAX (702) 362-2557 WEB SITE WWW.VNVD.COM	
HORIZONTAL CONTROL PLAN I		LAS VEGAS WASH MIDDLE BRANCH DECATUR BOULEVARD ELKHORN ROAD TO WHISPERING SANDS DRIVE	
DRAWN BY: KAK	08/06/2008	CHECKED BY: JOF	08/06/2008
DESIGNED BY: VYN		PROJECT NO.: 5801	SCALE: HORIZ. 1"=200' VERT. N/A
SHEET SC1 5 OF 25 SHEETS		DRAWING NO. 731-87-1	

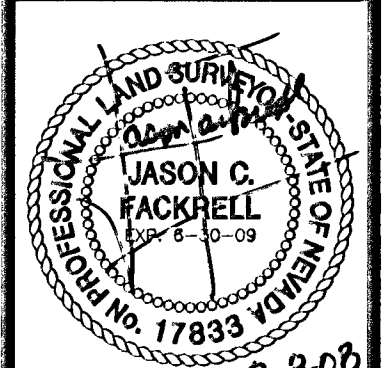

#27037