




113760

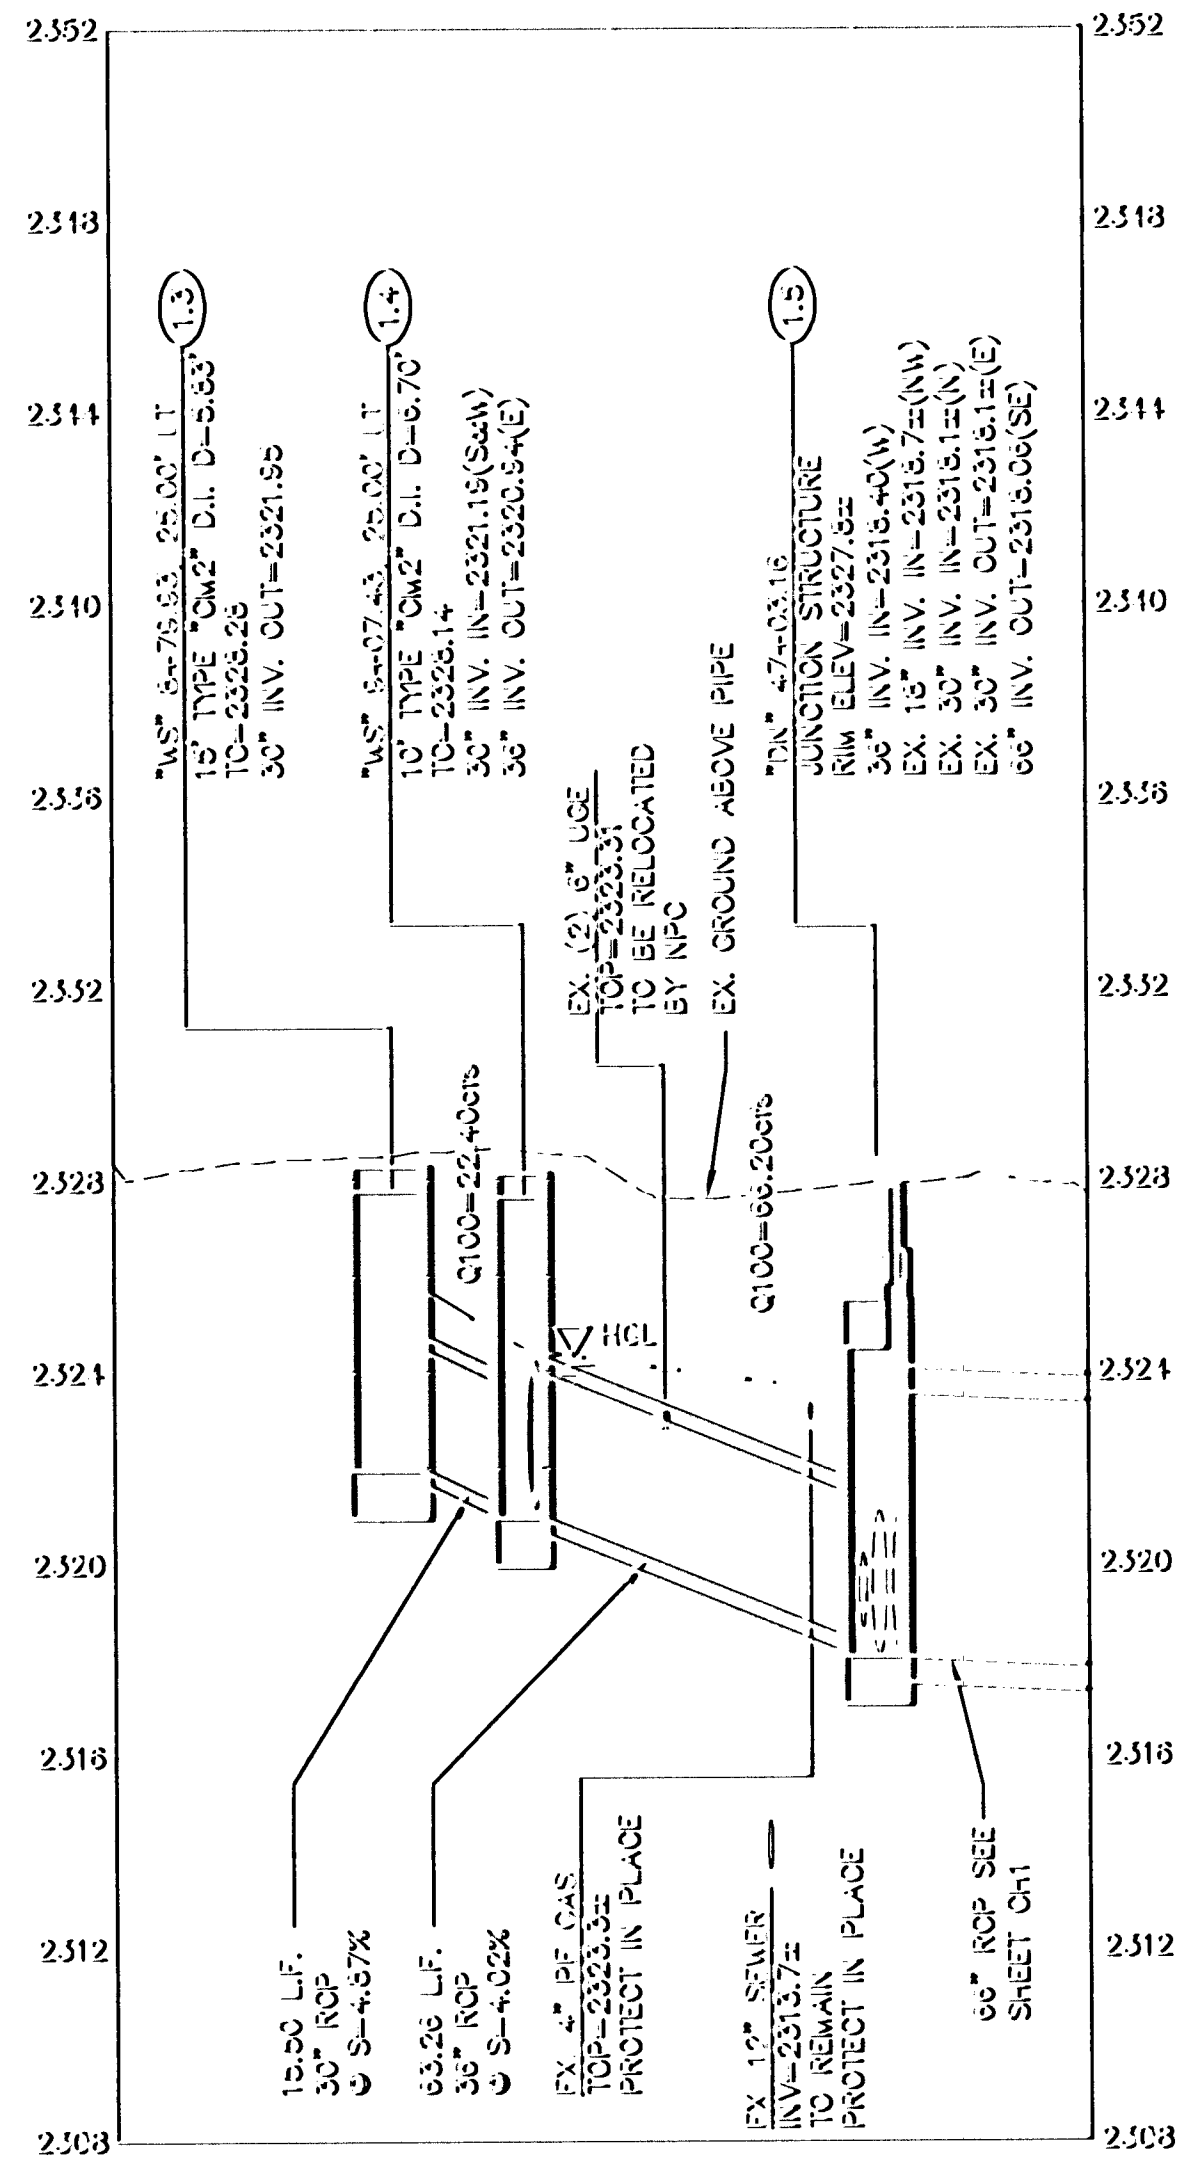

PROFILE 1

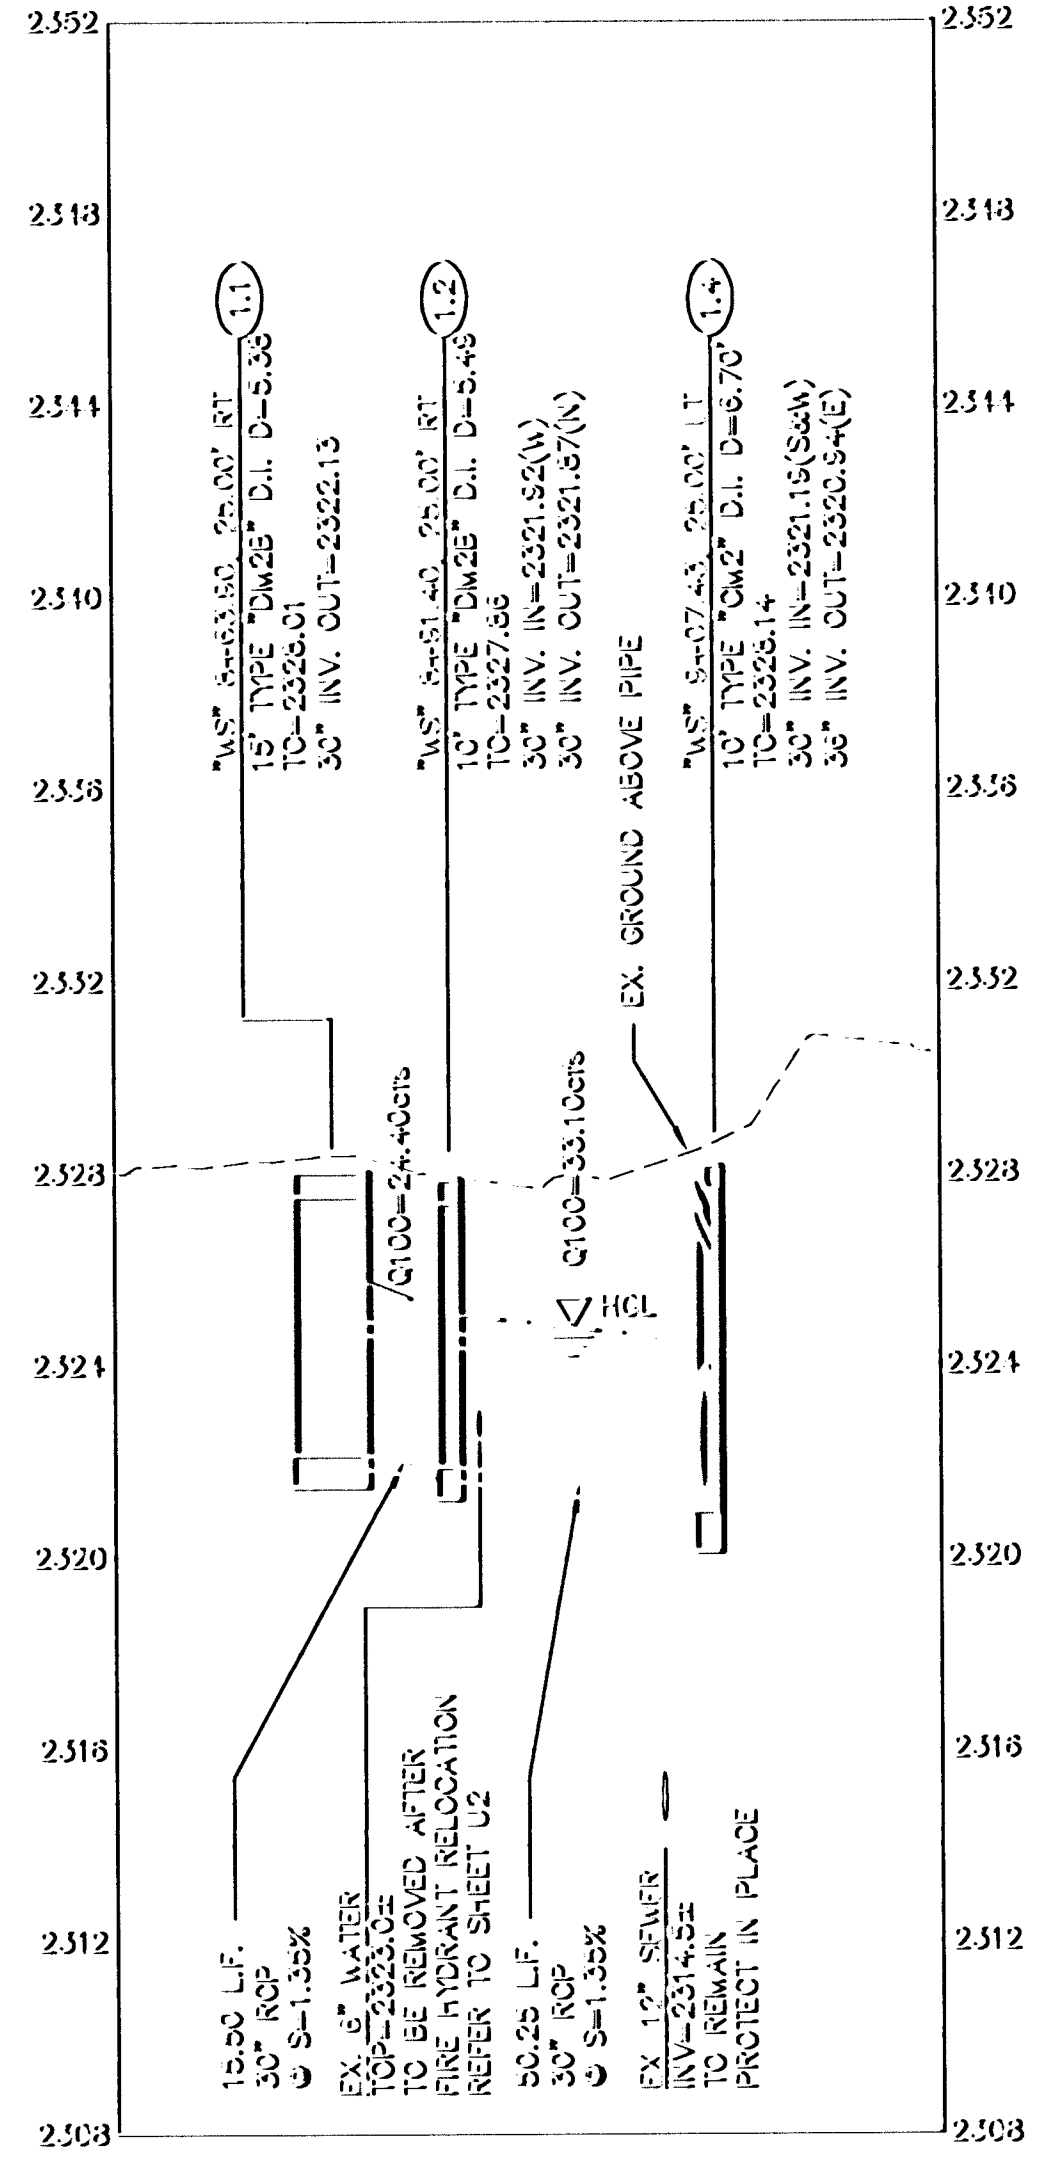


PROFILE 2

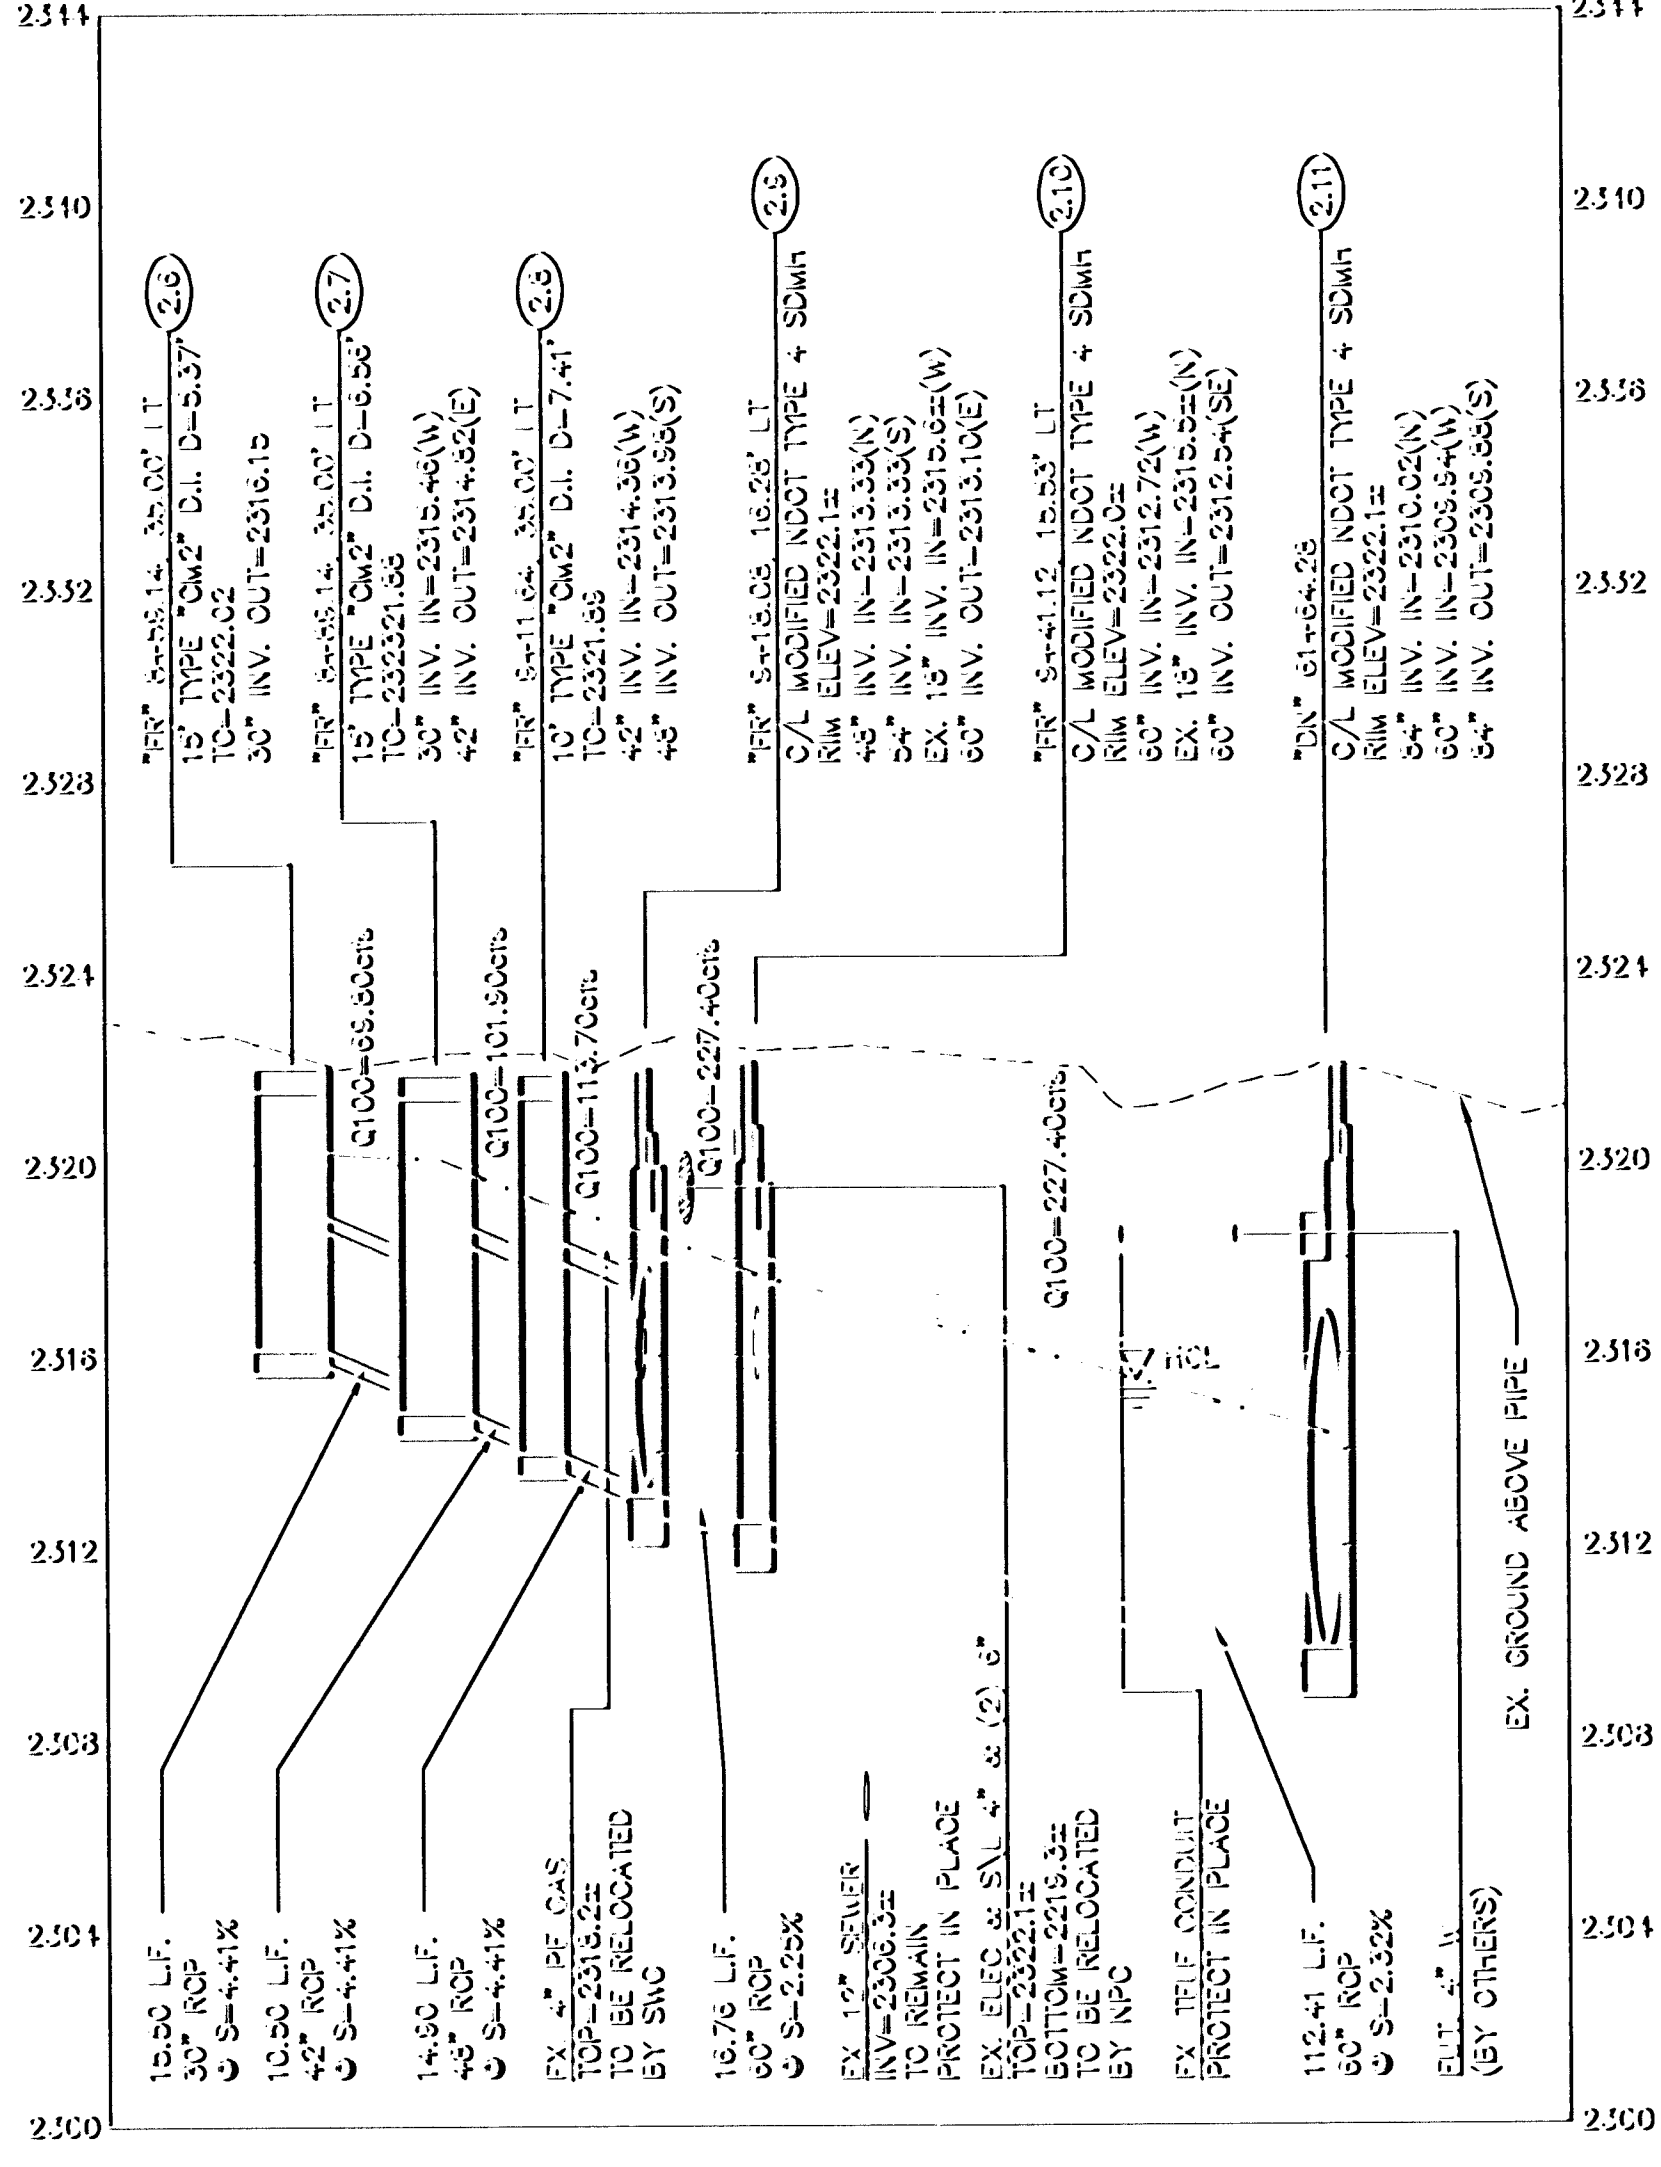

PROFILE 3

NOTE:
IT SHALL BE THE CONTRACTOR'S RESPONSIBILITY TO ADJUST THE CONCRETE INLET APRON AND/OR GRADE TO THE FINISHED GROUND SURFACE OR TO THE FINISHED GRADE OF THE ROADWAY SURFACE (WHICHEVER IS APPLICABLE) IF THE APRON AND/OR GRADE IS CONSTRUCTED PRIOR TO FINALIZING THE FINISHED GRADE, AND THE APRON EDGES AND CORNERS AND/OR GRADE IS BEYOND 0.02' VERTICAL TOLERANCE TO THE FINISHED GRADE. THE CONTRACTOR SHALL REMOVE AND REPLACE THE APRONS AND/OR GRADE AT HIS OWN EXPENSE TO WITHIN THIS TOLERANCE IF THIS CONDITION OCCURS.

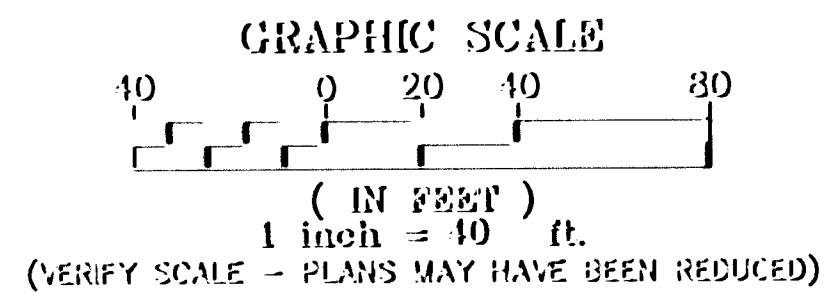


Call before you Overhead

1-702-227-2929

AREA PLANNING AND SURVEY SERVICES DEPARTMENT

CALL SOUTHWEST GAS AT 585-2298 FOR STANDBY WHEN EXCAVATING OVER OR NEAR HIGH PRESSURE GAS LINES

APPROVED

[Signature] 8-13-13

Las Vegas Valley Water District

Call 811

1-800-4-A-HEAD

1-702-455-1514

SHEET 301		12 OF 25 SHEETS		DRAWING NO. 731-37-1		REV DATE BY	
12/2/03/							

PUBLIC WORKS DEPARTMENT






