
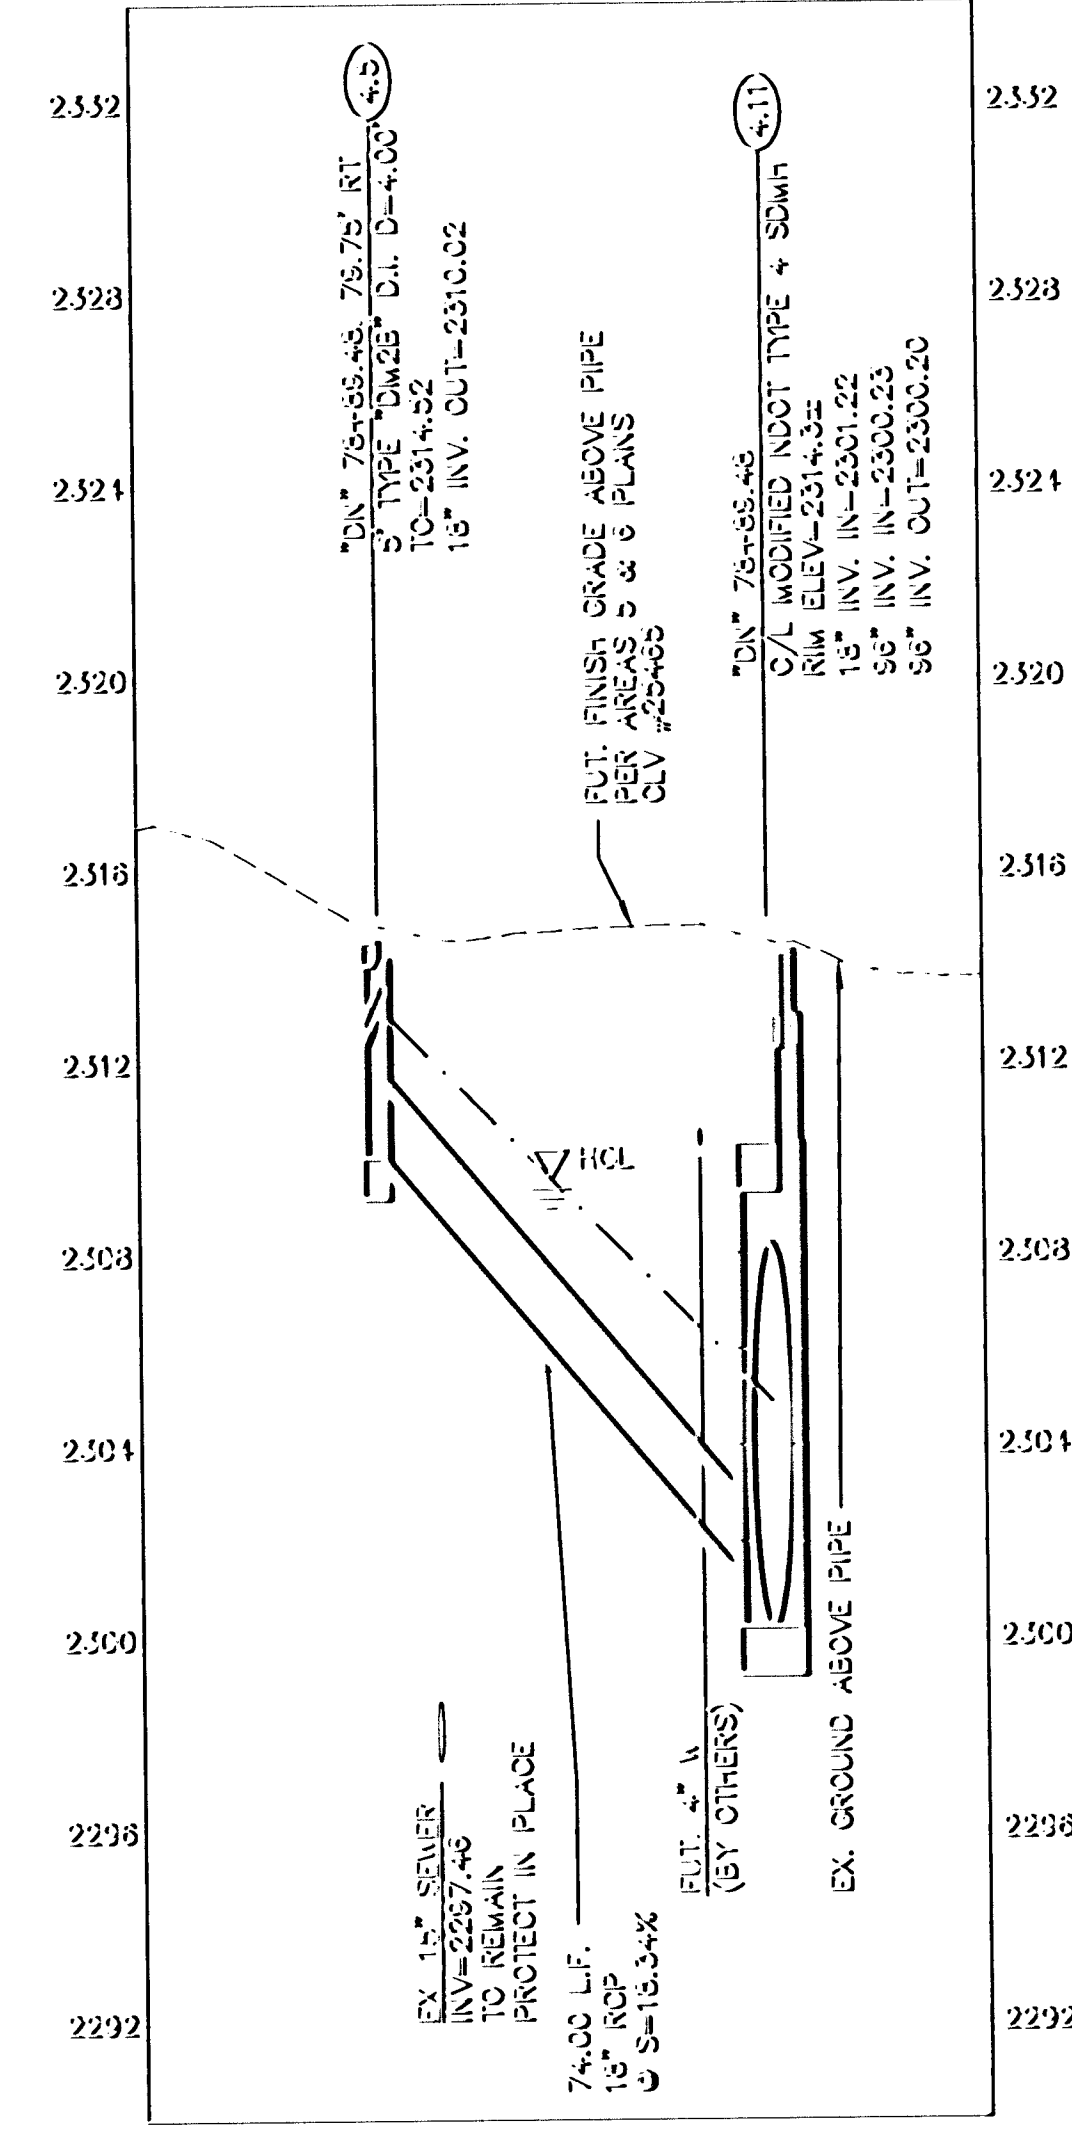
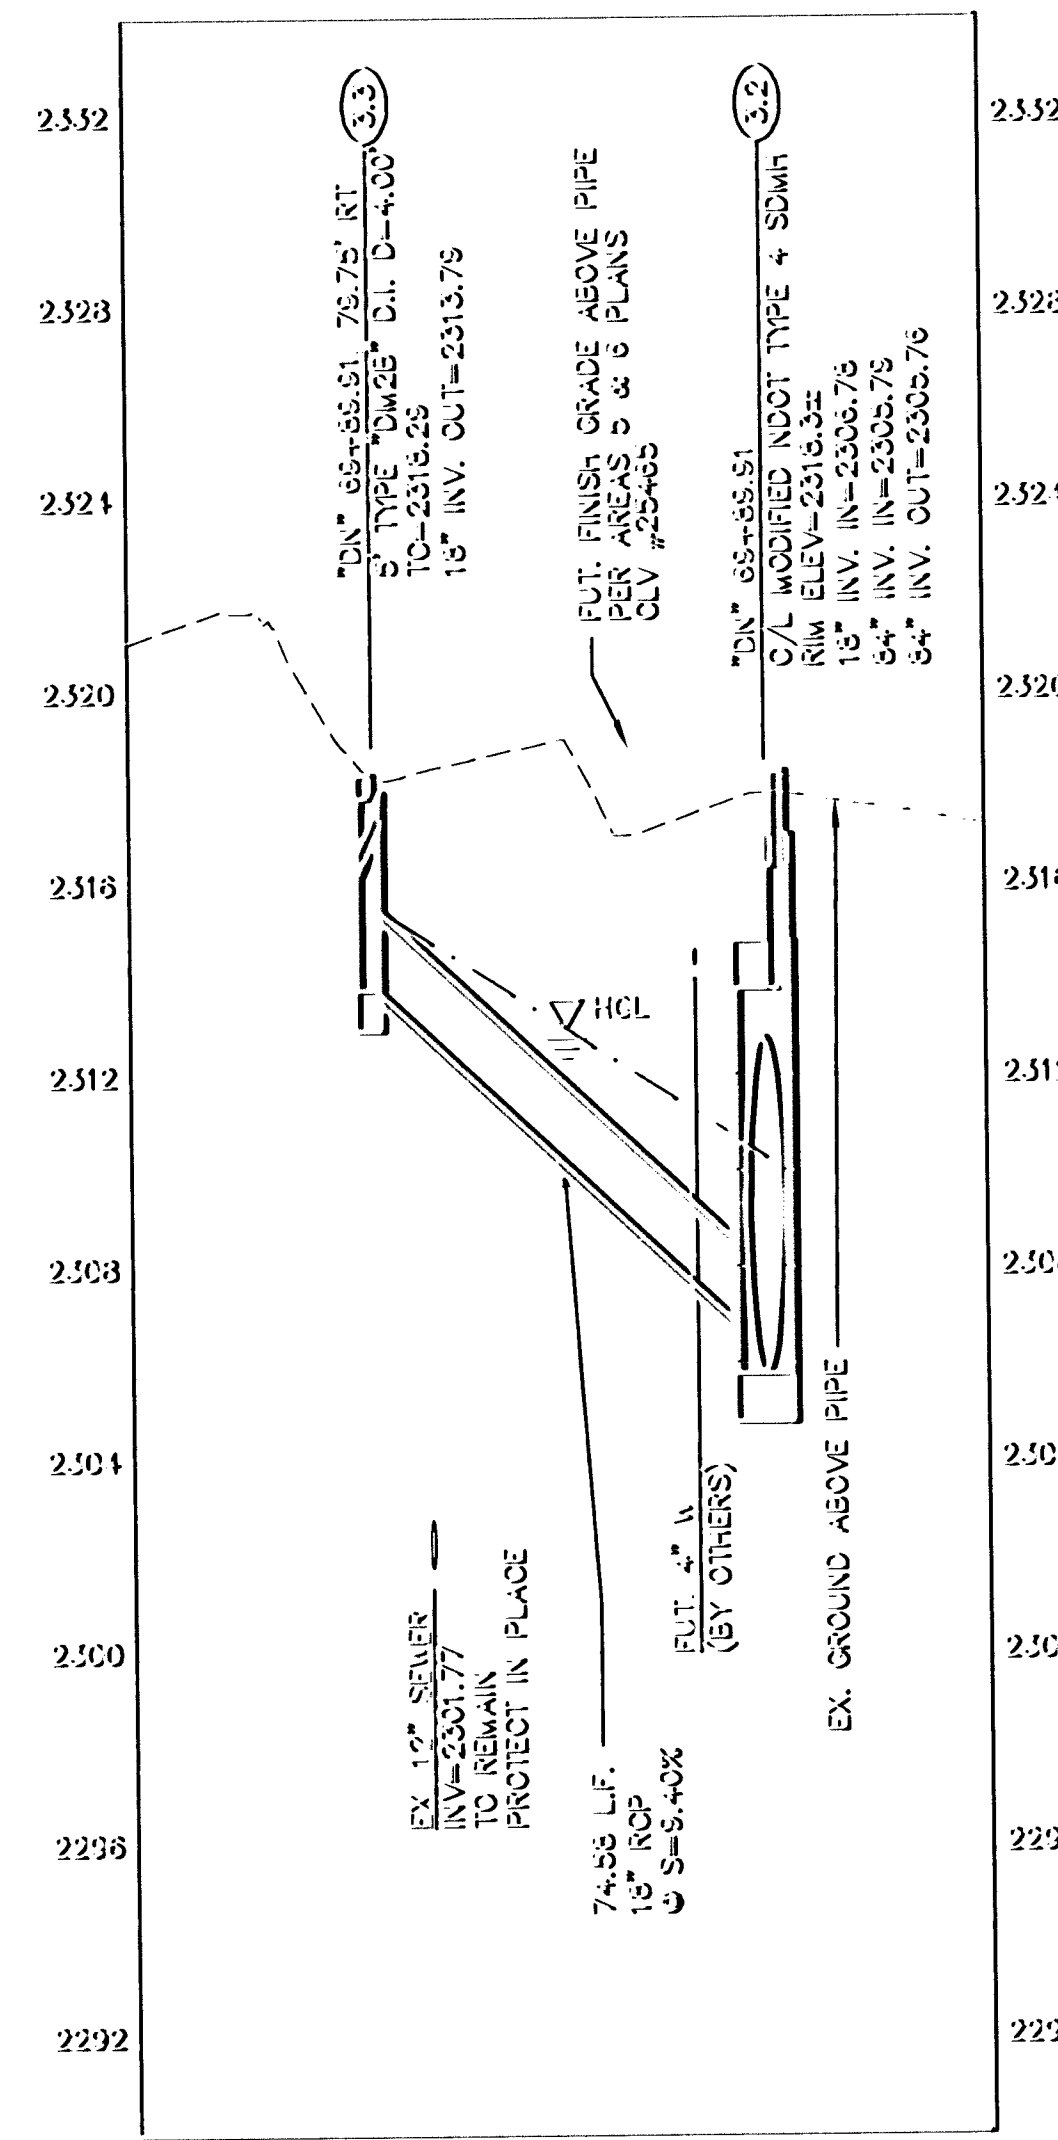


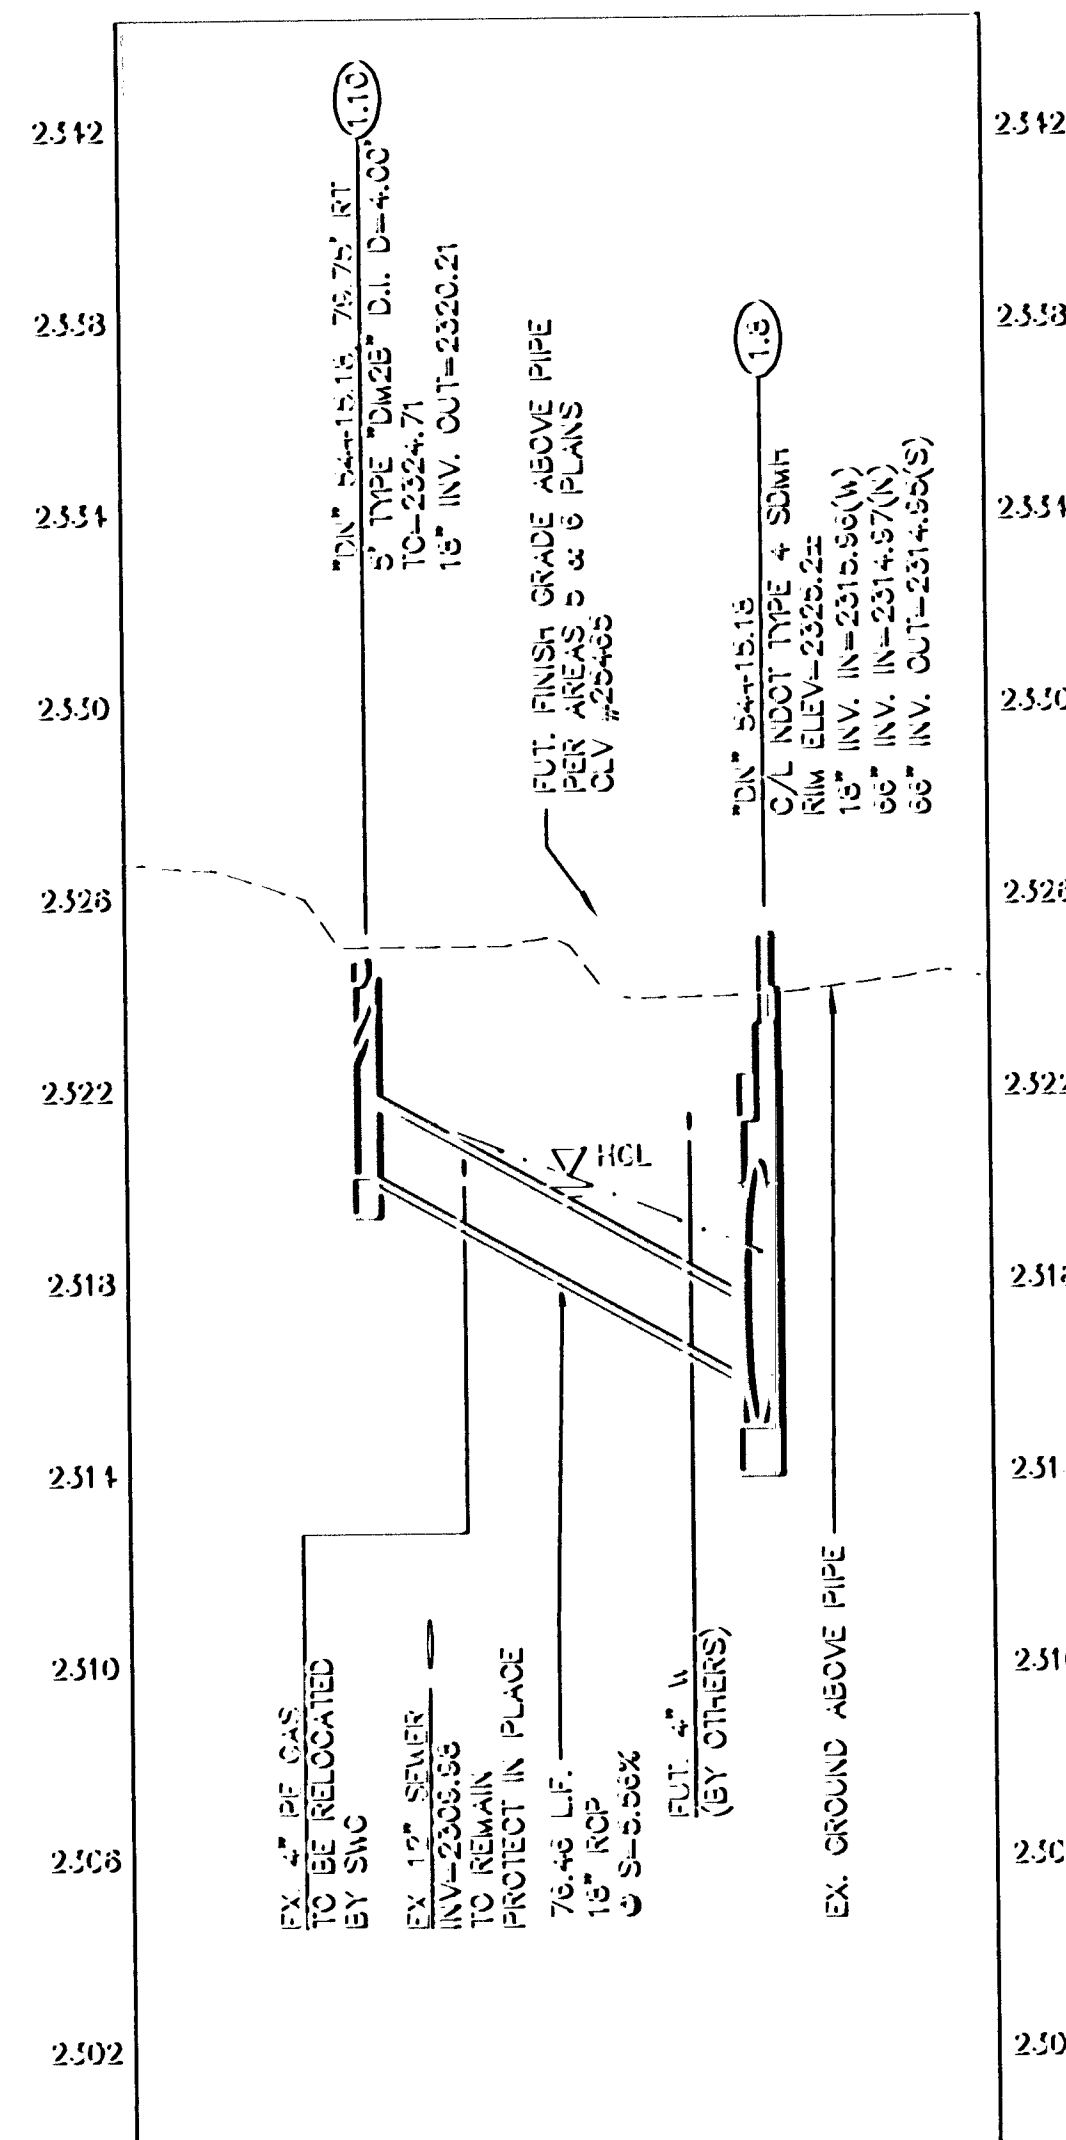

NOTE:

IT SHALL BE THE CONTRACTOR'S RESPONSIBILITY TO ADJUST THE CONCRETE INLET APRON AND/C/R GRADE TO THE FINISHED GRADE OF THE ROADWAY SURFACE (WHATEVER IS APPLICABLE) IF THE APRON AND/C/R GRADE IS CONSTRUCTED PRIOR TO FINALIZING THE FINISHED GRADE, AND THE APRON EDGES AND CORNERS AND/C/R GRADE IS BEYOND 0.02' VERTICAL TOLERANCE TO THE FINISHED GRADE. THE CONTRACTOR SHALL REMOVE AND REPLACE THE APRONS AND/C/R GRADE AT HIS OWN EXPENSE TO WITHIN THIS TOLERANCE IF THIS CONDITION OCCURS.

GRAPHIC SCALE

10 0 20 40 80

(IN FEET)

1 inch = 40 ft.

(VERIFY SCALE - PLANS MAY HAVE BEEN REDUCED)

THE ONLY 4" W IS INTENDED TO BE
USED FOR IRRIGATION PURPOSES
ONLY. DOMESTIC CONNECTIONS
WILL NOT BE ALLOWED

CALL SOUTHWEST GAS AT 385-2938
FOR "STANDBY" WHEN EXCAVATING OVER
OR NEAR HIGH PRESSURE GAS LINES

AND DON'T PLAY THE
CONTRACT. IT'S COSTLY.

Call
before you
Overhead

1-702-227-2939


Call
811
before you dig

1-800-4-A-HEAD


1-702-455-5514





303

SHEET

NO. OF SHEETS

303

STORM DRAIN LATERALS	PUBLIC WORKS DEPARTMENT  222 SOUTH RAMPART BOULEVARD LAS VEGAS, NEVADA 89102 TEL: (702) 258-2676 FAX: (702) 258-2672
LAS VEGAS WASH. MIDDLE BRANCH DESILTING BOULEVARD ELMORE ROAD TO HUNTERMAN SANDS DRIE	222 SOUTH RAMPART BOULEVARD LAS VEGAS, NEVADA 89102 TEL: (702) 258-2676 FAX: (702) 258-2672 WEB SITE: WWW.LVNW.COM 

PROJECT NO: 0001 SCALE: 1"=10'