


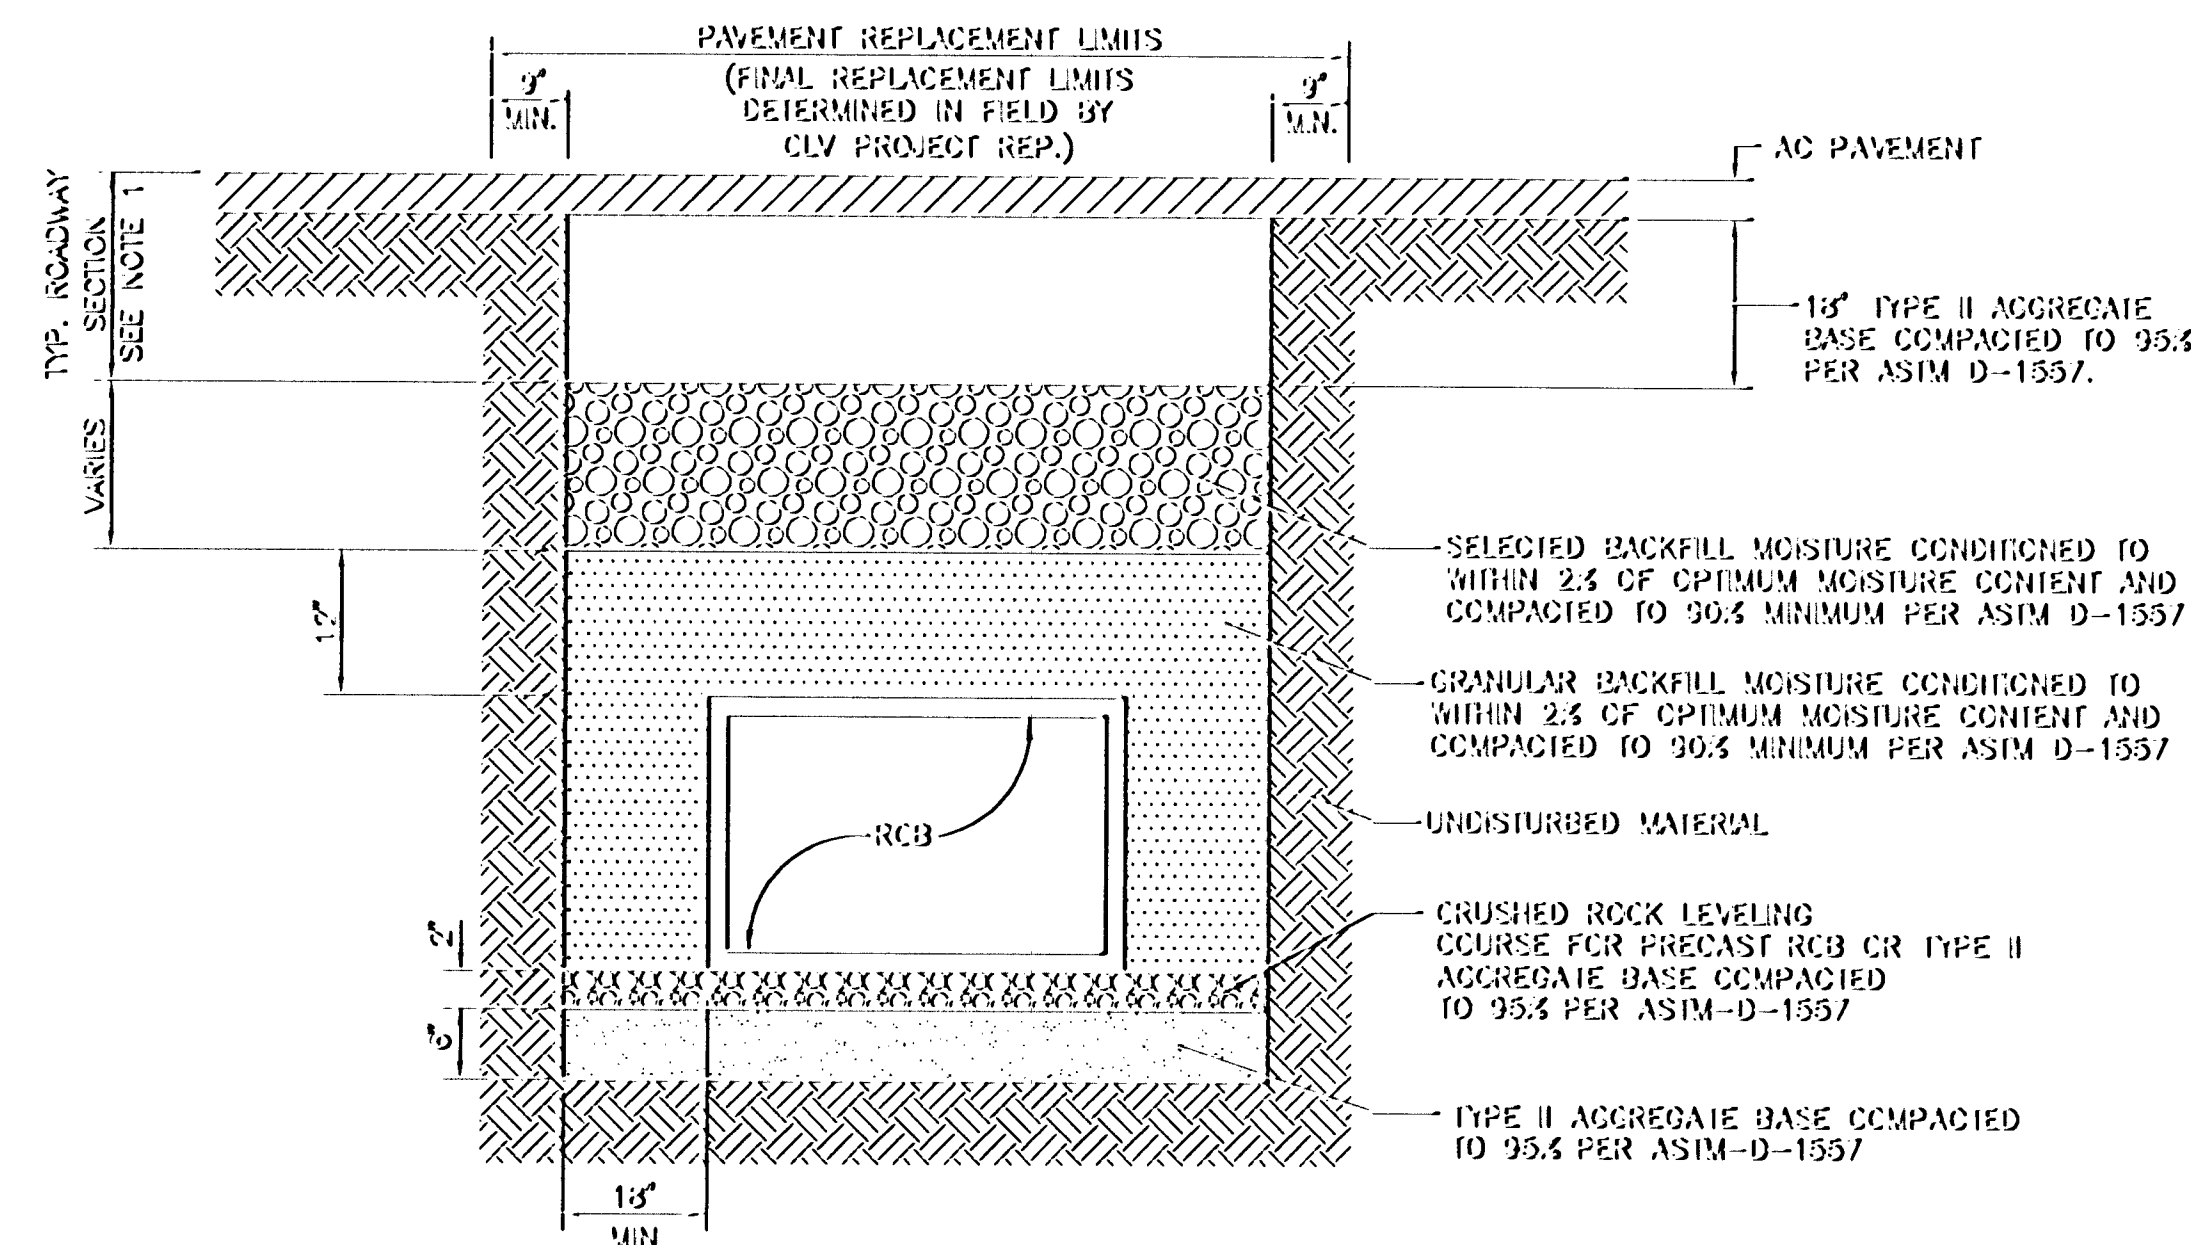


NOTES:

- SEE TYPICAL PAVEMENT REPLACEMENT SECTION ON THIS SHEET FOR AC AND BASE THICKNESS.
- SEE SECTION 208 OF THE UNIFORM STANDARD SPECIFICATIONS FOR CLARK COUNTY FOR ADDITIONAL INFORMATION AND SAFETY REQUIREMENTS.

TYPICAL RCB TRENCH DETAIL PAVED AREAS

N.T.S.

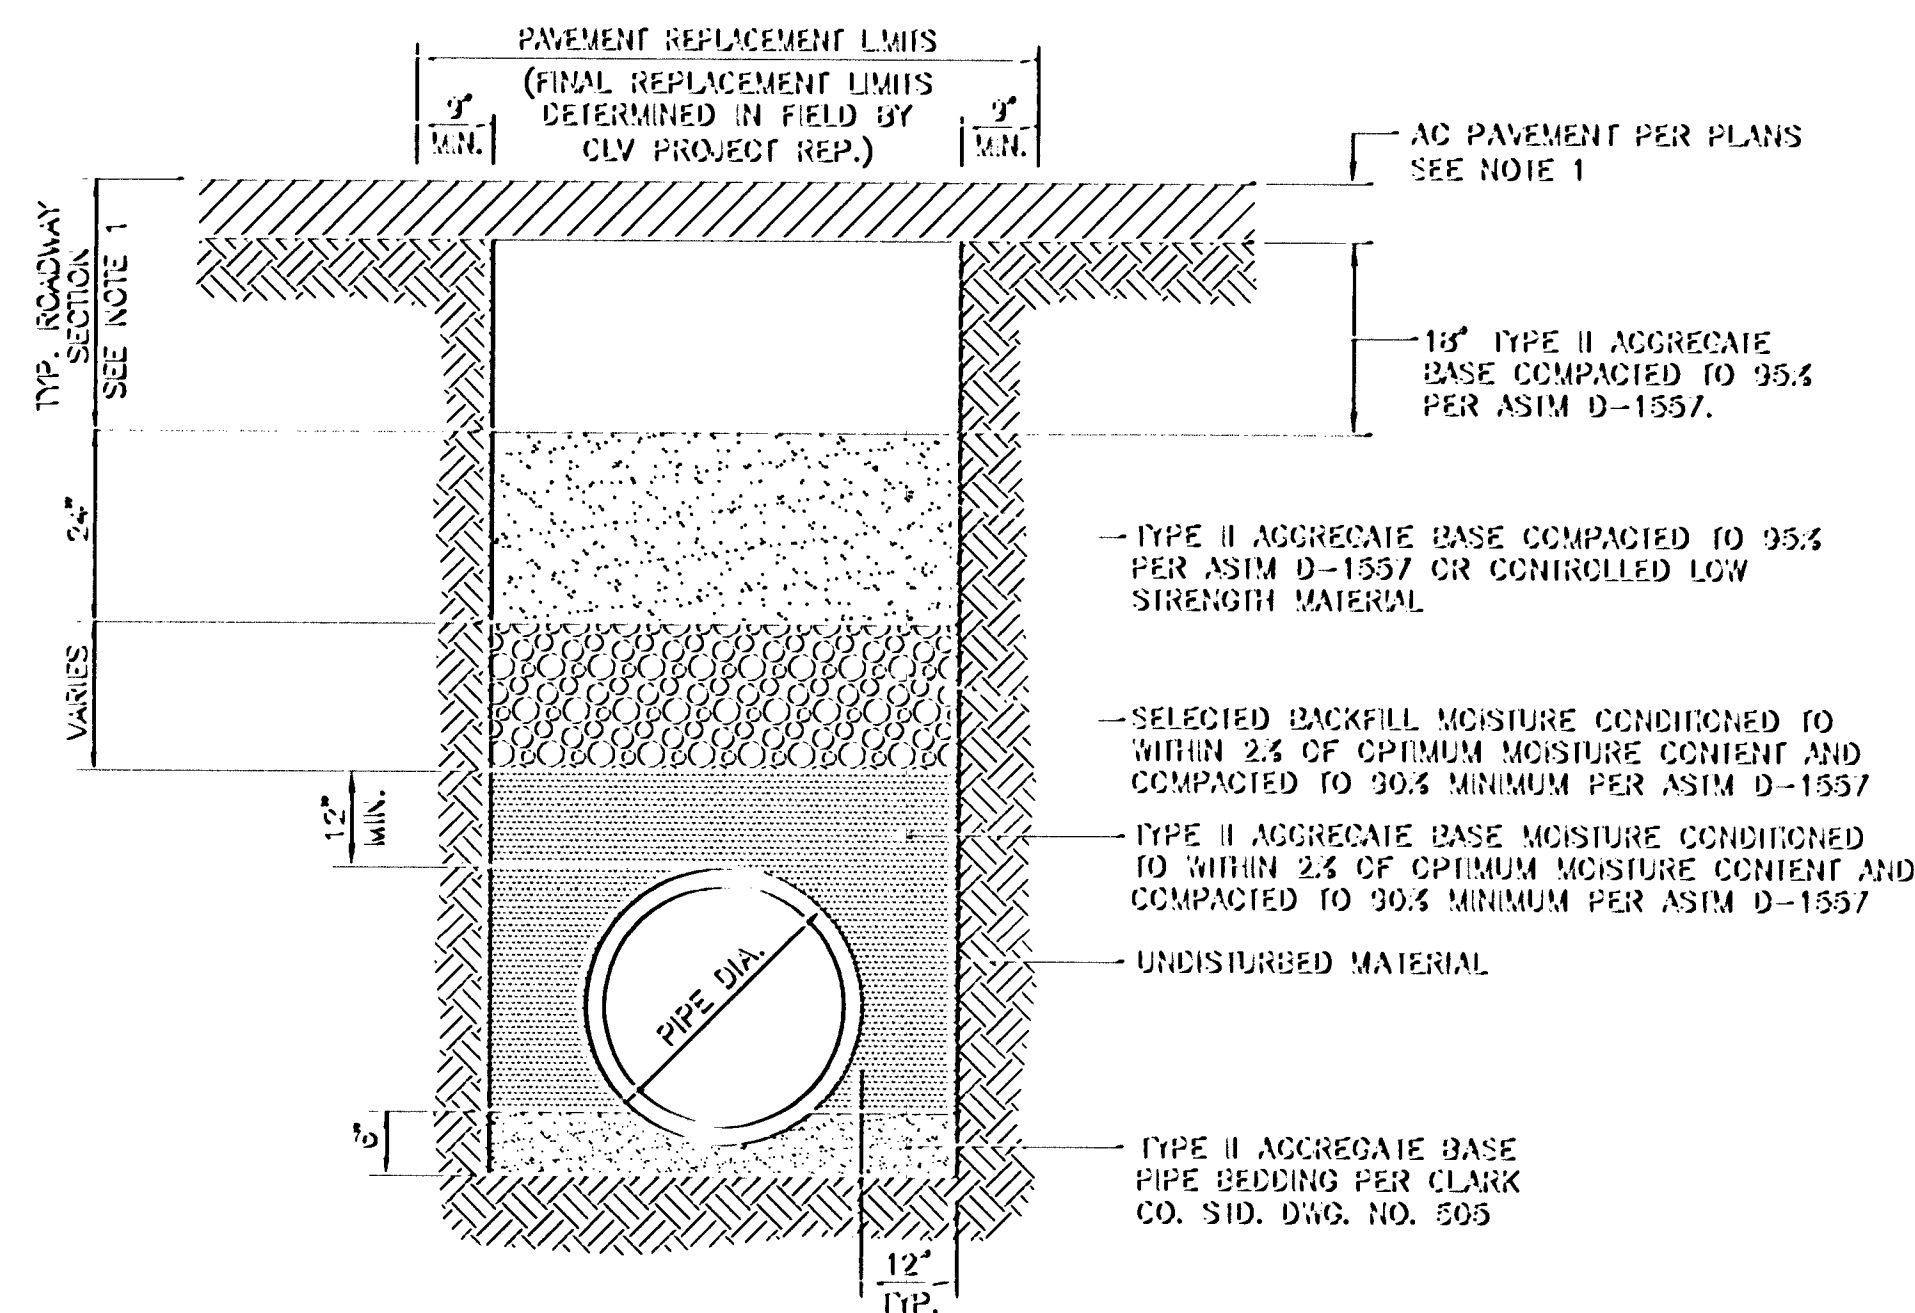


NOTES:

- SEE TYPICAL PAVEMENT REPLACEMENT SECTION ON THIS SHEET FOR AC AND BASE THICKNESS.


TYPICAL RCP TRENCH DETAIL PAVED AREAS

N.T.S.

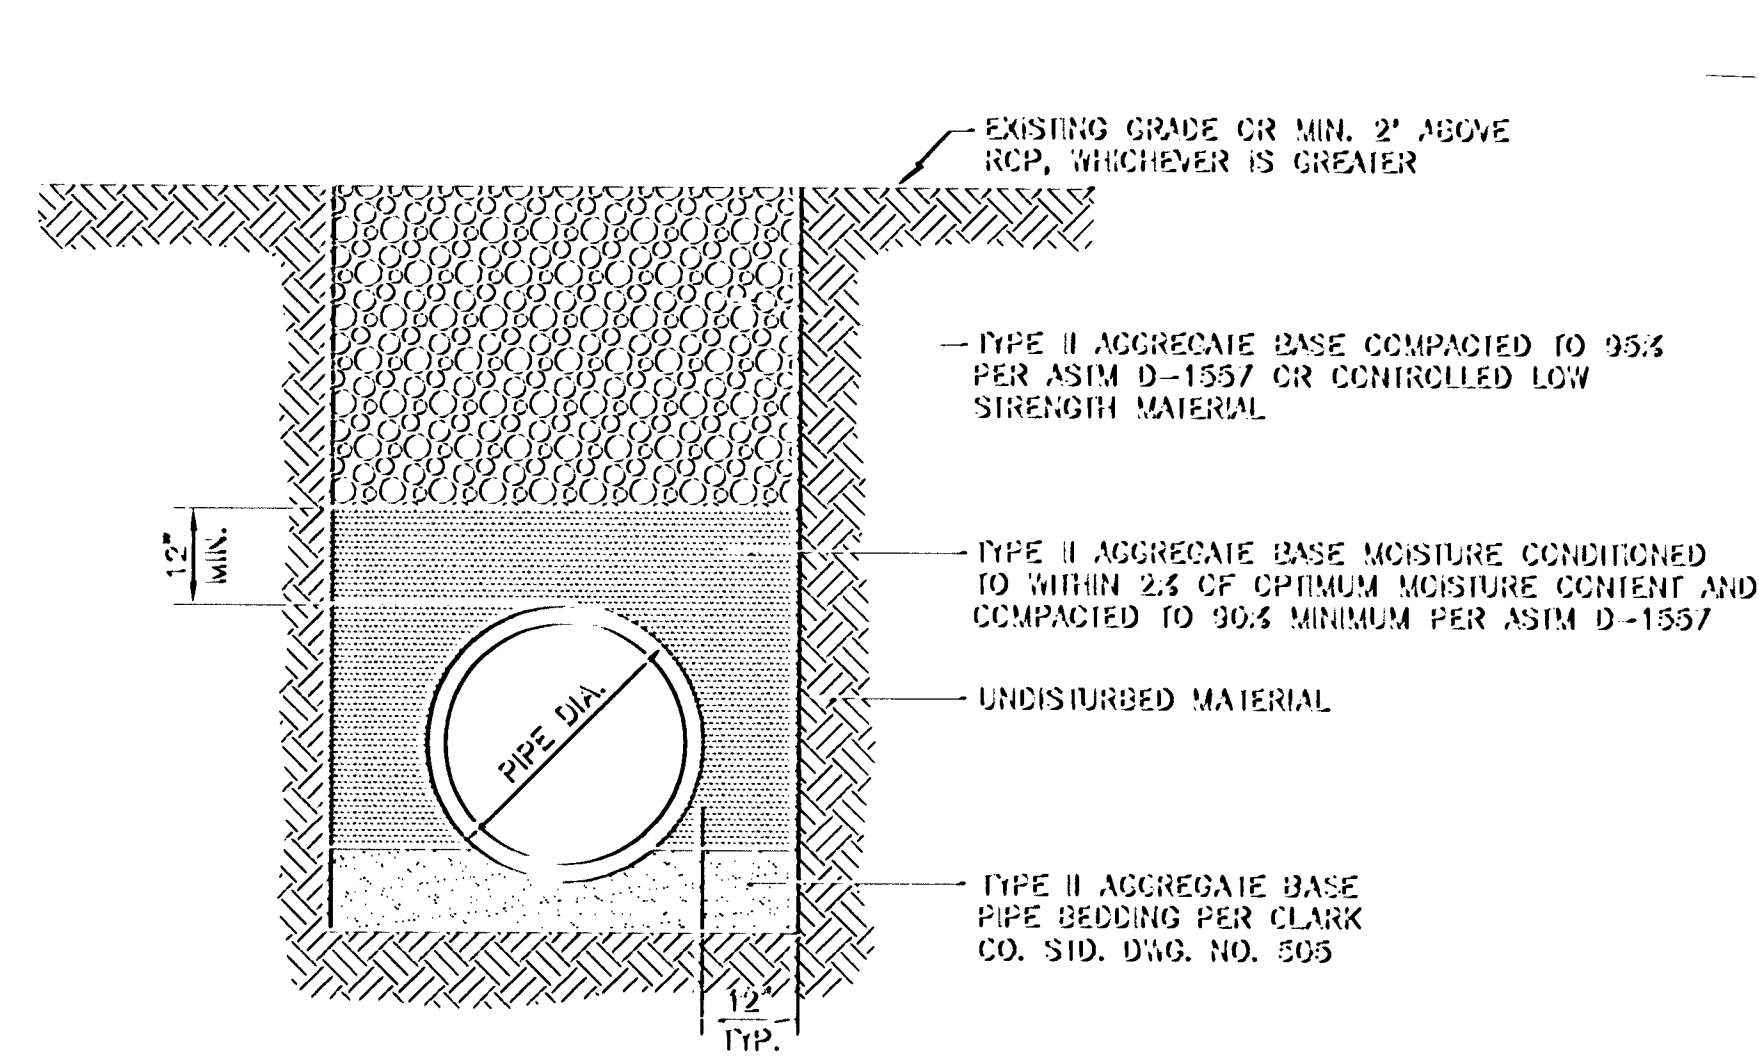

TYPICAL RCP TRENCH DETAIL UNPAVED AREAS

N.T.S.

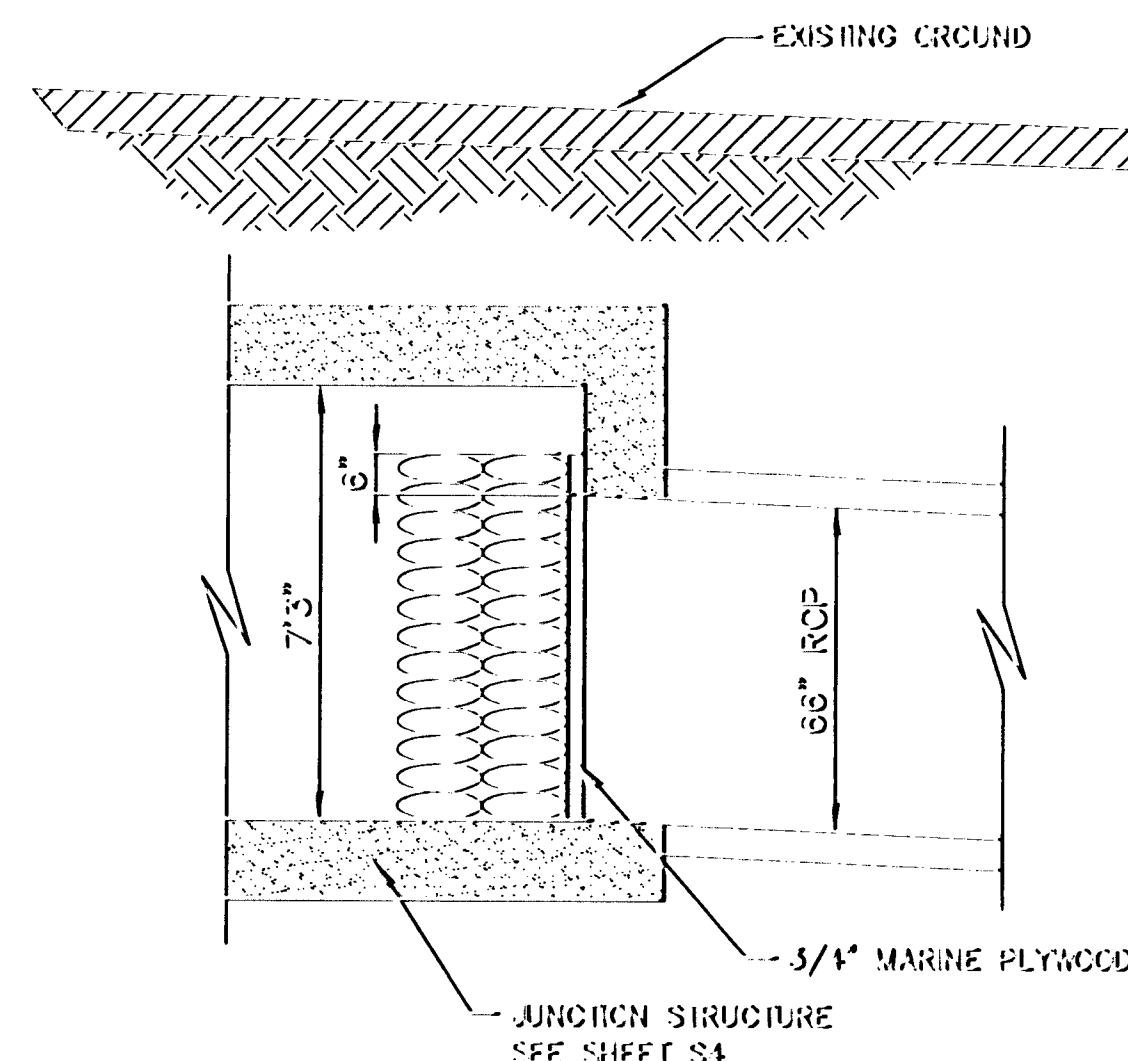


NOTES:

- CAP END OF RCP WITH 3/4" MARINE PLYWOOD. PLYWOOD SHALL EXTEND A MIN. OF 8" BEYOND PIPE OPENING ON TOP AND SIDES AND FLUSH WITH INVERT OF JUNCTION STRUCTURE. SECURE PLYWOOD AGAINST PIPE BY STACKING SANDBAGS AGAINST IT.


RCP END CAP

N.T.S.

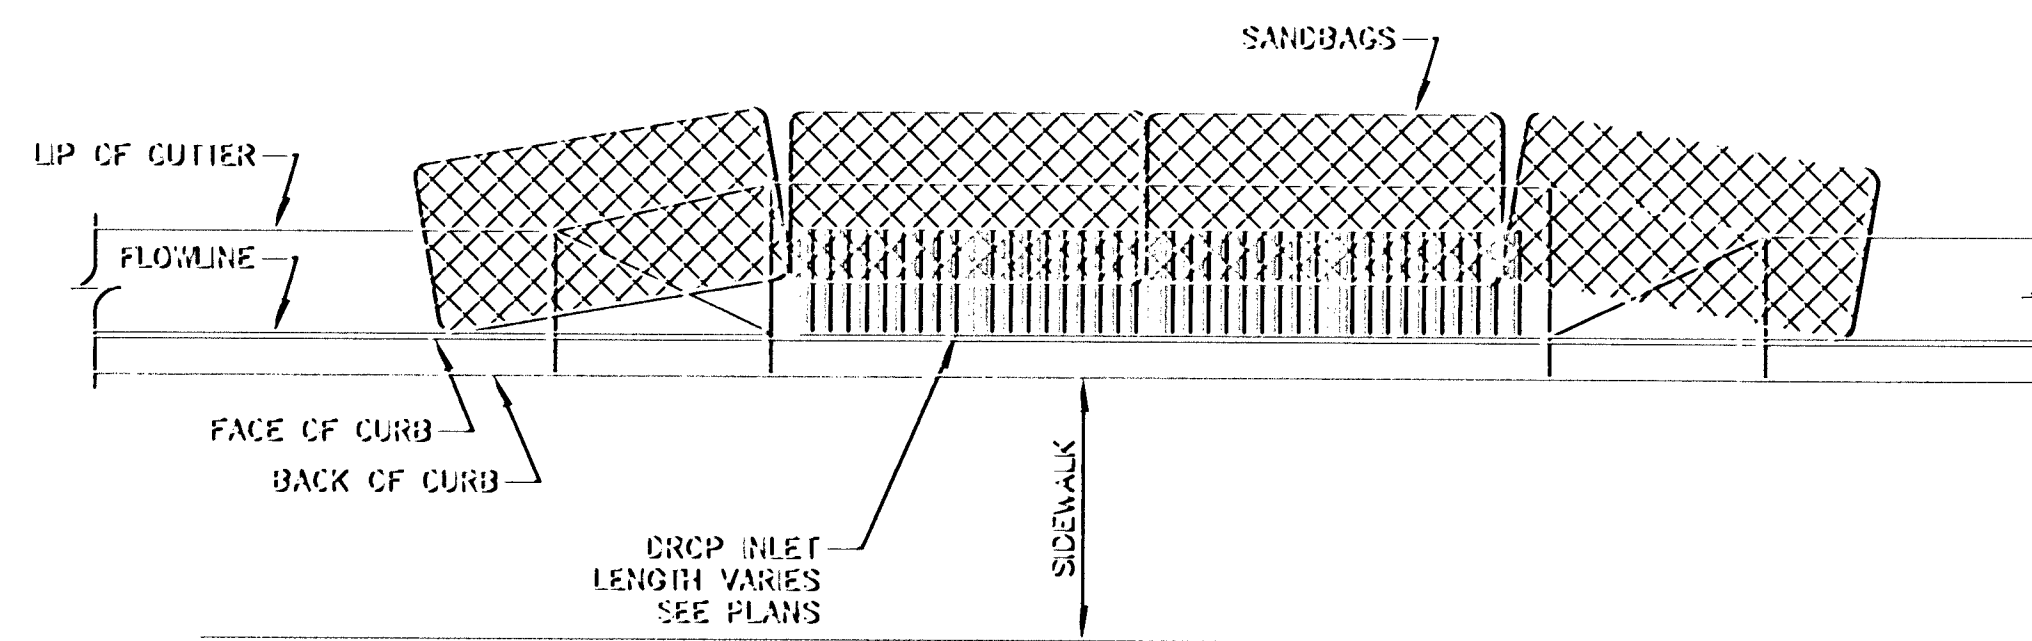


DROP INLET W/ TEMPORARY SANDBAG DETAIL

N.T.S.

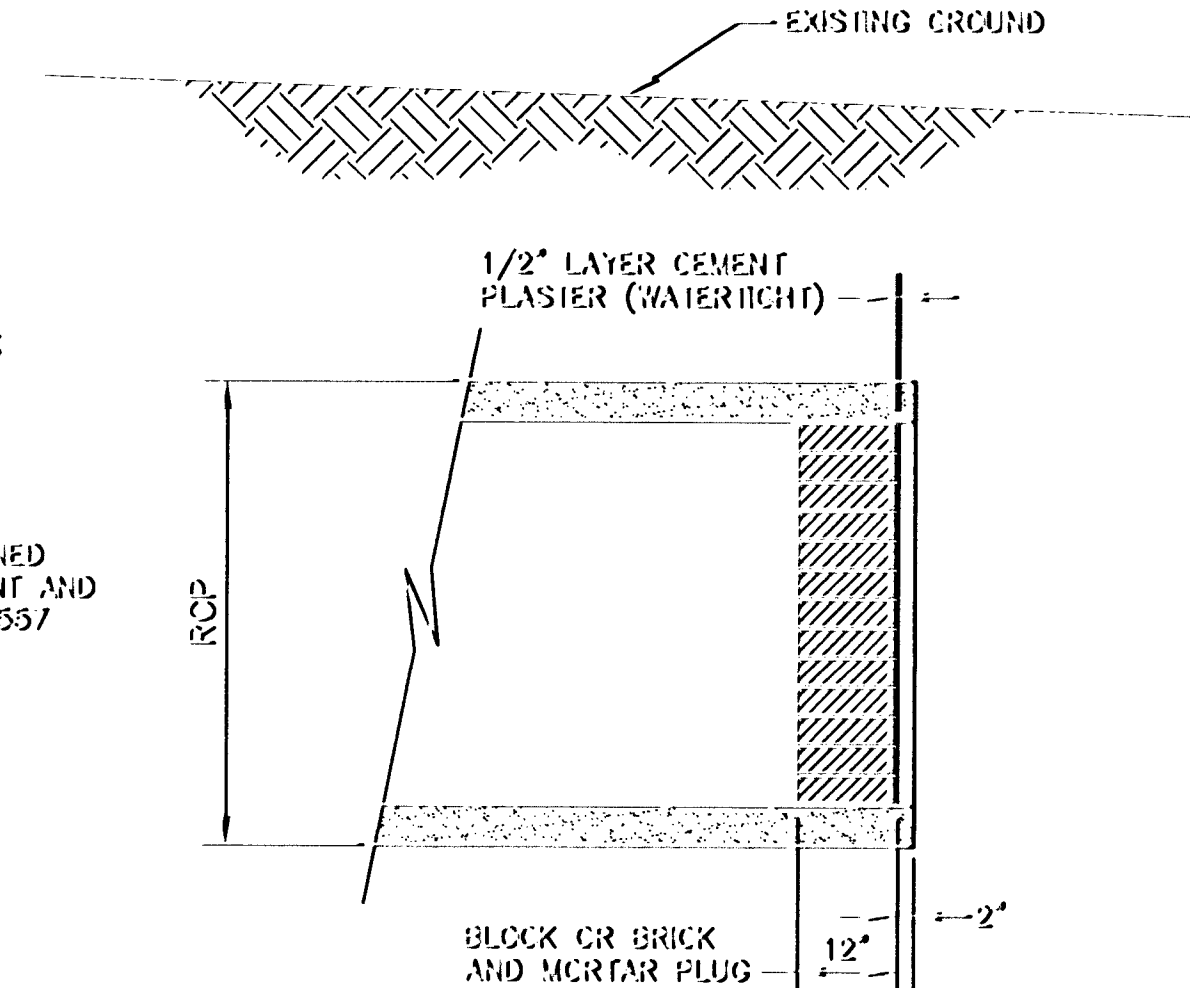

BRICK AND MORTAR RCP PLUG

N.T.S.

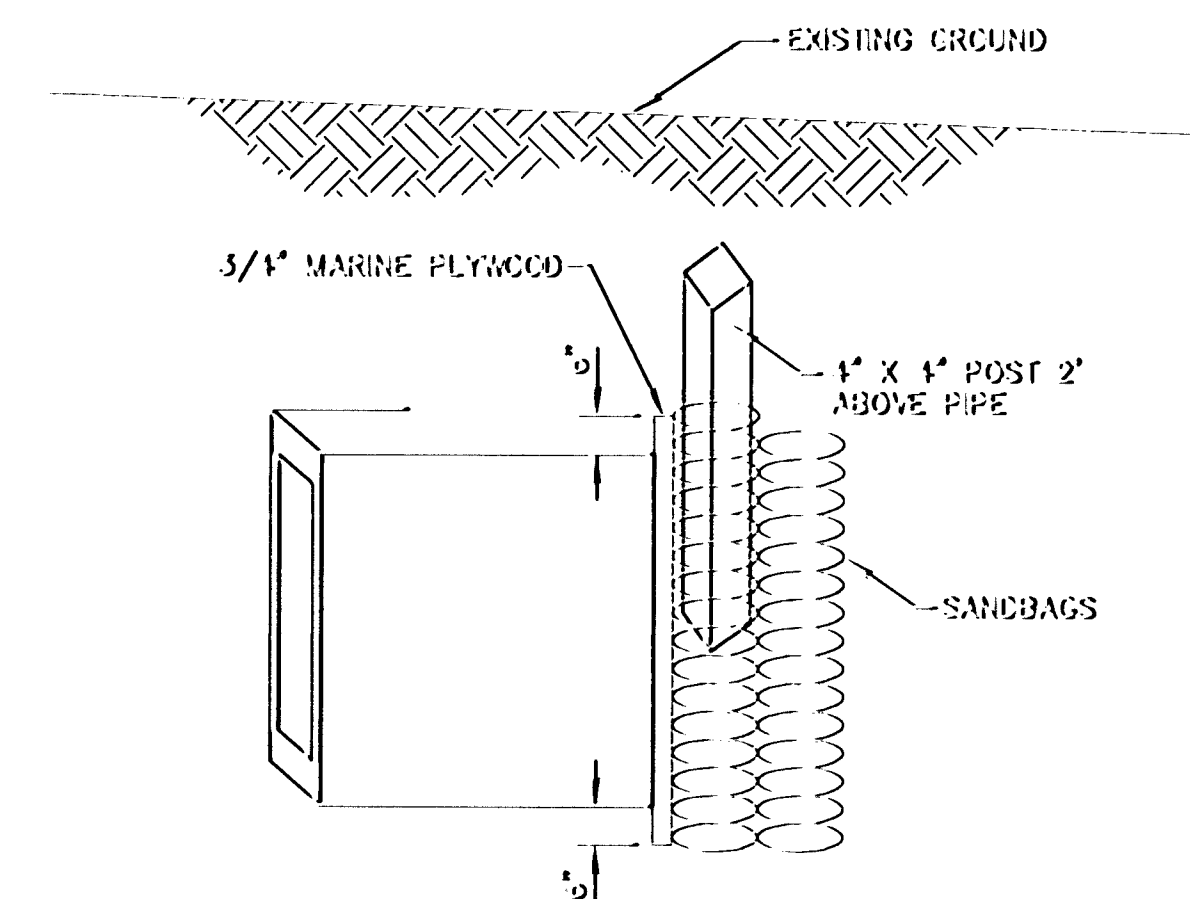


NOTES:

- CAP END OF RCB WITH 3/4" MARINE PLYWOOD. PLYWOOD SHALL EXTEND 8" BEYOND BOX ON ALL SIDES. SECURE PLYWOOD AGAINST PIPE BY STACKING SANDBAGS AGAINST IT PRIOR TO BACKFILLING.

RCB END CAP

N.T.S.

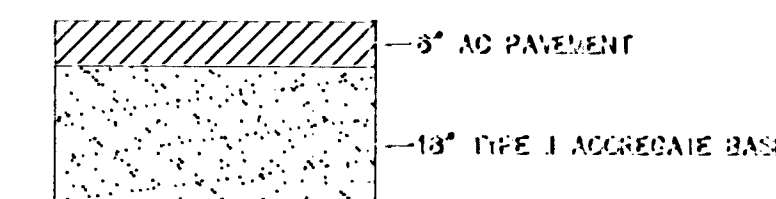

PAVEMENT REPLACEMENT SECTION

N.T.S.









113763

#27037