



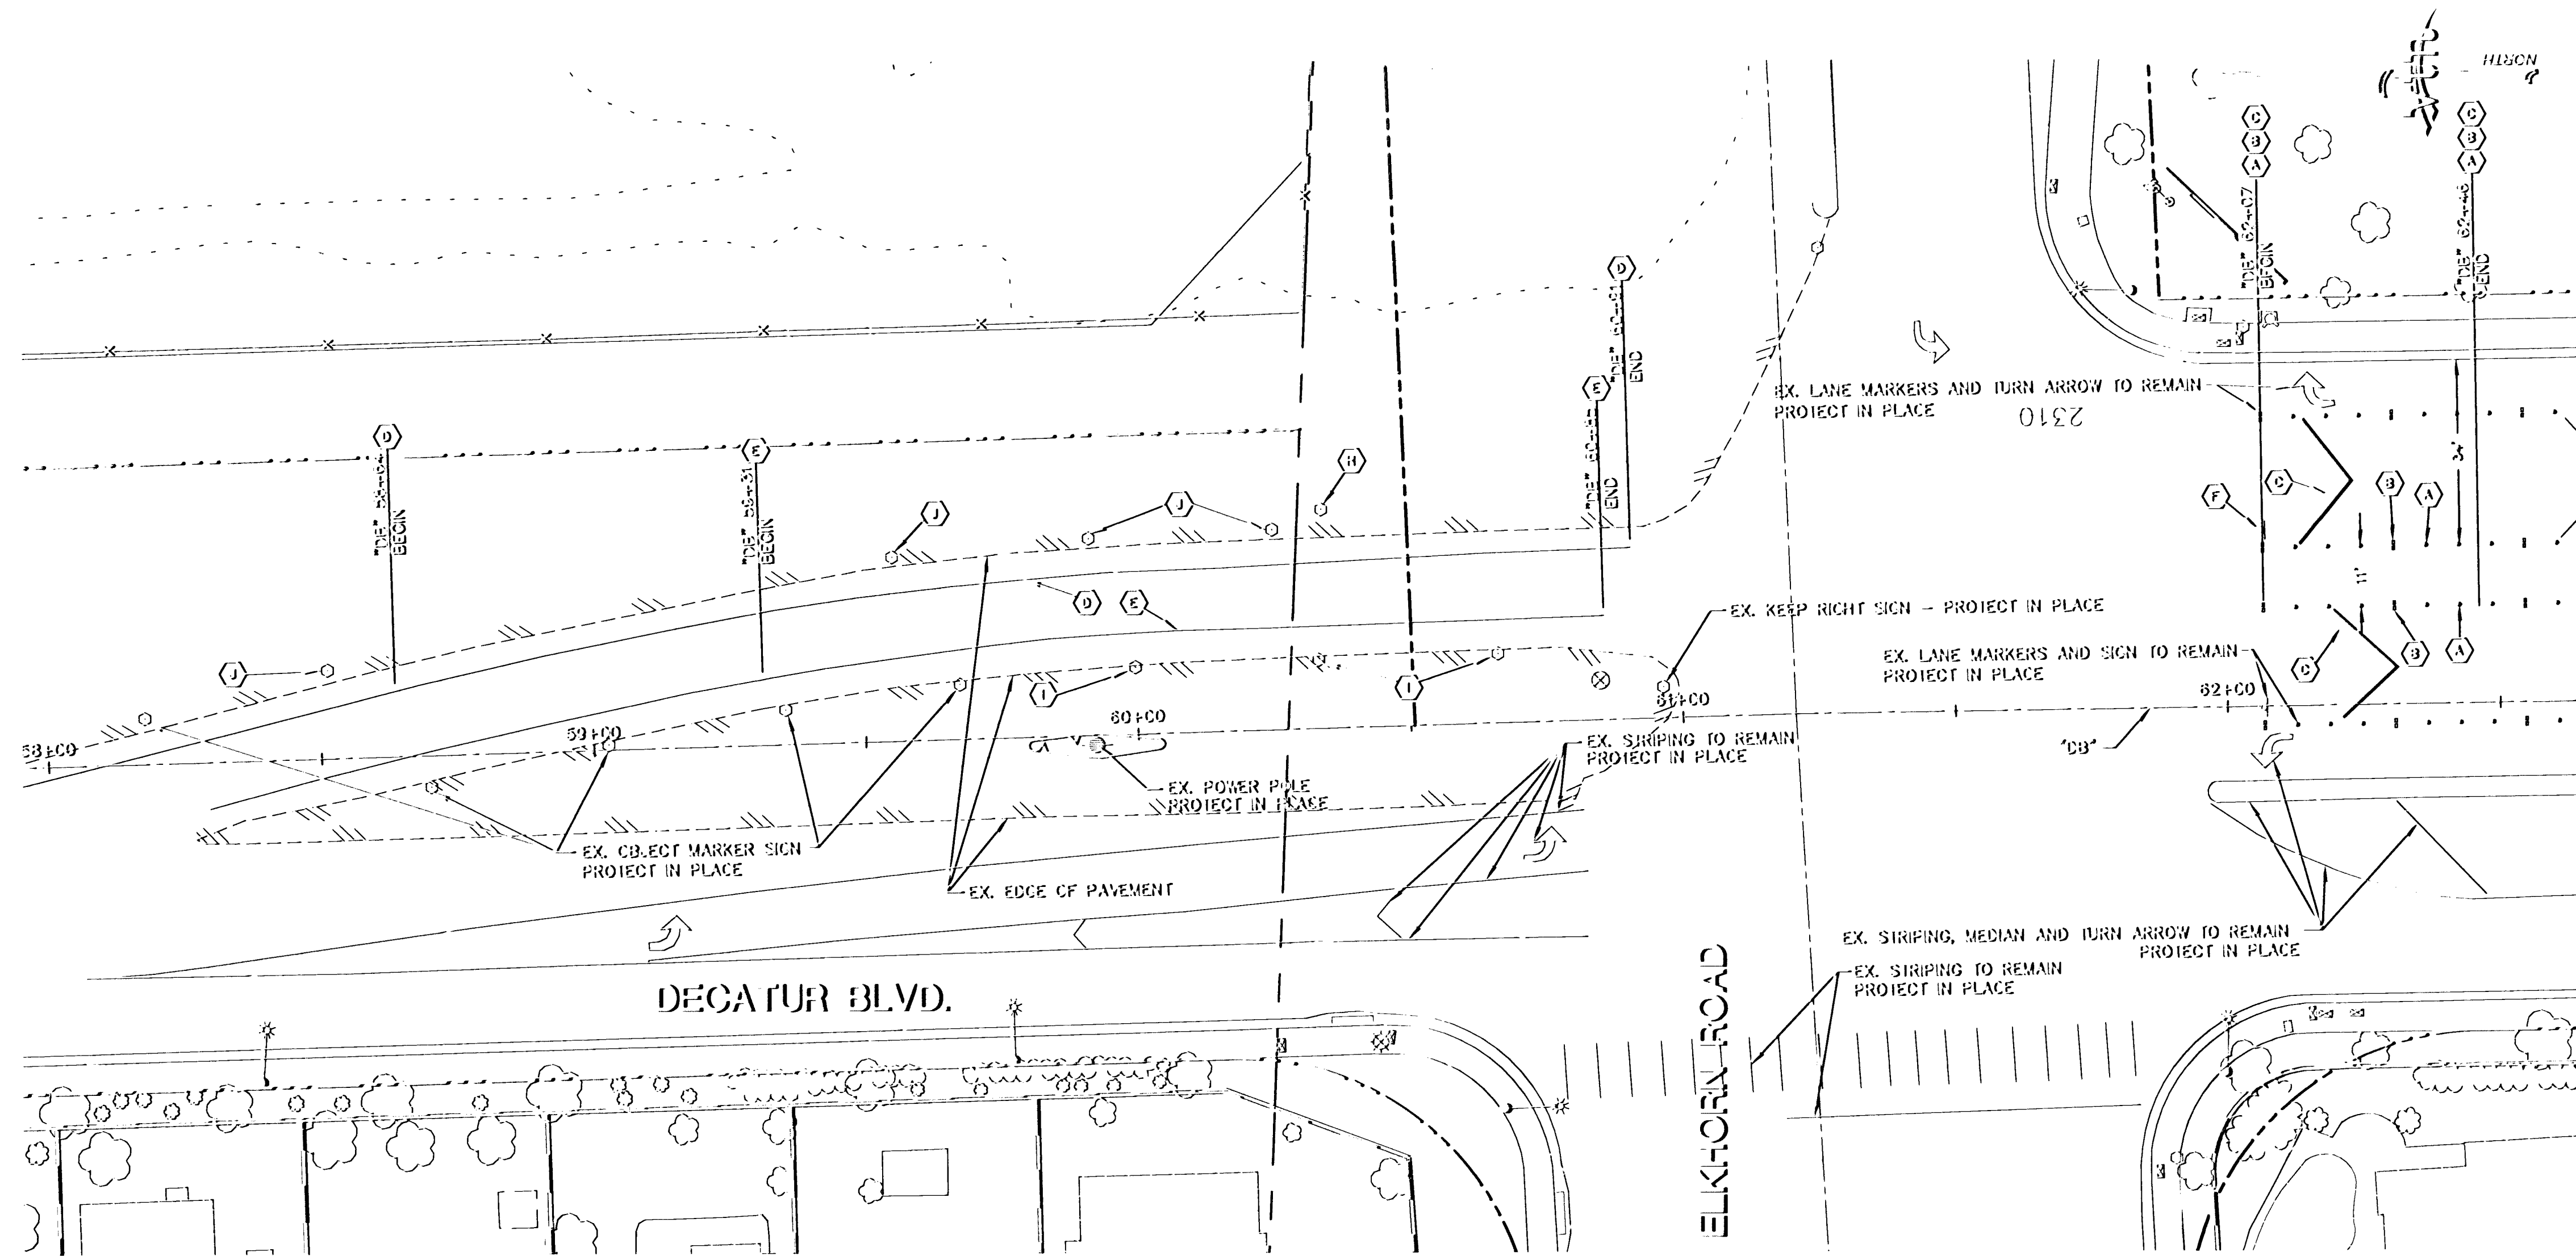

GRAPHIC SCALE
 (IN FEET)
 1 inch = 20 ft.
 (VERIFY SCALE - PLANS MAY HAVE BEEN REDUCED)

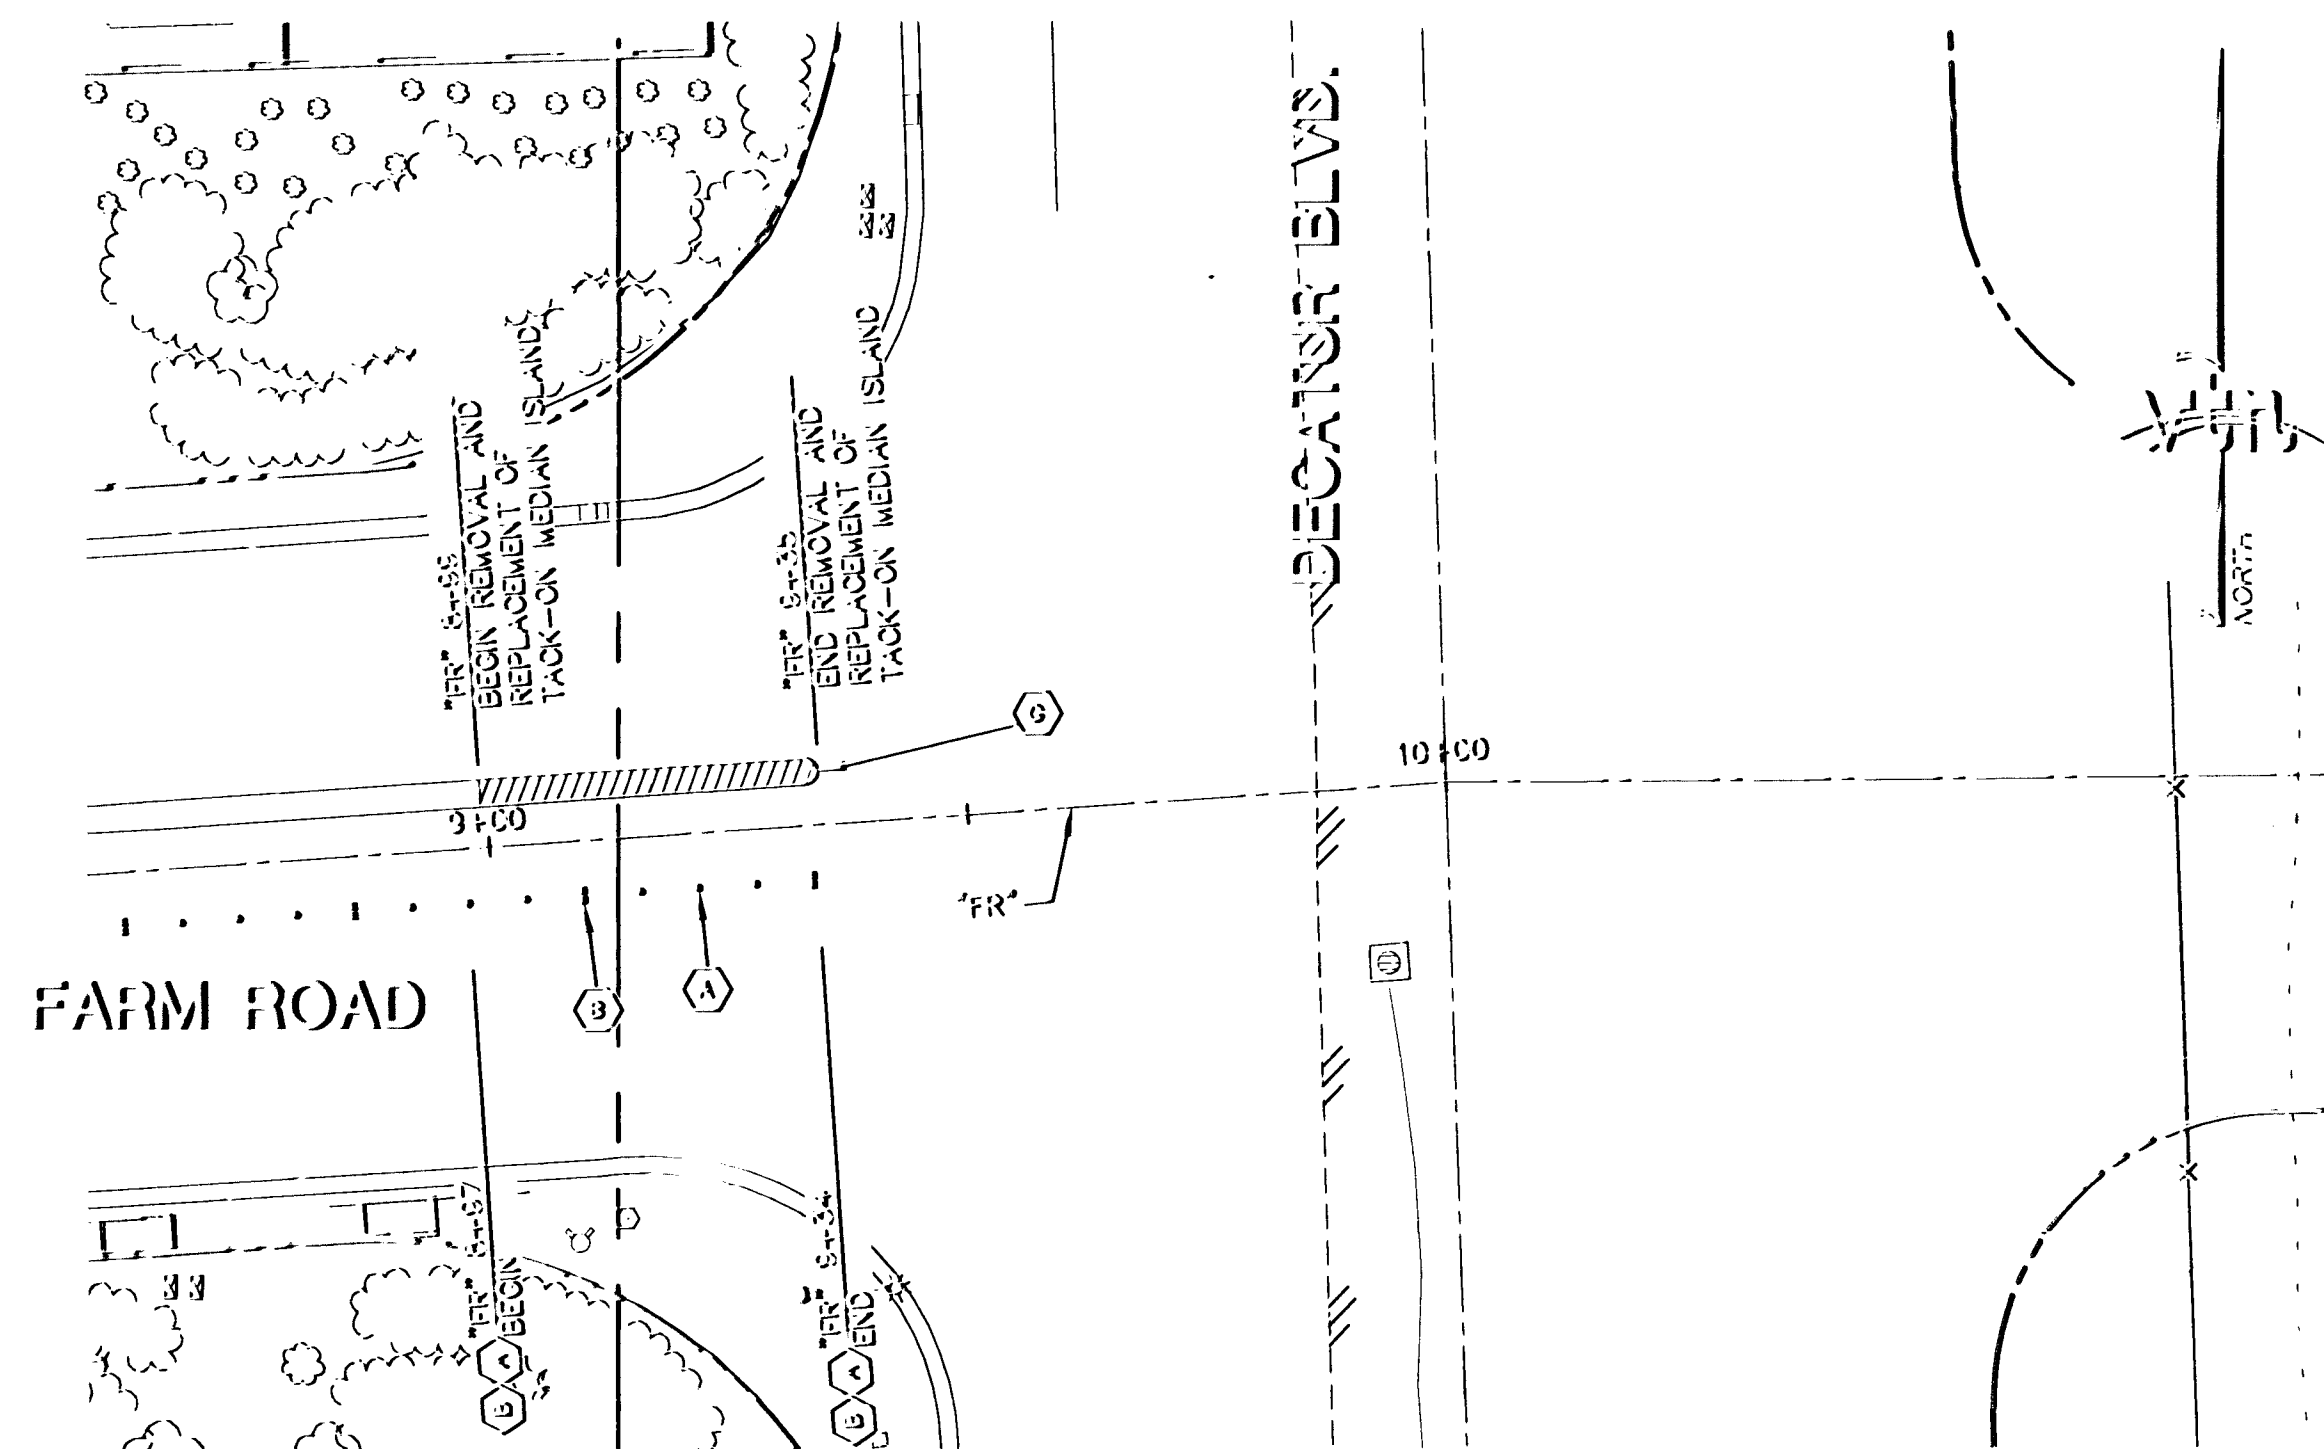

ALL LANE DIMENSIONS ARE TO EDGE OF PAVEMENT OR FACE OF MEDIAN ISLAND

SIGNAGE AND STRIPING LEGEND

- (A) INSTALL TYPE A LANE MARKER PER USDOCA DWG. NO. 216A & 217
- (B) INSTALL TYPE F LANE MARKER PER USDOCA DWG. NO. 216A & 217
- (C) INSTALL 24" CHEVRON MARKING PER USDOCA DWG. NO. 215
- (D) INSTALL 8" WHITE PAINT EDGE LINE
- (E) INSTALL 8" YELLOW PAINT EDGE LINE
- (F) EX. R1-1 "STOP" SIGN TO BE REMOVED AND REINSTALLED
- (G) INSTALL REFLECTIVE PAINT AND REFLECTIVE MARKERS PER USDOCA SID. DWG. NO. 218
- (H) EX. R2-1 "SPEED LIMIT" SIGN TO BE REMOVED AND REINSTALLED
- (I) EX. CM-JL "OBJECT MARKER" SIGN TO BE REMOVED AND REINSTALLED
- (J) EX. CM-JR "OBJECT MARKER" SIGN TO BE REMOVED AND REINSTALLED



SHEET
 371
 17 OF 25 SHEETS
 DRAWING NO.
 731-371