



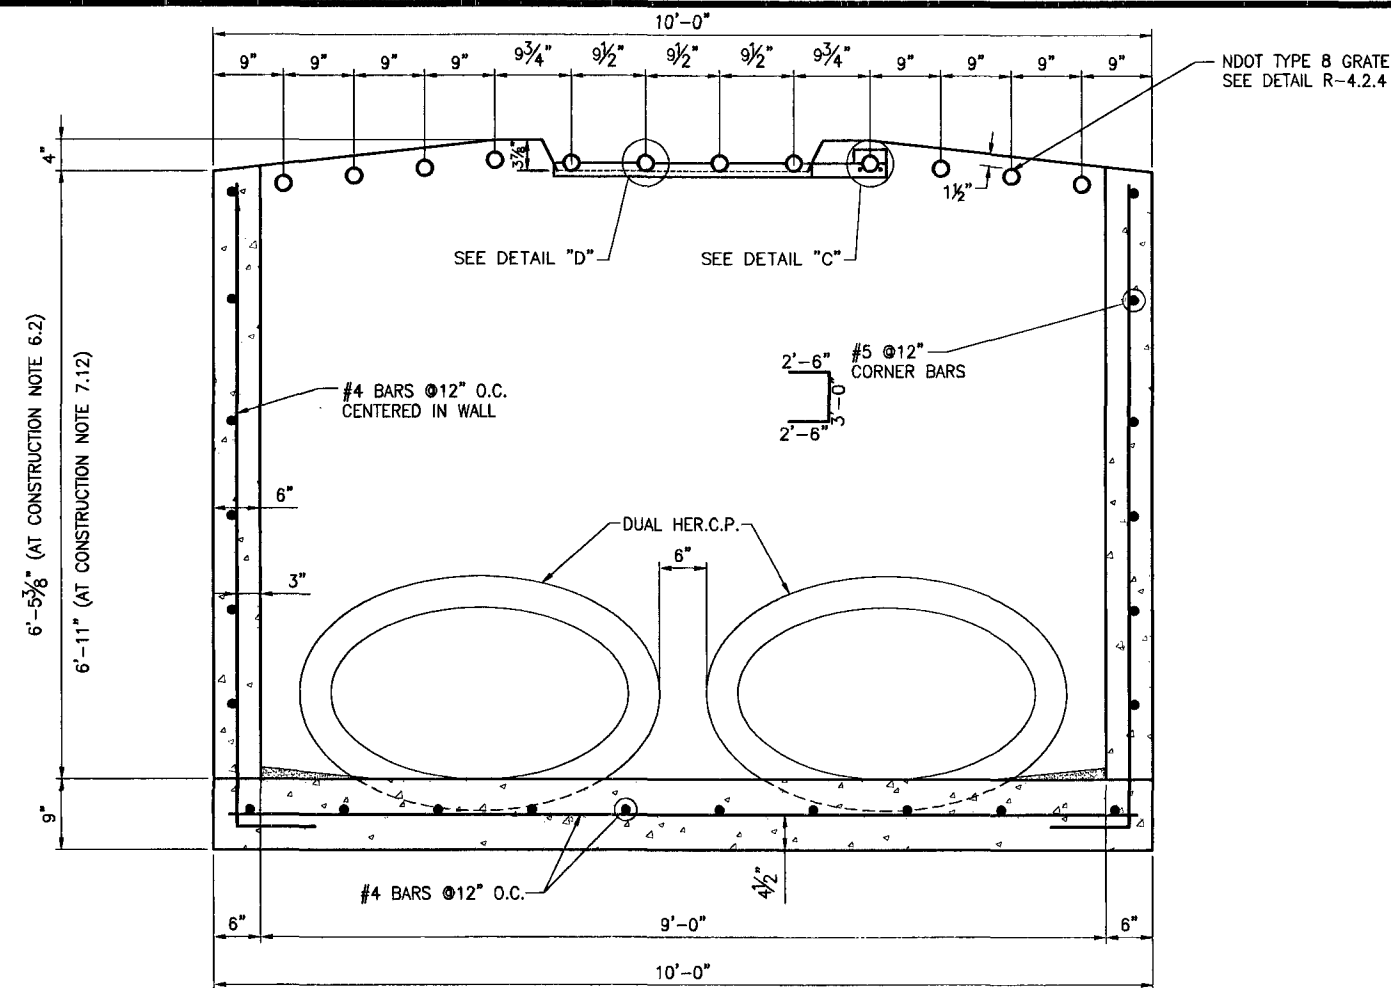

SECTION A-A

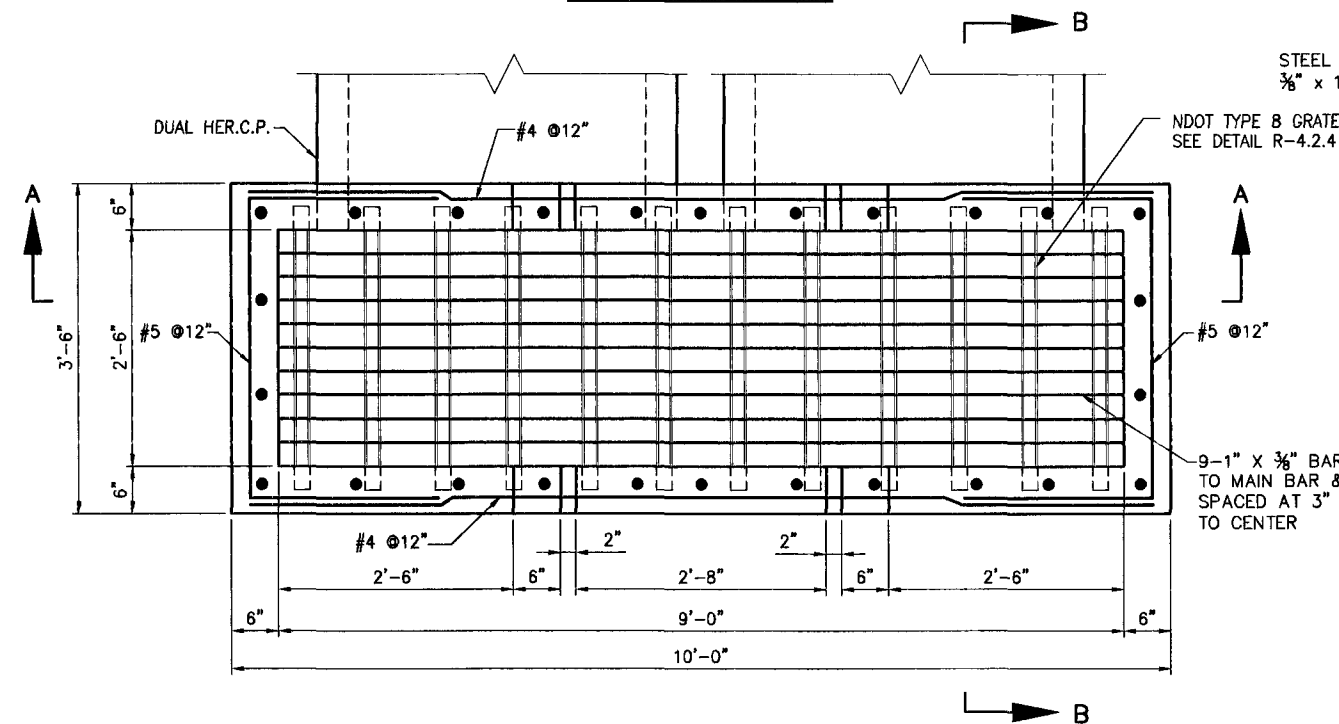

TYPE 8 DROP INLET PLAN VIEW

(SEE CONSTRUCTION NOTES 6.1 & 7.12)

NDOT TYPE 8 GRATE
SEE DETAIL R-4.2.4

SEE DETAIL "D"


SEE DETAIL "C"

#4 BARS @12" O.C.
CENTERED IN WALL


2'-6" #5 @12" CORNER BARS
2'-6"

DUAL HER.C.P.


#4 BARS @12" O.C.

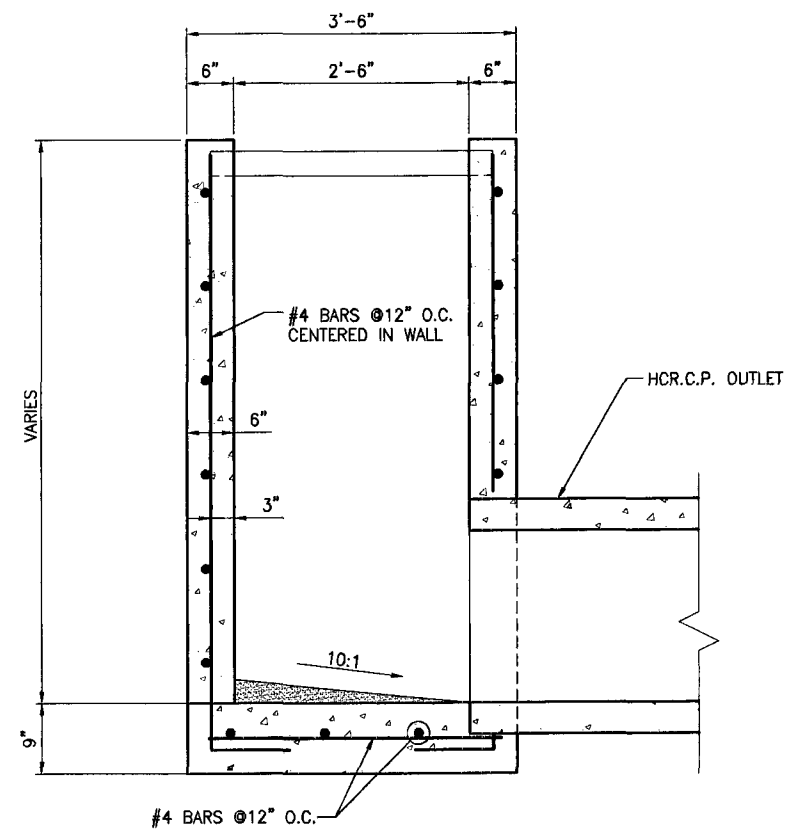


SECTION B-B

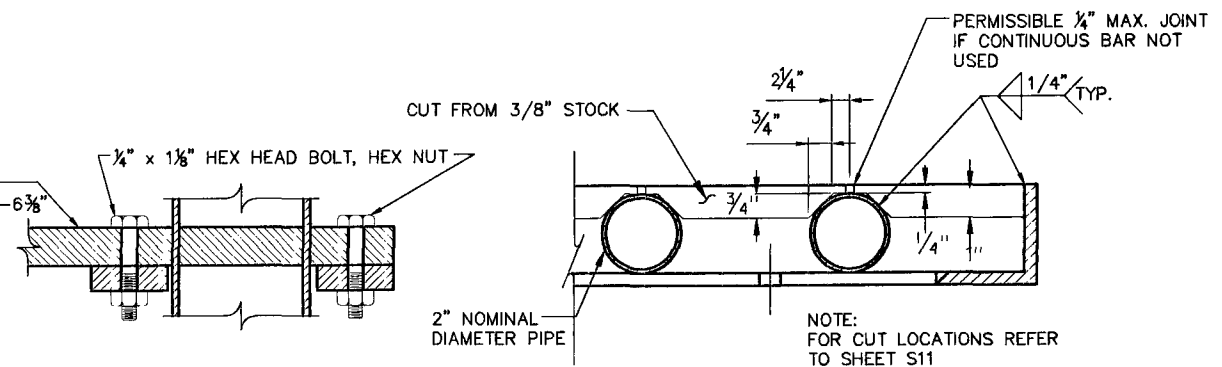


SECTION C-C

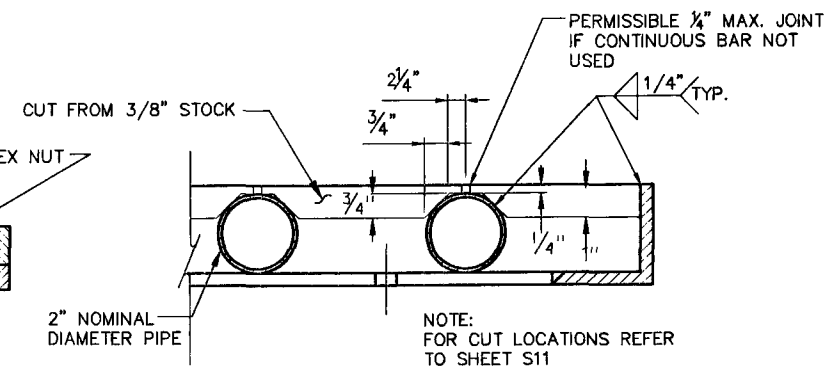

SECTION E-E

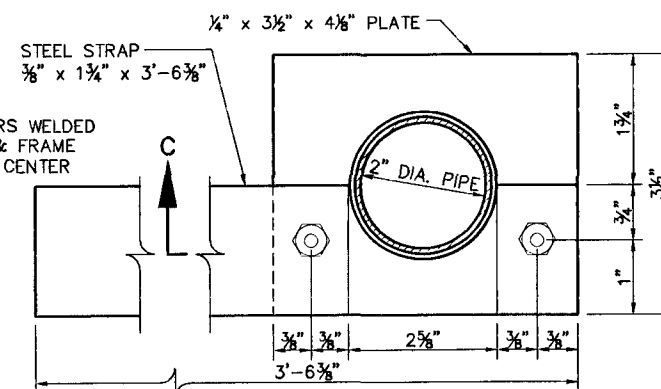

DETAIL "C"

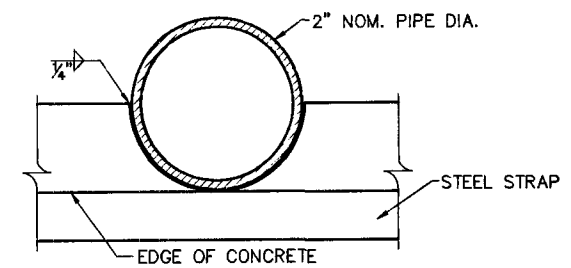

DETAIL "D"

PUBLIC WORKS DEPARTMENT
400 E. STEWART AVE.
LAS VEGAS, NV 89101
702-228-6272




R&H ENGINEERING, INC.
CONSULTING STRUCTURAL ENGINEERS
400 E. STEWART AVE.
LAS VEGAS, NV 89101
702-228-6272



MODIFIED NDOT TYPE 8 DROP INLET
DUAL HER.C.P. OUTLET PIPES

LAS VEGAS WASH - MIDDLE BRANCH
RAINBOW STORM DRAIN
ELKHORN TO GRAND TETON

DRAWN BY: 1/11/08
DESIGNED BY: 1/11/08
CHECKED BY: 1/11/08
PROJECT NO: SCALE:
HORIZ. VERT.

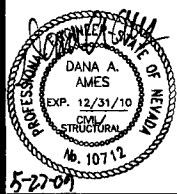

SHEET
S12
48 OF 70 SHEETS
DRAWING NO.
731-87-1

H#23161