



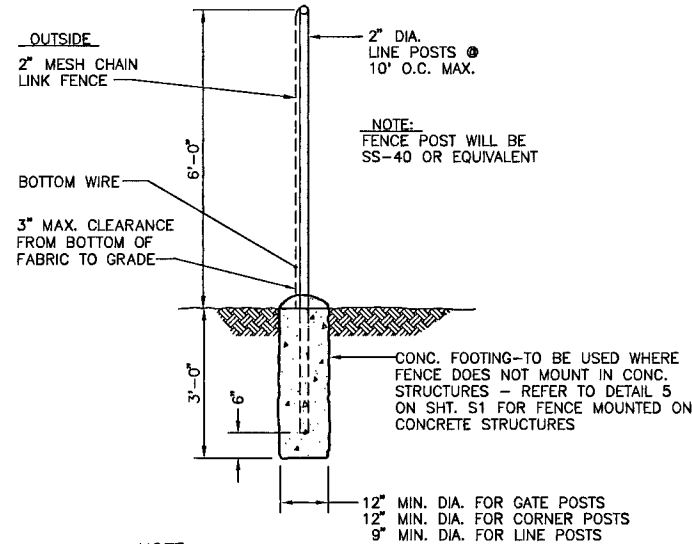

NOTE:
SEE UNIFORM STD.
DWGS. NO. 252 & 253
FOR ADDITIONAL INFORMATION

TYPICAL FENCE DETAIL
N.T.S.

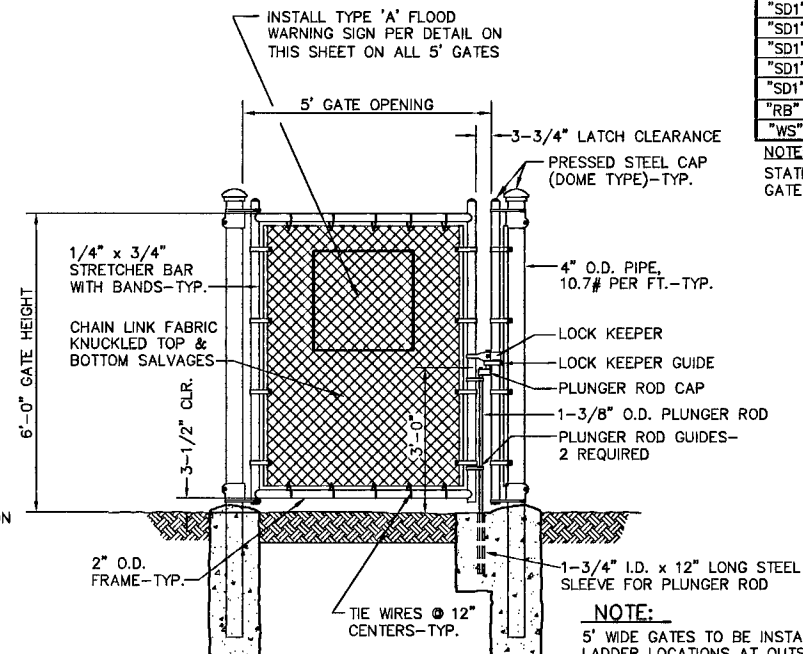


NOTE:
5' WIDE GATES TO BE INSTALLED AT ALL CHANNEL
LADDER LOCATIONS AT OUTSIDE EDGE OF
MAINTENANCE ROADS AND / OR ACCESS BENCHES
BETWEEN 6' HIGH CHAIN LINK FENCE SEGMENTS
AND ALL OTHER LOCATIONS AS SPECIFIED WITHIN
THE PLAN SET. REFER TO SHEET D2 FOR CHANNEL
LADDER LOCATION SCHEDULES.

5' WIDE SINGLE-SWING GATE ELEVATION DETAIL

N.T.S.


TYPE "A" FLOOD WARNING SIGN LOCATION SCHEDULE	
STATION	OFFSET
"SD1" 10+39.45	50.73' RT
"SD1" 11+15.90	49.71' LT
"SD1" 14+36.00	46.40' RT
"SD1" 14+60.00	53.60' LT
"SD1" 19+86.00	46.40' RT
"SD1" 20+10.00	53.60' LT
"SD1" 25+21.00	12.00' RT
"SD1" 25+45.00	12.00' LT
"RB" 112+32.17	70.00' RT
"WS" 18+99.29	53.87' LT

CHANNEL IDENTIFICATION SIGN LOCATION SCHEDULE	
STATION	OFFSET
"SD1" 10+78.92	0.00' RT
"SD1" 26+55.18	0.00' RT

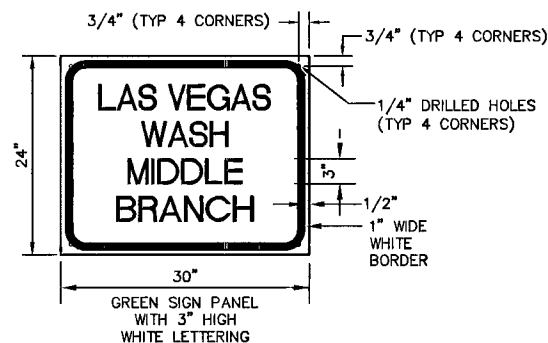

NOTE:
SIGN TO BE MOUNTED
DIRECTLY ONTO CHAIN LINK
FENCE

CHANNEL IDENTIFICATION SIGN DETAIL
N.T.S.

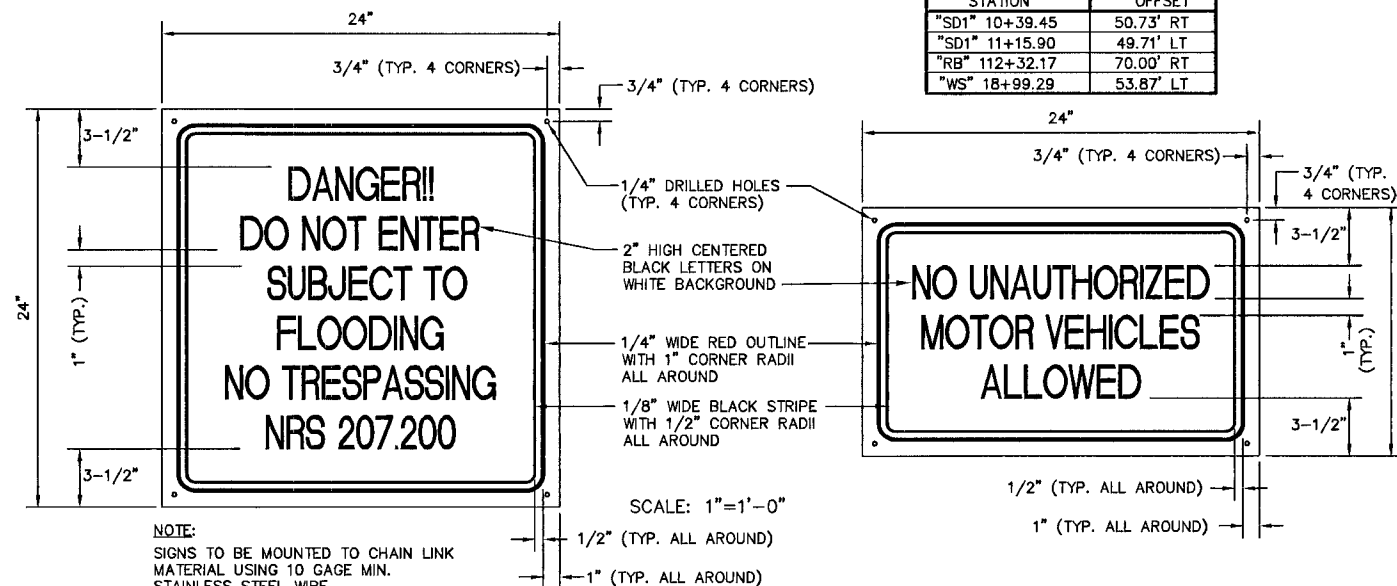

NOTE:
SIGNS TO BE MOUNTED TO CHAIN LINK
MATERIAL USING 10 GAGE MIN.
STAINLESS STEEL WIRE.


TYPE "A"

TYPE "B"

FLOOD WARNING SIGNS DETAIL
N.T.S.

GATE LOCATION SCHEDULE			
STATION	OFFSET	WIDTH	TYPE
"SD1" 10+39.45	50.73' RT	10'-8"	DOUBLE-SWING
"SD1" 11+15.90	49.71' LT	10'-8"	DOUBLE-SWING
"SD1" 14+36.00	46.40' RT	5'-0"	SINGLE-SWING
"SD1" 14+60.00	53.60' LT	5'-0"	SINGLE-SWING
"SD1" 19+86.00	46.40' RT	5'-0"	SINGLE-SWING
"SD1" 20+10.00	53.60' LT	5'-0"	SINGLE-SWING
"SD1" 25+21.00	12.00' RT	5'-0"	SINGLE-SWING
"SD1" 25+45.00	12.00' LT	5'-0"	SINGLE-SWING
"RB" 112+32.17	70.00' RT	10'-8"	DOUBLE-SWING
"WS" 18+99.29	53.87' LT	10'-8"	DOUBLE-SWING

NOTE:
STATIONS & OFFSETS ARE TO THE CENTER OF THE
GATE OPENING

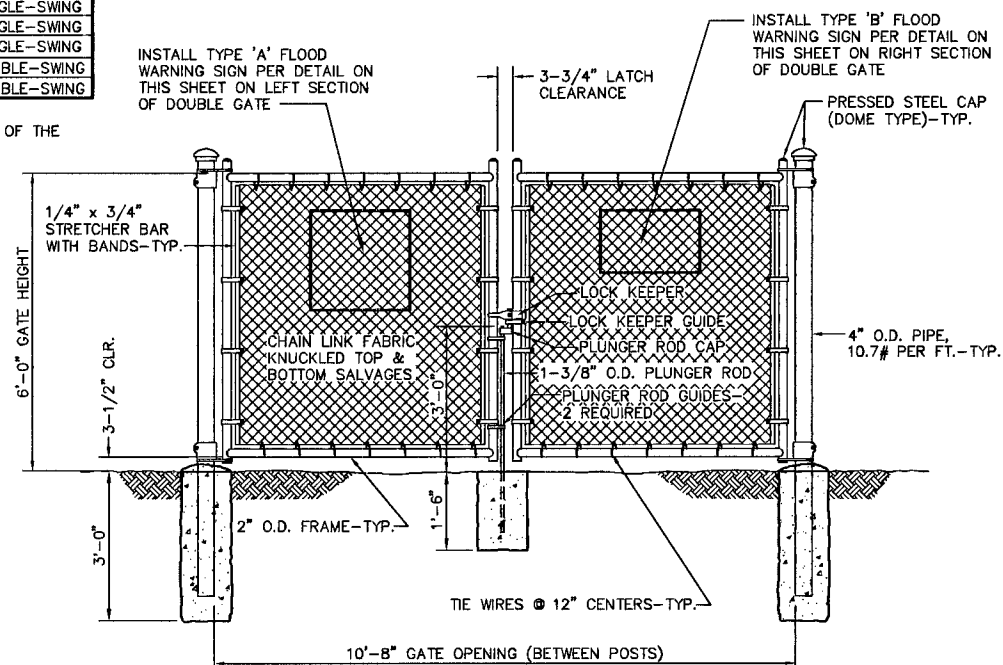

10'-8" DOUBLE SWING GATE DETAIL

N.T.S.

TYPE "B" FLOOD WARNING SIGN LOCATION SCHEDULE	
STATION	OFFSET
"SD1" 10+39.45	50.73' RT
"SD1" 11+15.90	49.71' LT
"RB" 112+32.17	70.00' RT
"WS" 18+99.29	53.87' LT

AVOID OVERHEAD POWER LINE CONTACT
IT'S COSTLY

Call before you Dig
Avoid cutting underground
utility lines. It's costly.

Call 811

1-702-227-2929
NV ENERGY ENVIRONMENT AND
SAFETY SERVICES DEPARTMENT

PUBLIC WORKS DEPARTMENT 400 E. STEWART AVE. LAS VEGAS, NV 89101 702-229-6272		7277 SOUTH RAINBOW BOULEVARD LAS VEGAS, NEVADA 89146-3148 PH (702) 873-7550 FAX (702) 362-2599 WEB SITE: WWW.VNVTY.COM	
MISCELLANEOUS DETAILS		LAS VEGAS WASH - MIDDLE BRANCH RAINBOW STORM DRAIN ELKHORN TO GRAND TETON	
DRAWN BY: BH	JUNE 15, 2009	DESIGNED BY: DAB	JUNE 15, 2009
CHECKED BY: KDC/TMM/GN	JUNE 15, 2009	PROJECT NO: 5952	SCALE: HORIZ. N/A VERT. N/A
		SHEET D3 30 OF 70 SHEETS DRAWING NO. 731-87-1	