


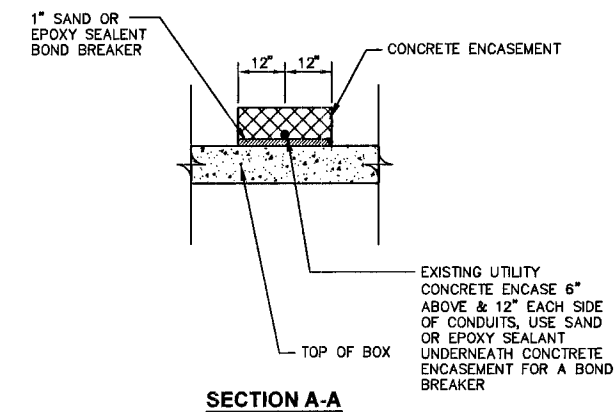
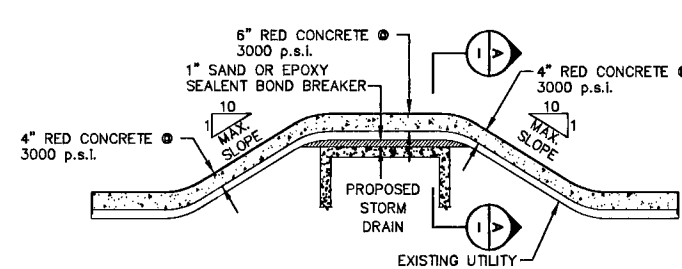


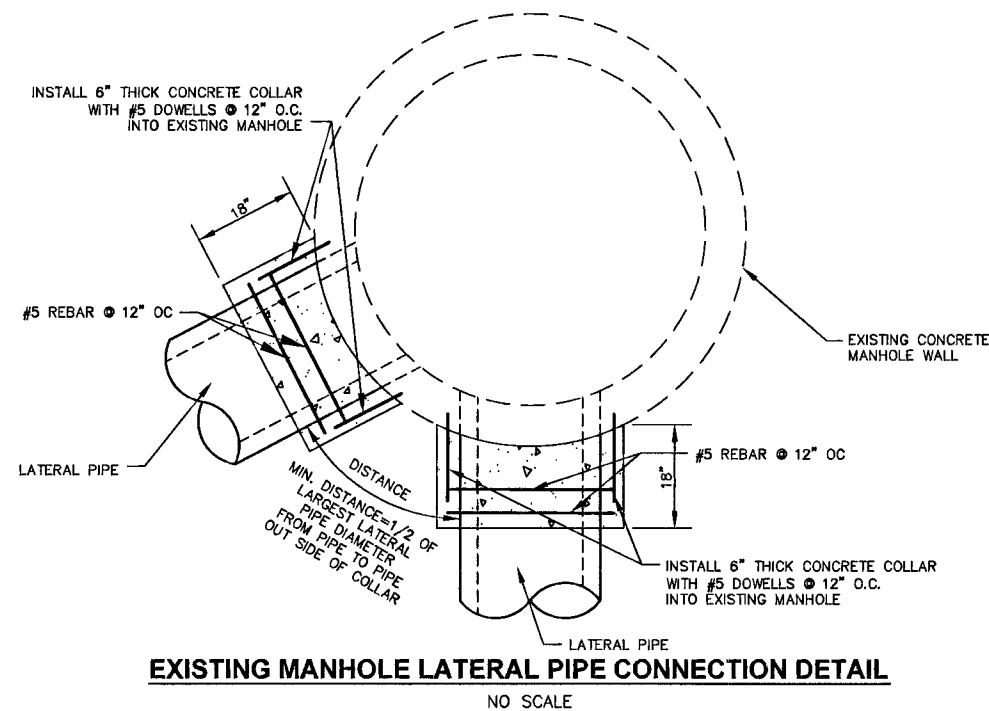

EXISTING UTILITY SUPPORT OVER RCB DETAIL

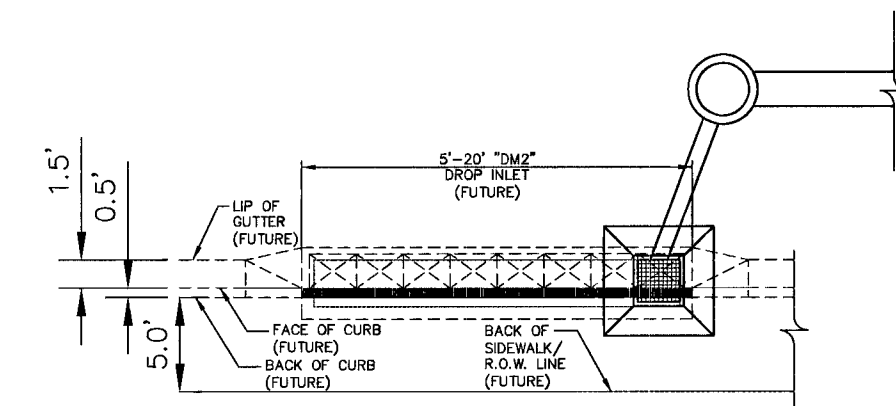

CONCRETE APRON SCHEDULE									
DI NUMBER	DI TYPE	STATION & OFFSET	GRATE ELEVATION	TOP OF CONCRETE APRON ELEVATION				APRON FLOWLINE IN ELEVATION	APRON FLOWLINE OUT ELEVATION
				NW CORNER	NE CORNER	SW CORNER	SE CORNER		
3.1	MODIFIED NDOT TYPE 2B	"RB" 116+98.26, 43.19' RT	2365.40	2365.90	2365.90	2365.90	2365.90	2365.90	N/A
3.2	MODIFIED NDOT TYPE 2B	"WS" 17+39.80, 24.19' LT	2370.70	2371.00	2371.00	2371.17	2370.94	2371.09	2370.97
3.3	MODIFIED NDOT TYPE 2B	"WS" 17+78.74, 24.19' LT	2370.00	2370.50	2370.50	2370.50	2370.44	2370.50	N/A
3.6	MODIFIED NDOT TYPE 2B	"WS" 17+40.63, 24.19' RT	2370.50	2371.00	2371.00	2371.00	2371.00	2371.00	2371.00
3.7	MODIFIED NDOT TYPE 2B	"WS" 17+79.57, 24.19' RT	2370.00	2370.49	2370.31	2370.70	2370.40	2370.50	N/A
3.8	MODIFIED NDOT TYPE 2B	"WS" 20+76.81, 24.19' LT	2365.70	2366.20	2366.20	2366.20	2366.20	2366.20	N/A
3.9	MODIFIED NDOT TYPE 2B	"WS" 20+77.14, 24.19' RT	2365.50	2366.00	2366.00	2366.00	2366.00	2366.00	N/A
3.11	MODIFIED NDOT TYPE 2B	"WS" 20+35.36, 57.12' RT	2366.50	2367.00	2367.00	2367.00	2367.00	2367.00	2367.00
4.1	MODIFIED NDOT TYPE 2B	"DN" 18+94.25, 24.19' LT	2365.50	2366.00	2365.90	2366.00	2365.92	2366.00	N/A
4.3	MODIFIED NDOT TYPE 2B	"DN" 18+67.81, 23.94' RT	2365.50	2366.00	2366.00	2366.00	2366.00	2366.00	N/A
4.5	MODIFIED NDOT TYPE 2B	"DN" 18+48.38, 20.97' LT	2361.20	2361.67	2361.67	2361.67	2361.41	2361.67	2361.54
4.8	MODIFIED NDOT TYPE 2B	"DN" 18+95.32, 20.56' LT	2360.90	2361.38	2361.32	2361.38	2361.34	2361.38	2361.33
4.14	MODIFIED NDOT TYPE 2B	"FR" 19+56.03, 51.77' LT	2361.00	2361.50	2361.50	2361.50	2361.50	2361.50	N/A
4.16	MODIFIED NDOT TYPE 2B	"FR" 20+36.81, 51.70' LT	2360.50	2361.00	2361.00	2361.00	2361.00	2361.00	N/A
4.17	MODIFIED NDOT TYPE 2B	"FR" 19+38.85, 21.17' LT	2360.75	2361.21	2361.25	2361.13	2361.07	2361.13	N/A
4.18	MODIFIED NDOT TYPE 2B	"RB" 127+18.27, 37.00' LT	2360.50	2361.00	2361.00	2361.00	2361.00	2361.00	2361.00
5.1	MODIFIED NDOT TYPE 2B	"RB" 132+74.45, 44.19' LT	2358.40	2358.90	2358.90	2358.90	2358.90	2358.90	N/A
6.1	MODIFIED NDOT TYPE 2B	"RB" 139+77.22, 44.19' LT	2355.40	2355.90	2355.90	2355.90	2355.90	2355.90	N/A
6.5	MODIFIED NDOT TYPE 2B	"RB" 142+88.60, 44.19' LT	2354.30	2354.80	2354.80	2354.80	2354.80	2354.80	N/A
14.2	MODIFIED NDOT TYPE 2B	"RB" 100+24.27, 69.83' RT	2373.50	2374.00	2374.00	2374.00	2374.00	2374.00	N/A
15.2	MODIFIED NDOT TYPE 2B	"RB" 1112+89.12, 31.49' RT	2367.30	2367.80	2367.77	2367.80	2367.72	2367.74	N/A

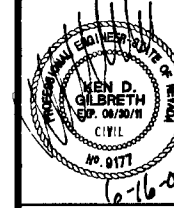

SHEET
D5
32 OF 70 SHEETS
DRAWING NO.
731-87-1

PUBLIC WORKS DEPARTMENT
400 E. STEWART AVE.
LAS VEGAS, NEVADA 89101
702-228-6272



MISCELLANEOUS DETAILS
LAS VEGAS WASH - MIDDLE BRANCH
RAINBOW STORM DRAIN
ELKHORN TO GRAND TETON

DRAWN BY: JUNE 15, 2009
DESIGNED BY: JUNE 15, 2009
CHECKED BY: JUNE 15, 2009
PROJECT NO: SCALE: N/A
9952

1:05:22 PM 6/15/2009 11:28 AM