
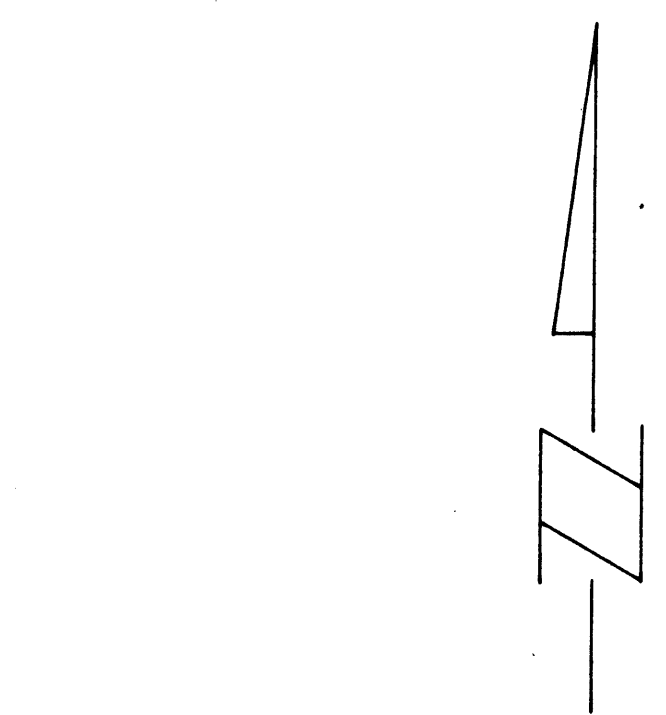
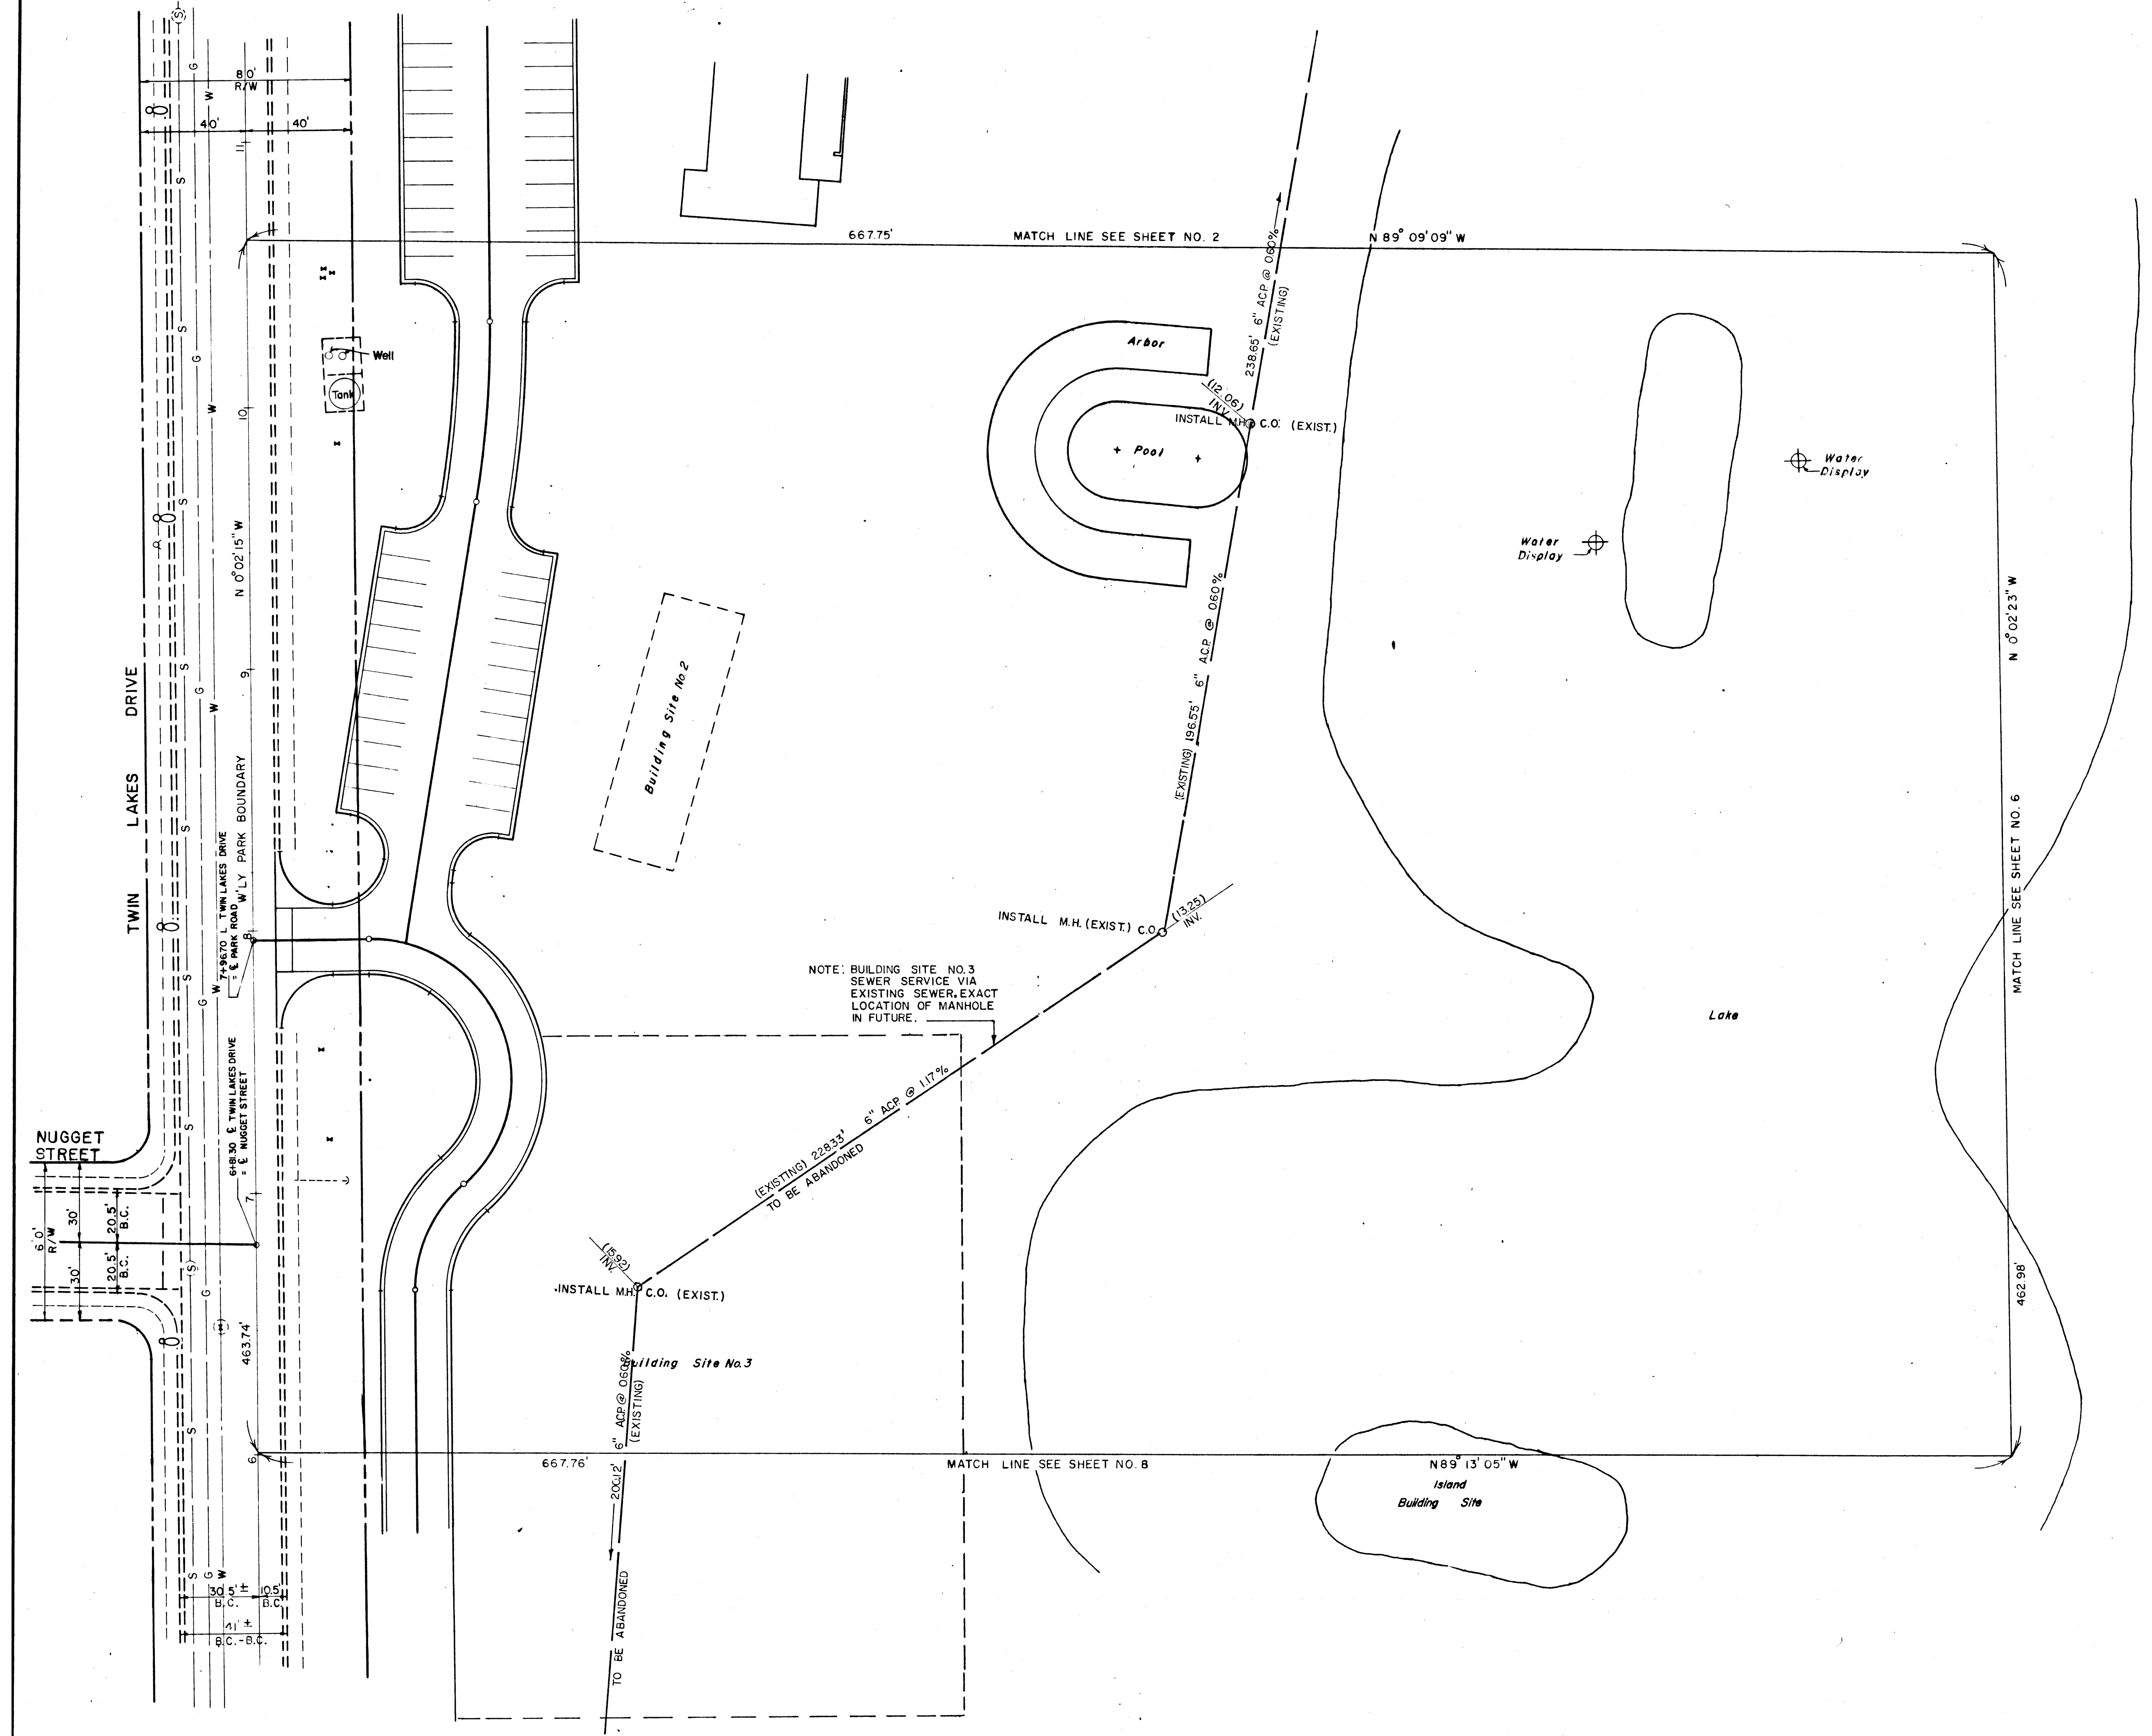


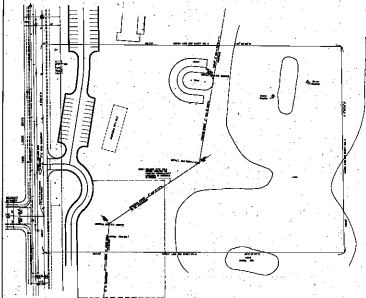

N/W'LY 1/9 SHEET 2	NORTH 1/9 SHEET 3	N/E'LY 1/9 SHEET 4
WEST 1/9 SHEET 5	CENTRAL 1/9 SHEET 6	EAST 1/9 SHEET 7
S/W'LY 1/9 SHEET 8	SOUTH 1/9 SHEET 9	S/E'LY 1/9 SHEET 10

C.L.V. Bench Mark No. 06129B20
Northwesterly Corner Wnnington Ave.
And Magnolia Ave., Elev. 2102.49

CITY OF LAS VEGAS NEVADA			
DEPARTMENT OF PUBLIC WORKS			
SERVICES DIVISION			
LORENZI PARK WEST 1/9			
MASTER SEWER PLAN			
W.O. NO. 3111	F.B.K. NO.	DATE	DRAWING NO.
SC (H) 1"=30'	SC (V)		650-19-10E
DES. E. LOUVIERE			FILE NO.
DR. R. MANZIE			
APPROVED BY DIRECTOR OF PUBLIC WORKS			SHEET 5 OF 10

[illegible]