
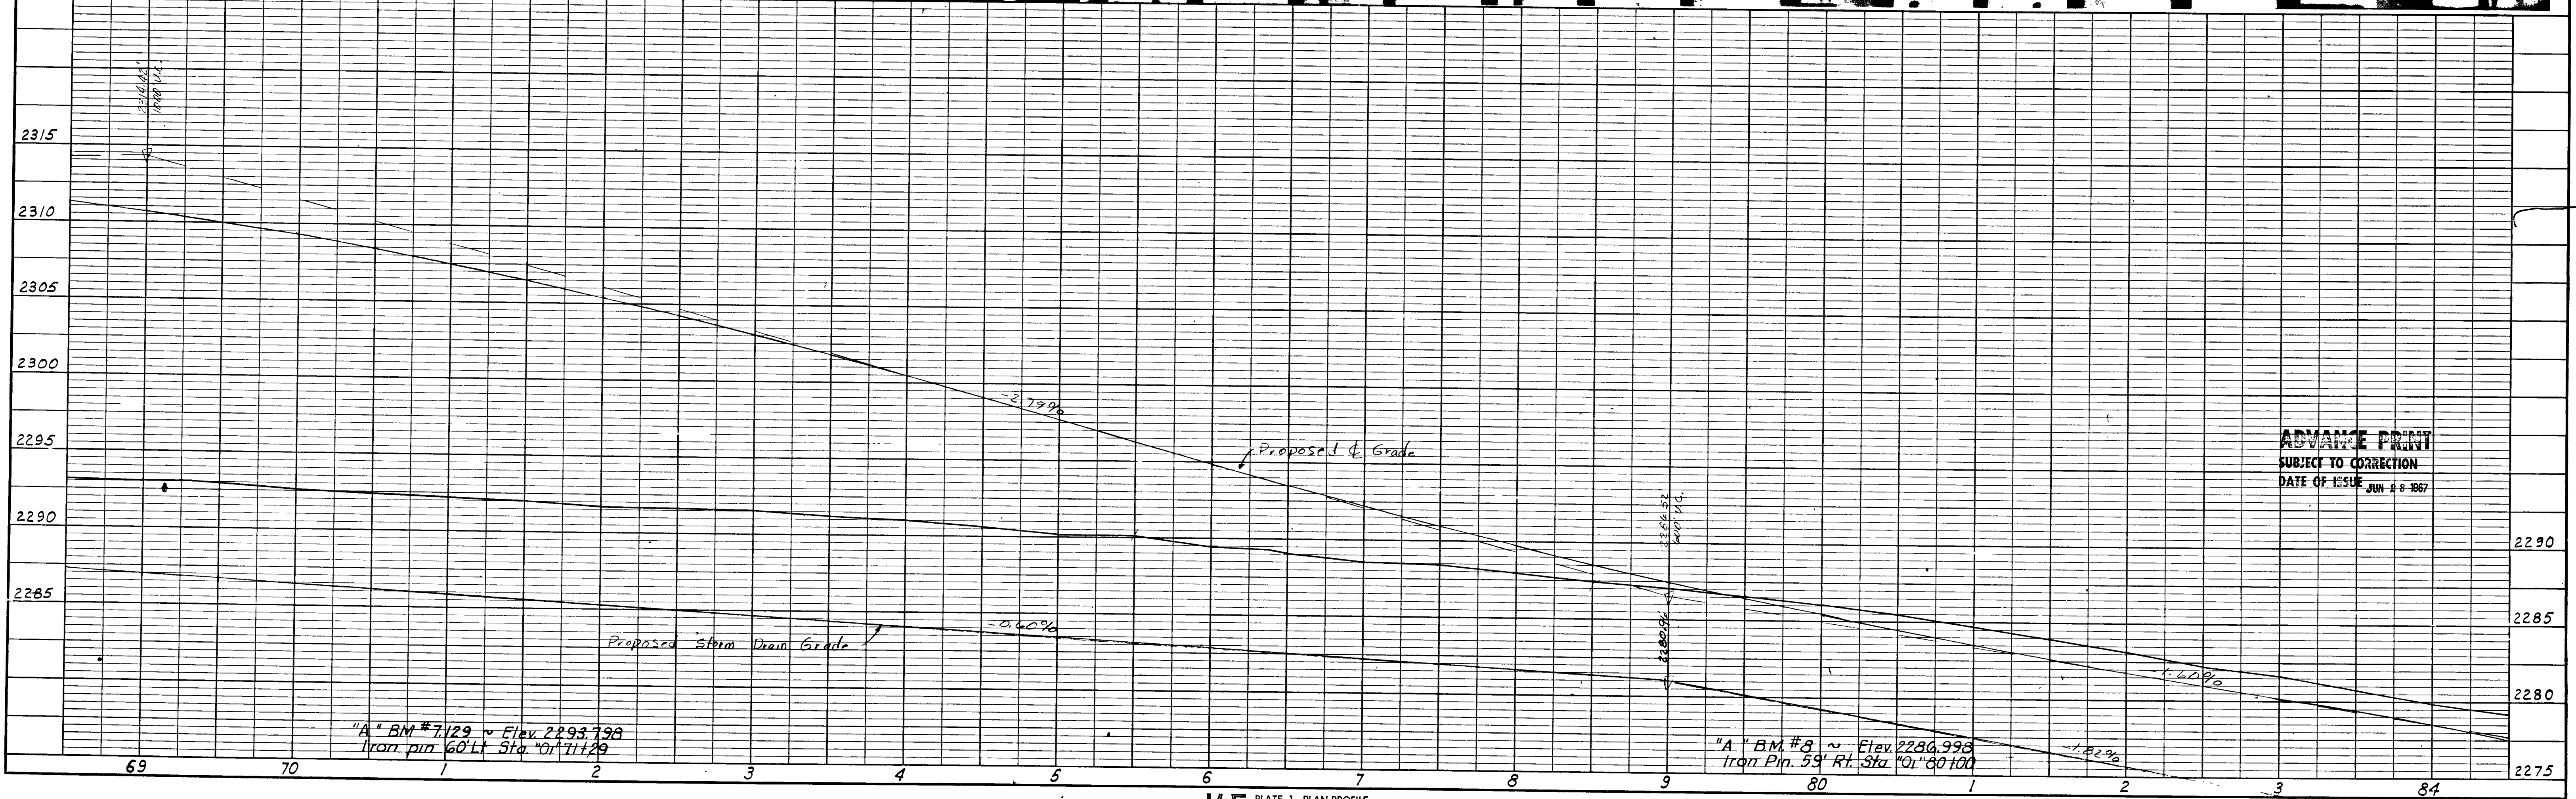


83-534


FED. ROAD REG. NO.	STATE	PROJECT NO.	COUNTY	CONTROL SECTION	STATE ROUTE	SHEET NO.	TOTAL SHEETS
7	NEVADA						

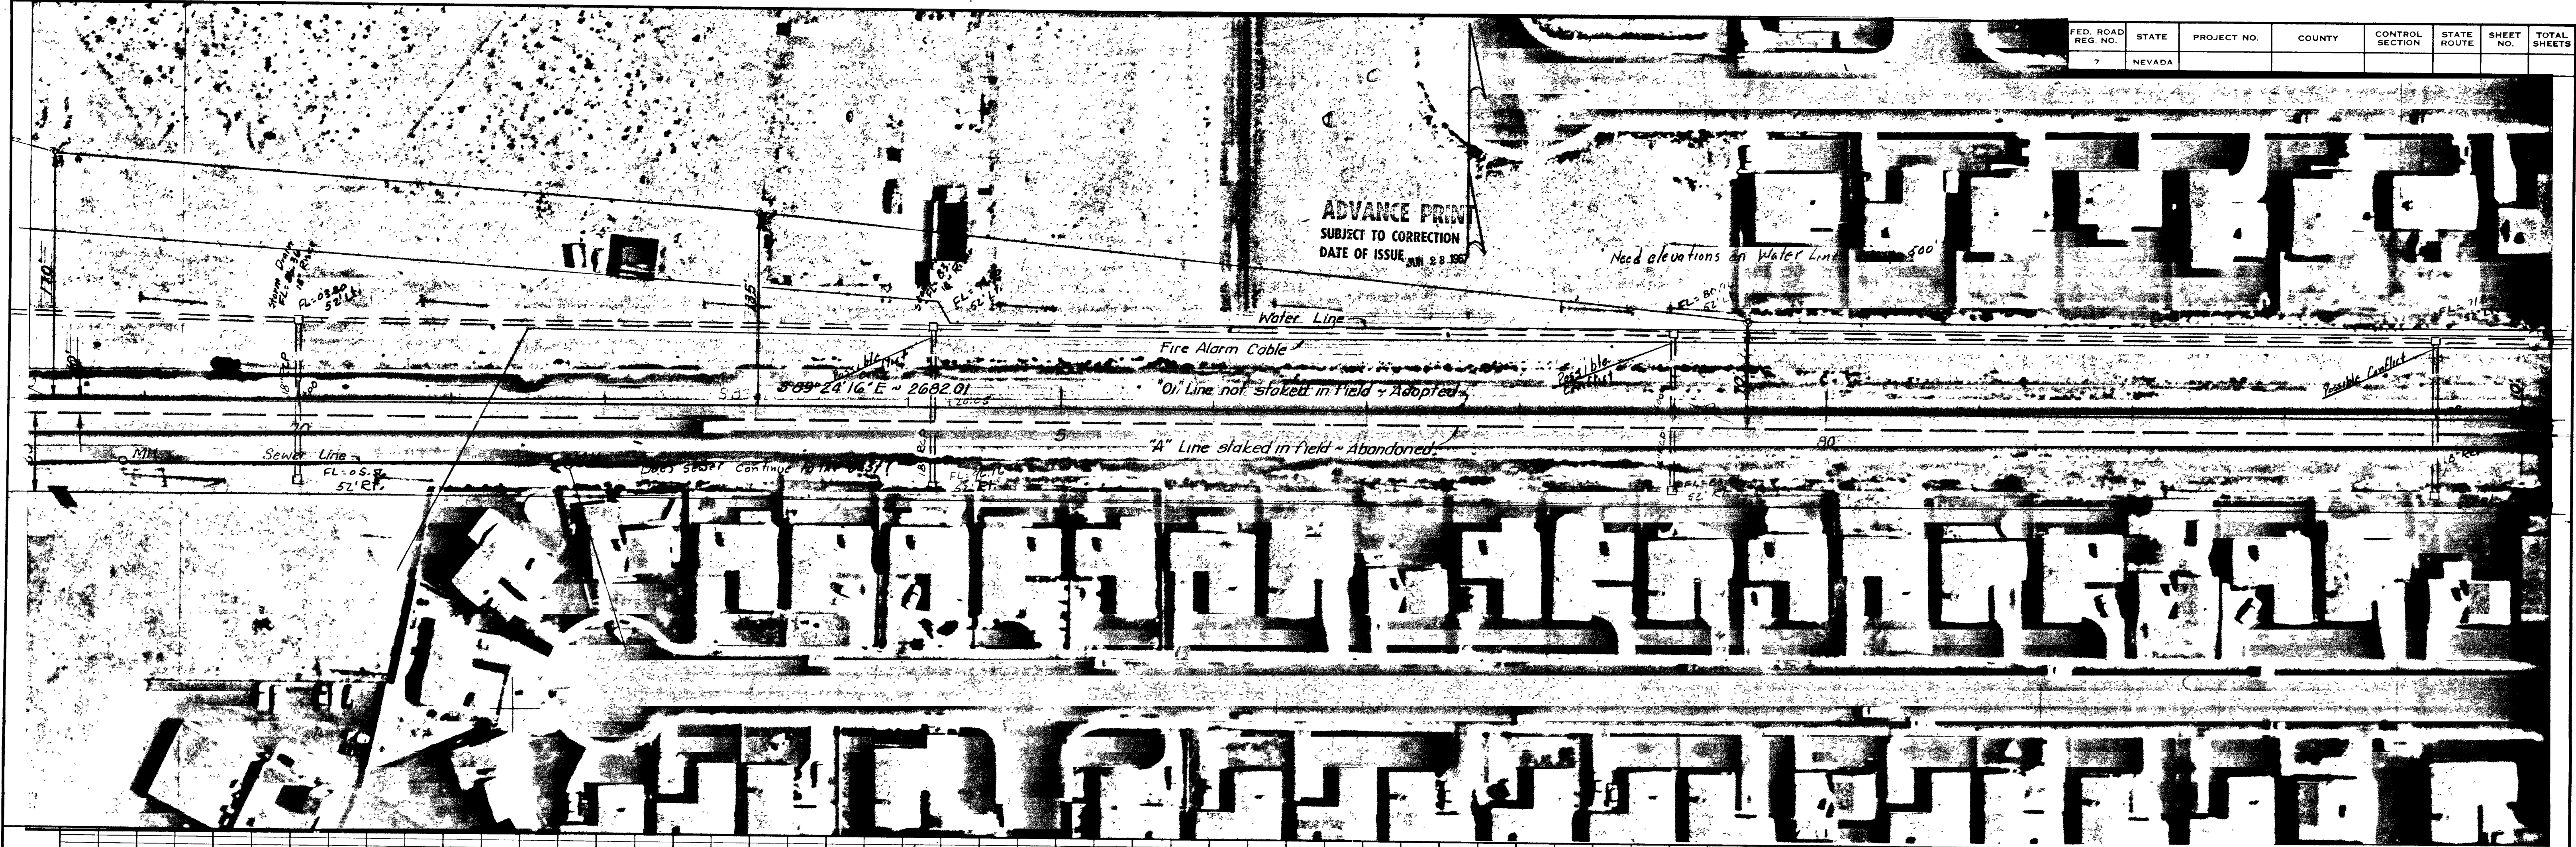

K-E PLATE 1, PLAN-PROFILE
KEUFFEL & ESSER CO.

2502

327-113
Sheet No. 6

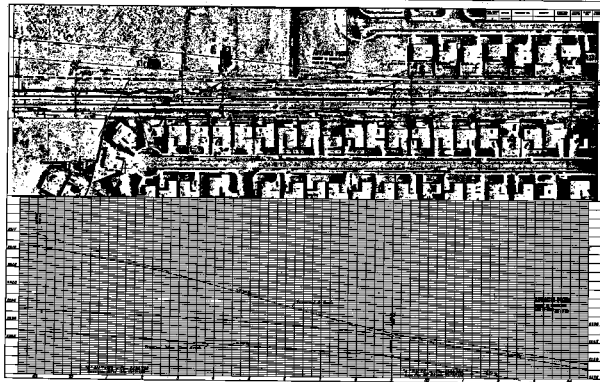

100-1000