
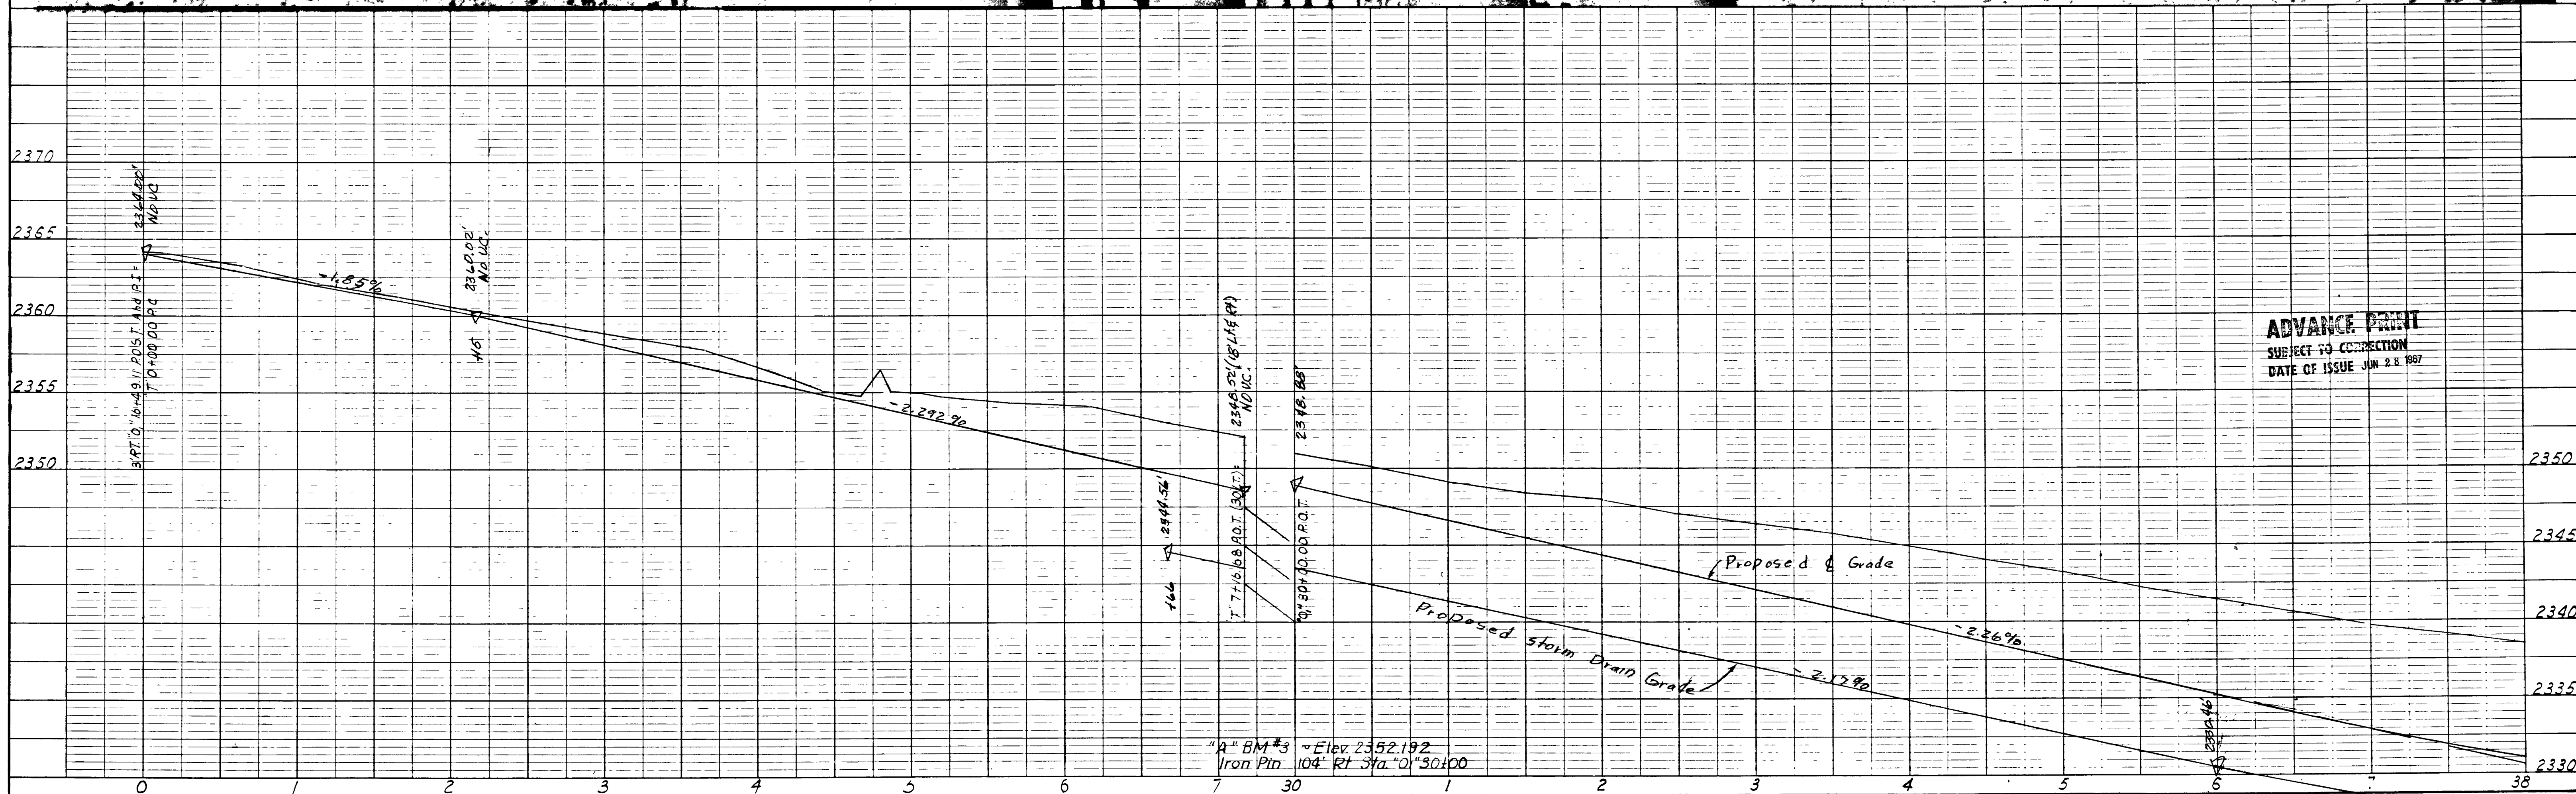


73-5-31

FED. ROAD DIST. NO.	STATE	PROJECT NO.	COUNTY	CONTROL SECTION	STATE ROUTE	SHEET NO.	TOTAL SHEETS
7	NEVADA						

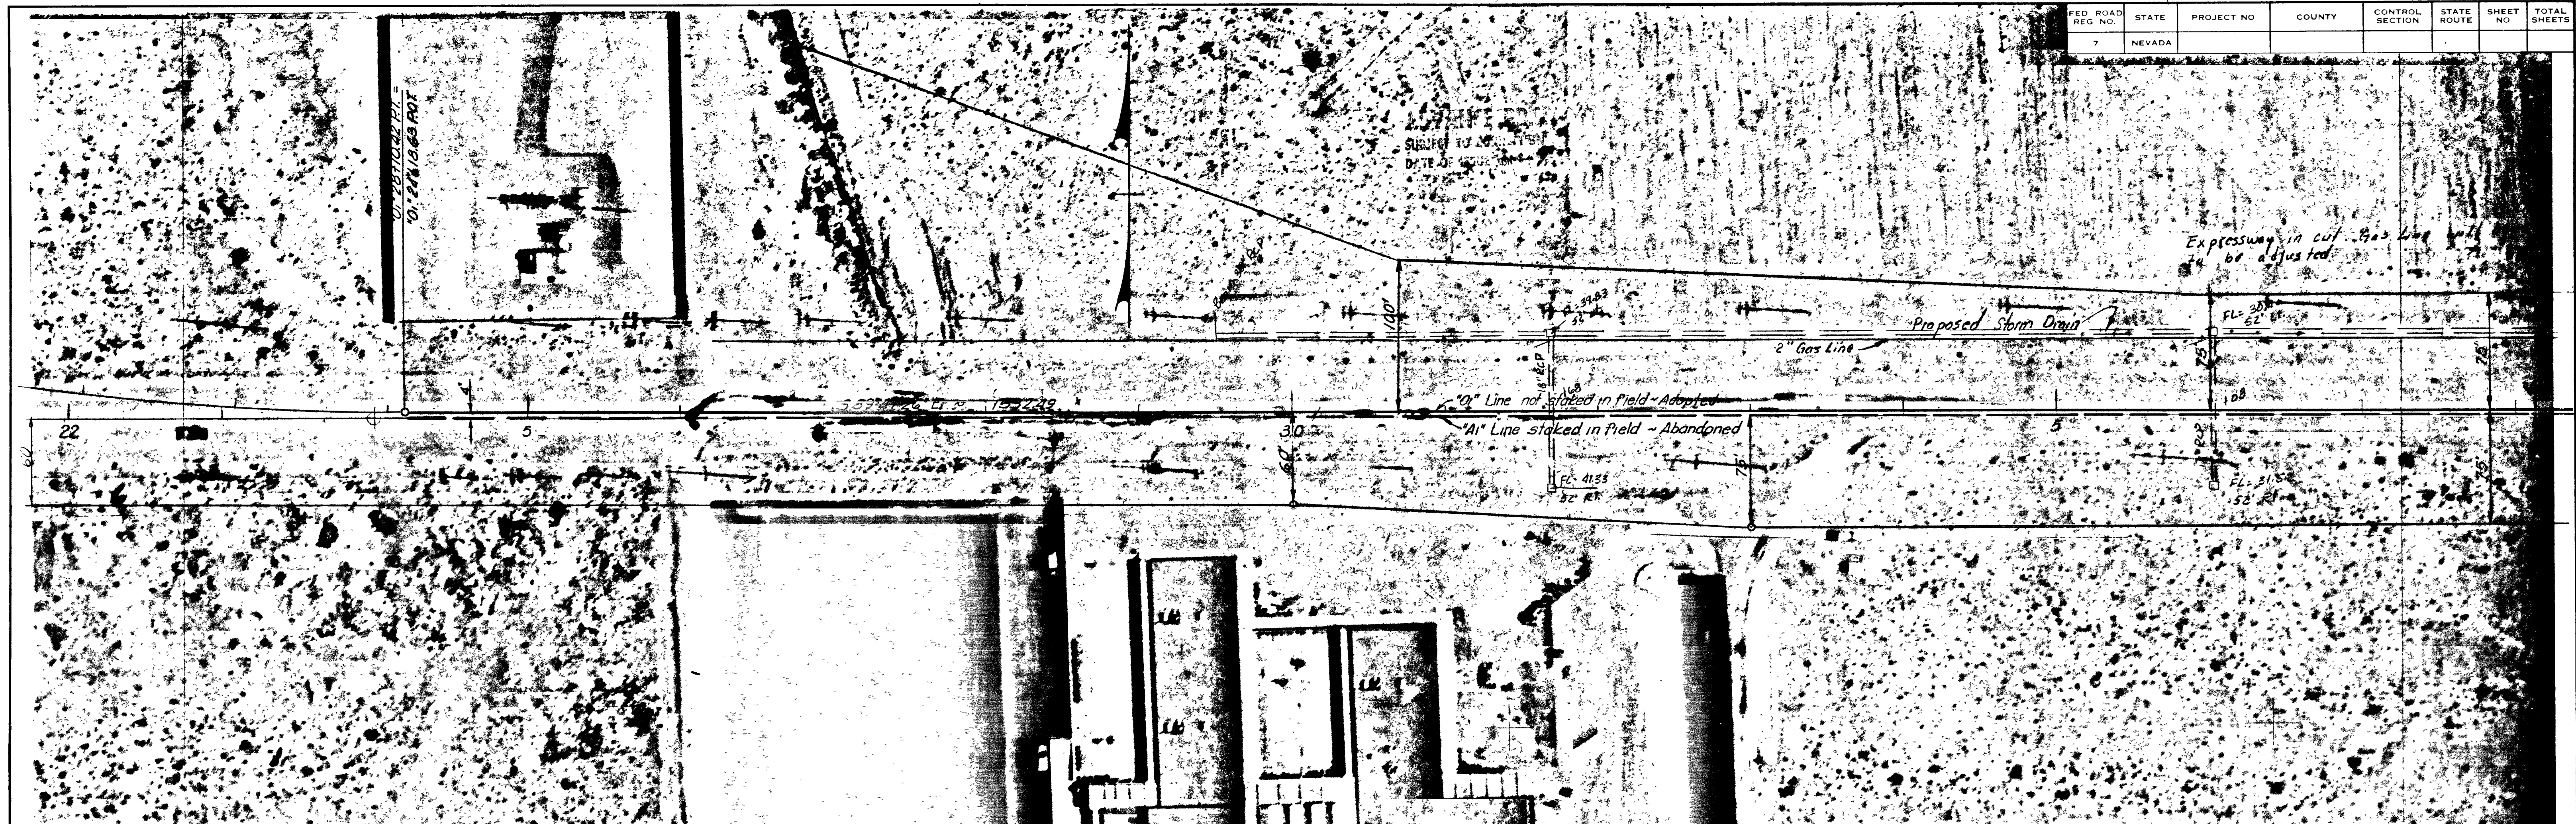

ADVANCE PRINT
SUBJECT TO CORRECTION
DATE OF ISSUE JUN 22 1967

"A" BM #3 Elev. 2352.192
Iron Pin 104' RT Sta. 0+30+00

PLATE 1, PLAN PROFILE
KEUFFEL & ESSER CO.

LV EXPWY. RAINBOW BLVD. to Ranch
325' 113' Proposed Drains

2500

