


22-5-28

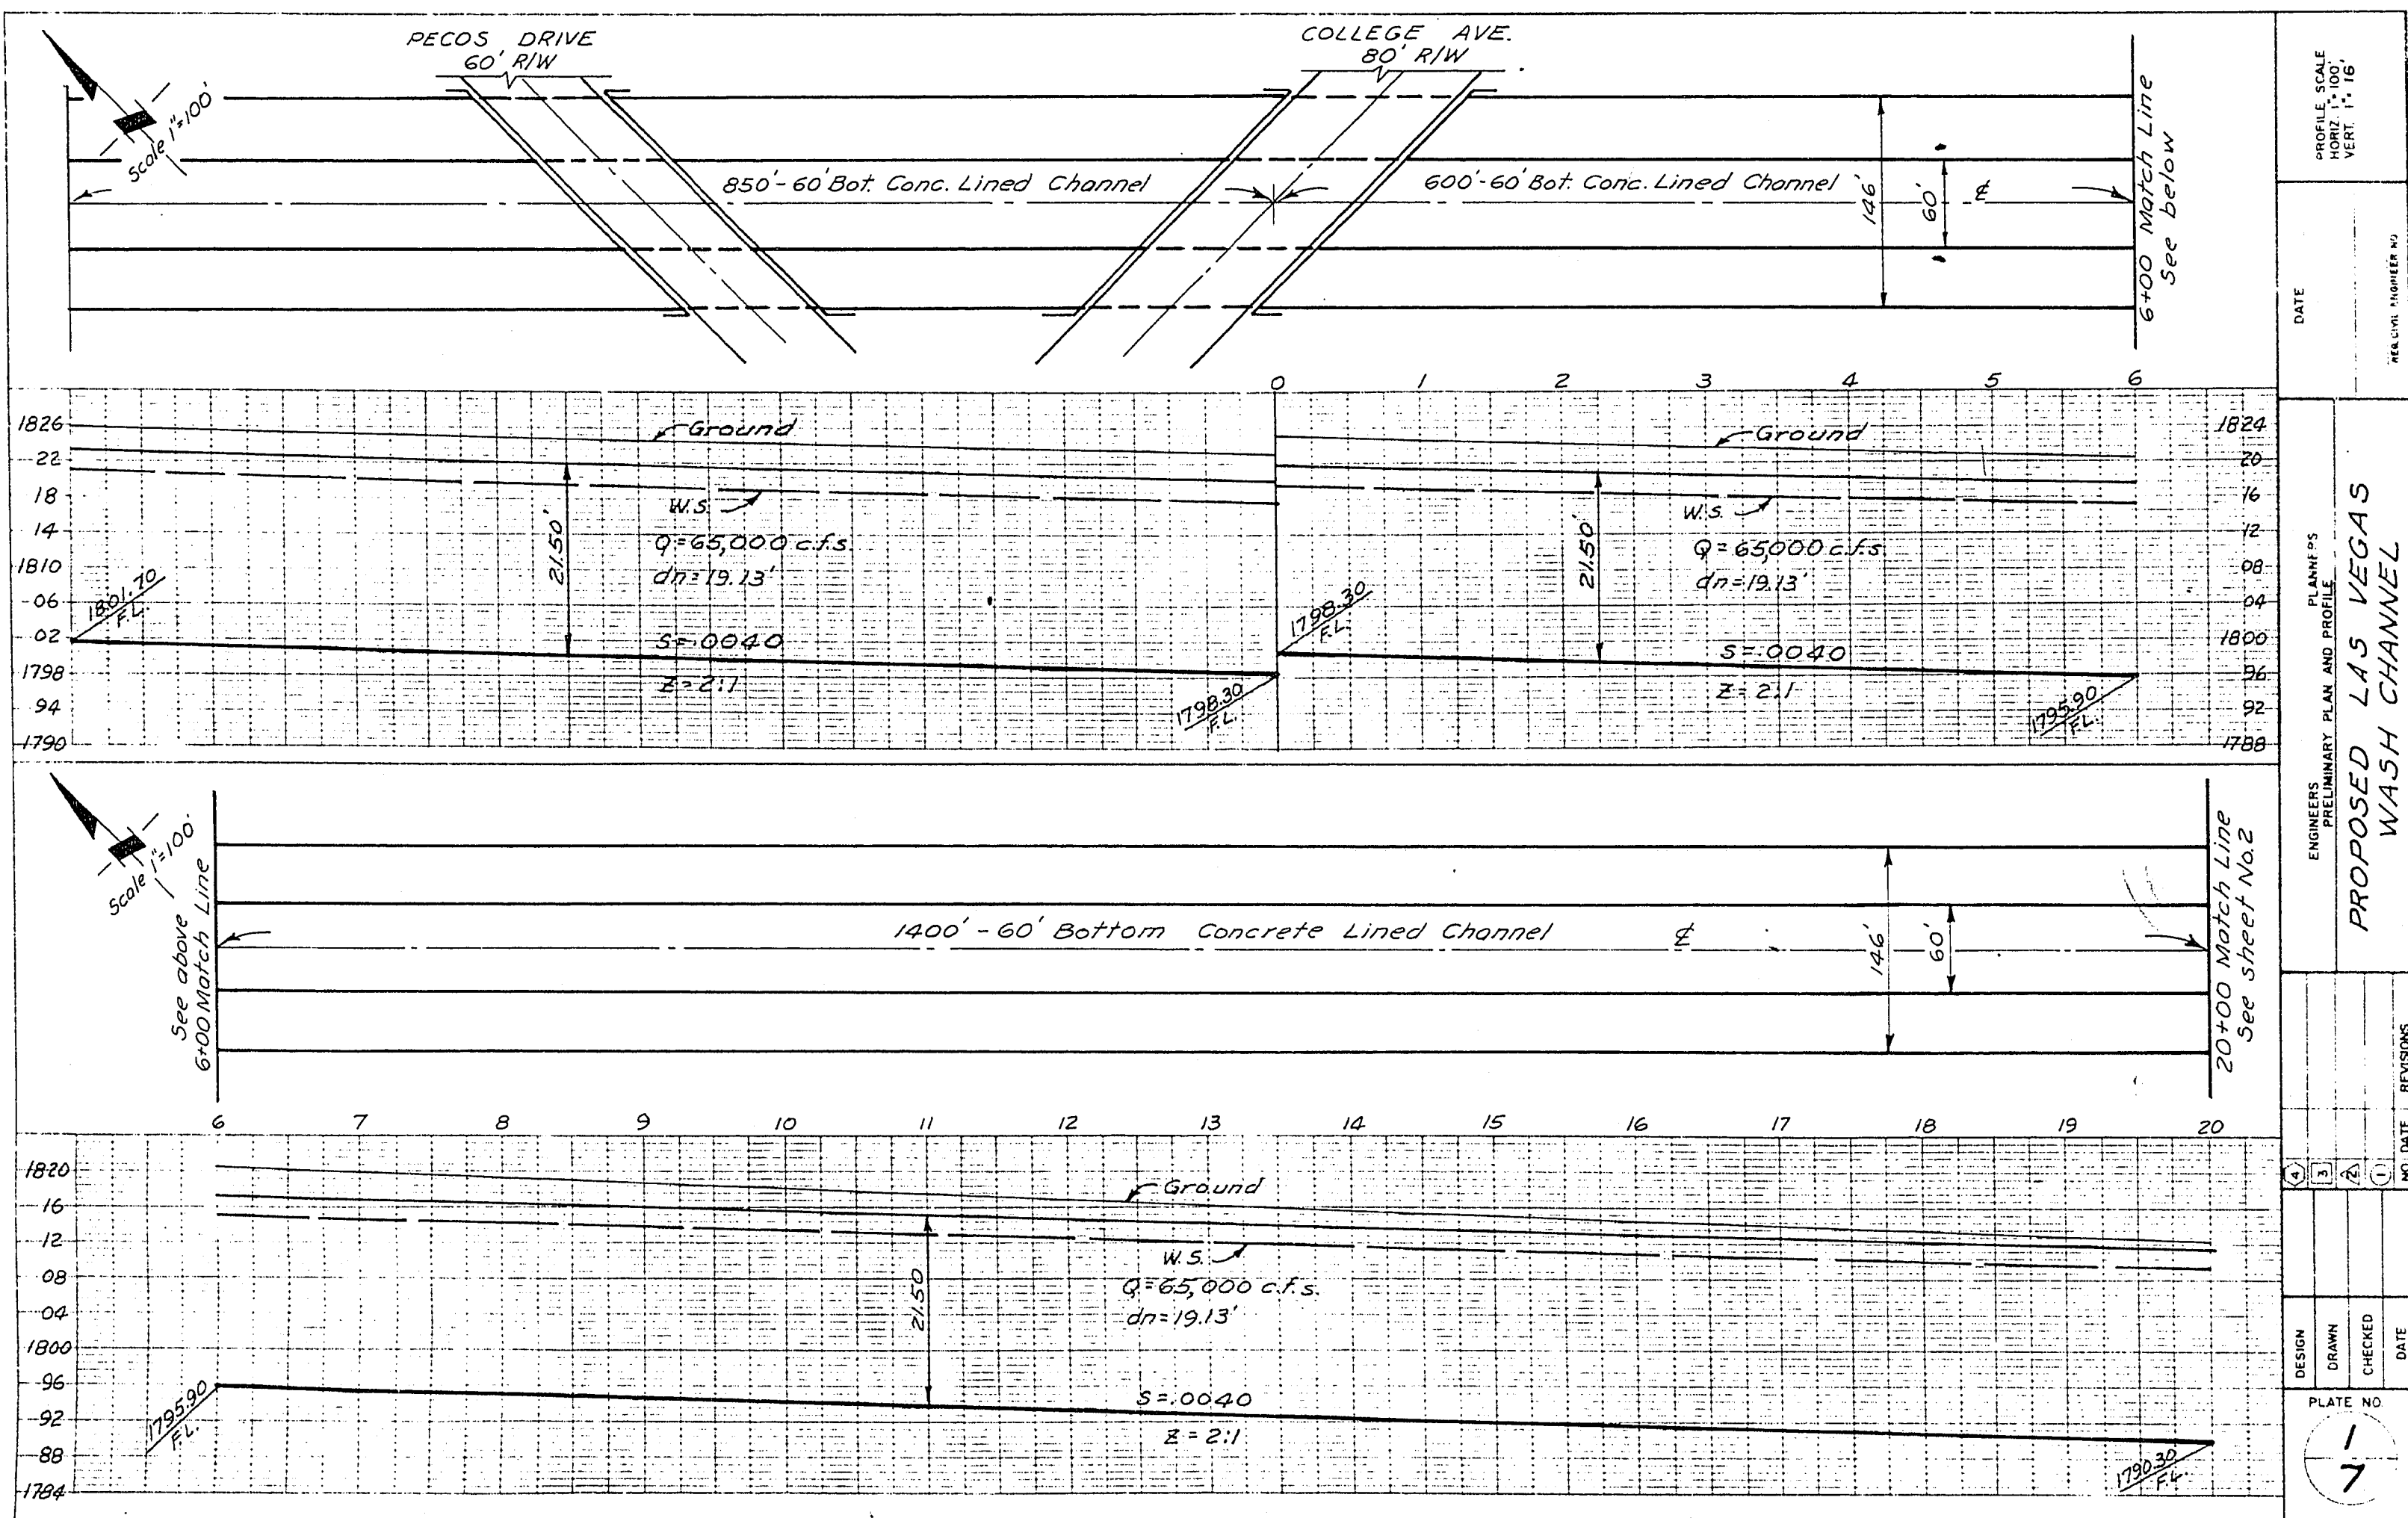

DATE	REL. CIV. ENGINEER NO.
PLANNING	PROPOSED LAS VEGAS WASH CHANNEL
ENGINEERS	PRELIMINARY PLAN AND PROFILE
DESIGN	
DRAWN	
CHECKED	
DATE	
PLATE NO.	1/7

327-66A