



22-5-97

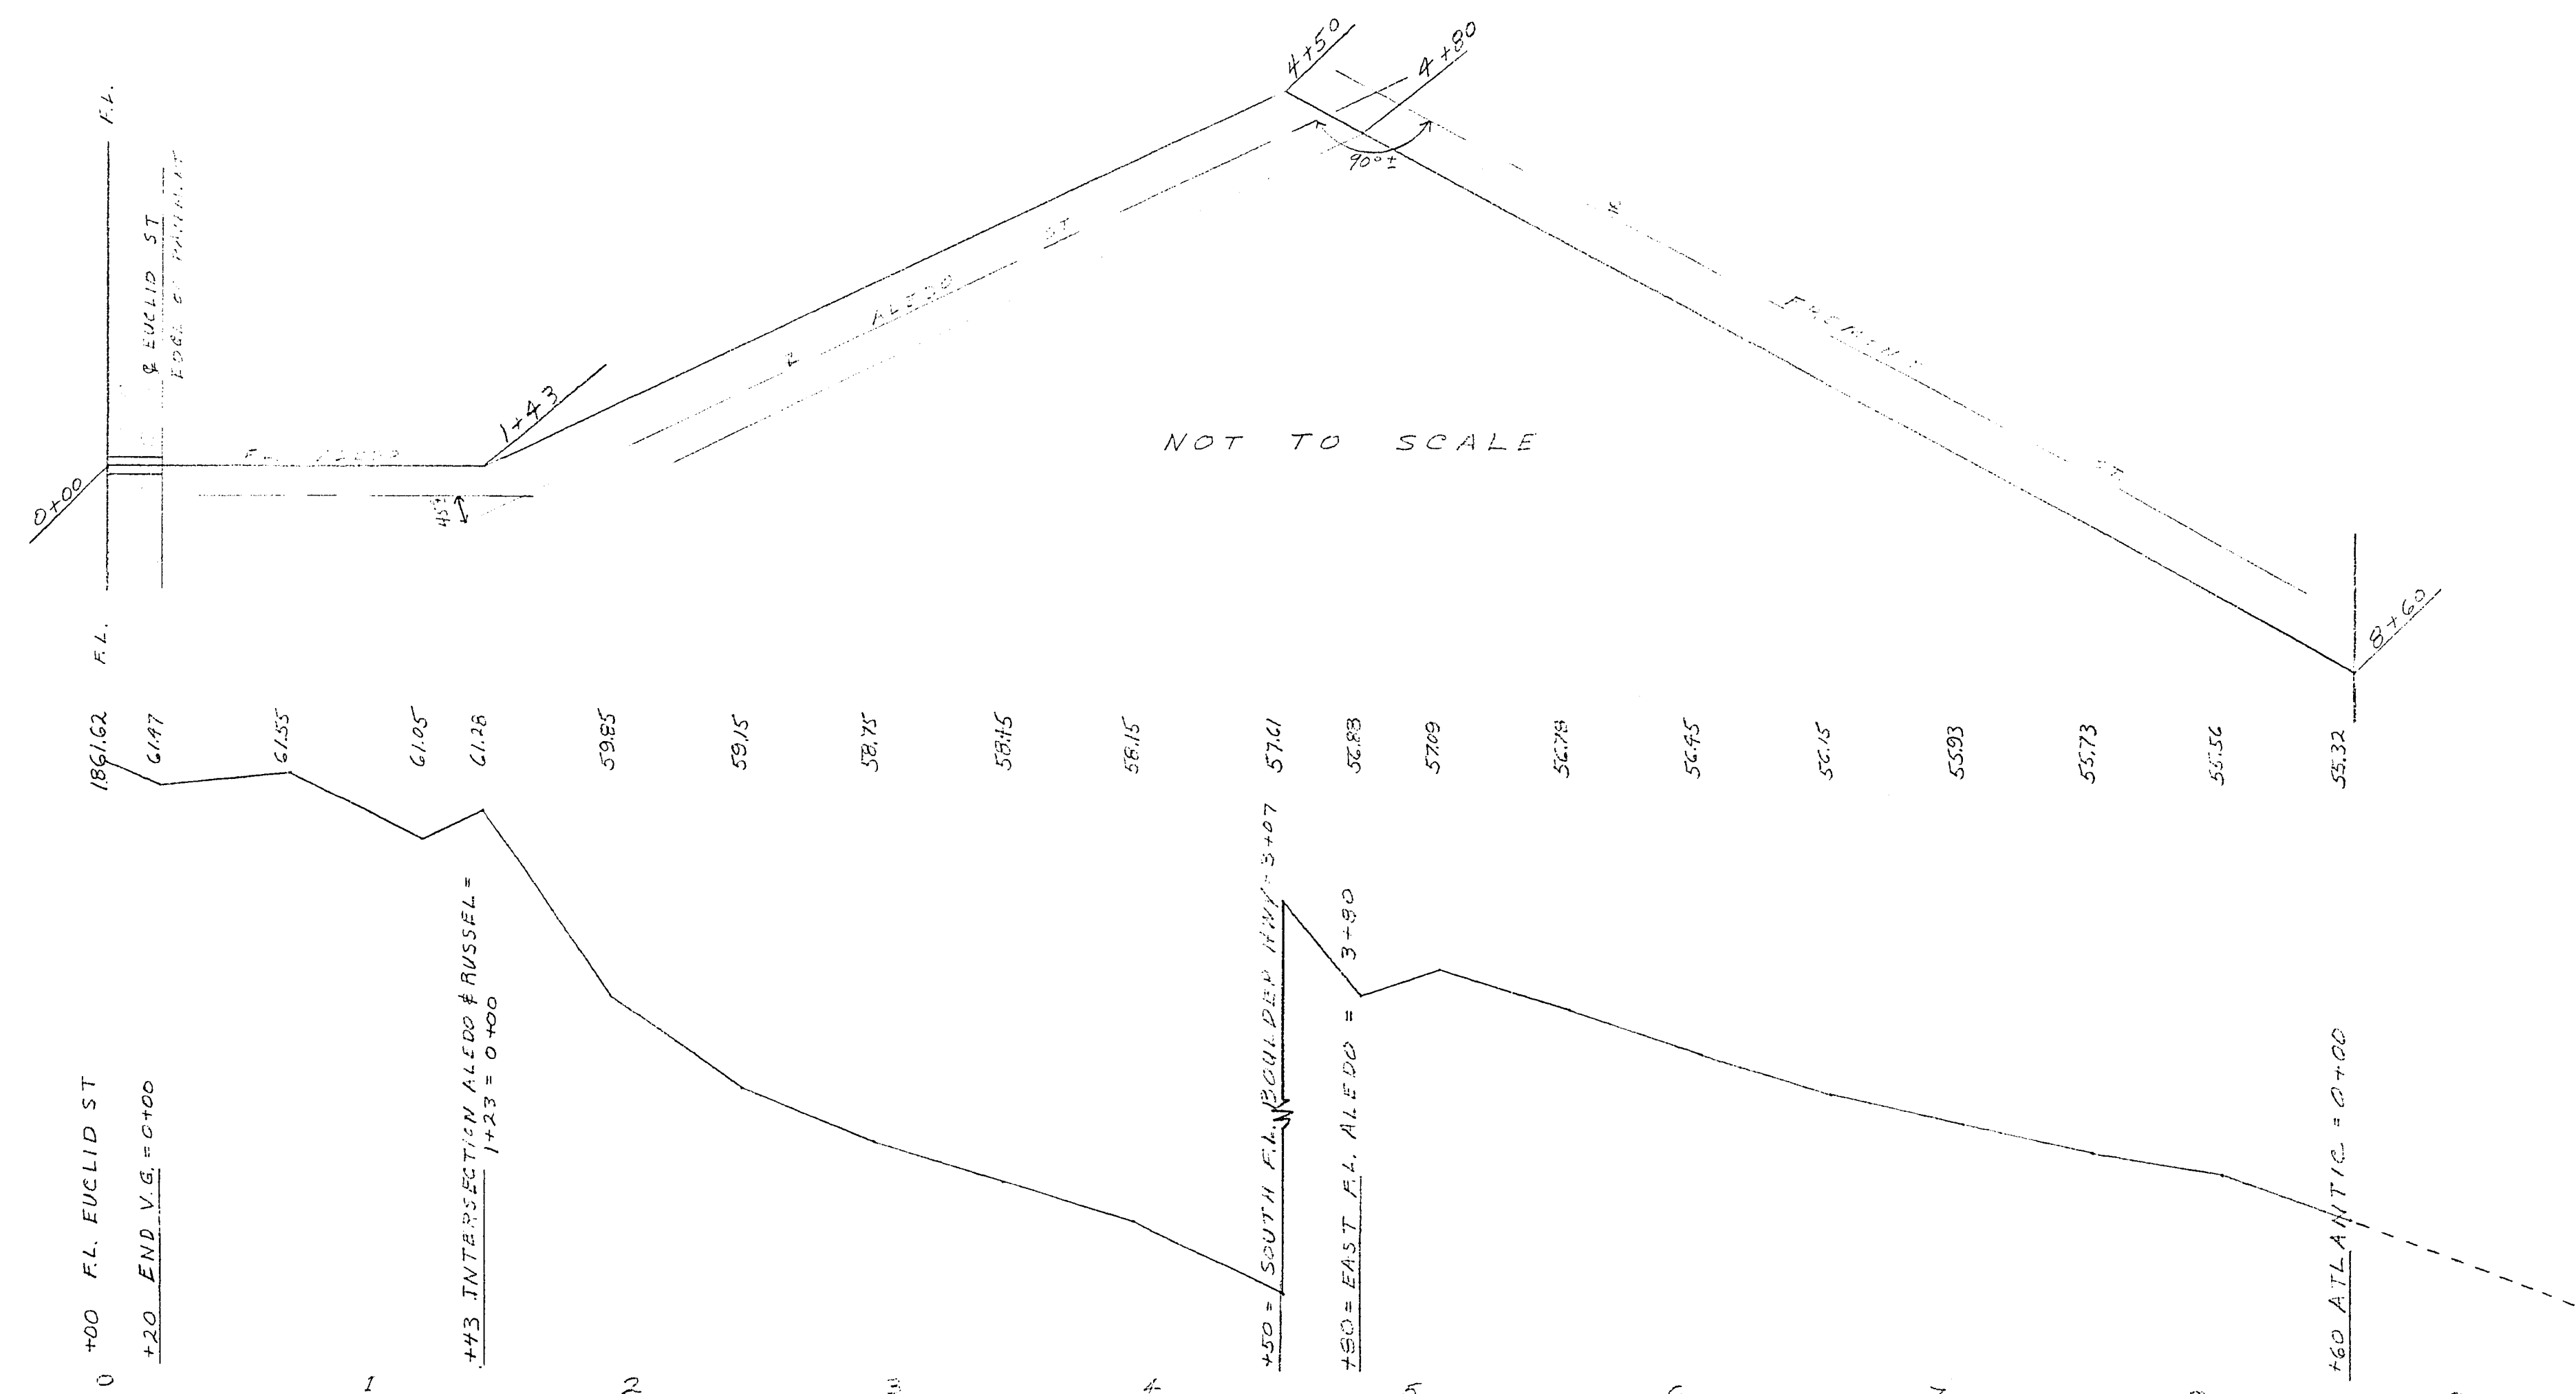

HOR. SCALE: 1" = 50'
VERT. SCALE: 1" = 1'

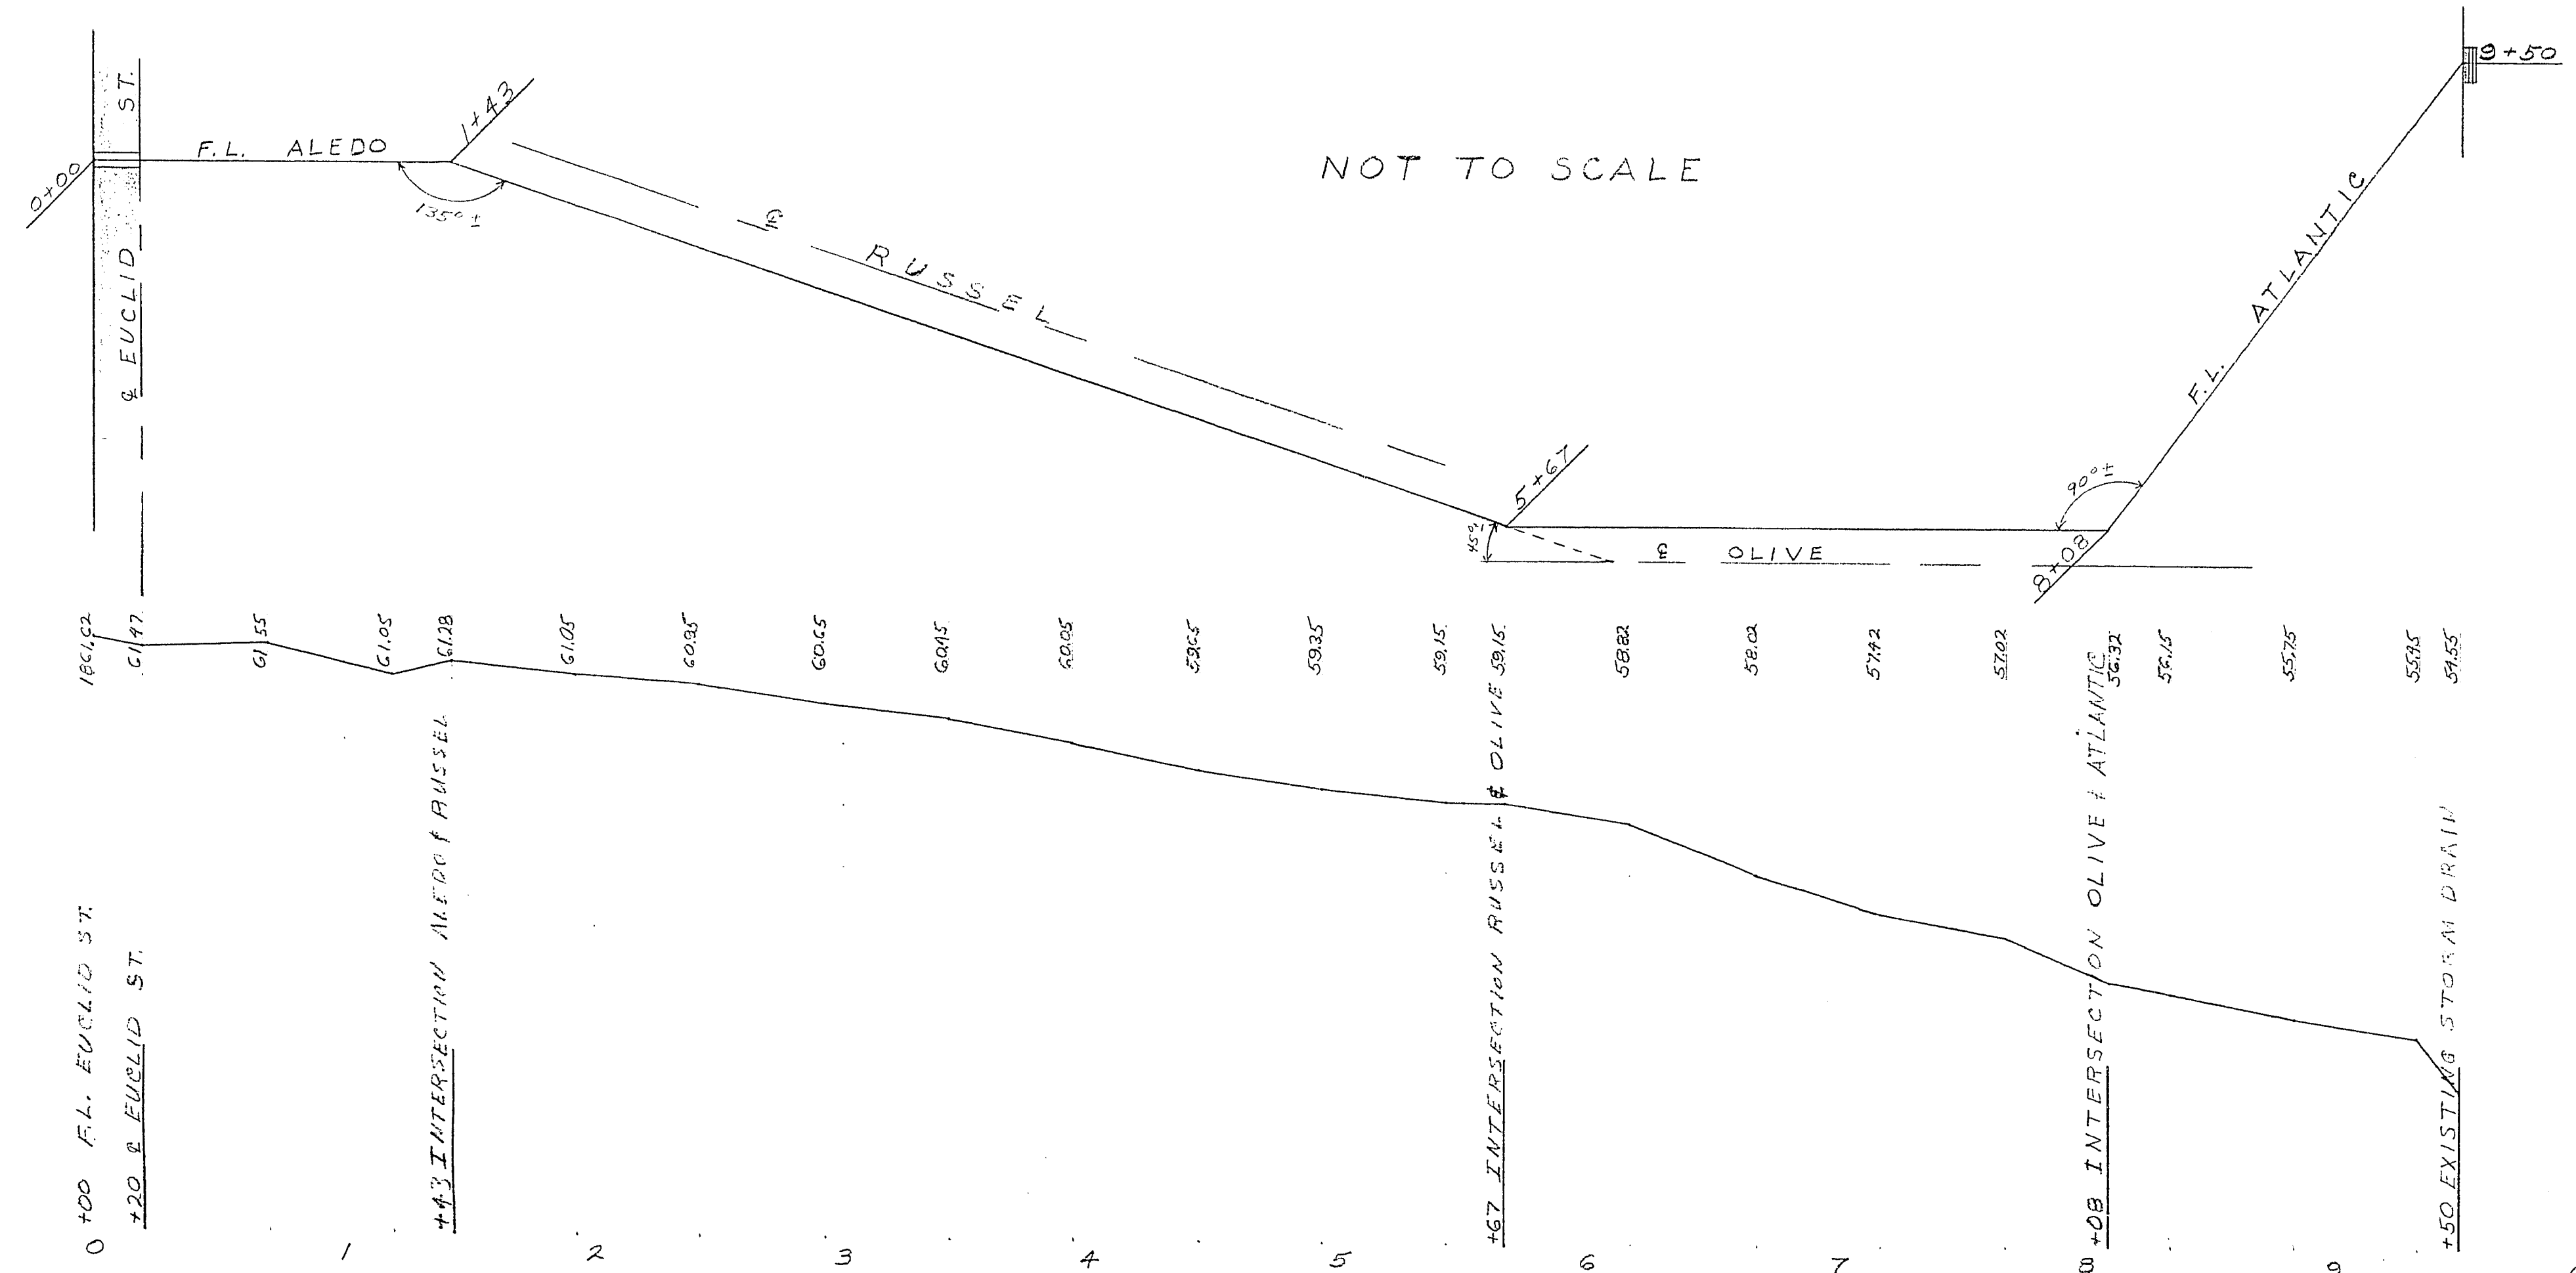

HOR. SCALE: 1" = 50'
VERT. SCALE: 1" = 2'

CITY OF LAS VEGAS, NEVADA ENGINEERING DEPT.			
JUBILEE TRACT DRAIN			
DESIGNED BY D.A. KENNEDY	DATE 11-20-97	SCALE 1" = 50'	FIELD BOOK NO. 56-2
DRAWN BY D.A. KENNEDY	1-2-98	WORK ORDER NO. 970	DRAWING NO. 327-V23
CHECKED BY			Sh+2 OF 2
APPROVED CITY ENGR.			

FLOW LINES: EUCLID & ALEJO
TO FREMONT & ATLANTIC