


LOG OF SOIL BORINGS

Boring No.1	0'-4' soft adobe 4'-6' wet hard pan
No.2	0'-5' soft soil 5'-6' hard pan
No.3	0'-5' soft soil 5'-7' hard pan
No.4	0'-4' adobe 4'-6' chalky soil, 6' hard pan
No.5	0'-4' adobe 4'-6 1/2' chalky soil, 6 1/2' hard pan with 2" of water
No.6	0'-6' sandy soil, 6' hard pan
No.7	0'-2' adobe 2'-6 1/2' chalky soil, 6 1/2' hard pan
No.8	0'-1' soft soil, 1'-4' hard dry chalk 4' hard pan
No.9	0'-1' chalky soil, 1'-5' adobe, 5' hard pan
No.10	0'-5' adobe, 5' hard pan
No.11	0'-6 1/2' sandy adobe 5 1/2' hard sand
No.12	0'-1' gravel soil, 1' hard pan
No.13	0'-2 1/2' sandy soil, 2 1/2' hard sand
No.14	0'-2 1/2' soft sand soil, 2 1/2' hard sand
No.15	0'-3' sand, 3'-5' chalky soil, 5' hard pan
No.16	0'-2' sandy adobe, 2' hard sand
No.17	0'-4 1/2' soft sand 4 1/2'-5' clay, 5' hard pan
No.18	0'-4' soft sandy soil, 4' hard pan
No.19	0'-2' chalky gyp 2' rock
No.20	0'-7 1/2' soft sandy soil 7 1/2' hard pan
No.21	0'-6' sandy adobe 6'-6 1/2' black mud, 6 1/2'-8 white clay, 18" of water
No.22	0'-4' sandy soil, 4'-4 1/2' white clay, 2" water
No.23	0'-2 1/2' soft sand 2 1/2' hard gyp sand
No.24	0'-3' soft sand, 3' hard pan
No.25	0'-3 1/2' sand, 3 1/2' gravel hard pan
No.26	0'-2 1/2' sand, 2 1/2' hard pack sand
No.27	0'-3' sand, 3'-5' white chalk soil
No.28	0'-2' sandy soil, 2'-4' chalk 4' hard chalk
No.29	0'-7 1/2' soft soil, 7 1/2'-2' hard rocky soil, 2' hard pan
No.30	0'-3' soft soil 3'-3 1/2' chalk 3 1/2' hard pan
No.31	0'-1' soft soil 1'-2 1/2' hard chalk

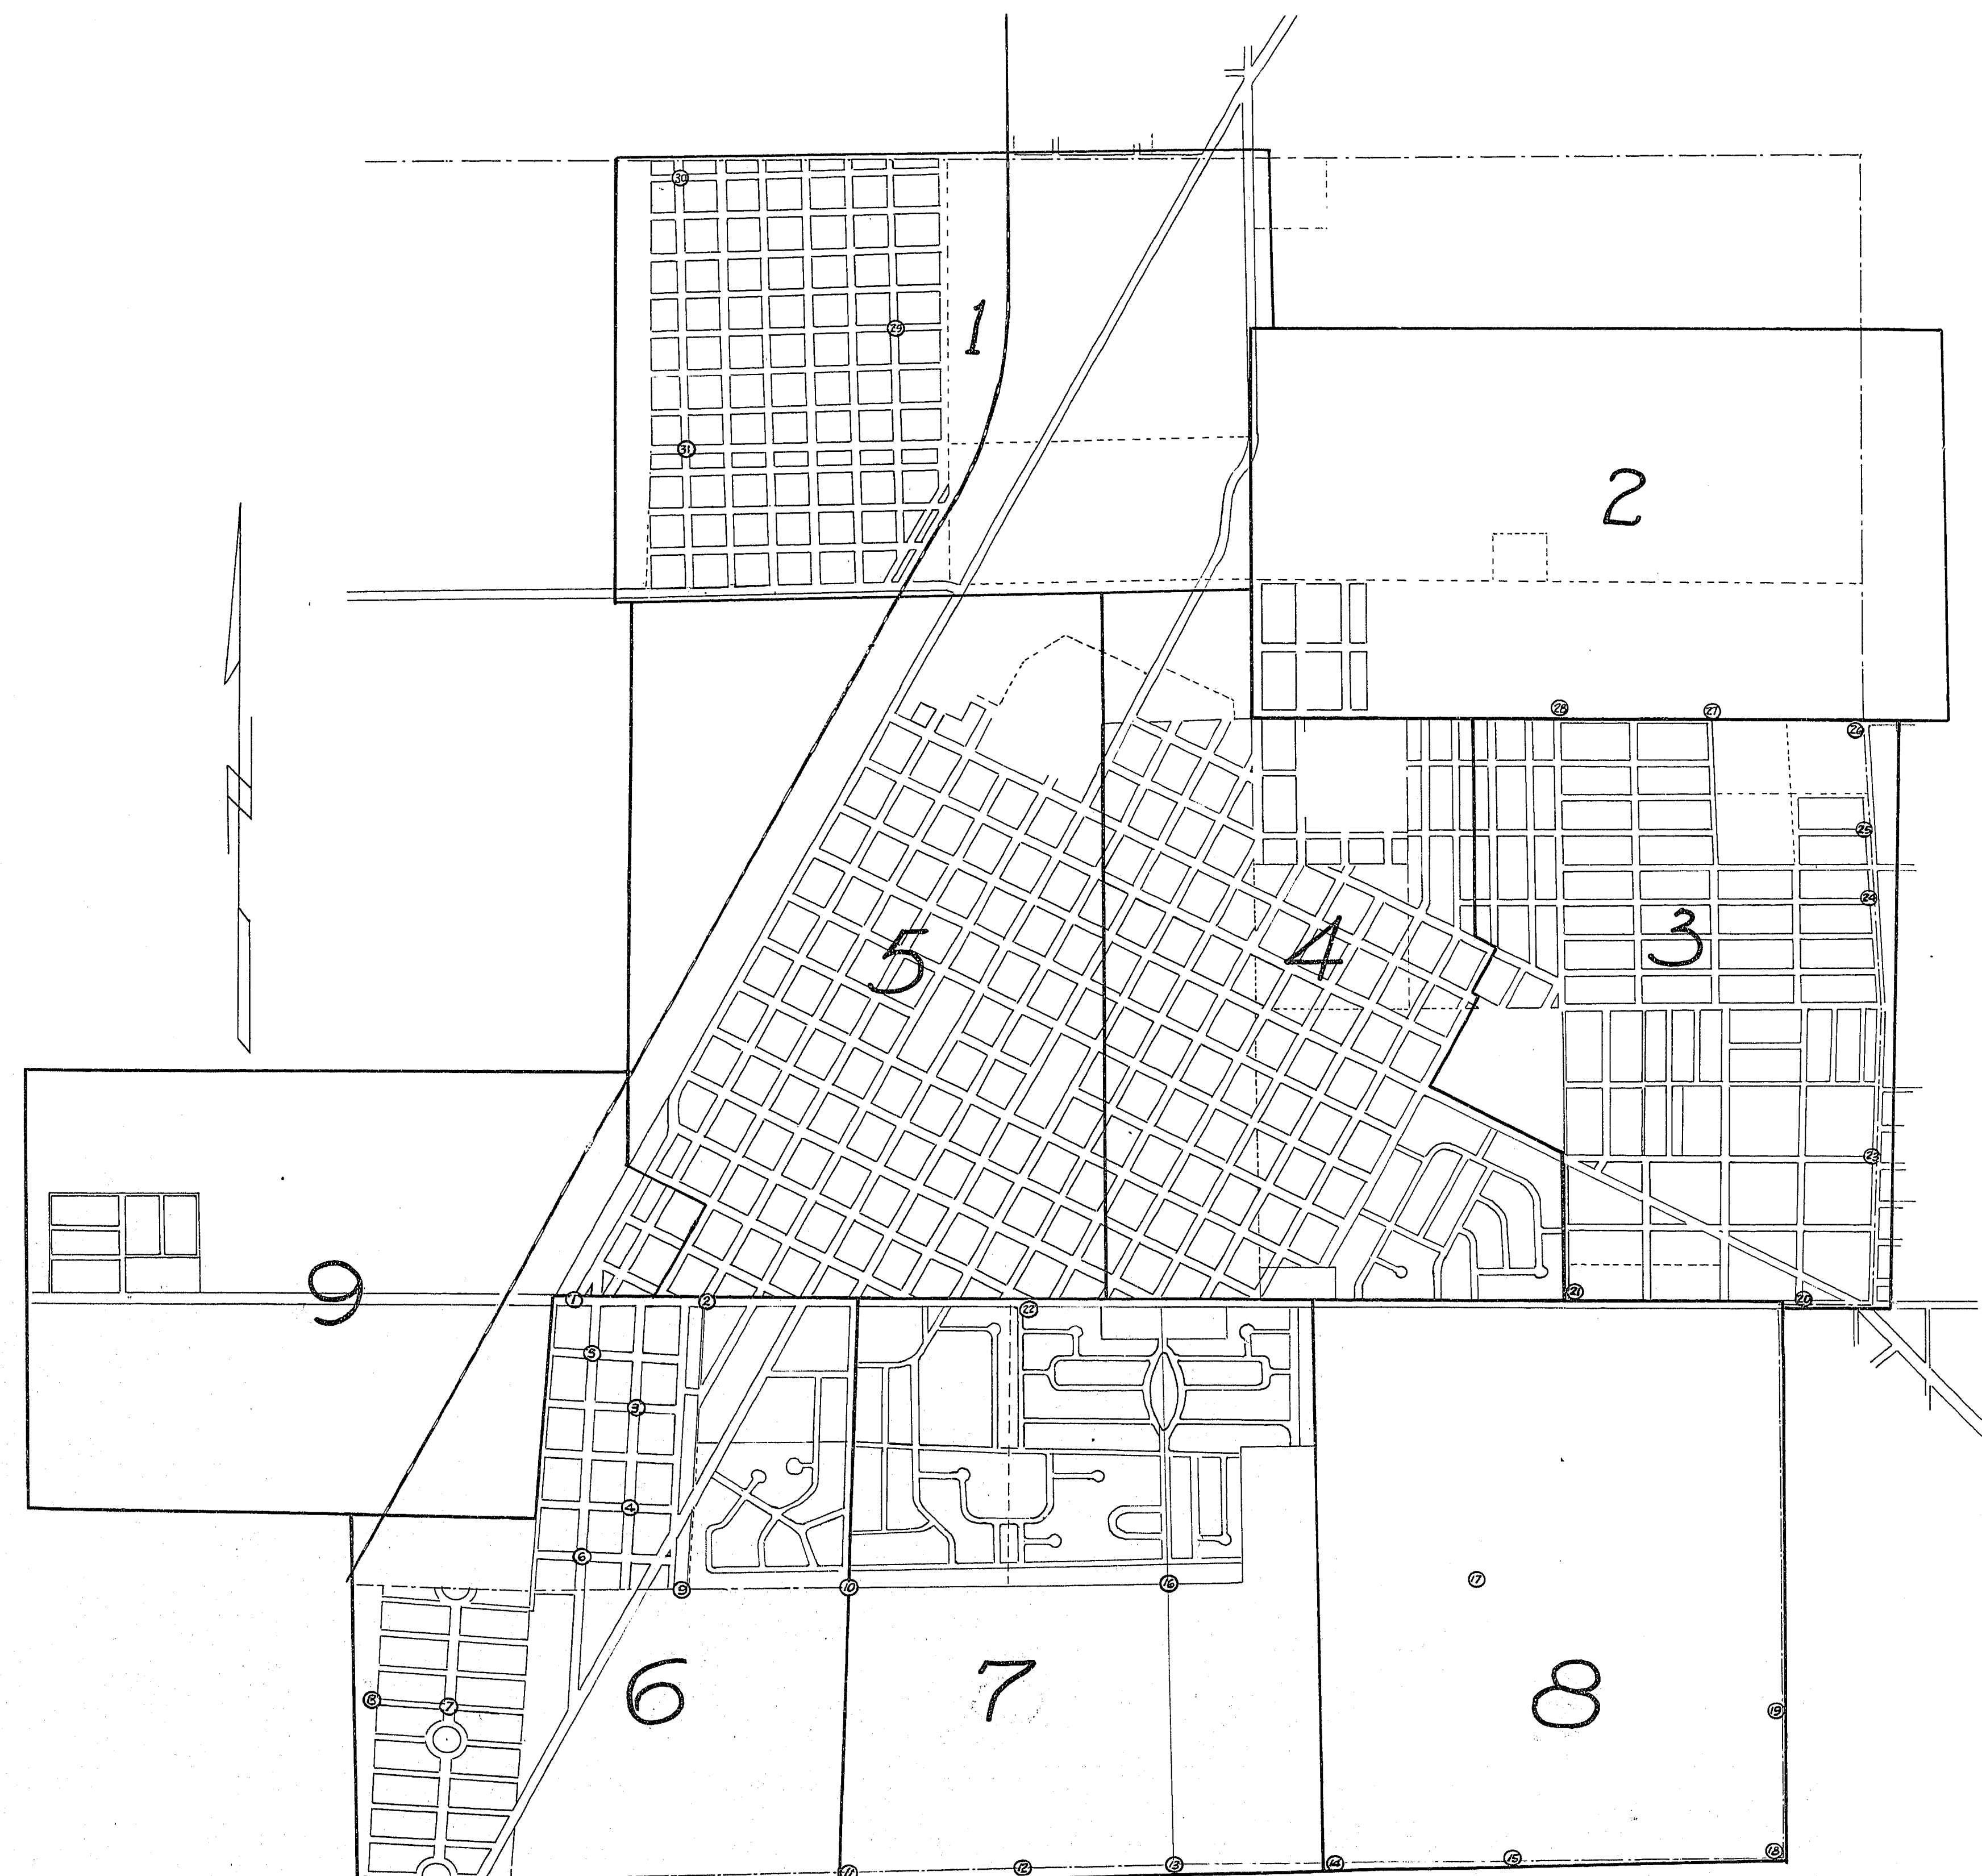

INDEX MAP &
SOIL BORINGS A-4-72
LAS VEGAS, NEVADA.

1941

SCALE OF MAPS 1"=200'

CURRIE ENGINEERING COMPANY

307-W115