


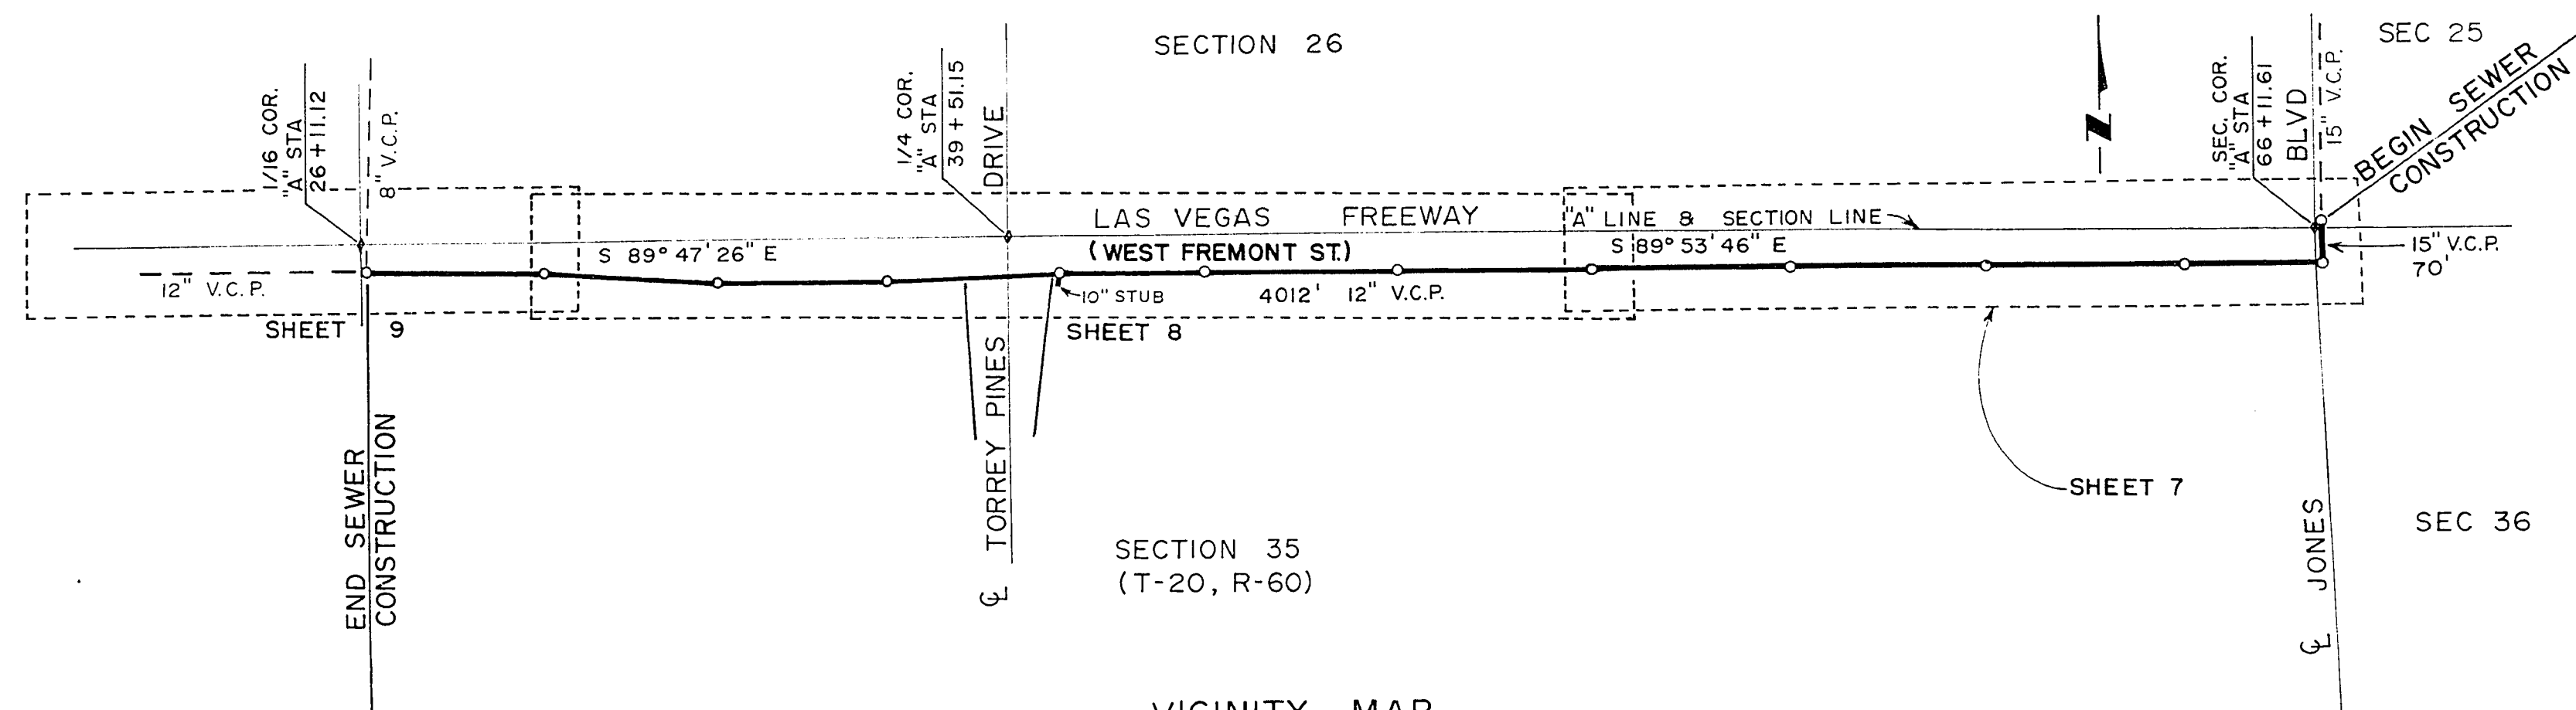


VICINITY MAP
APPROX. SCALE: 1" = 300'

APPROXIMATE QUANTITIES — THIS SHEET			
ITEM	DESCRIPTION	UNIT	QUANTITY
123.212	12" V.C.P.	L.F.	384

APPROXIMATE QUANTITIES — TOTAL			
ITEM	DESCRIPTION	UNIT	QUANTITY
123.215	15" V.C.P.	L.F.	75
123.212	12" V.C.P.	L.F.	4012
512.140	MANHOLE - SAN. SEWER	E.A.	11
101.140	CONCRETE ENCASEMENT	L.F.	130
123.210	10" V.C.P.	L.F.	5

EXISTING BUILDINGS ARE LOCATED ON THE PLANS
AND THE LOCATION OF THE COVERED SEWER
LINE IS SHOWN BY THE DASHED LINE. THE
SEWER LINE IS TO BE LOCATED IN THE
DITCHES AND ALONG THE SIDEWALKS. THE
SEWER LINE IS TO BE LOCATED IN THE
DITCHES AND ALONG THE SIDEWALKS.

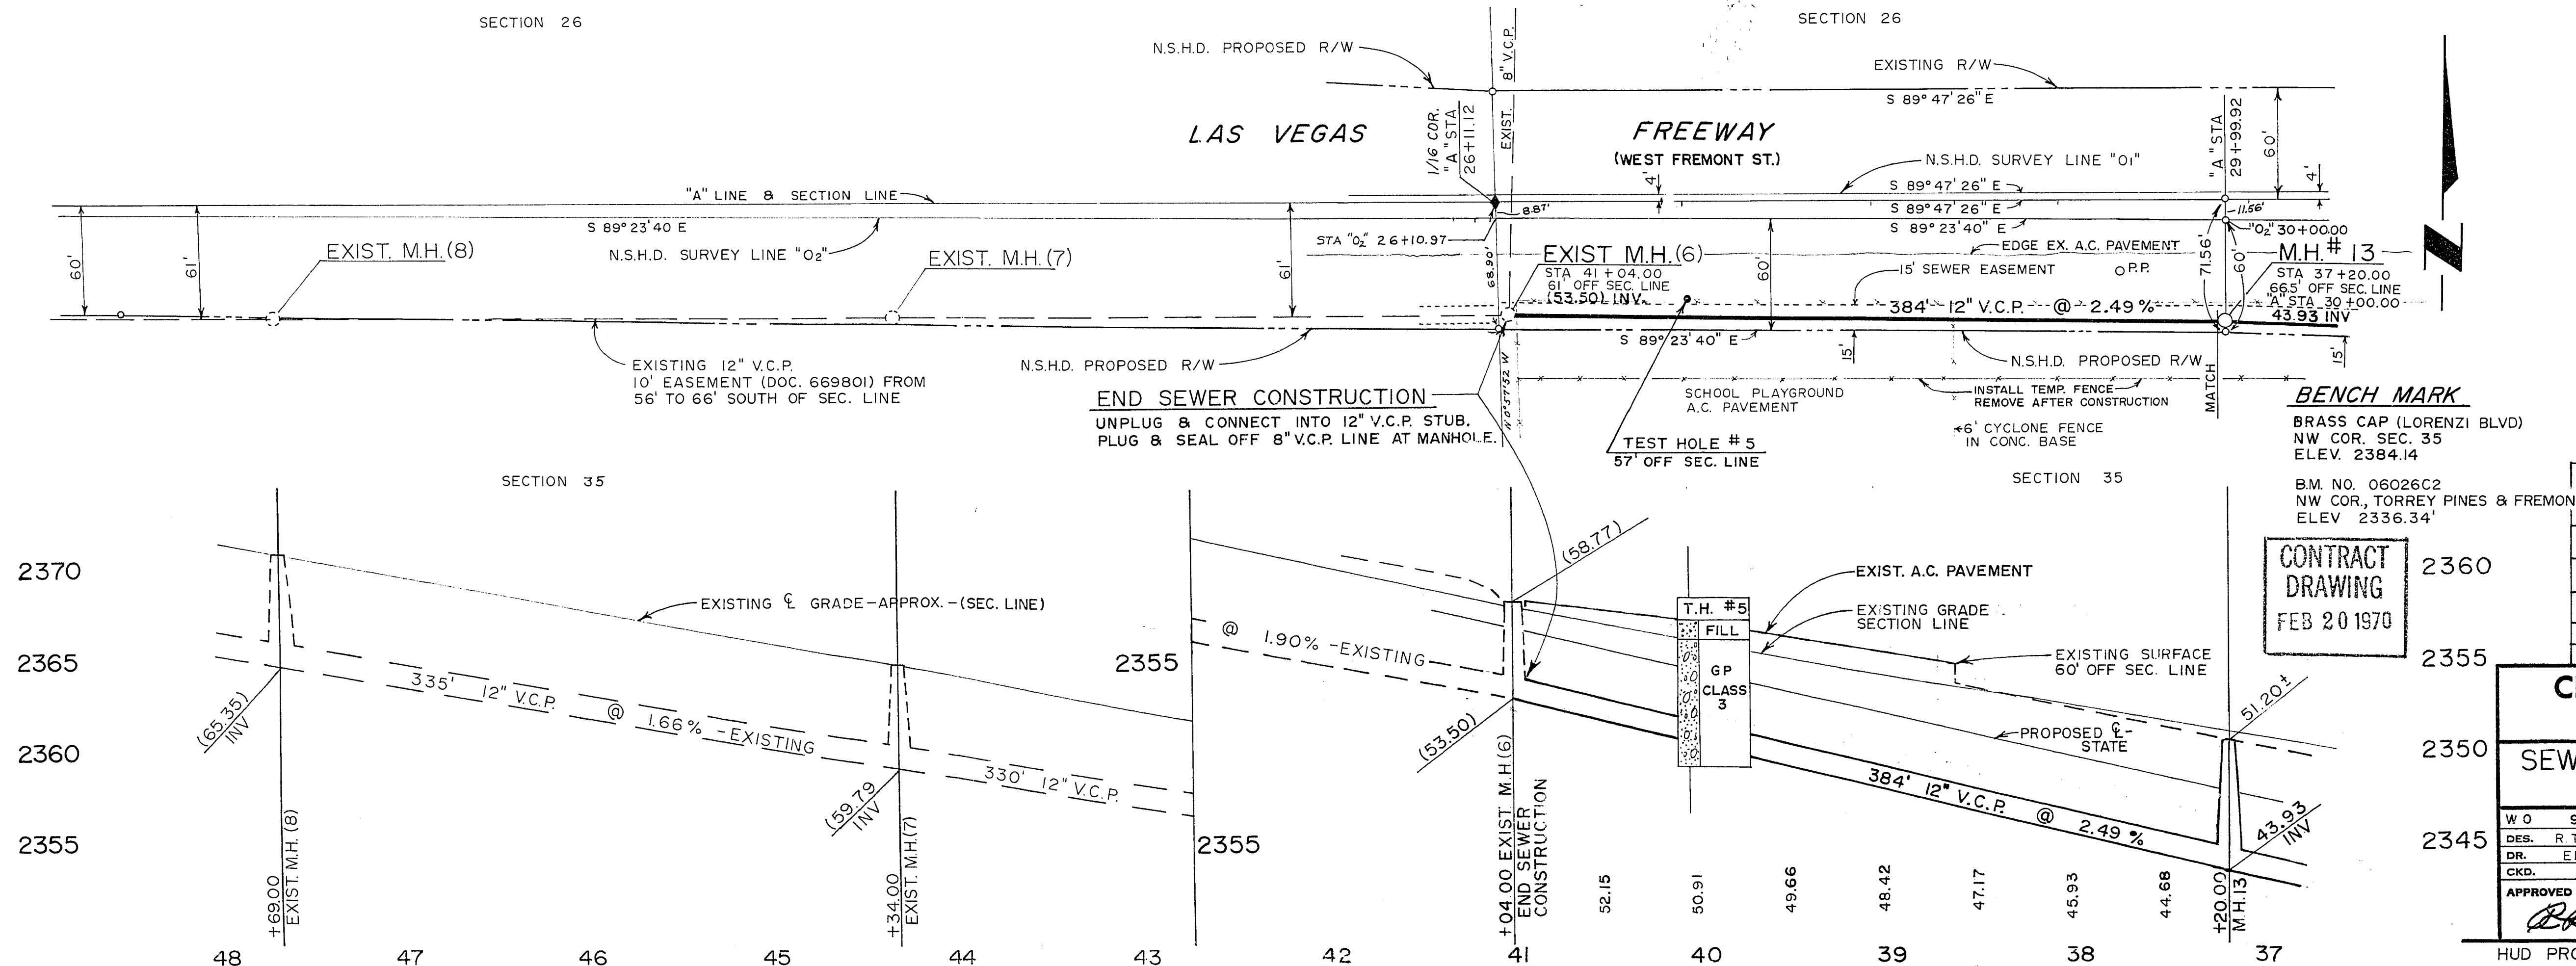

APPROVAL *R. L. Austin* DATE 12-23-69
SUPT. OF SANITATION C.L.V.

SUPERSEDED BY DWG. # 307V-394-B 1979

REVISION NO.	DESCRIPTION	BY	DATE	APPROVAL

CITY OF LAS VEGAS NEVADA ENGINEERING DEPT.			
SEWER PLAN - LAS VEGAS FWY JONES BLVD - WEST			
W.O. 9940	DATE 12-23-69	SC. (H) 1" = 50'	
DES. R. T. WHITNEY	12-23-69	SC. (V) 1" = 5'	
DR. ELLISON	7-22-69	P.B.K. NO. 66-2X, 68-IX	
CKD.		DRAWING NO.	
APPROVED BY CITY ENGR.	FEB 20 1970	307-V394	

HUD PROJECT NO. US-6-29-0002

SHEET 9 OF 9