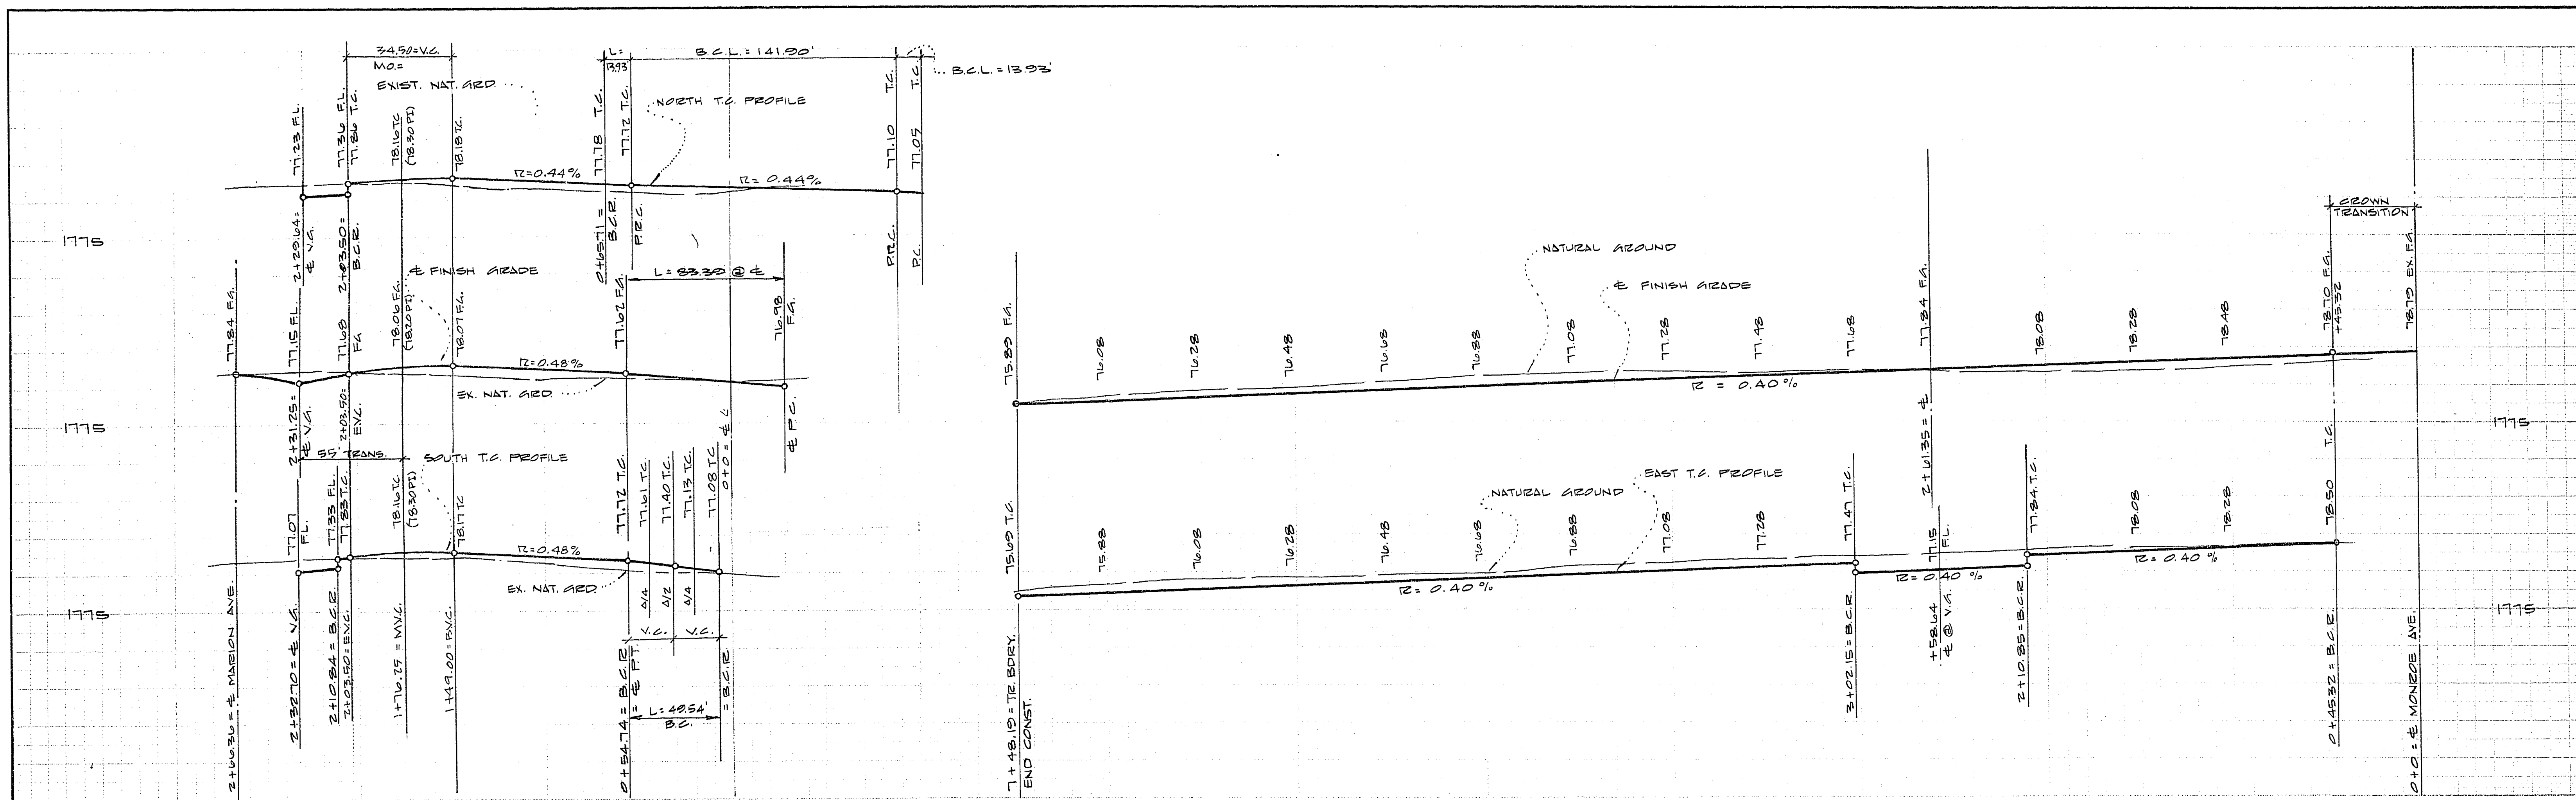
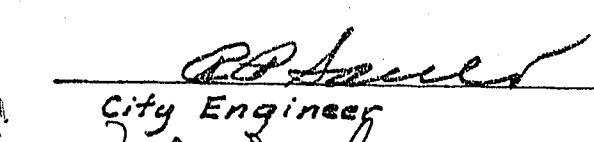
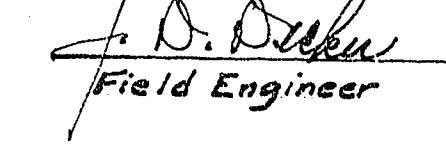


NO.	Δ	B.C.R.	L.	T.
1	25-22.50	25.00	37.26	23.06
2	24-37.01	25.00	41.28	27.10
3	26-36.13	30.00	13.93	7.09
4	24-37.01	30.00	42.54	32.52
5	147-42.27	55.00	141.90	-
6	24-37.01	50.50	83.30	54.74

Approvals -

 City Engineer

 Field Engineer
 3-16-70 Date
 3-9-70 Date

REV. 6.3.70 - CHG'D VALLEY GUTTER ON MARION & MONROE

 NEVADA
 2209 PARADISE ROAD
 LAS VEGAS, NEVADA

STREET PLAN & PROFILE
 MARION AVE. & RIVERBANK AVE.
 LEWIS HOMES - LAS VEGAS NO 1

SCALE: HORIZ. 1"=40'
 SCALE: VERT. 1"=4'
 DATE:
 JOB NO: 884
 SHT. 2
 OF 9