


acreage: 7.7895
no of lots: 35
lots per acre: 4.49
location: las vegas, nev.

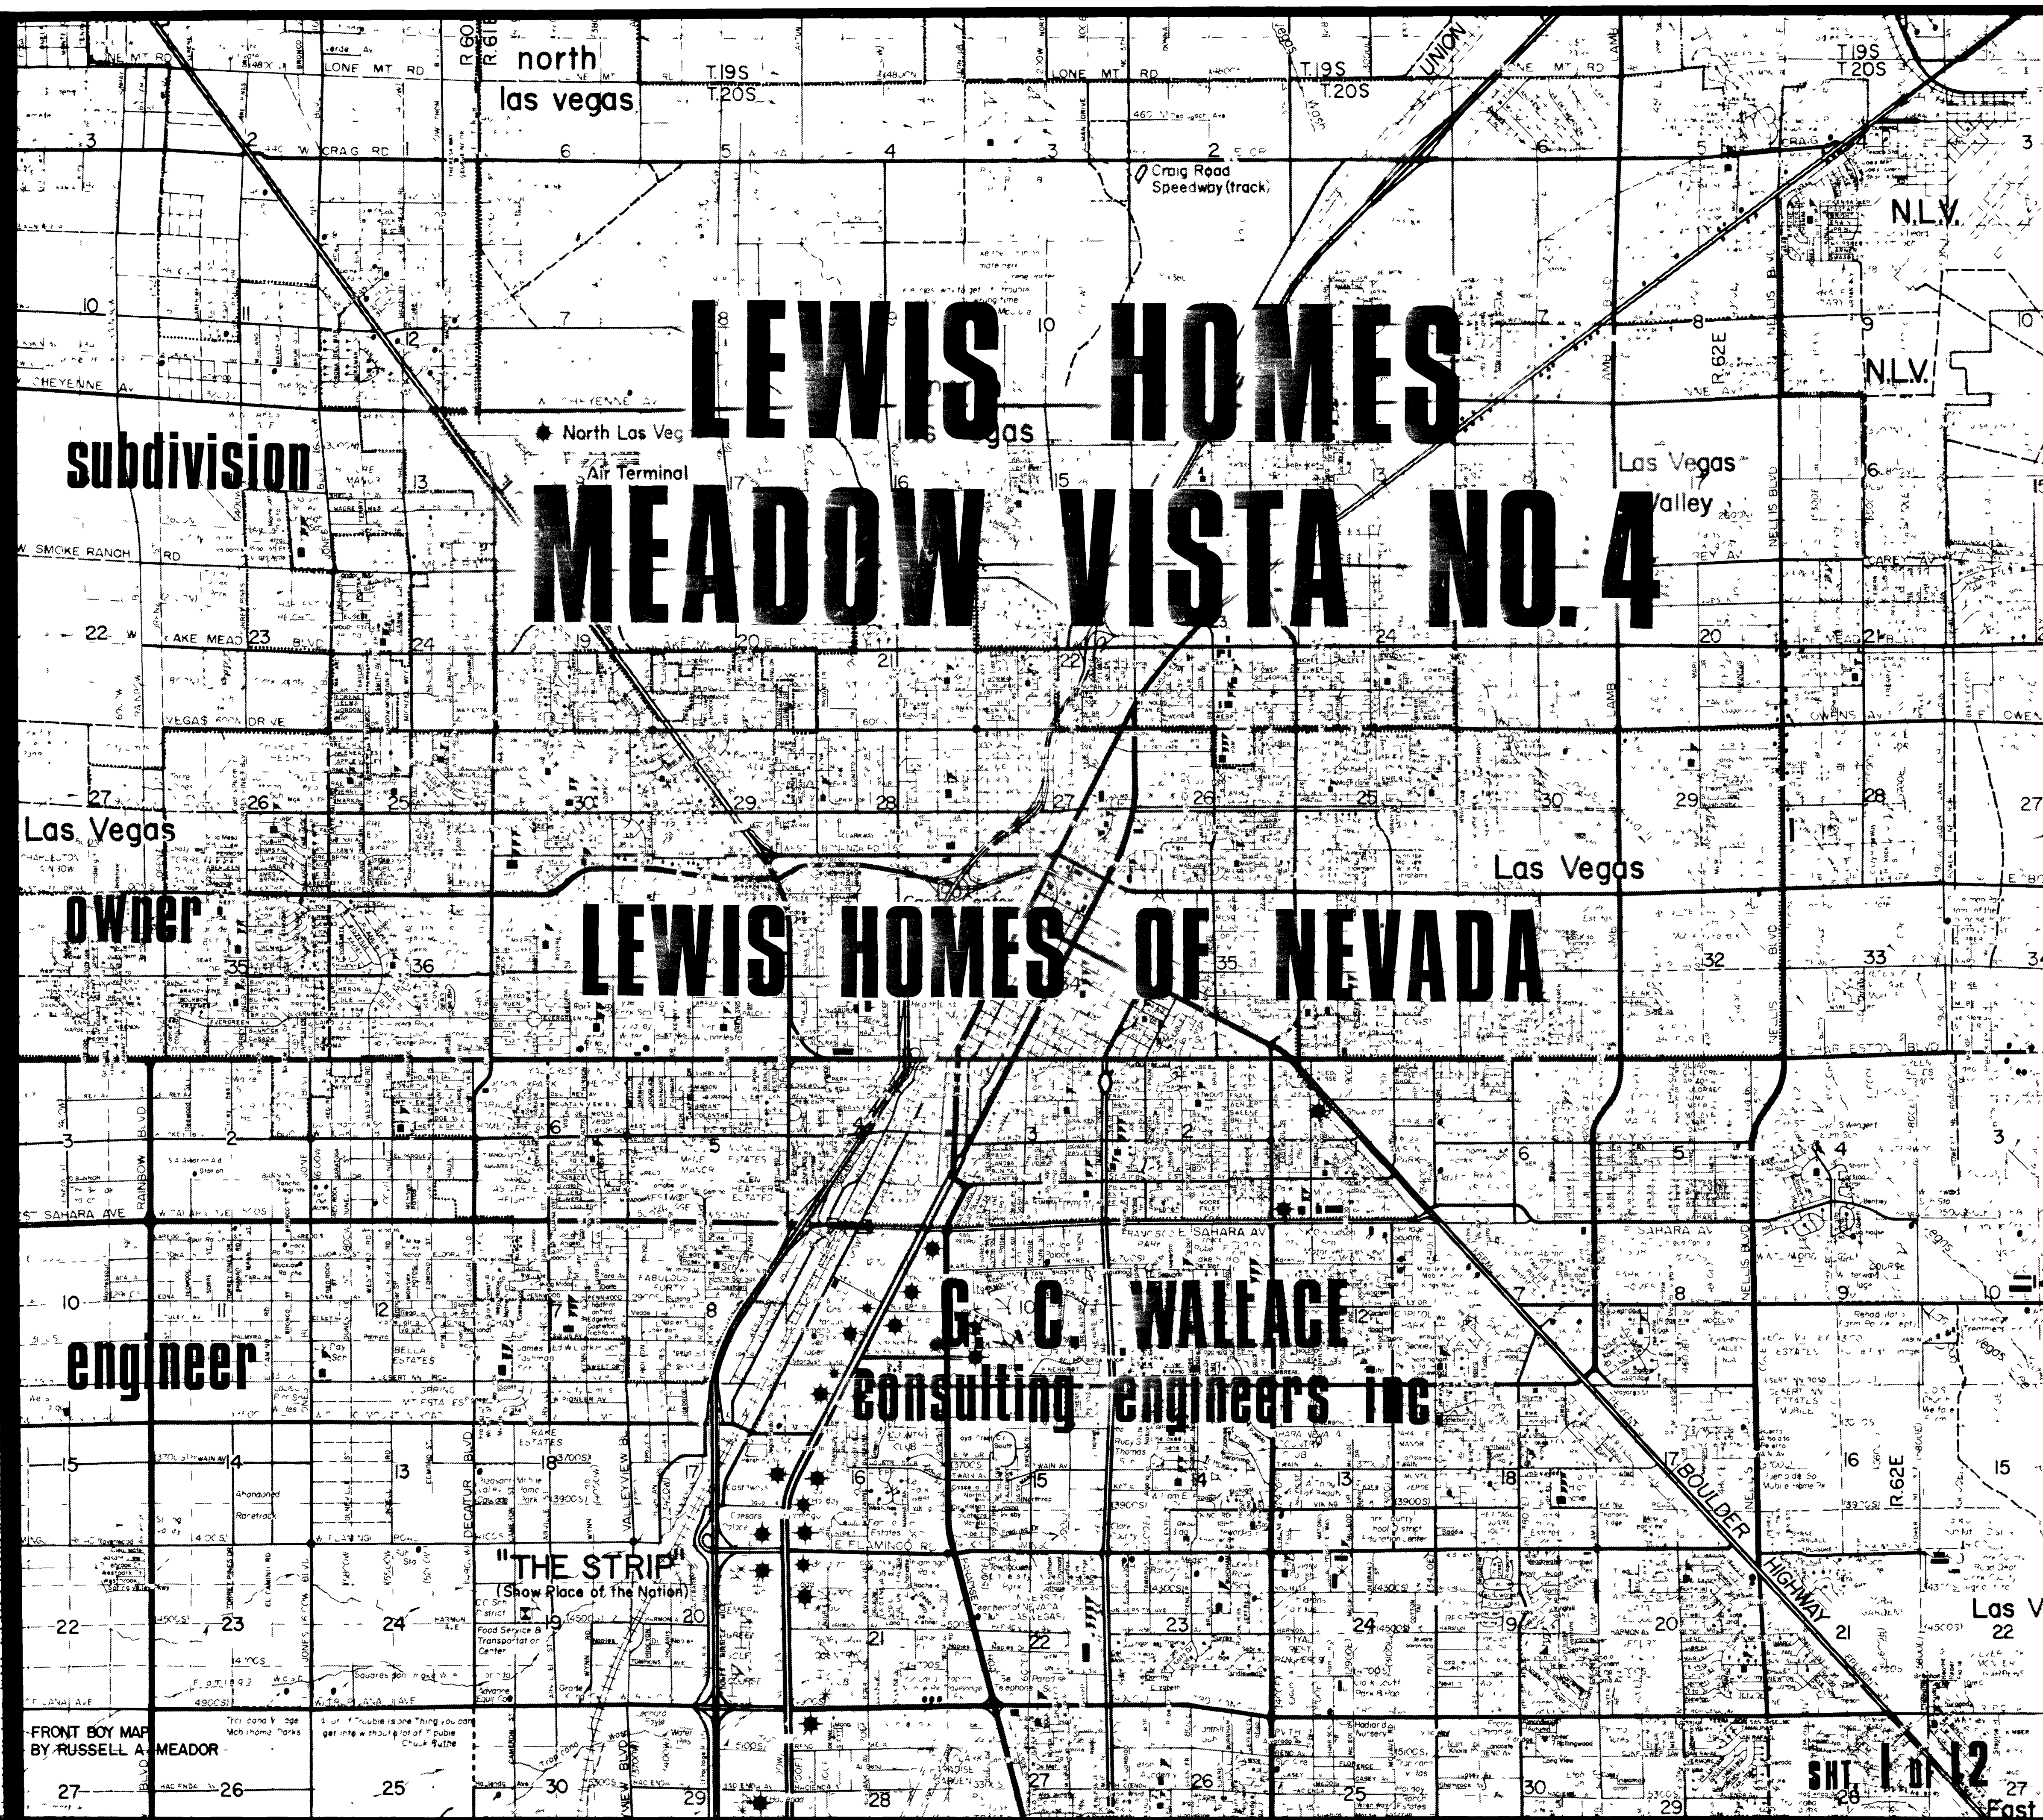

**LEWIS HOMES
MEADOW VISTA NO. 4**


452

24-7-9

107-42029-7

48-40-2142

ACROSS 1/000
IN OF MTS. 36
AND FOR 4.40
MOUNTAIN LAS VEGAS, NV

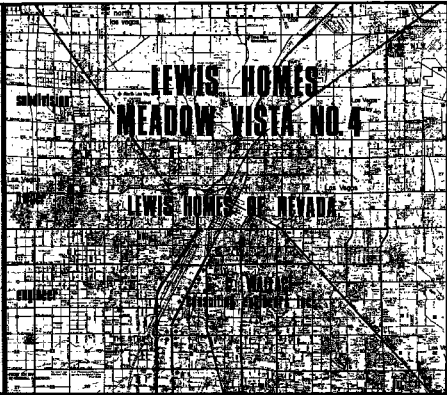

LEWIS HOMES
MEADOW VISTA NO. 4

16-1/2