



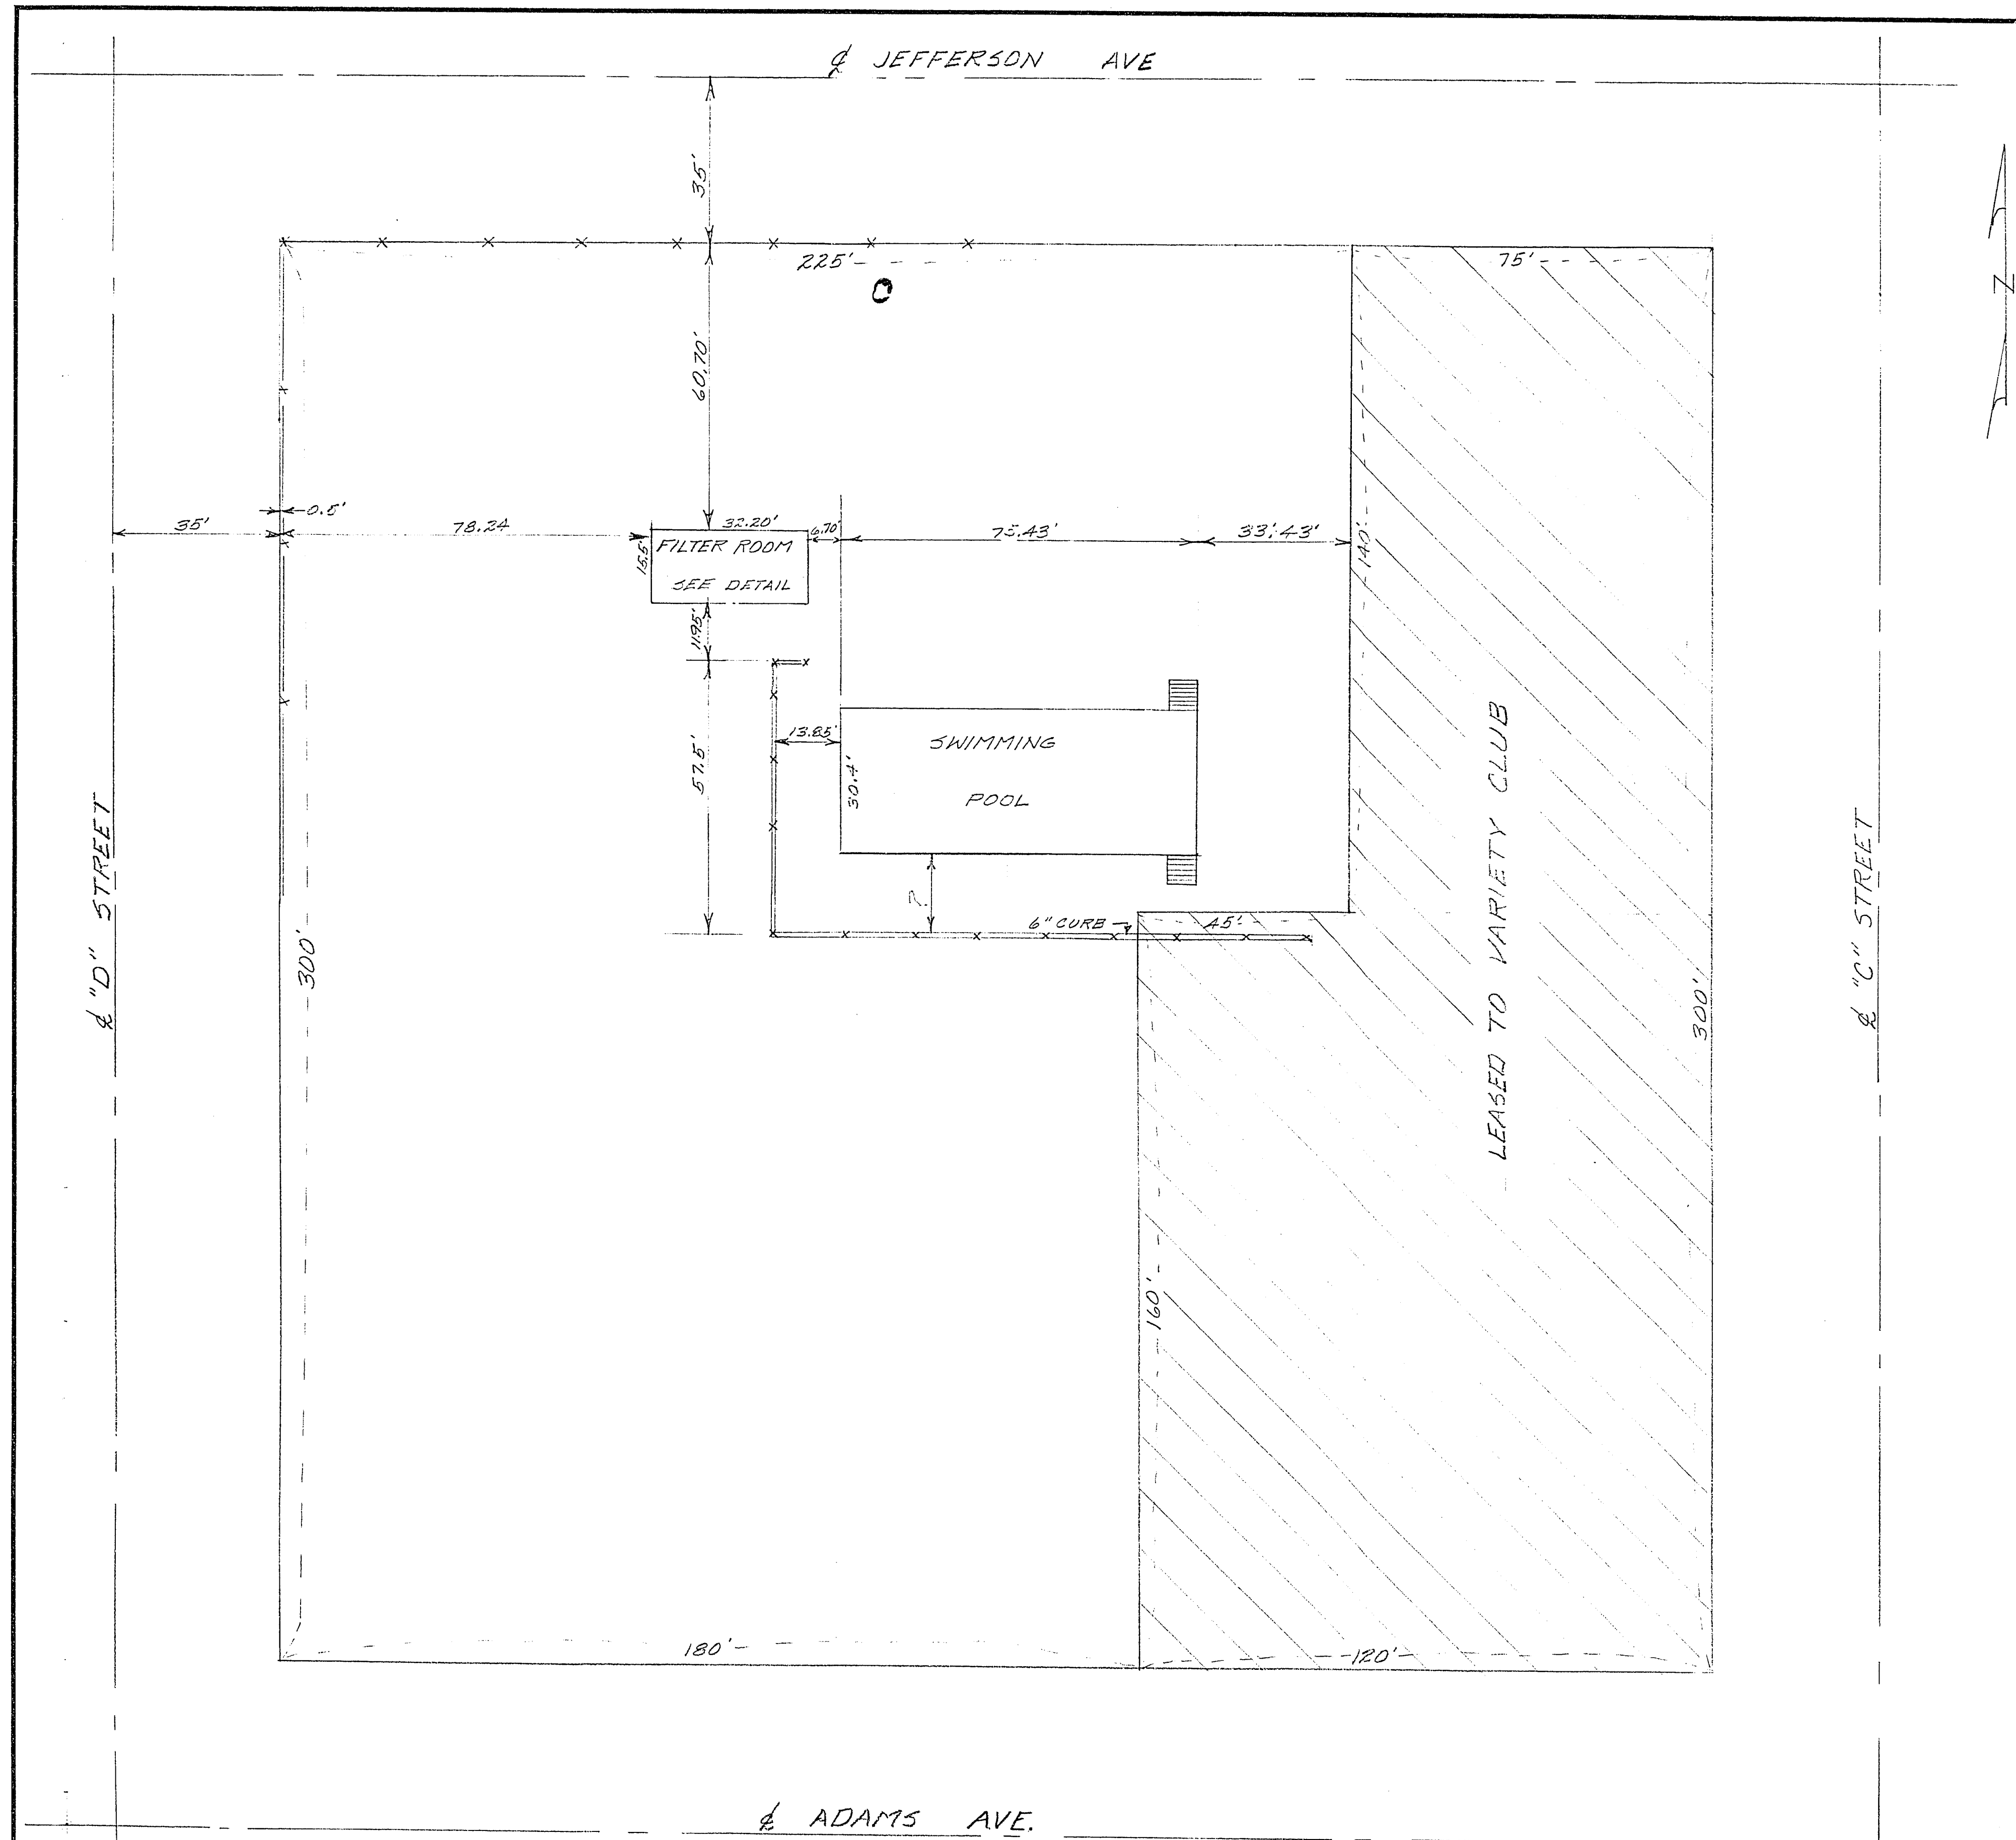

PLAN JEFFERSON RECREATION CENTER
SCALE: 1"=20'

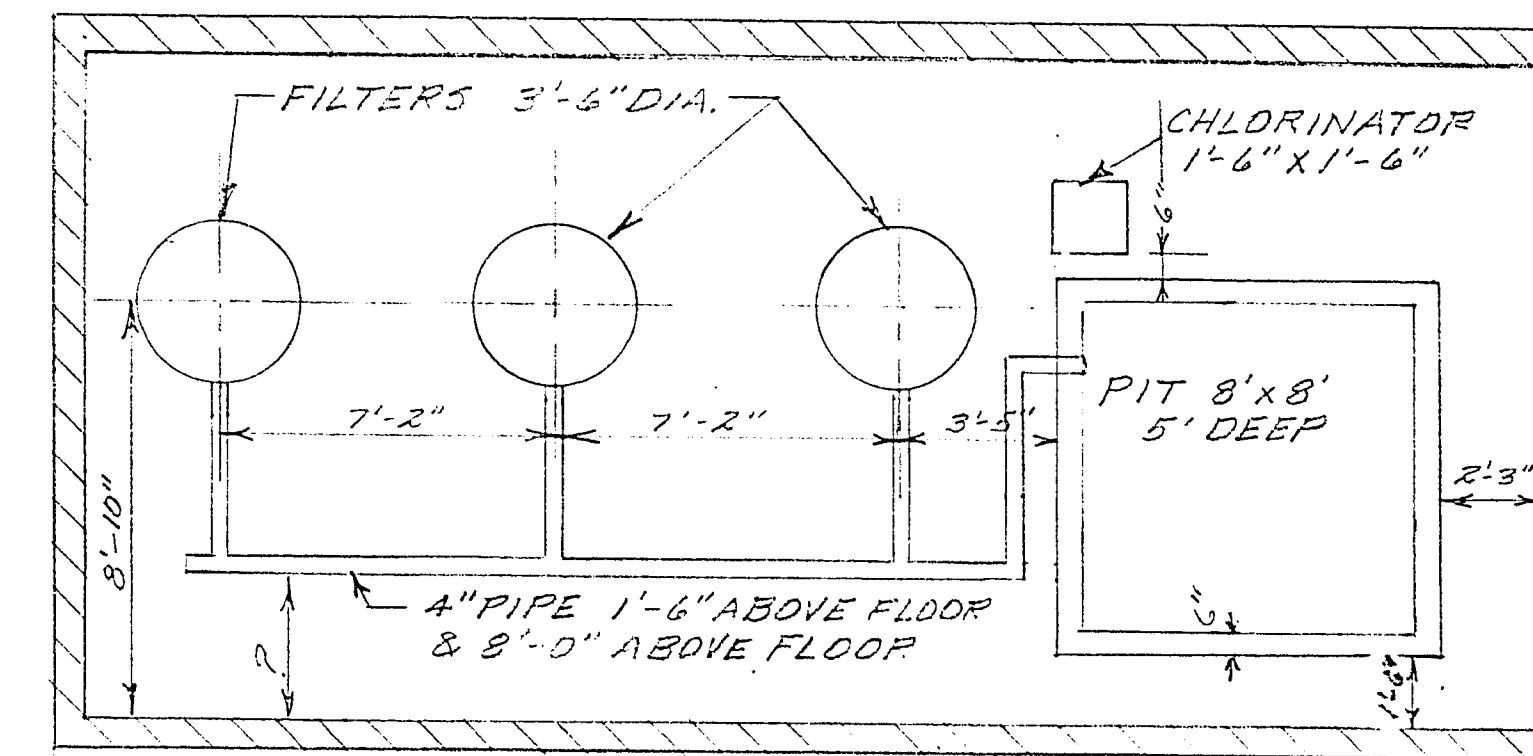

DETAIL OF FILTER ROOM
SCALE: 1/4" = 1'-0"

REVISIONS			CITY OF LAS VEGAS NEVADA ENGINEERING DEPT.	
NO.	BY	DESCRIPTION	DATE	SCALE AS SHOWN
1				FIELD BOOK NO.
2				WORK ORDER NO.
3				DRAWING NO.
4				671-V3
5				671-V3

DESIGNED BY: *K. Crawford*
DRAWN BY: *K. Crawford*
CHECKED BY: *K. Crawford*
APPROVED: *SEE 10-31-10*
CITY ENGR.

681-129