


734-4	AREA	STATE	RESERVATION	ROUTE NO.	PROJECT NO.	SHEET NO.	NO. SHEETS
	PHOENIX	NEVADA	LAS VEGAS	1	1	11	19


REDUCED PRINT
SCALE ACCORDINGLY

STORM DRAIN IMPACT STILLING BASIN REINFORCING BAR LAYOUT


NOTES:
All Reinforcing shall be #4 Bars.
1'-0" C to C.
Bar Spacing may be expanded from
1'-0" to 1'-3" Max to obtain even
bar spacing.
Concrete shall be Class "A".

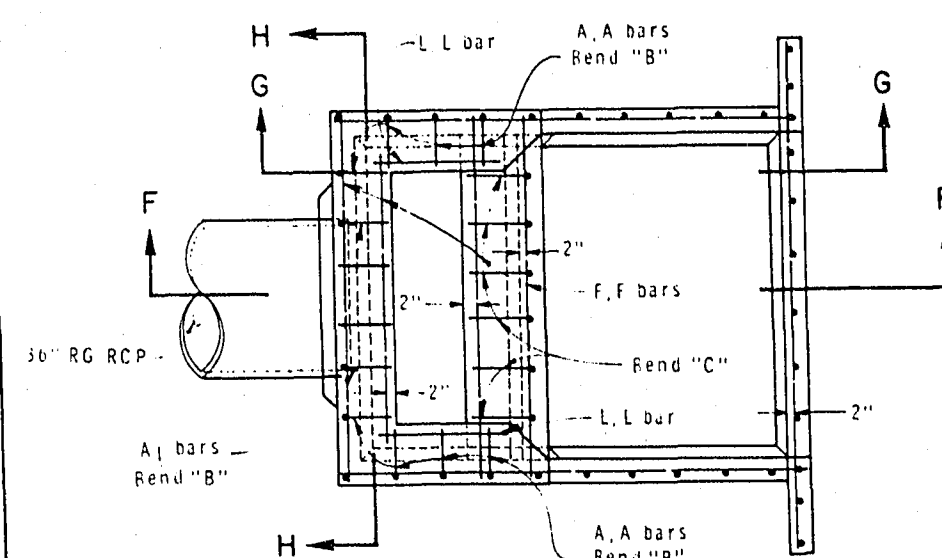


PLAN VIEW

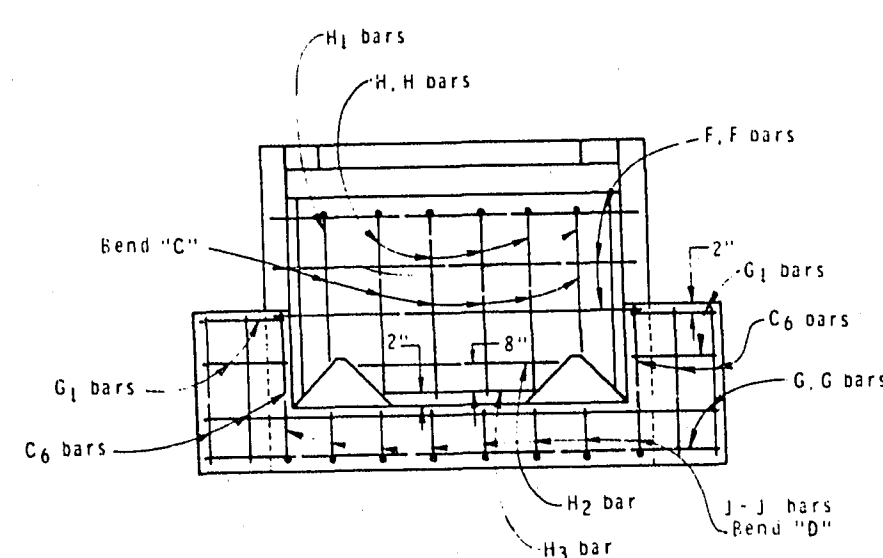


FRONT VIEW

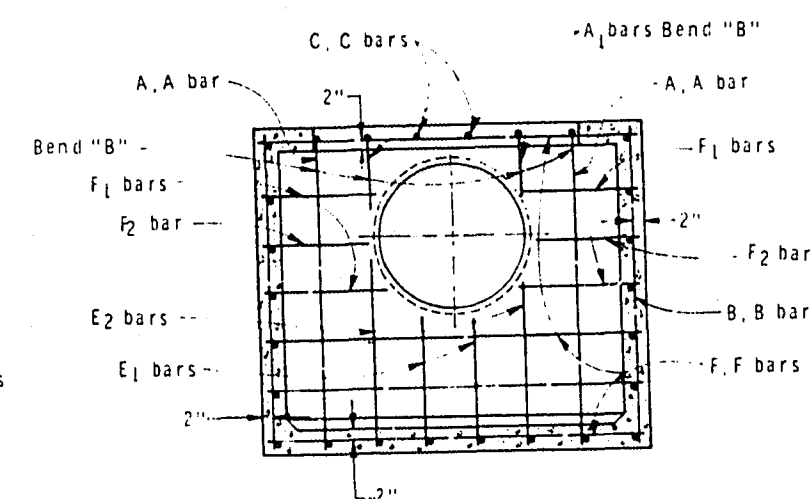

SECTION H-H

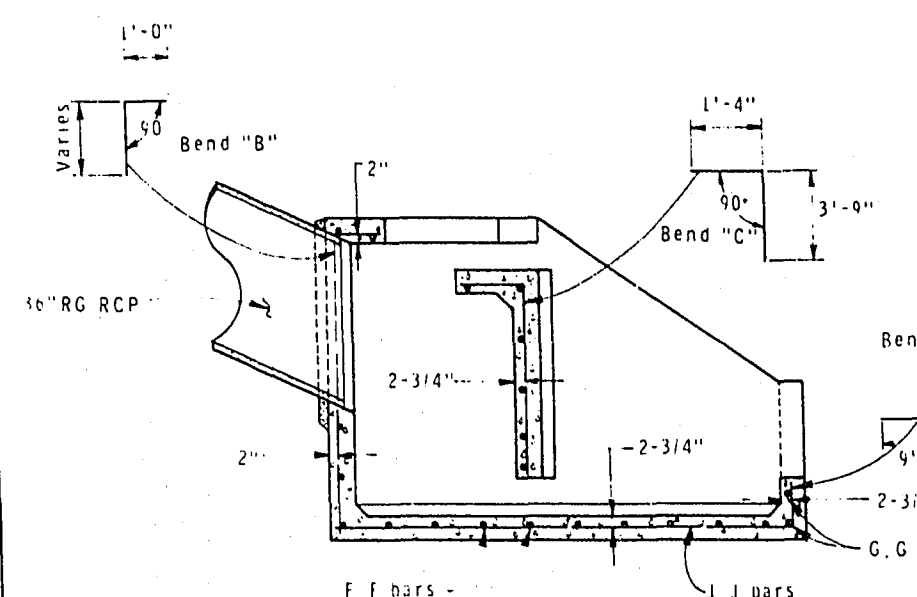

SECTION F-F

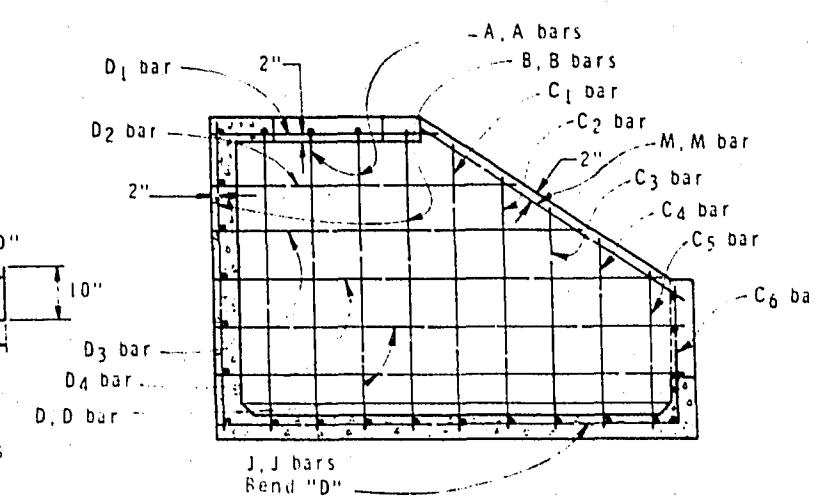

SECTION G-G

QUANTITIES	Concrete	Reinf. Steel
	5.13 C.Y.	390 Lbs.

Mark	No.	Size	Length	Bend
A, A	8	#4	7'-3"	"B"
A, A	2	#4	2'-6"	"B"
B, B	4	#4	6'-3"	Str.
C, C	2	#4	1'-0"	Str.
C, C	2	#4	6'-0"	Str.
C, C	2	#4	5'-3"	Str.
C, C	2	#4	4'-6"	Str.
C, C	2	#4	4'-0"	Str.
C, C	2	#4	3'-3"	Str.
C, C	2	#4	2'-9"	Str.
D, D	4	#4	9'-9"	Str.
D, D	2	#4	4'-0"	Str.
D, D	2	#4	6'-3"	Str.
D, D	2	#4	7'-9"	Str.
D, D	2	#4	9'-3"	Str.
E, E	2	#4	2'-9"	Str.
E, E	2	#4	3'-9"	Str.
F, F	20	#4	7'-6"	Str.
F, F	4	#4	2'-6"	Str.
F, F	2	#4	2'-3"	Str.
G, G	2	#4	10'-6"	Str.
G, G	4	#4	1'-0"	"C"
H, H	2	#4	4'-3"	"C"
H, H	2	#4	4'-3"	"C"
H, H	1	#4	3'-0"	Str.
H, H	1	#4	3'-0"	Str.
J, J	8	#4	10'-6"	"D"
L, L	2	#4	2'-9"	Str.
M, M	2	#4	6'-6"	Str.

