



NOTES:
1. STATIONS MAY VARY TO MATCH JOINT LOCATIONS

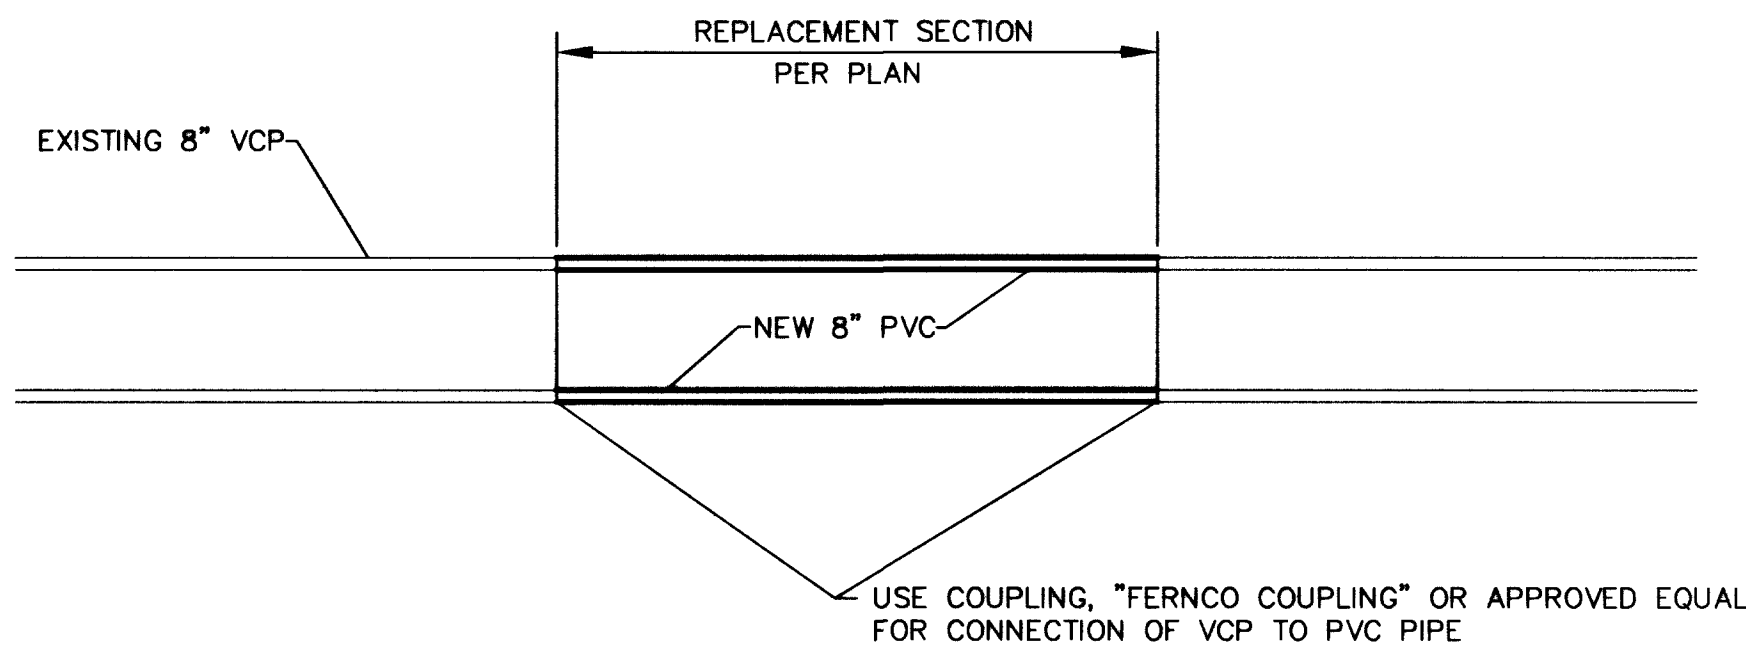

SEWER REPAIR DETAIL

N.T.S.

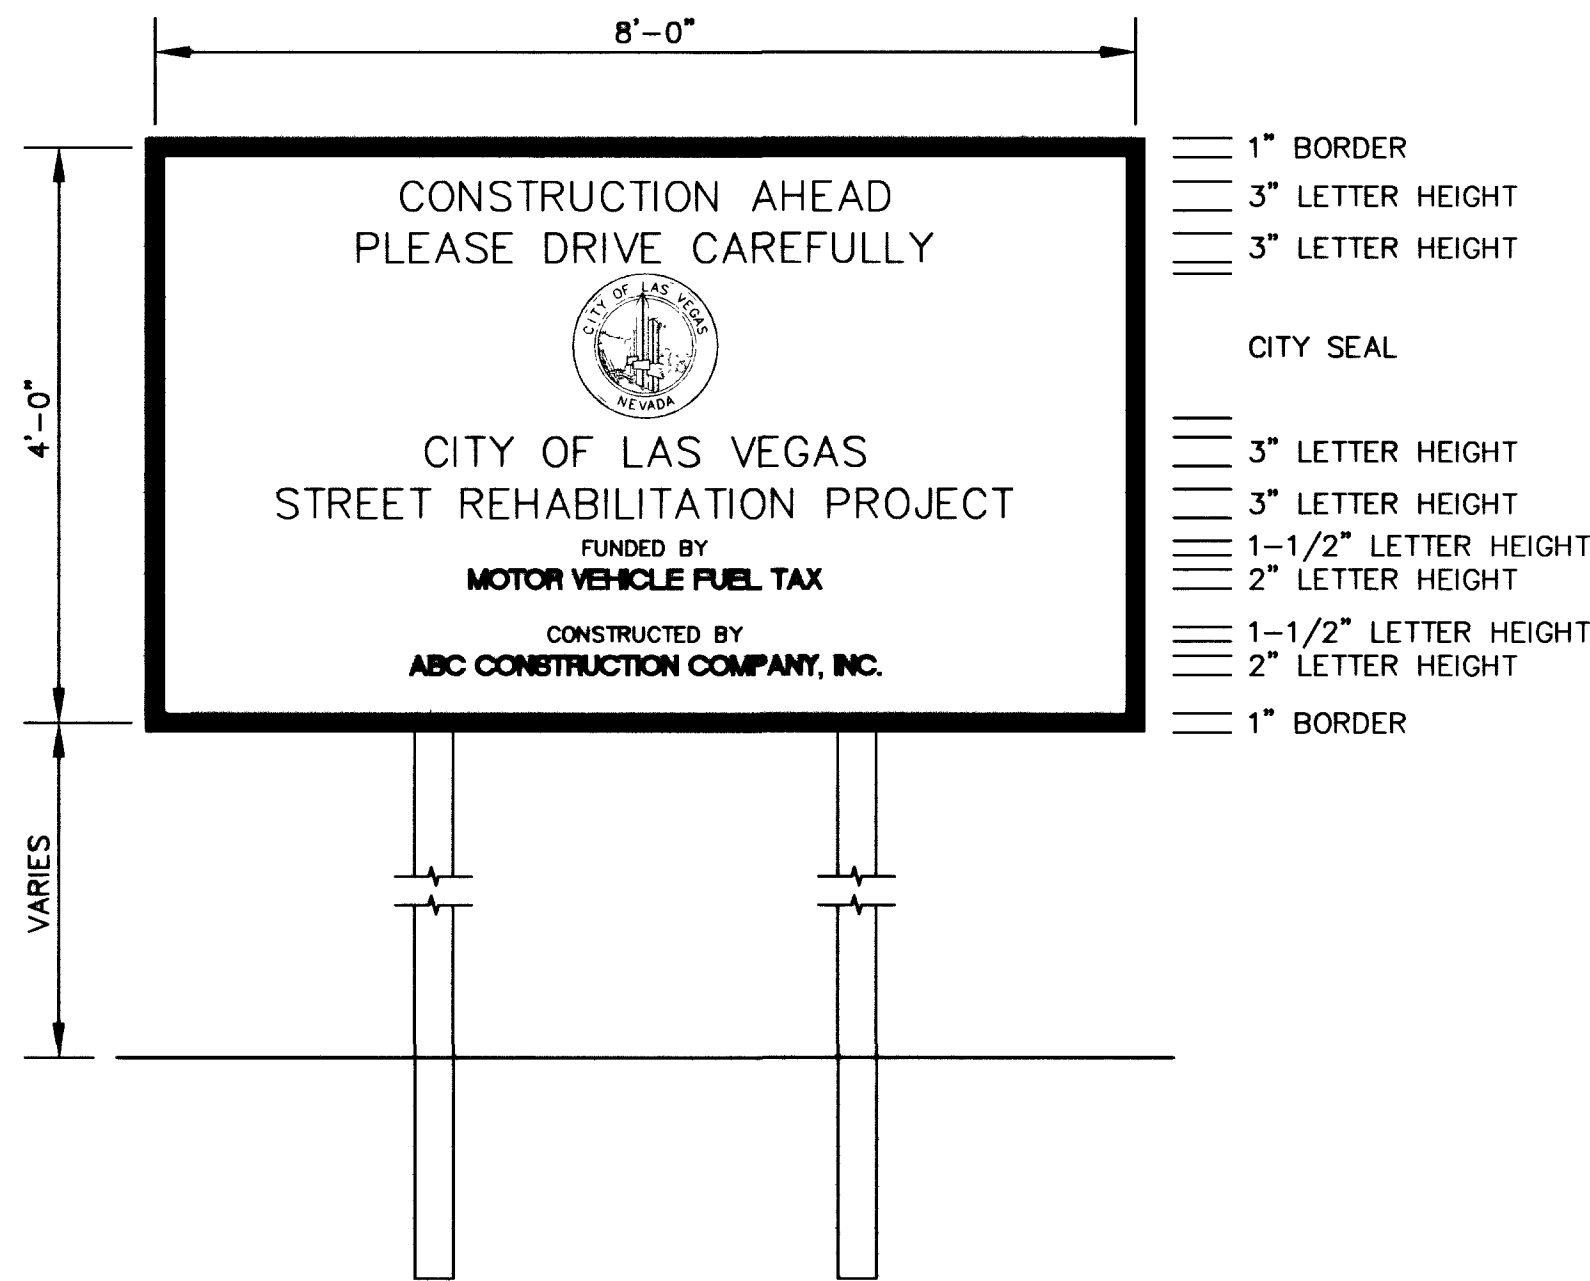


- NOTES:
1. SIGN SHALL BE PAINTED WHITE WITH 1" BLACK BORDER. ALL LETTERING TO BE BLACK EXCEPT TOP ONE WHICH SHALL BE RED.
 2. SIGN SHALL BE PLACE SO AS NOT TO OBSTRUCT SAFE STOPPING SIGHT DISTANCE AND SHALL NOT OBSTRUCT ANY PEDESTRIAN WAY.
 3. FINAL SIGN LOCATIONS SHALL BE APPROVED BY THE ENGINEER PRIOR TO INSTALLATION. NOT OBSTRUCT ANY PEDESTRIAN WAY.

PROJECT SIGN

N.T.S.


* DIMENSION MAY VARY IN ORDER THAT TOP OF CHANNEL CORRESPONDS WITH TOP OF ADJACENT CURB OR SIDEWALK

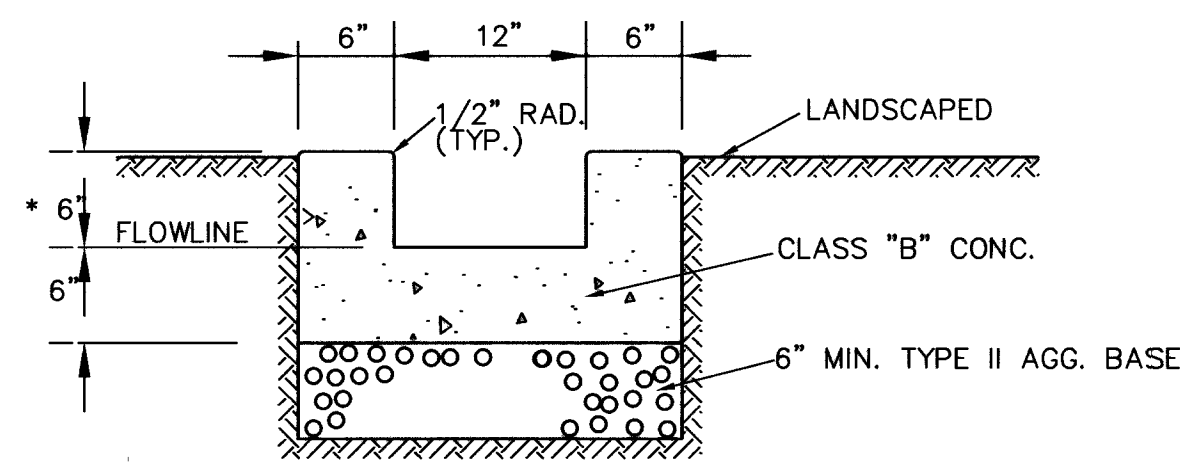

- NOTES:
1. EXPANSION JOINTS REQUIRED AT ALL LOCATIONS WHERE CHANNEL MEETS CURB.
 2. WEAKENED PLANE JOINTS REQUIRED AT 10' MAX. SPACING.


2 FT. CONCRETE CHANNEL

N.T.S.

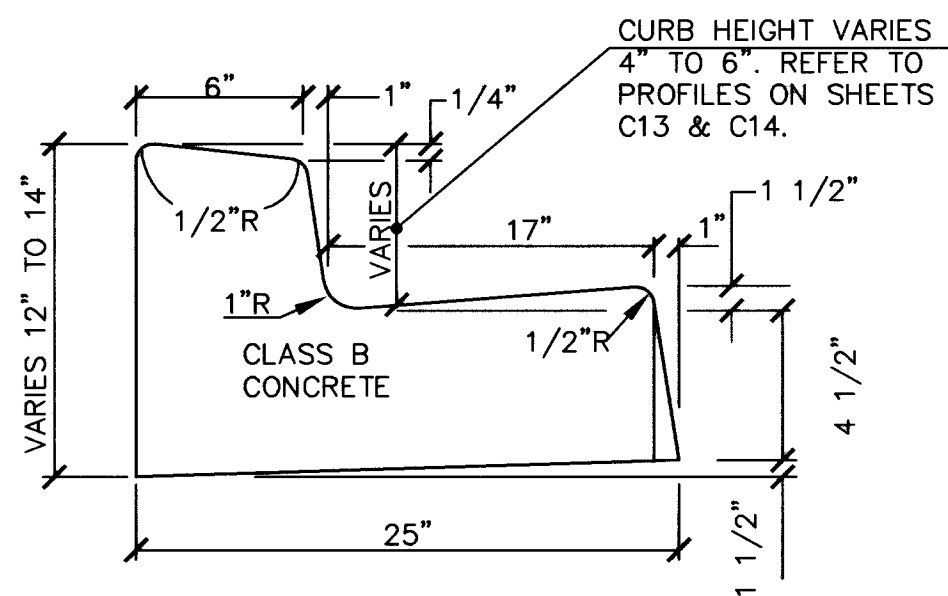

MODIFIED CURB DETAIL

N.T.S.

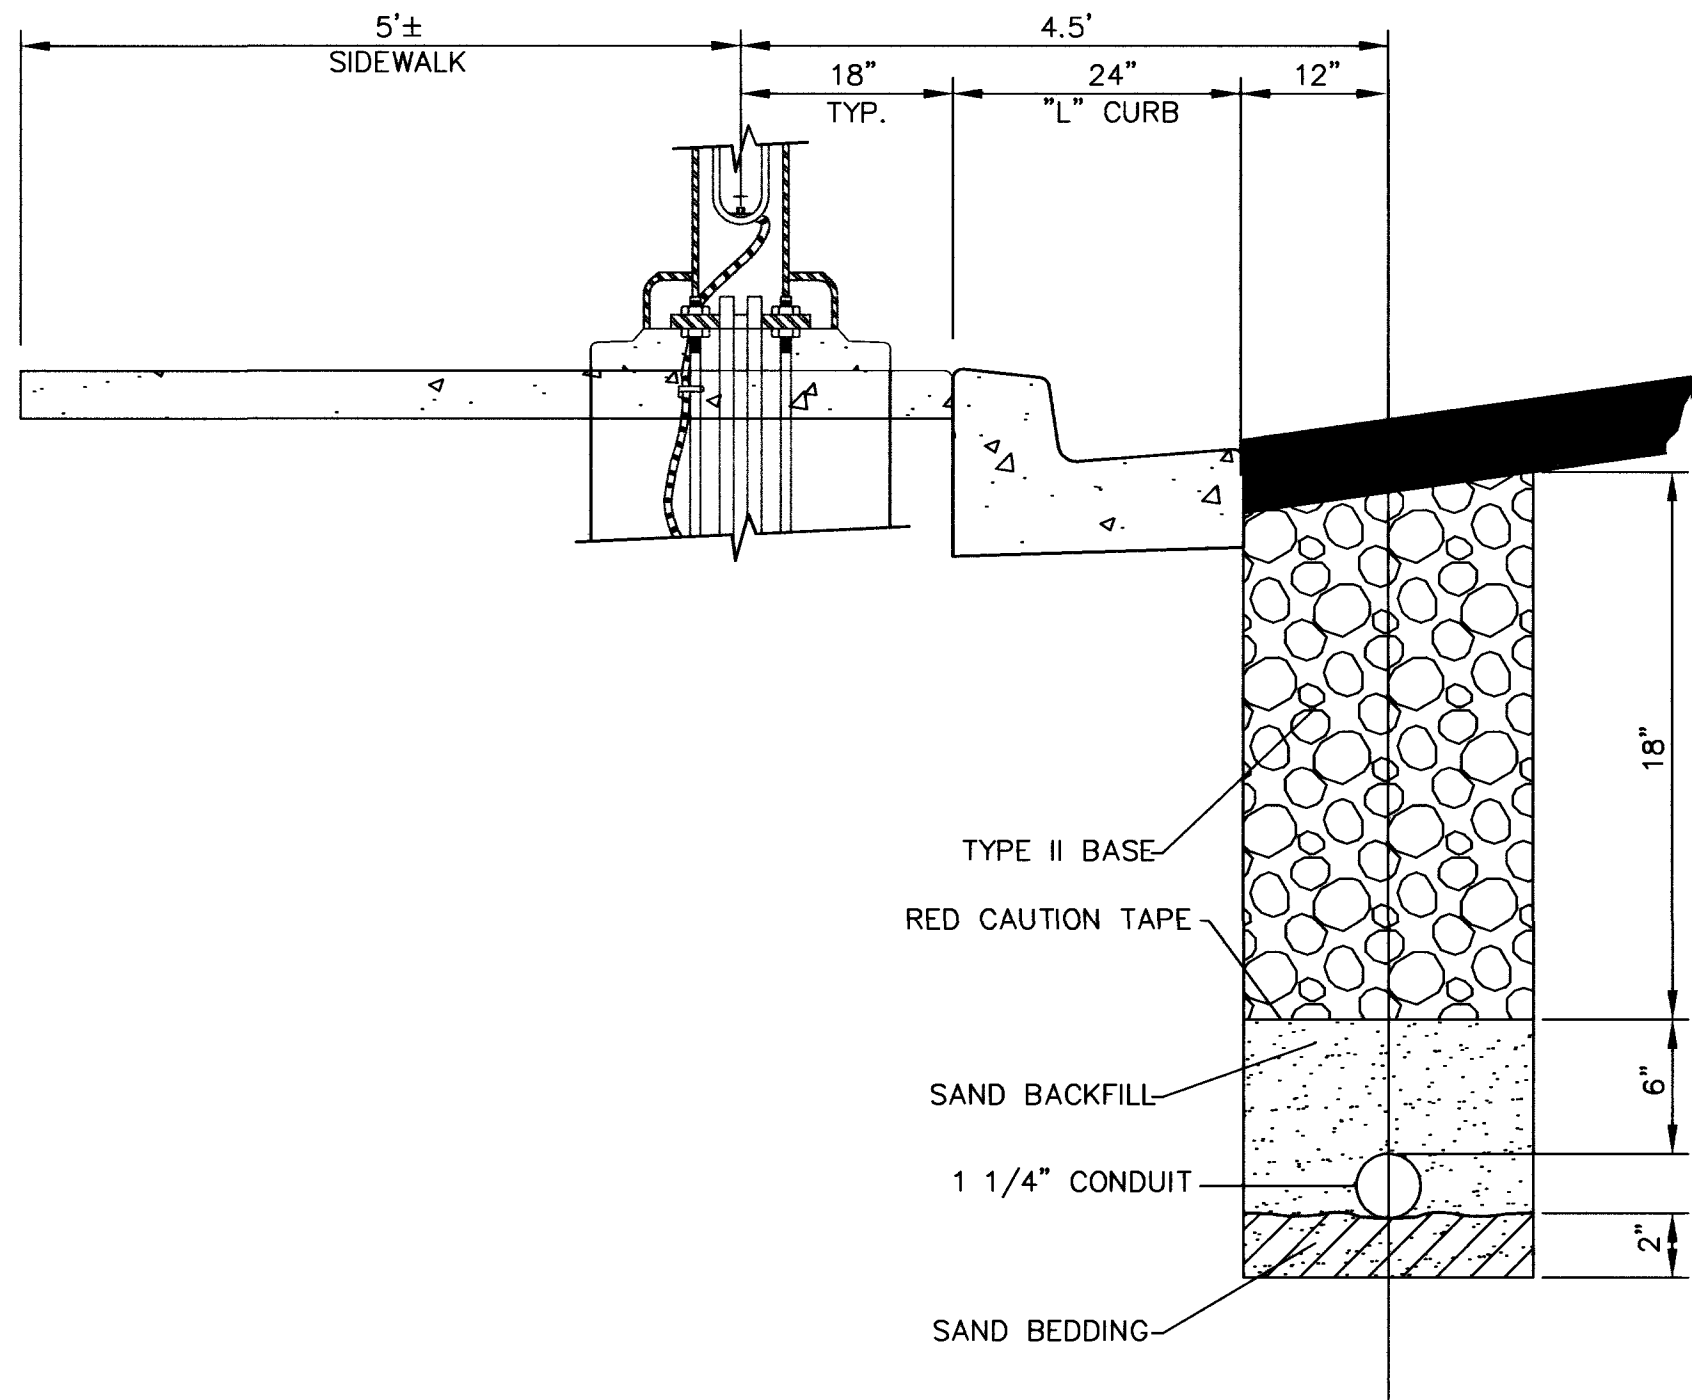

STREETLIGHT TRENCH DETAIL

N.T.S.

MARTIN & MARTIN ASSUMES NO RESPONSIBILITY FOR EXISTING UTILITY LOCATIONS AND ELEVATIONS. THE UTILITIES SHOWN ON THIS DRAWING HAVE BEEN PLOTTED FROM THE BEST AVAILABLE INFORMATION. IT IS, HOWEVER, THE CONTRACTOR'S RESPONSIBILITY TO FIELD VERIFY THE LOCATION AND ELEVATION OF ALL UTILITIES PRIOR TO THE COMMENCEMENT OF ANY CONSTRUCTION. CONTRACTOR TO FIELD VERIFY ALL EXISTING SITE CONDITIONS PRIOR TO CONSTRUCTION. IF A CONFLICT EXISTS BETWEEN WHAT IS SHOWN ON THESE DRAWINGS AND WHAT EXISTS IN THE FIELD, THE CONTRACTOR IS TO NOTIFY THE ARCHITECT OR ENGINEER IMMEDIATELY.

AVOID CUTTING UNDERGROUND UTILITY LINES. IT'S COSTLY.
Call before you Dig—
1-800-227-2600
UNDERGROUND SERVICE ALERT (U.S.A.)

AVOID OVERHEAD POWER LINE CONTACT
Call before you OVERHEAD
1-702-593-6111
NEVADA POWER ENVIRONMENT AND SAFETY SERVICES DEPARTMENT

DEPARTMENT OF PUBLIC WORKS



MARTIN & MARTIN
Civil Engineers
2101 South Jones Blvd.
Suite 101
Las Vegas, Nevada 89146
Phone (702) 248-8000
Fax (702) 248-8070
E-MAIL: MARTIN@VON.COM

MARTIN & MARTIN

MEADOWS VILLAGE 4
CITY OF LAS VEGAS

MISCELLANEOUS DETAILS

TITLE:

SHEET:



sheet

C24

24 of 33
107-V3584