
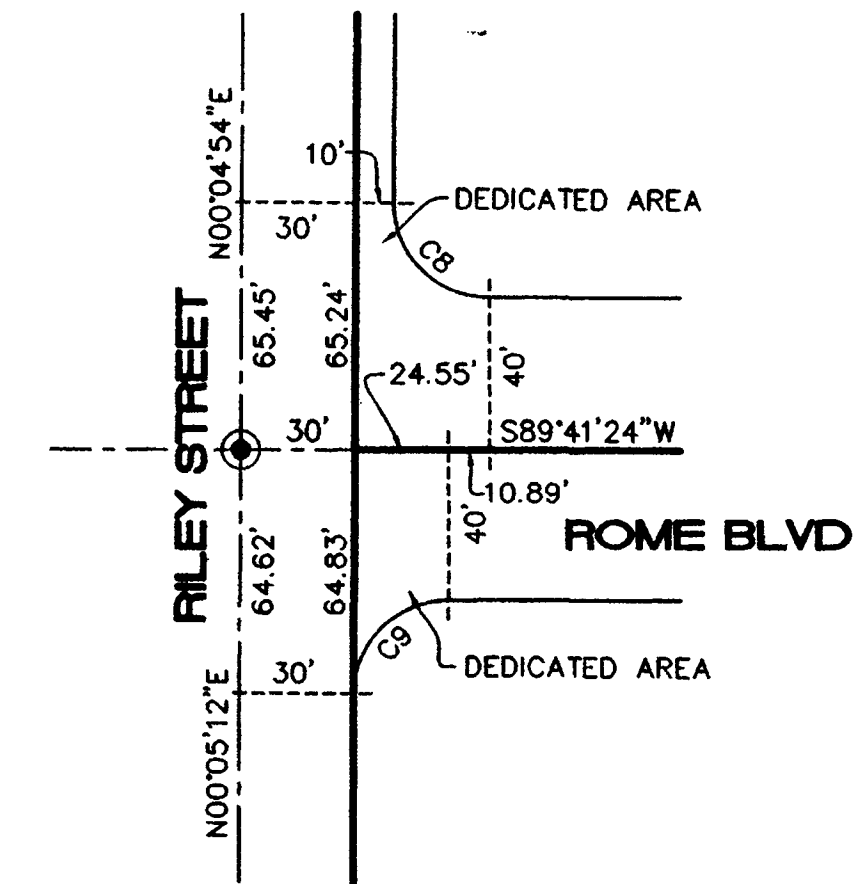


SITUATE WITHIN THE EAST HALF (E 1/2) OF THE SOUTHEAST QUARTER (SE 1/4) OF SECTION 20, TOWNSHIP 19 SOUTH, RANGE 60 EAST, M.D.M., CITY OF LAS VEGAS, CLARK COUNTY, NEVADA.

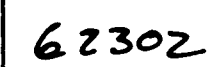

CURVE	DELTA	RADIUS	LENGTH	TANGENT
C1	09°27'28"	850.00'	140.31'	70.31'
C2	84°01'53"	54.00'	79.20'	48.65'
C3	84°01'53"	54.00'	79.20'	48.65'
C4	37°00'08"	345.00'	222.80'	115.44'
C5	11°56'40"	425.00'	88.60'	44.46'
C6	37°00'08"	385.00'	248.64'	128.83'
C8	90°23'30"	25.00'	39.44'	25.17'
C9	89°36'12"	25.00'	39.10'	24.83'

-

 THE OWENS SURVEYING OUTFIT, INC.
Water Right, Mineral & Land Surveying throughout the West

650 HARDY WAY SUITE 101
P.O. BOX 1330
MESQUITE, NV 89024
702-346-2930
FAX 702-346-2940

107V8802 Plat