

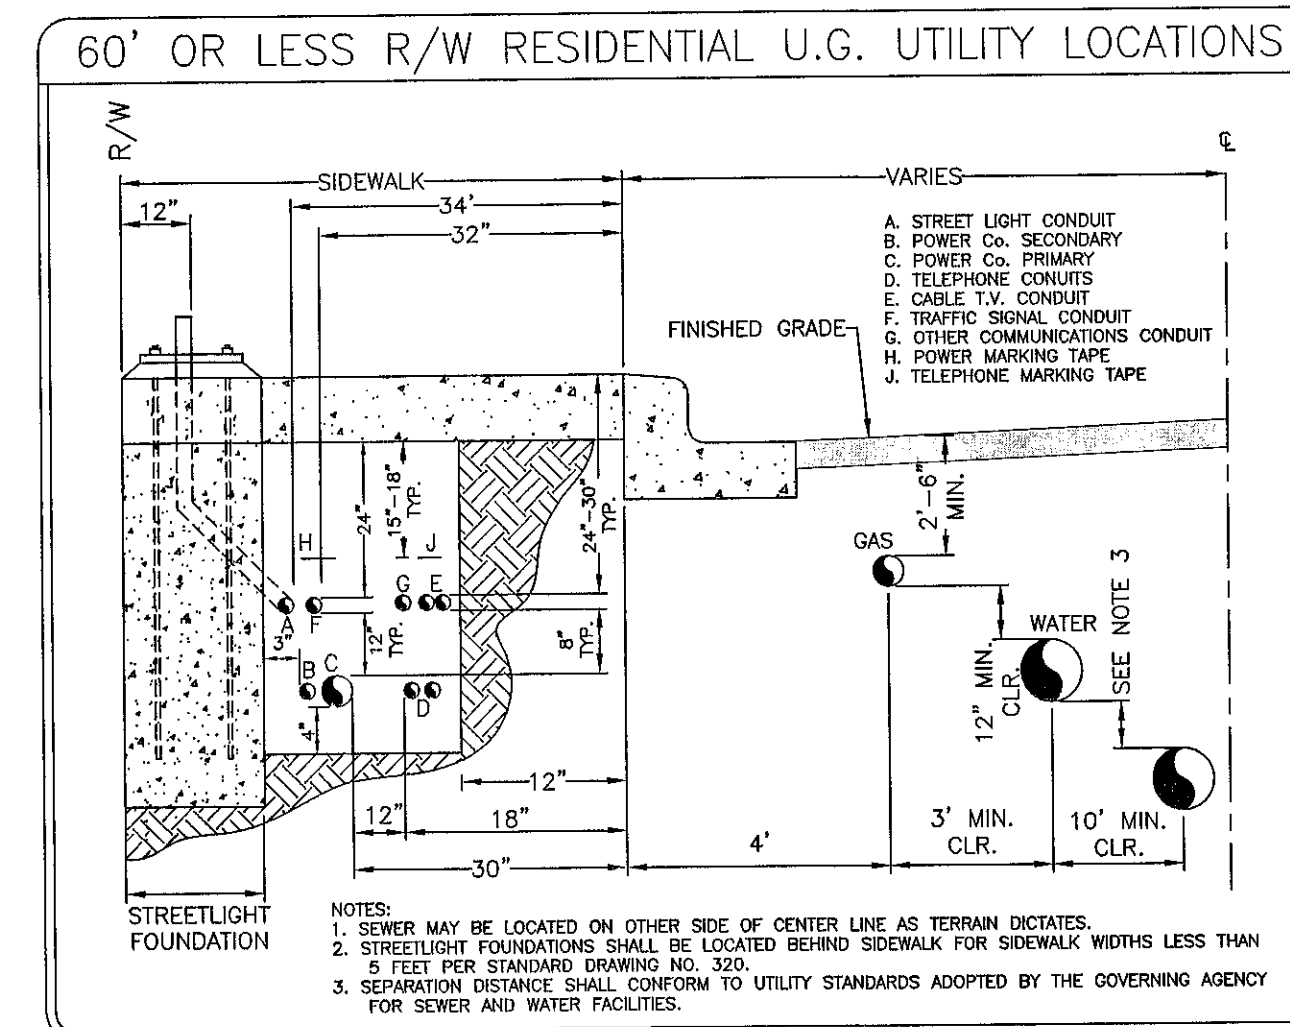
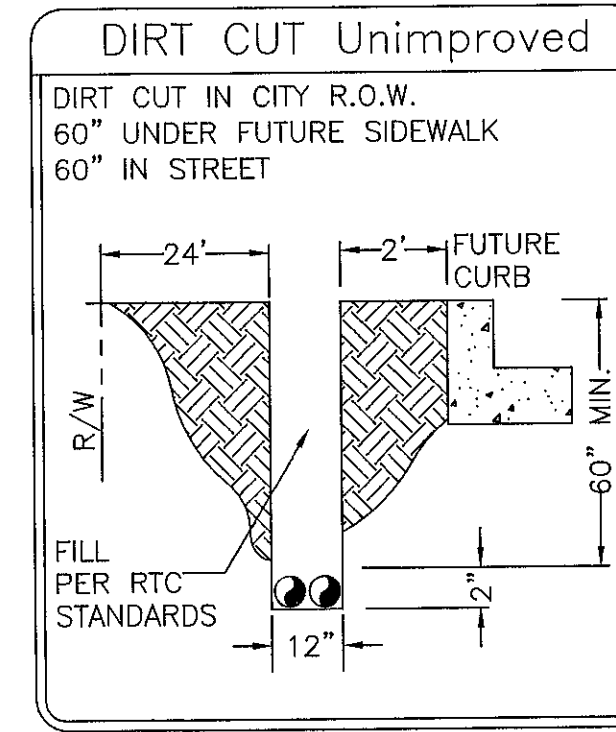
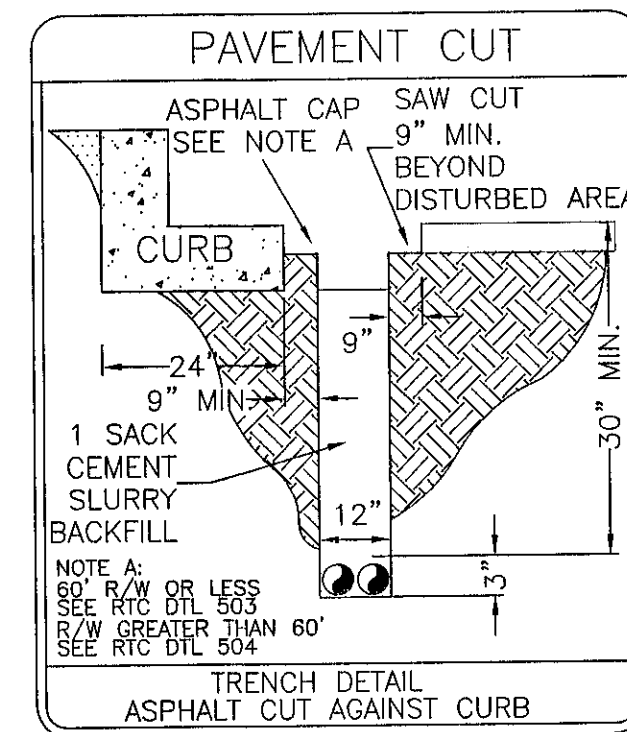
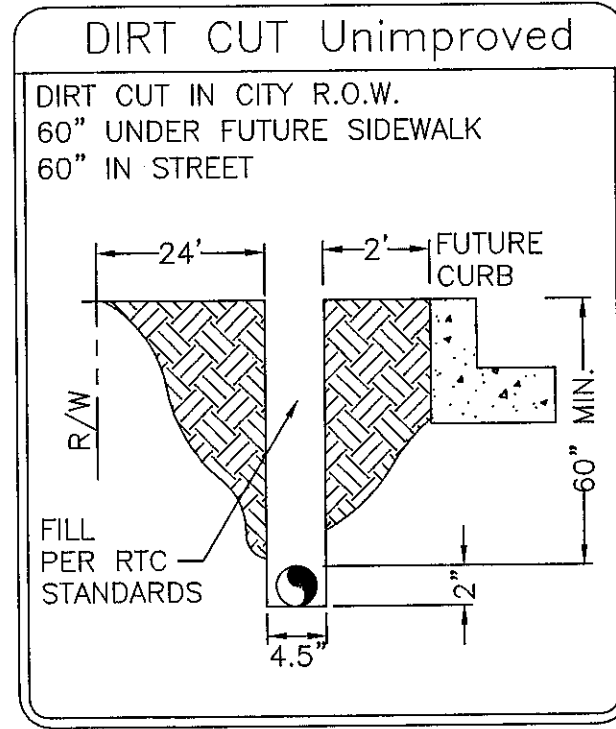
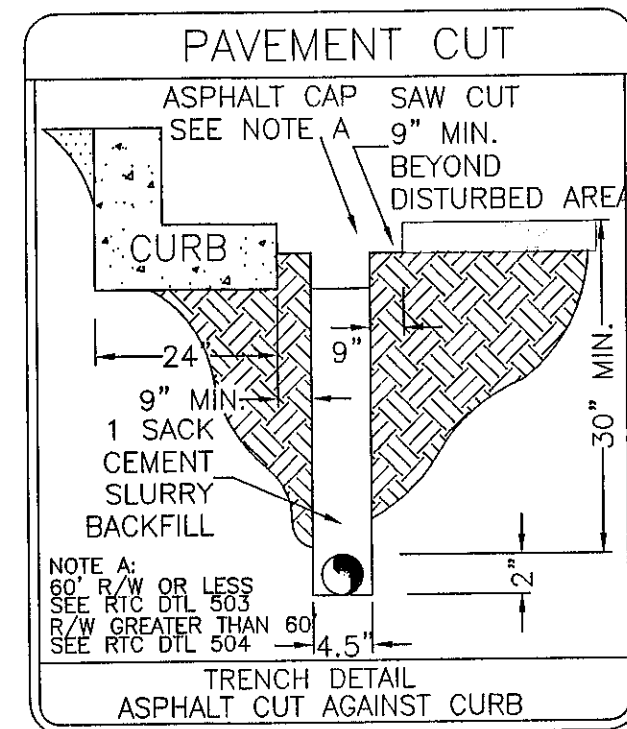


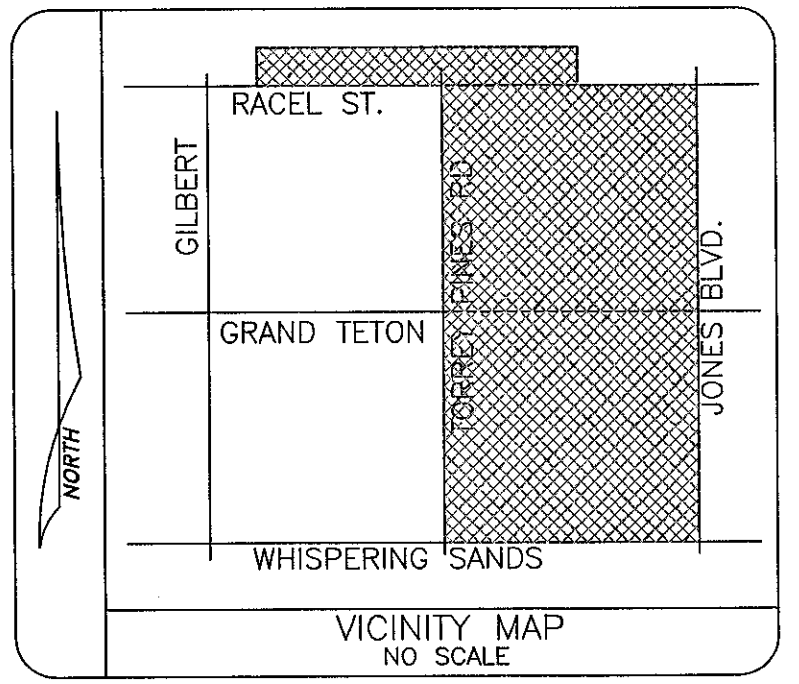

NOTE

EXISTING UTILITY LOCATIONS SHOWN HEREIN ARE APPROXIMATE ONLY. IT SHALL BE THE CONTRACTOR'S RESPONSIBILITY TO DETERMINE THE EXACT VERTICAL AND HORIZONTAL LOCATION OF ALL EXISTING UNDERGROUND UTILITIES PRIOR TO COMMENCING CONSTRUCTION. NO REPRESENTATION IS MADE THAT ALL EXISTING UTILITIES ARE SHOWN HEREON. THE ENGINEER ASSUMES NO RESPONSIBILITY FOR UTILITIES NOT SHOWN OR UTILITIES NOT SHOWN IN THEIR PROPER LOCATION.

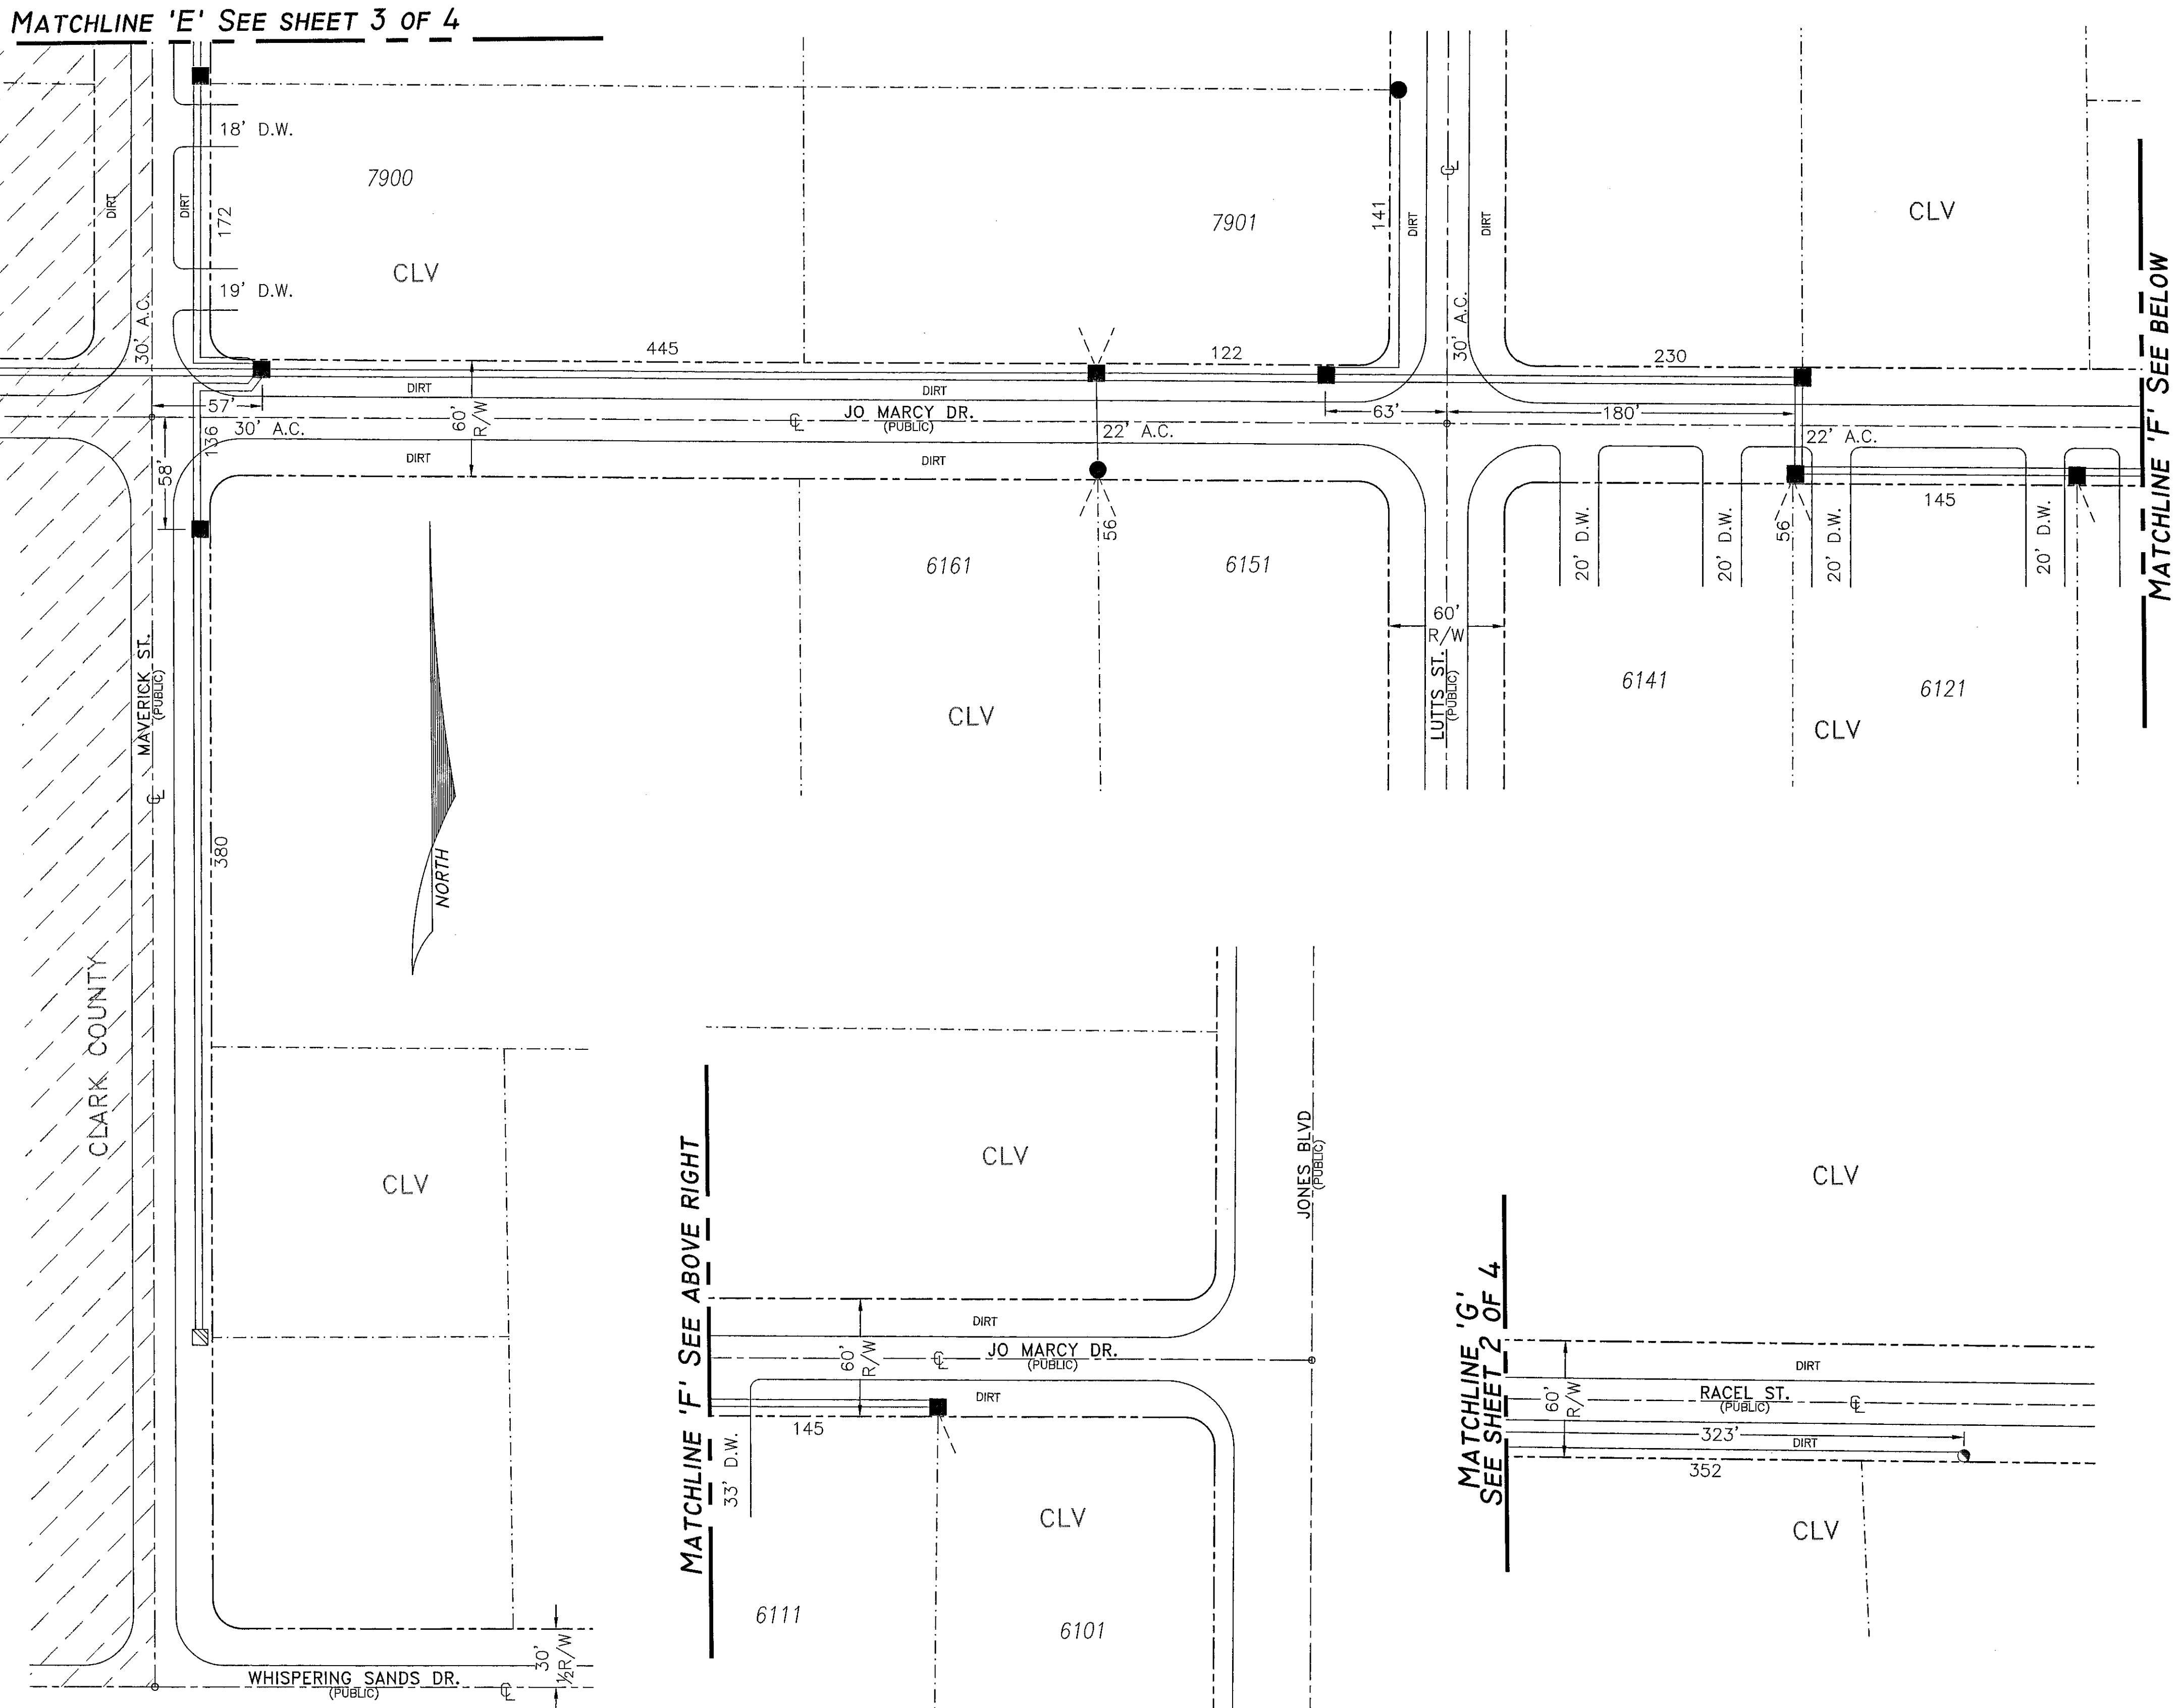

MATCHLINE 'F' SEE BELOW

Clark County Public Works
PERMIT REQUIRED

City of Las Vegas
PERMIT REQUIRED

LEGEND

- PROPOSED VAULT 22 1/4" x 35 1/4" x 12"
 MARKED "CABLE TV" (B-36)
- ▣ PROPOSED VAULT 21 3/4" x 23 1/4" x 12"
 MARKED "CABLE TV" (B-24)
- PROPOSED VAULT 15 3/4" x 25 1/4" x 12"
 MARKED "CABLE TV" (N-16)
- PROPOSED MEDIUM LOCKBOX
- PROPOSED LARGE LOCKBOX
- PROPOSED ONE INCH (1") PVC CONDUIT
- PROPOSED TWO INCH (2") PVC CONDUIT
- UNLESS NOTED OTHERWISE
- 900 PROPOSED PREWIRE BOX BN-900 TV
- 1020 PROPOSED PREWIRE BOX BN-1020 TV
- 1 STUB AND CAP BEYOND IMPROVEMENT LIMITS
- ▣ EXISTING VAULT 22 1/4" x 35 1/4" x 12"
 MARKED "CABLE TV" (B-36)
- ▣ EXISTING VAULT 21 3/4" x 23 1/4" x 12"
 MARKED "CABLE TV" (B-24)
- ⊗ EXISTING VAULT 15 3/4" x 25 1/4" x 12"
 MARKED "CABLE TV" (N-16)
- EXISTING TWO INCH (2") PVC CONDUIT
- ▣ EXISTING TELCO MANHOLE
- ▣ EXISTING 3' x 5' x 4' TELCO PULL BOX
- ▣ EXISTING 2'-6" x 4' x 3' TELCO PULL BOX
- ▣ EXISTING 17' x 30" x 29 1/2" TELCO UTILITY BOX
- ▣ EXISTING 9 5/8" x 16" x 24" TELCO SERVICE BOX
- EXISTING TELCO POLE
- × EXISTING POWER COMPANY POLE
- EXISTING JOINT POLE
- ⊗ EXISTING JOINT POLE WITH A POWER TRANSFORMER
- ⊗ EXISTING OR PROPOSED POWER TRANSFORMER
- ▣ EXISTING OR PROPOSED CATV PEDESTAL 1730
- ▣ EXISTING OR PROPOSED CATV PEDESTAL 1230
- ⊕ RISER POLE/QUADRANT DETAIL
- ⊕ RISER OWNERSHIP NOTED (C) CATV (T) TELCO
- × INSTALL EIGHT FOOT (8') GROUND ROD

CATV CONTACT: TERRY SOVEY
PHONE: (702) 384-8084 EXT.348
CELLULAR:
BEEPER: (702) 892-4057
DRAFTING CONTACT: Jeremiah Bowles
PHONE: (702) 384-8084 EXT.1159

NOTE:

WORK PERFORMED SHALL COMPLY WITH
THE FOLLOWING (AS APPLICABLE):

- a. THE REGULATIONS AND CRITERIA AS SET FORTH BY THE UNIFORM STANDARD SPECIFICATIONS FOR PUBLIC WORKS CONSTRUCTION, OFF-SITE IMPROVEMENTS, AND THE UNIFORM STANDARD DRAWINGS FOR PUBLIC WORKS CONSTRUCTION.
- b. ALL APPLICABLE LOCAL (CITIES AND/OR COUNTY), STATE BUILDING CODES AND ORDINANCES.

GOVERNMENT APPROVAL _____ DATE _____

APPROVED FOR THAT PORTION IN CITY OF LAS VEGAS "RIGHT OF WAY ONLY."

Avoid cutting underground utility lines. It's costly.
Call
before you
Dig.
1-800-227-2600
UNDERGROUND SERVICE ALERT (USA)

CONTRACTOR: DON MATT	PROJECT LOCATION/DESCRIPTION: MUSTANG (RACEL ~ WHISPERING SANDS)			
	AREA: City of LAS VEGAS			
	SCALE: 1" = 50'	APPROVED BY: TERRY SOVEY		NOTE #
	DATE: 2-2-04 BY: ☒	NORTH AREA ATF		MAP # 8341-8342
	TECH: 923			PERMIT # 3229
F.B.# 05-05-5K				
DATE: BY: REVISIONS				