


Scale: 1" = 30'

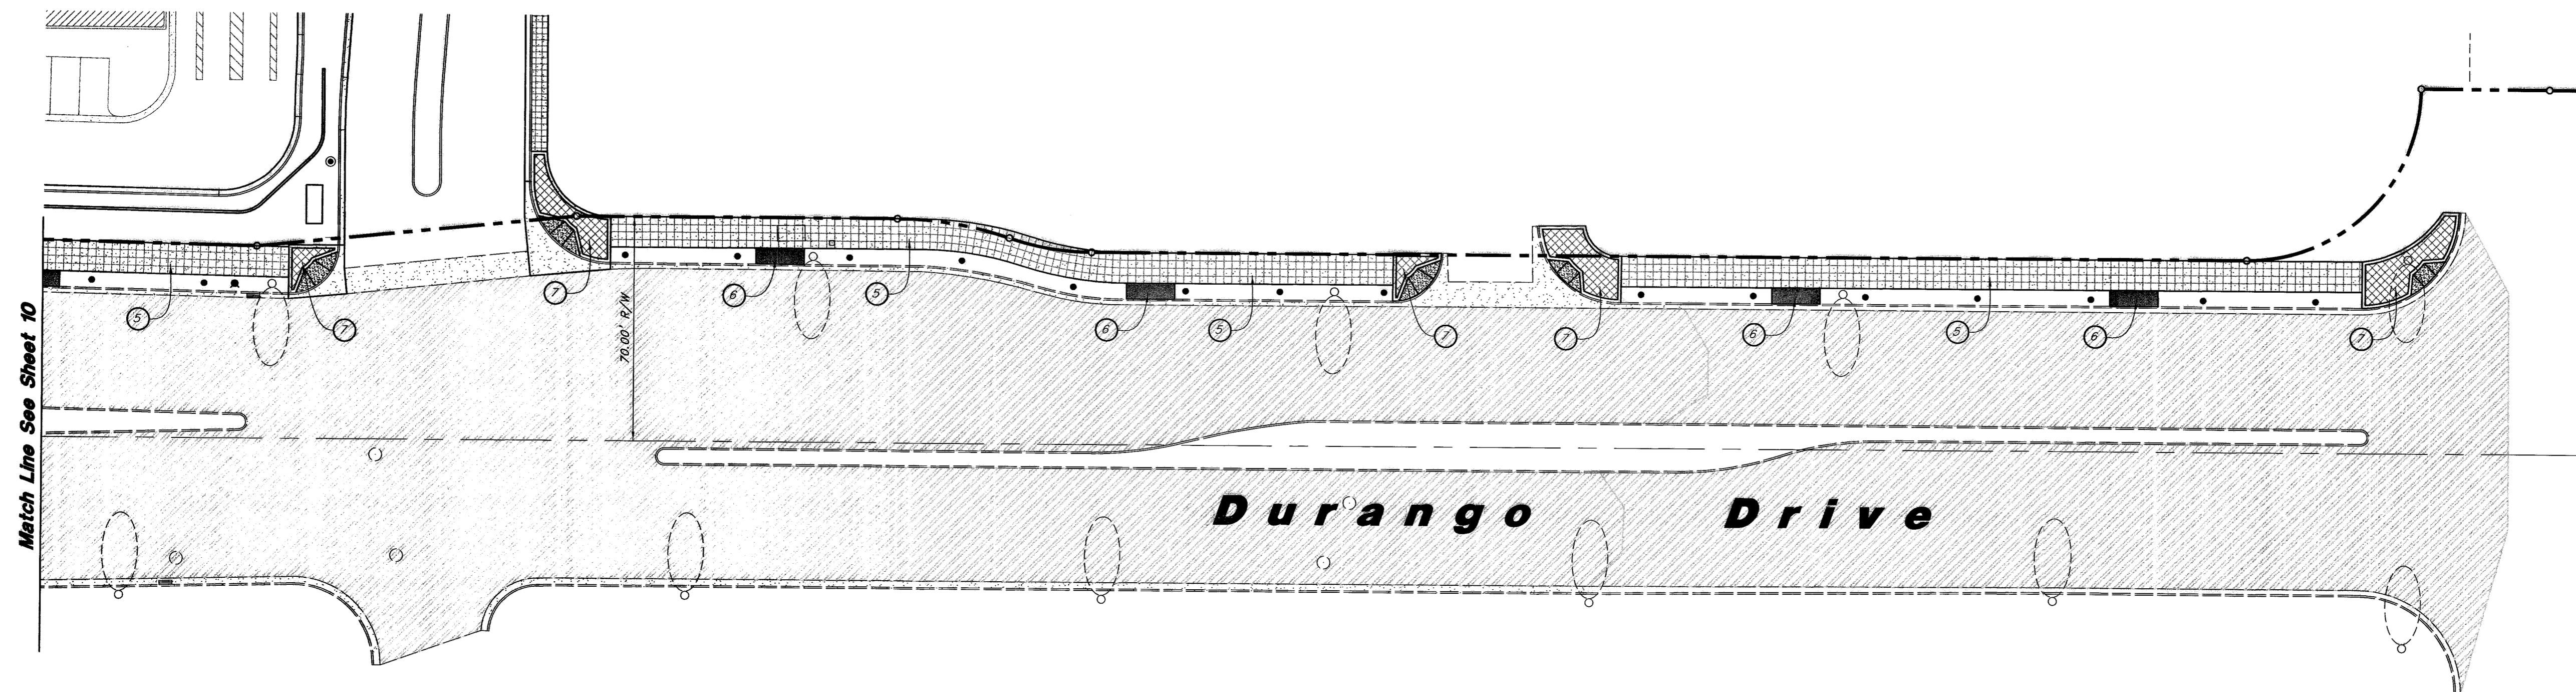

Scoring Notes


1. All joints shall be a 1/2" tooled joint.
2. Contractor shall provide expansion joints and contraction joints as called for on detail sheet 13.
3. All concrete shall have a broomed finish.
4. All red colored concrete shall be L.M. Scofield #5059, Sorrento Red.
5. All colored concrete shall be cured & sealed using L.M. Scofield LITHOCHROME COLORWAX, colored to match concrete color. Install per manufacturers specifications & recommendations.

Hardscape Notes

1. Const. 5' wide Grey Concrete Pavement Band (2.5'x2.5' scoring pattern) 16/17
2. Const. 5' wide Red Concrete Pavement (2.5'x2.5' scoring pattern) 15/17
3. Const. Red Concrete Pavement w/ Salt Finish (5'x5' @ 45° scoring pattern) 15/17
4. Const. 5' wide Grey Concrete Sidewalk (2.5'x2.5' scoring pattern) 4/18
5. Const. 9.5' wide Grey Concrete Sidewalk per USD No. 234 & 9/18 (2.5'x2.5' scoring pattern)
6. Const. Amenity Zone Decorative Concrete 9/18
7. Const. HDGP Ramp w/ Conc. Pavers 7/18
8. Const. Red Concrete Pavement w/ Salt Finish (4.67'x4.86' scoring pattern) 15/17
9. See Arch. Plans for sidewalk scoring
10. Provide tree grates to bldg contractor for installation in sidewalk; see landscape plans for details
11. Const. 5' wide Grey Concrete Sidewalk per USD No. 234 & 9/18 (2.5'x2.5' scoring pattern)
12. Const. Stamped Red Concrete 41/18

GREAT BASIN ENGINEERING - SOUTH
 CONSULTING ENGINEERS and LAND SURVEYORS
 2010 North Redwood Road, P.O. Box 16747
 Salt Lake City, Utah 84116
 Salt Lake City (801)521-8829 Ogden (801)394-7288 Fax (801)521-9551

Hardscape Plan
Montecito Marketplace - Phase 1
 SE Corner of Durango Drive & Elkhorn Road
 Las Vegas, Nevada

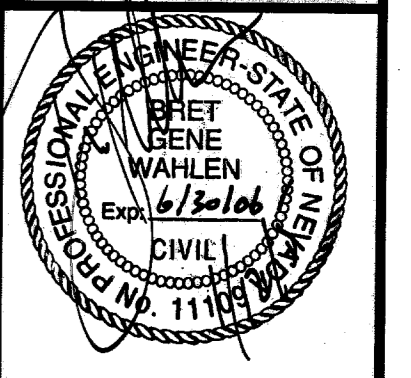

11 Jan, 2005
 SHEET NO.
11
 11 of 24
 SMC332F
 107V4300

Smith's
 FOOD & DRUG STORES
#332
 Las Vegas, Nevada

11662