

- ① HANDICAP PARKING PER CIVIL ENGINEER
- ② 3' SQUARE CMU BLOCK PILASTER W/ PRECAST CONCRETE CAP TYP. SEE DETAIL 6 / LCD-1
- ③ 24' WIDE DOUBLE SWING WROUGHT IRON GATE; SEE DETAIL 7 / LCD-1
- ④ 5' WIDE WROUGHT IRON PEDESTRIAN ACCESS GATE; SEE DETAIL 8 / LCD-1
- ⑤ 4'-0" HIGH GALVANIZED CHAIN LINK FENCE, TYP. PER OWNER
- ⑥ SYNTHETIC SURFACE; MATERIAL PER SPECIFICATIONS
- ⑦ CONCESSION BUILDING PER ARCHITECT
- ⑧ 10' WIDE WROUGHT IRON GATE ; SEE DETAIL 5 / LCD-1
- ⑨ 6' HIGH WROUGHT IRON FENCE; SEE DETAIL 3 / LCD-1
- ⑩ WEBCOAT PICNIC TABLE W/ BENCHES; MODEL # T61NNVROLLPEDSM AVAILABLE @ WEBCOAT.COM, 918-426-5924
- ⑪ MONUMENT BY DEVELOPER
- ⑫ 18'-0" HIGH GALVANIZED BACKSTOP FENCING PER OWNER
- ⑬ PREFABRICATED BLEACHERS PER OWNER
- ⑭ WEBCOAT TRASH RECEPTACLE; MODEL # TR55 W/ BIG TOP; AVAILABLE @ WEBCOAT.COM, 918-426-5924
- ⑮ DUGOUTS PER ARCHITECT
- ⑯ NATURAL GREY CONCRETE PAVING W/ SCORING AND HEAVY BROOM FINISH; PER CIVIL ENGINEER
- ⑰ TOT TURF PLAYGROUND SAFETY SURFACE; (MULTICOLOR) COLORS TO BE APPROVED BY LANDSCAPE ARCHITECT; INSTALL PER MANUFACTURER RECOMMENDATION
- ⑱ 20' Ø POLYGON SHADE STRUCTURE; MODEL # GOX 20 MR; COLORS TO BE DETERMINED
- ⑲ RETRACTABLE BOLLARDS PER CIVIL ENGINEER
- ⑳ PASSENGER DROP OFF / PICK UP ZONE PER CIVIL ENGINEER
- ㉑ PLAY STRUCTURE PER MIRACLE PLAYGROUND; COLORS TO BE DETERMINED; CONTACT: HENRY @ 800.905.1411
- ㉒ ROCK MULCH ON STREET EASEMENT TO MATCH EXISTING ALONG MESQUITE AVENUE PER CITY REQUEST.

APN: 139-32-514-013  
DORN KELLY E  
NOT A PART


APN: 139-32-514-014  
JURCZYK GEORGE  
NOT A PART

APN: 139-32-514-015  
ROSENBERG ROSLAND R  
NOT A PART

APN: 139-33-110-007  
PEREZ MARIA T  
NOT A PART

APN: 139-33-110-008  
STARCHER JANET E  
NOT A PART

APN: 139-33-110-021  
ROWE GAVIN T  
NOT A PART

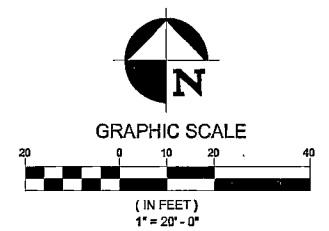

REVISIONS:


MIRACLE LEAGUE BALL FIELD  
LAS VEGAS, NEVADA



SHEET TITLE:  
CONSTRUCTION PLAN

PROJECT NO.:  
VBM 553

DRAWN BY:  
HV

CHECKED BY:  
JV

SCALE:  
1" = 20'-0"

DATE:  
03.11.08

LC-1  
HW 28724  
CLW dug # 107V5220

117080