




NOTE FOR CONSTRUCTION OF MARYLAND PARKWAY
STA 48+00.00 TO BRUCE ST. SEE PLAN
SHEET

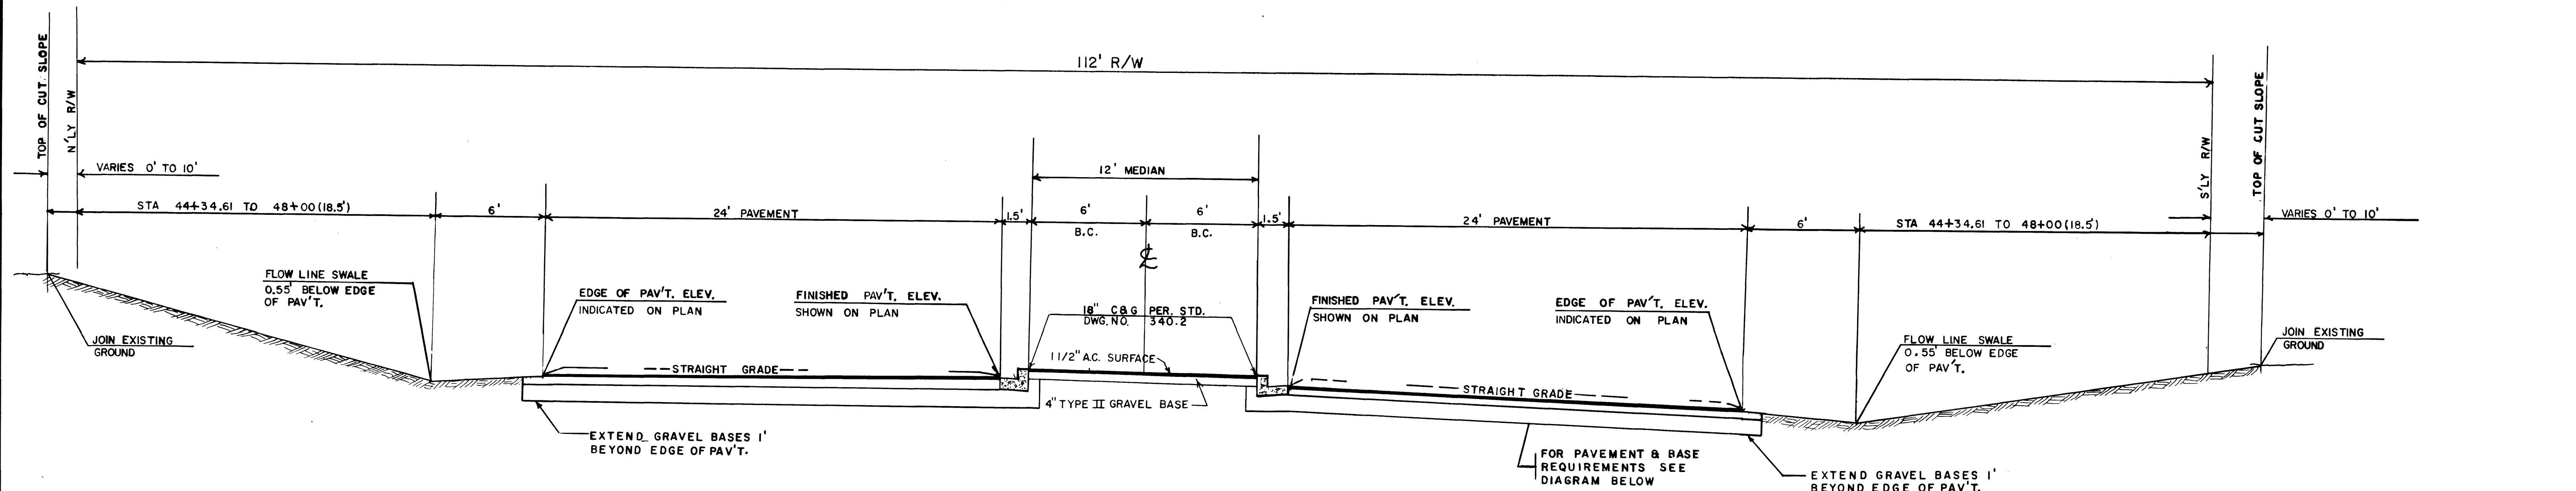



MARYLAND PARKWAY
STA 44+33.29 TO STA. 48+00.00

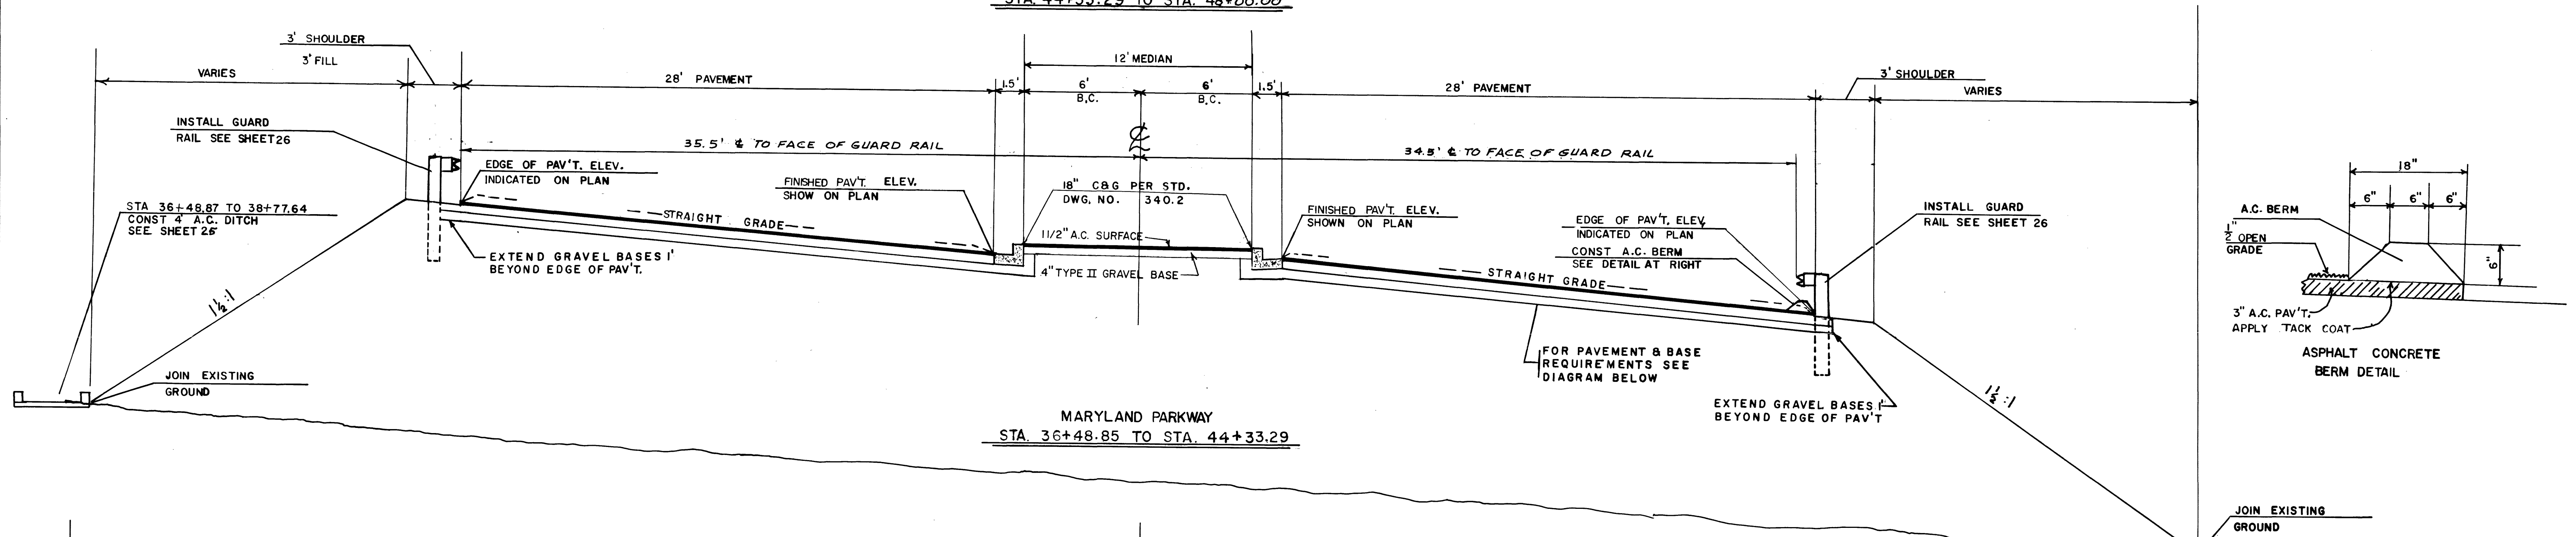


MARYLAND PARKWAY
STA 36+48.85 TO STA. 44+33.29

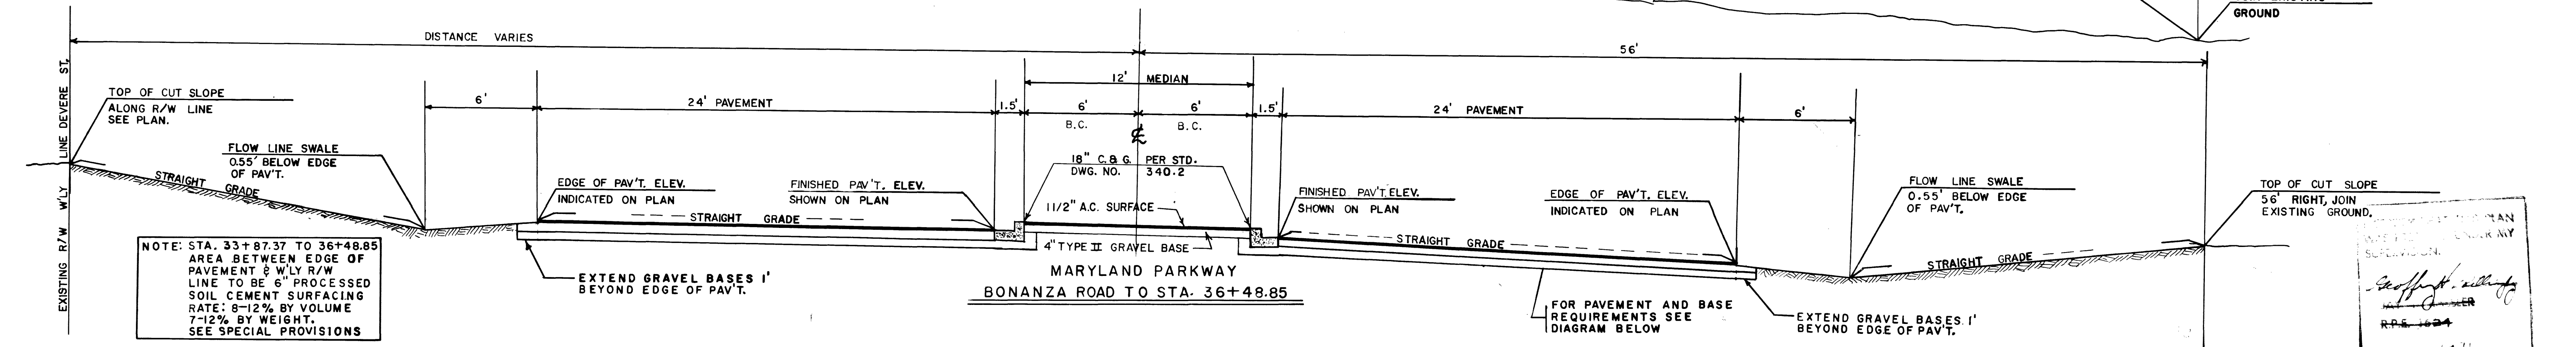

MARYLAND PARKWAY
BONANZA ROAD TO STA. 36+48.85

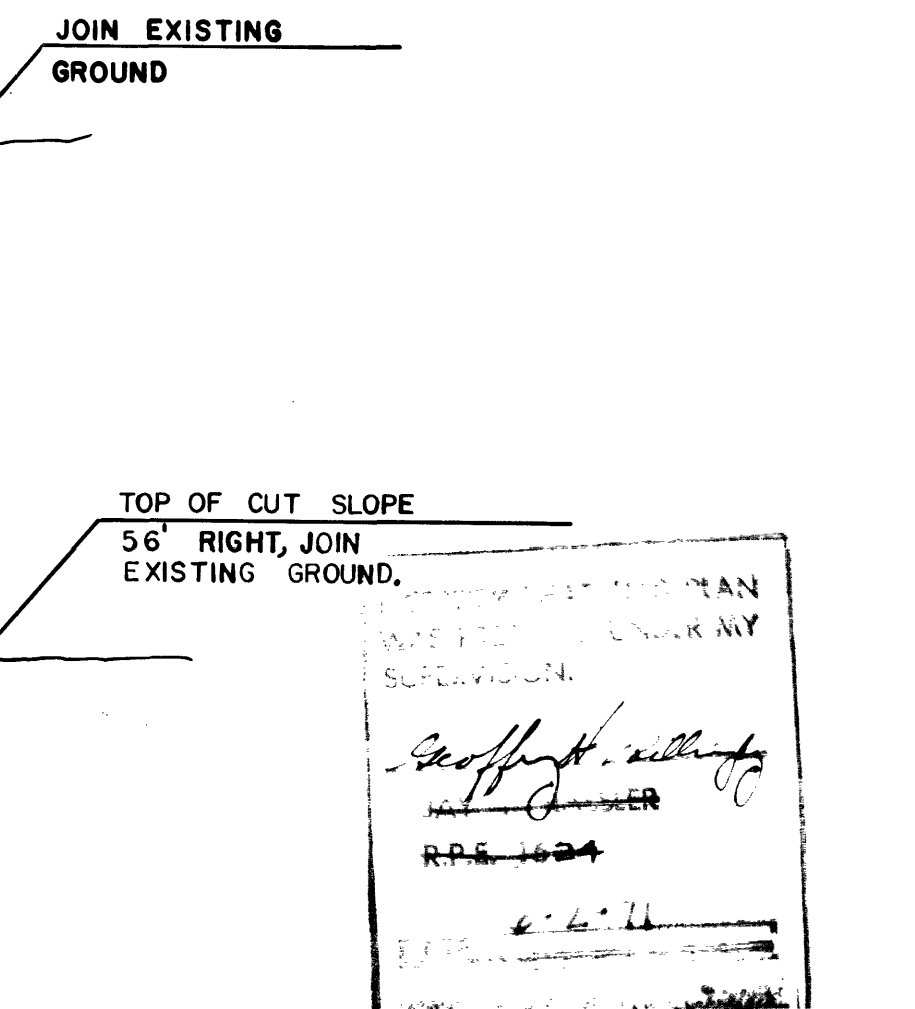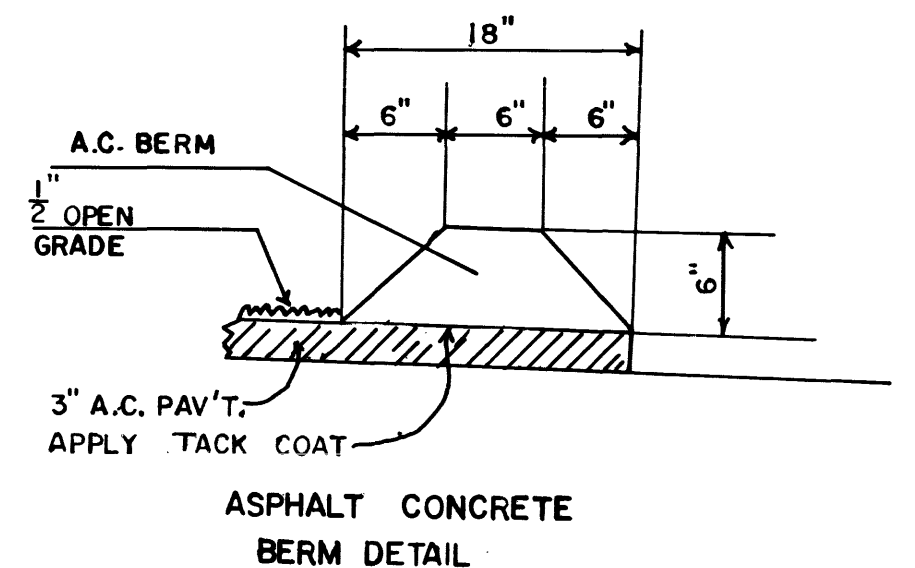

NOTE: STA. 33+87.37 TO 36+48.85
AREA BETWEEN EDGE OF
PAVEMENT & W/LY R/W
LINE TO BE 6" PROCESSED
SOIL CEMENT SURFACING
RATE: 8-12% BY VOLUME
7-12% BY WEIGHT.
SEE SPECIAL PROVISIONS

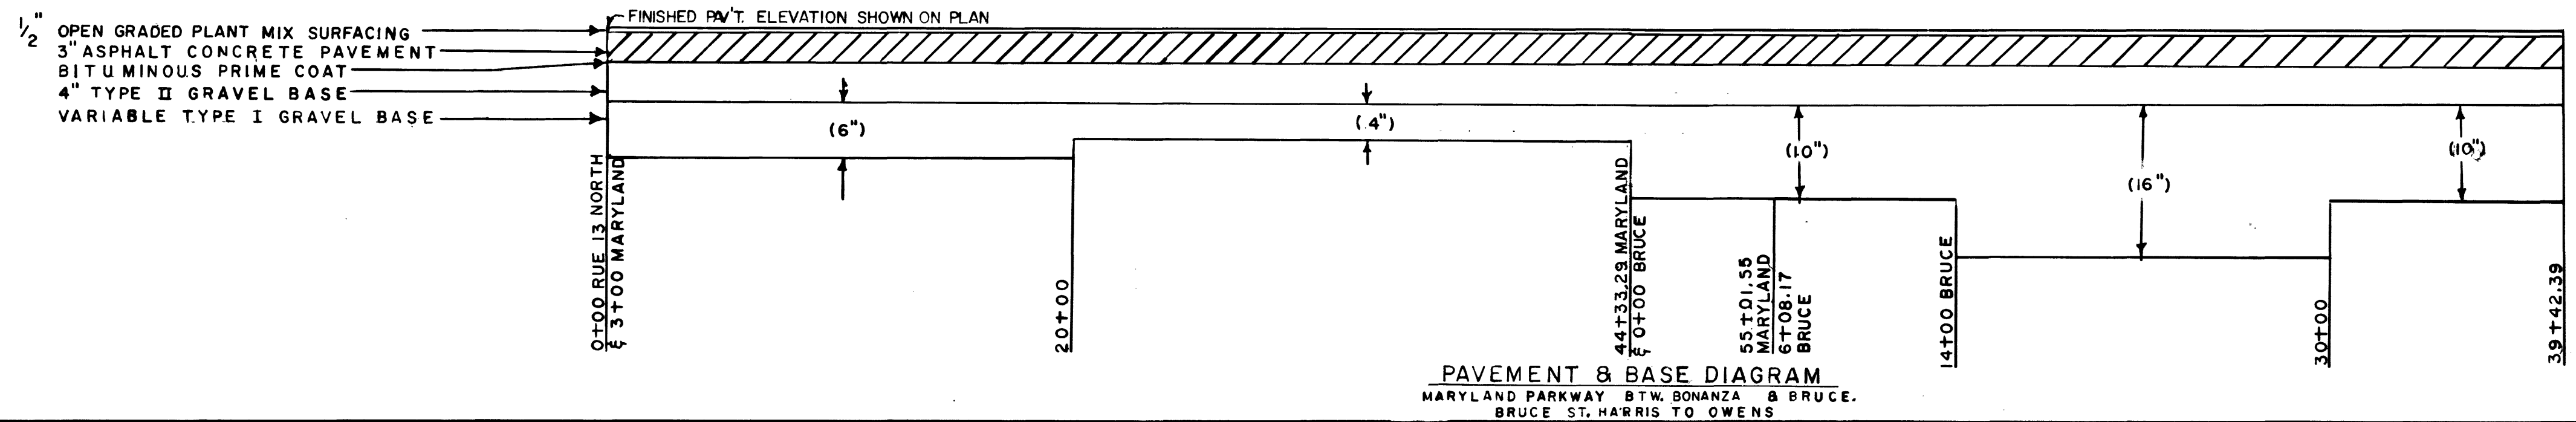

PAVEMENT & BASE DIAGRAM
MARYLAND PARKWAY BTW. BONANZA & BRUCE.
BRUCE ST. HARRIS TO OWENS

CONTRACT
DRAWING
JUN 4 1971

CITY OF LAS VEGAS NEVADA DEPARTMENT OF PUBLIC WORKS SERVICES DIVISION			
TYPICAL SECTIONS MARYLAND PARKWAY BETWEEN BONANZA ROAD AND BRUCE STREET			
W.O. NO. 7620	F.B.K. NO.	DATE	DRAWING NO.
SC. (H) 1" = 4'	SC. (V) 1" = 4'	18 FEB. 71	107V-789A
DES. ED. LOUVIERE	DR. MCDOWELL J.	APPROVED BY DIRECTOR OF PUBLIC WORKS	FILE NO.
6-4-71			SHEET 3 OF 3!

23153