

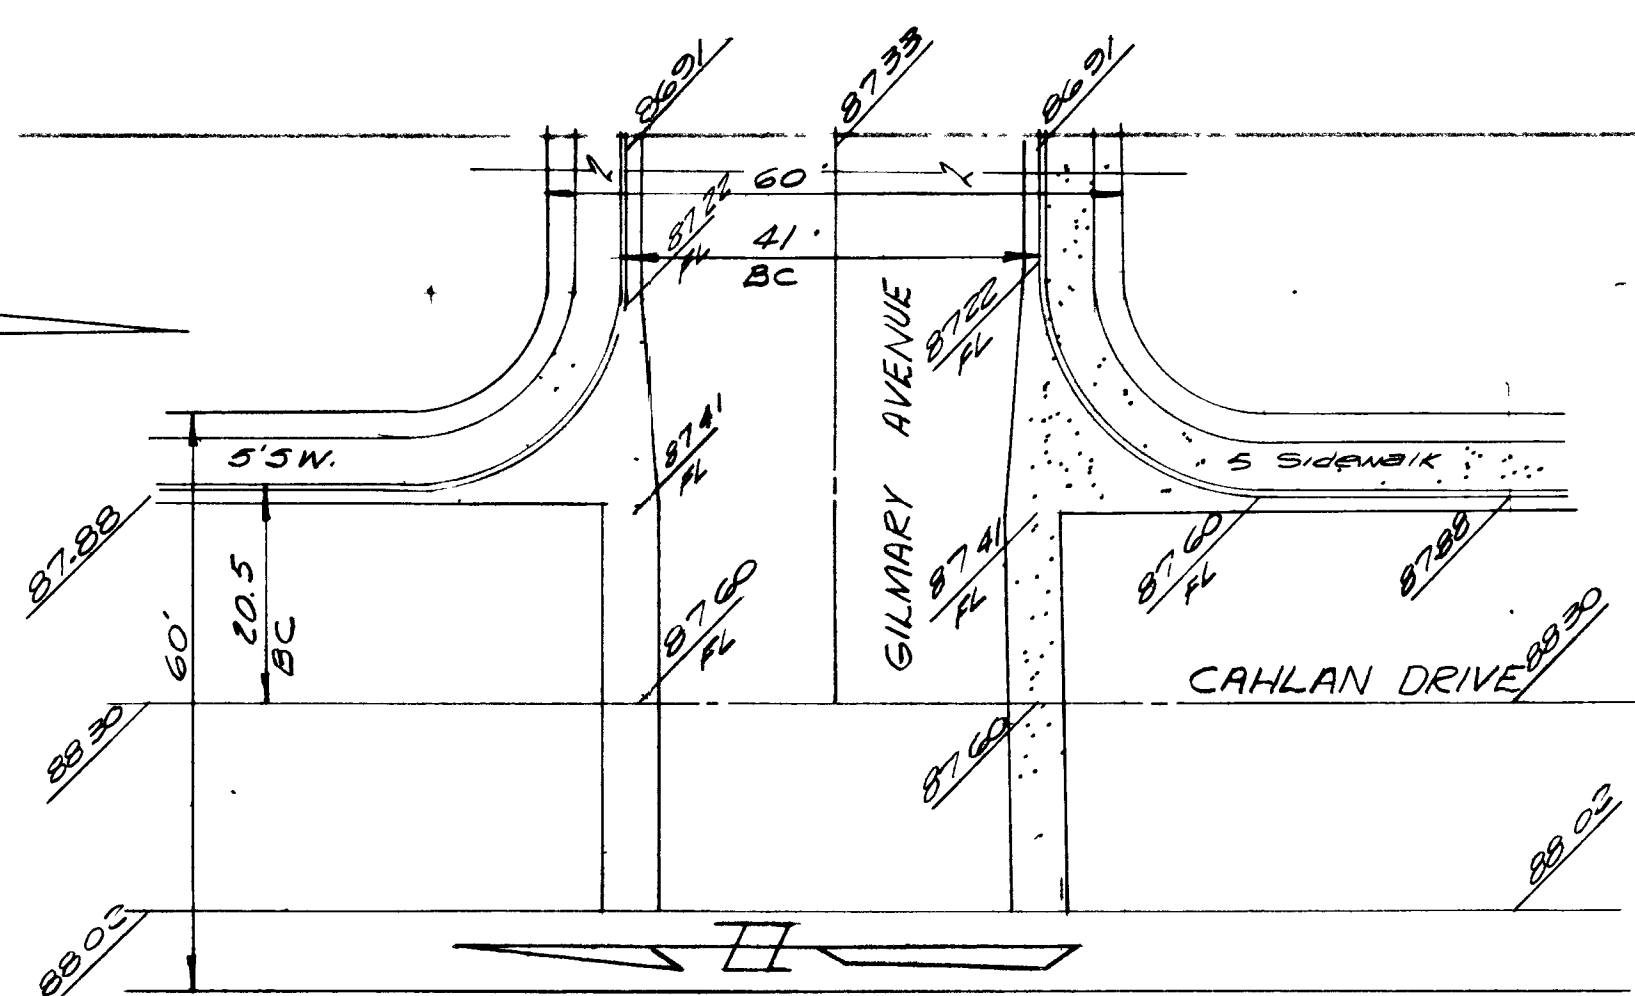


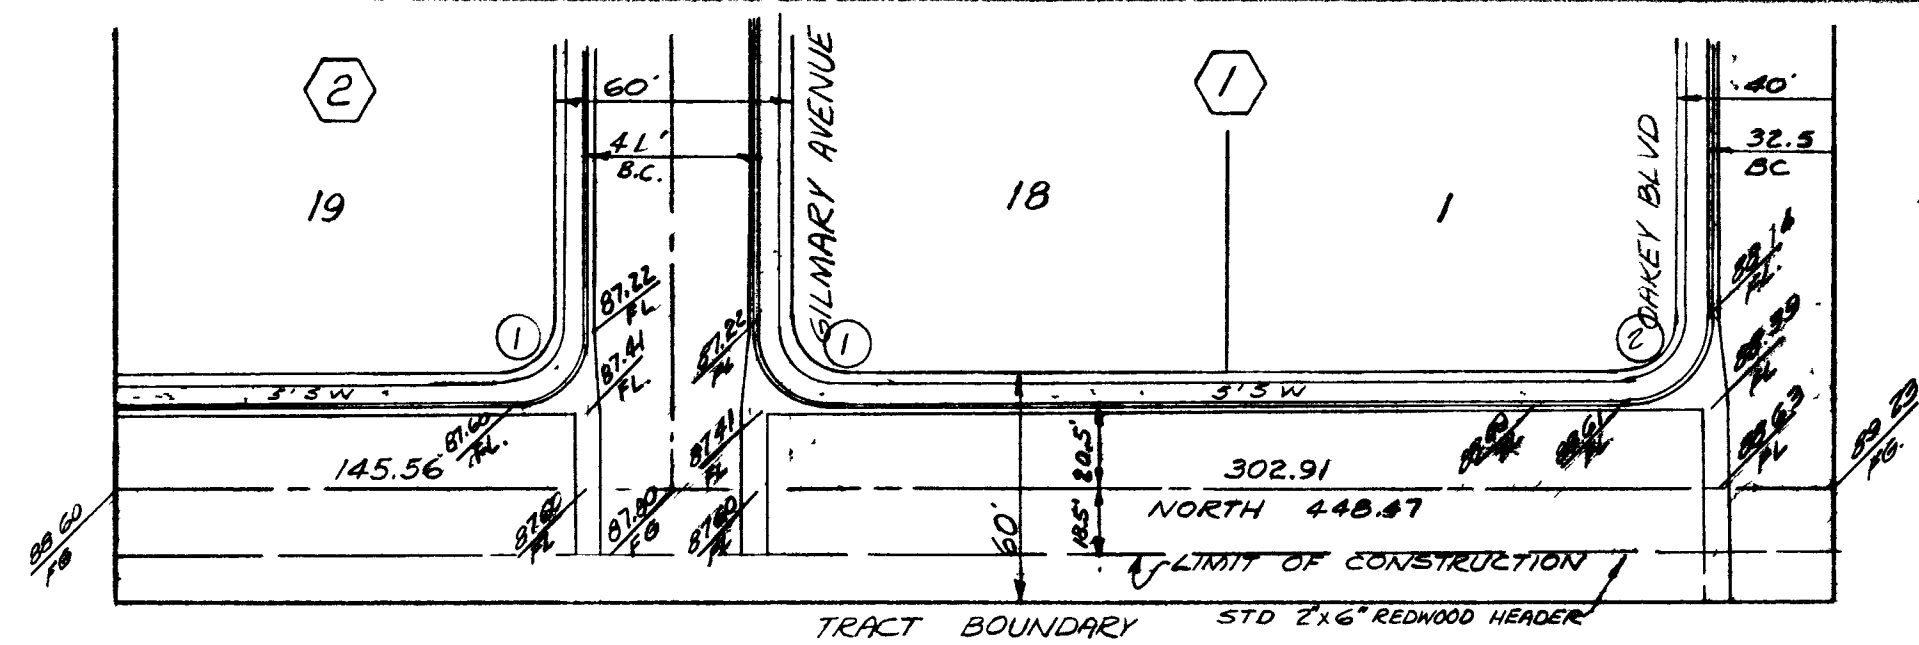



SCALE 1" = 20'

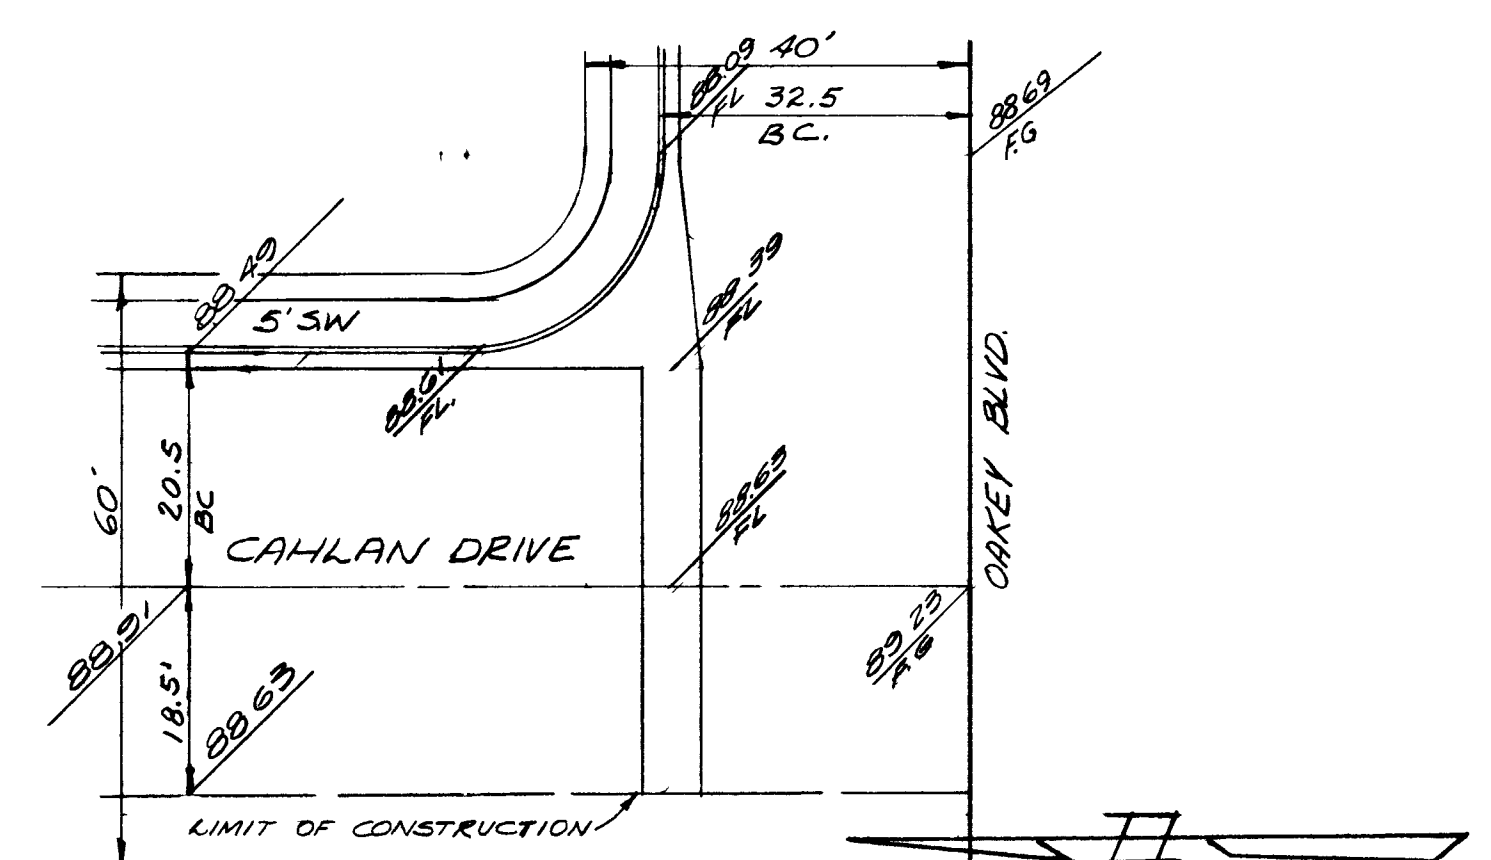


CAHLAN DRIVE

GILMARY AVENUE & CAHLAN DRIVE

OAKLEY BLVD. & CAHLAN DRIVE

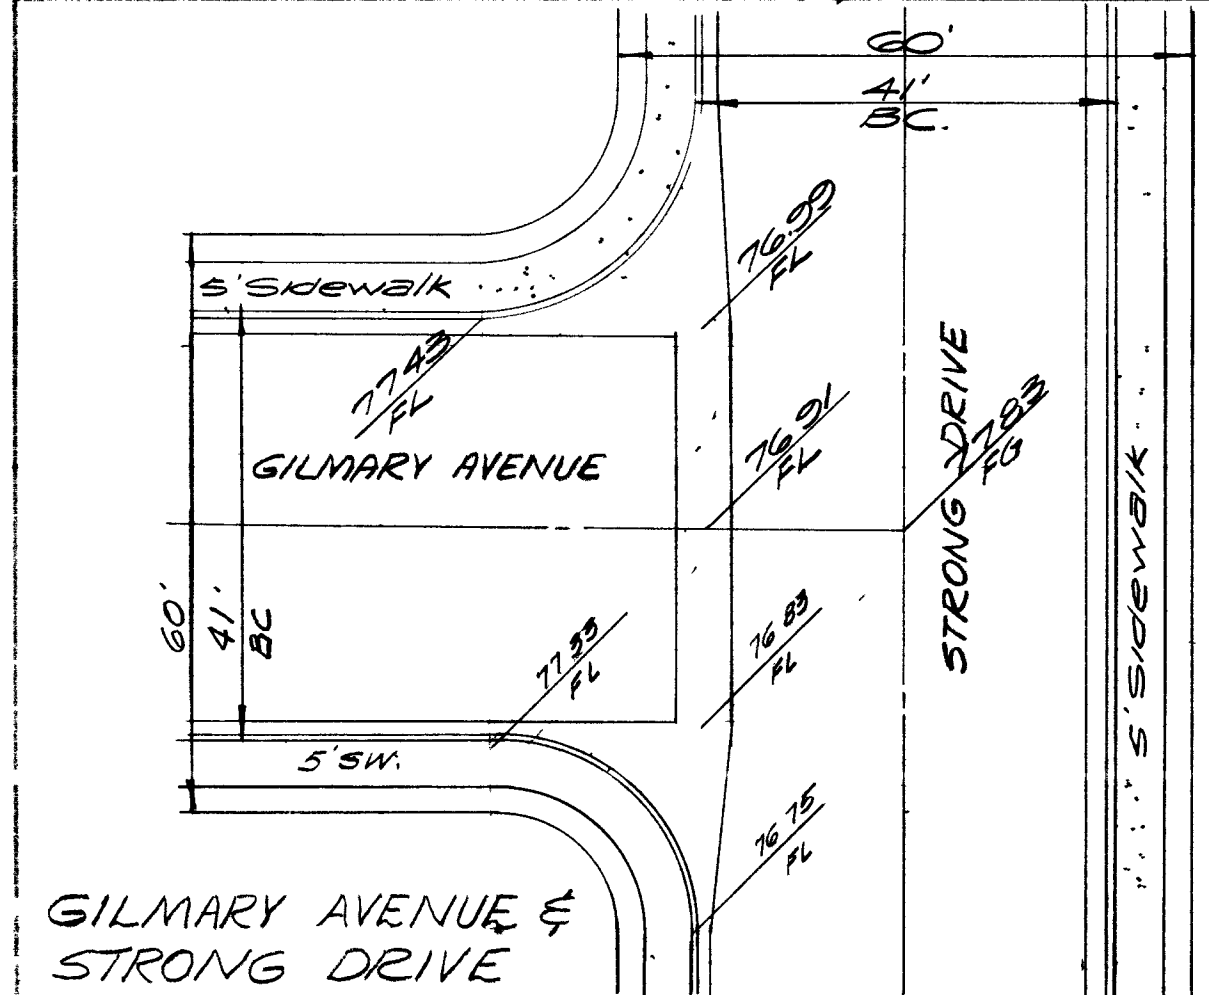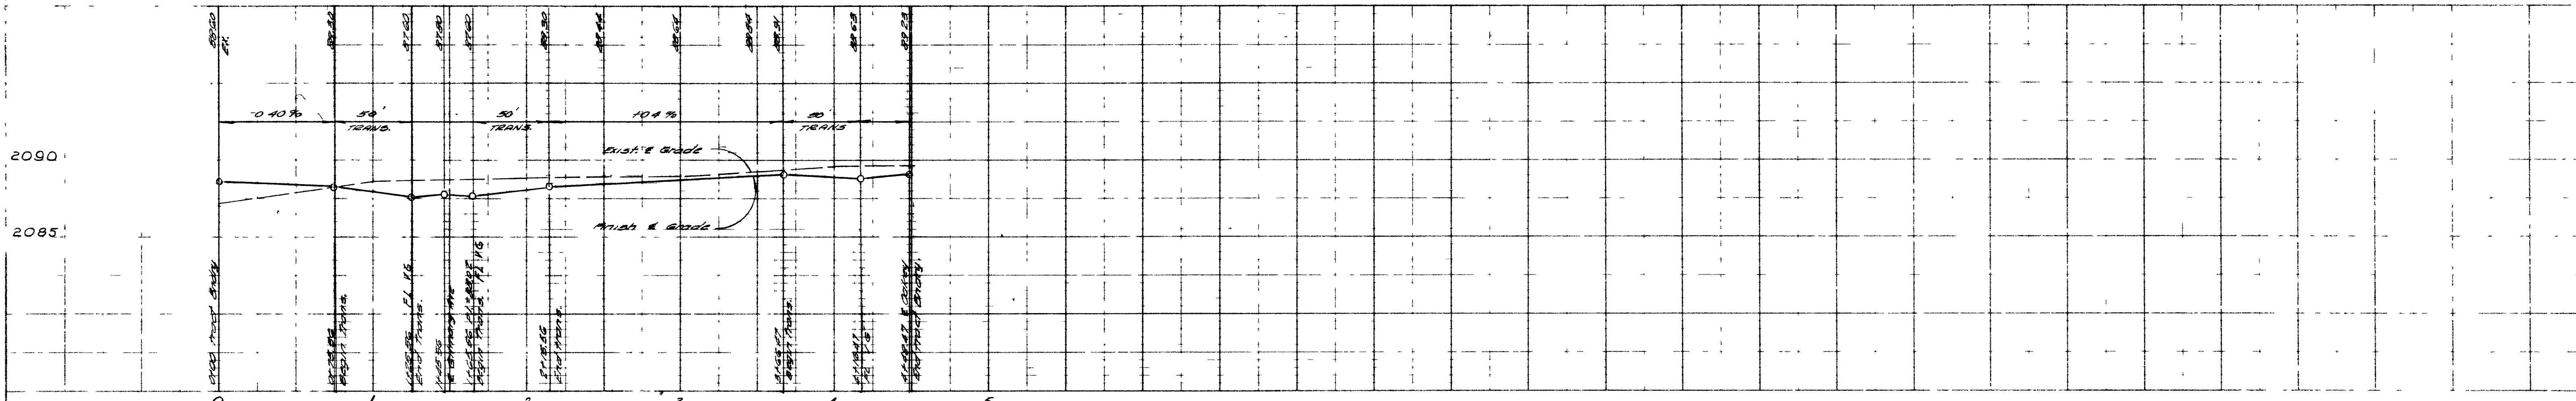

GILMARY AVENUE & STRONG DRIVE

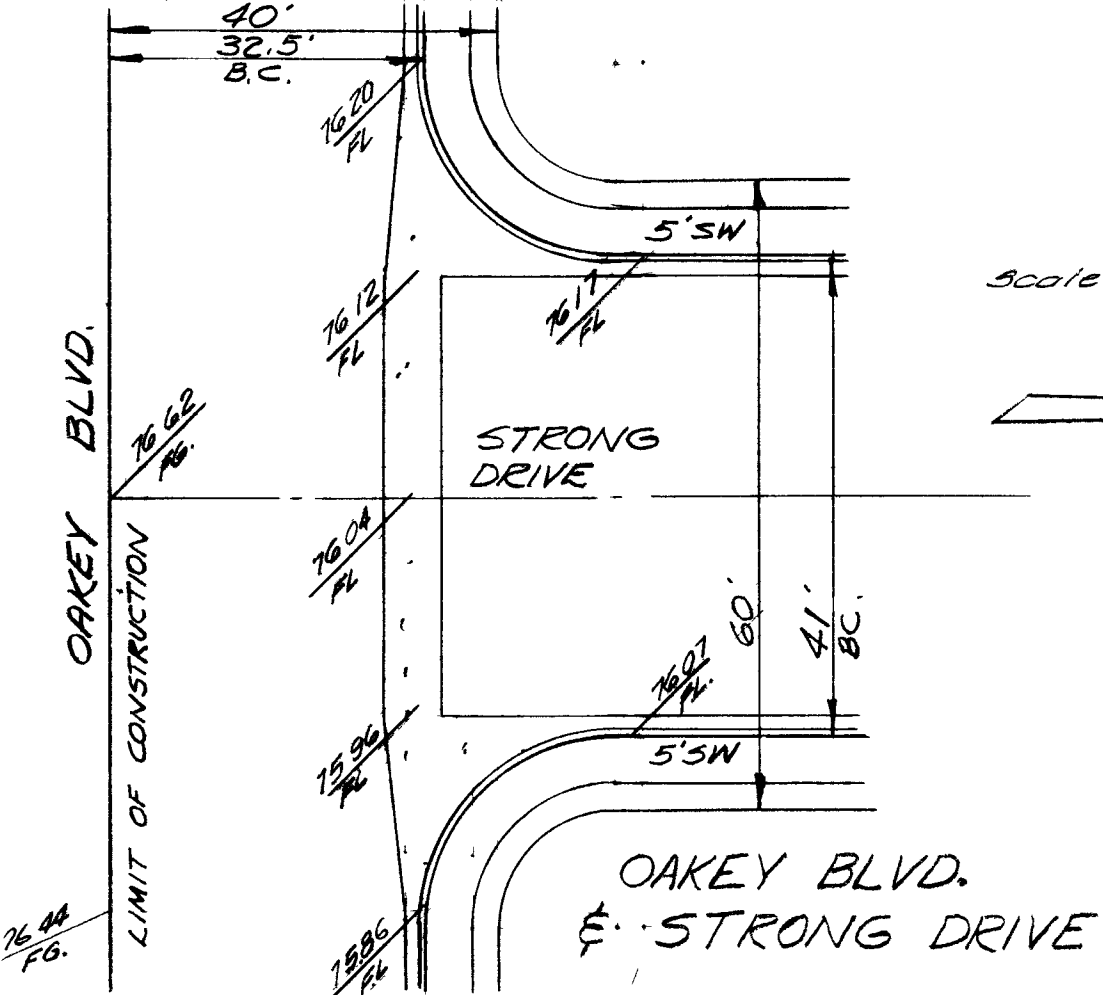

OAKLEY BLVD. & STRONG DRIVE

APPROVALS

R. P. Hauer 4-24-63
CITY ENGINEER DATE
S. P. Perkins 4-4-63
FIELD ENGINEER DATE

DATE	DESCRIPTION	BY	APPROV.
6/26/63	Changed North Arrow & Grid		

MCNEIL ESTATES
UNIT No 2
STREET PLAN & PROFILE




SCALE: HORIZ. 1" = 50' VERT. 1" = 5' & NOTED

DESIGNED DFC	WESTERN ENGINEERS, INC.		SHEET 2 OF 3
DRAWN HK	LAS VEGAS	NEVADA	
CHECKED	APPROVED <i>John R. Rader</i>	DATE 10-1-62	

4670

247.74



107Y-2095-2

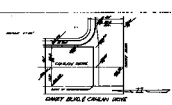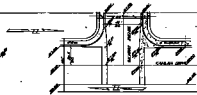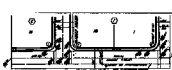




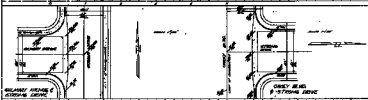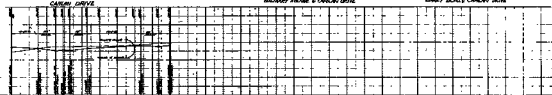






