


WEST OAKLEY BOULEVARD

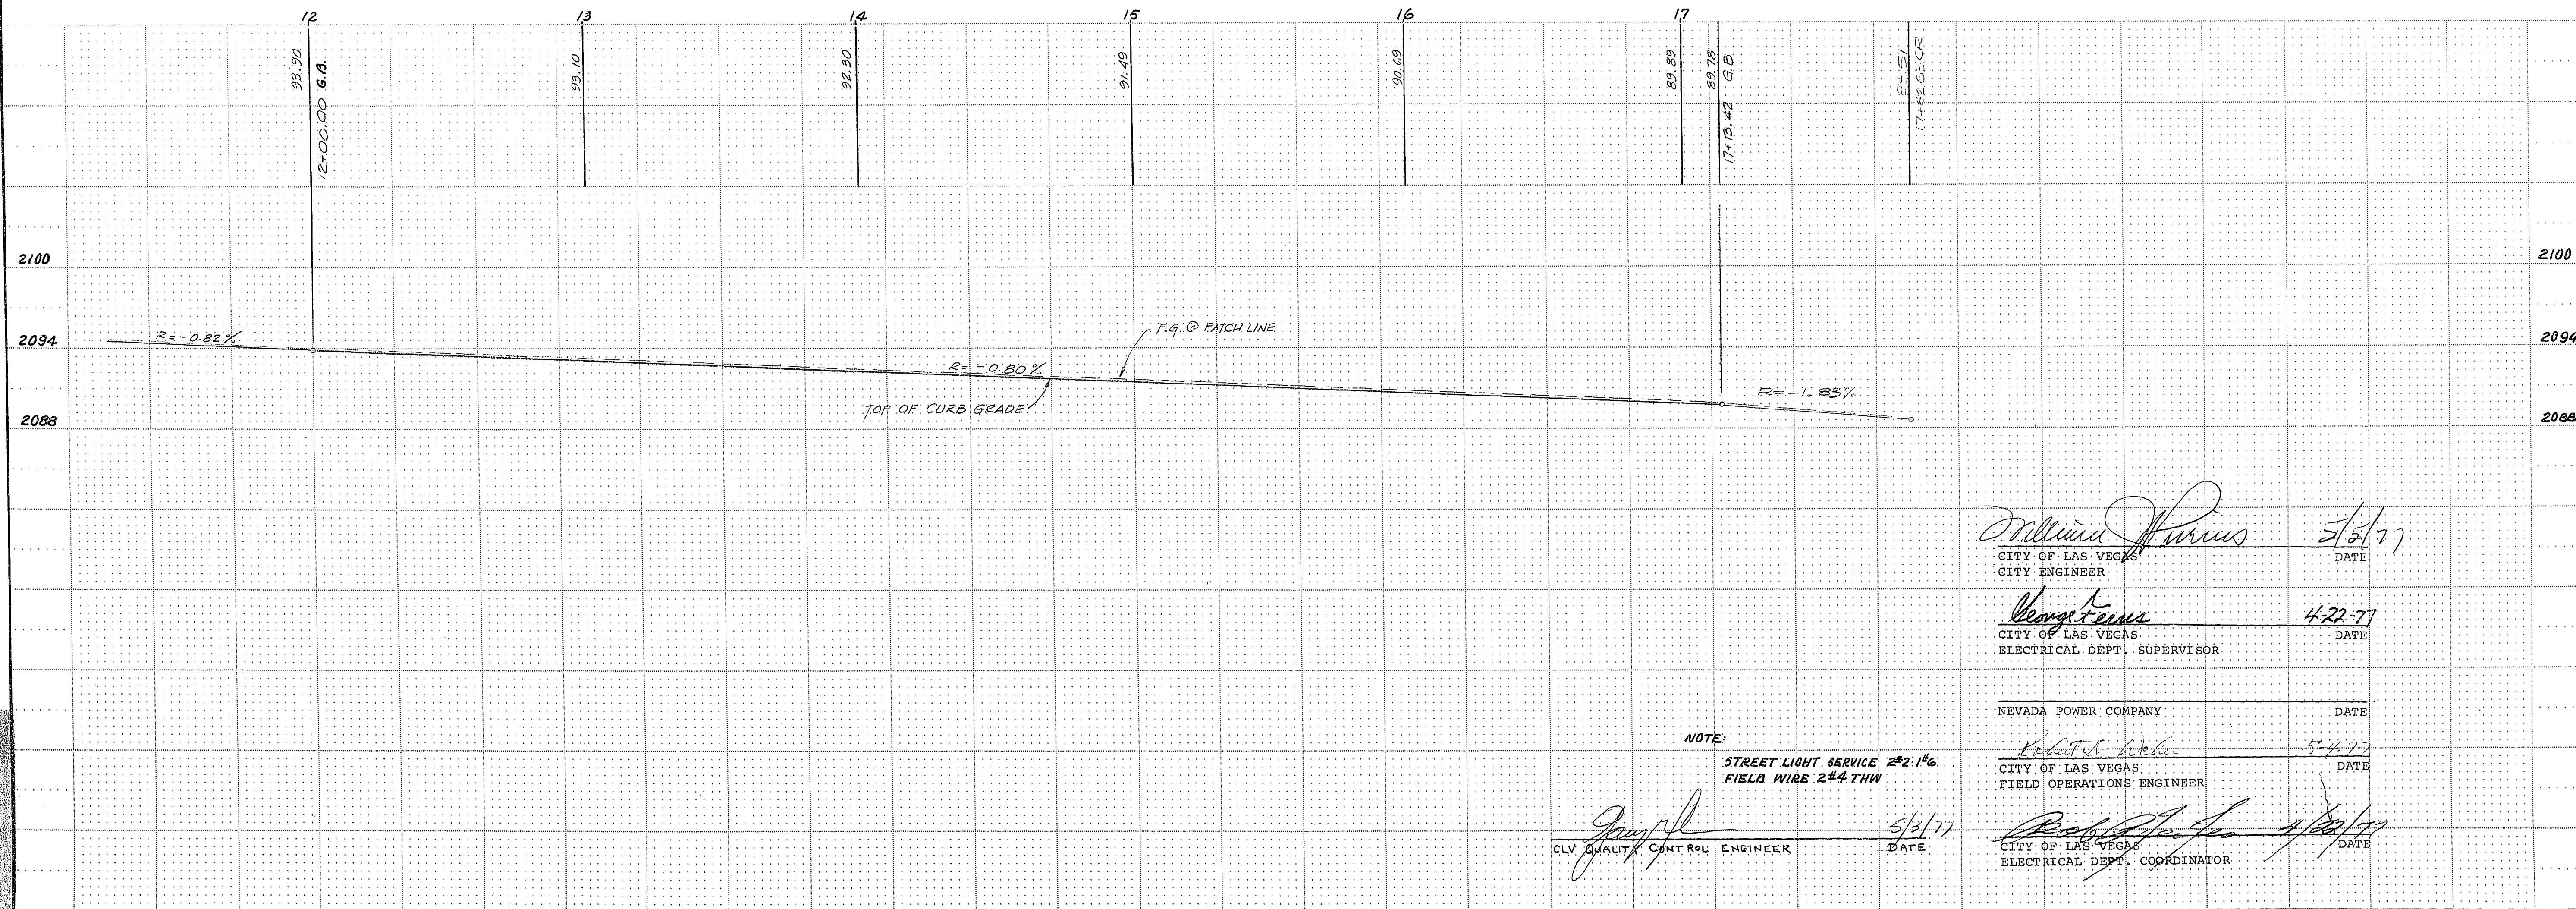

NOTE:  
STREET LIGHT SERVICE 2#2.1#  
FIELD WIRE 2#4 THW

CLV QUALITY CONTROL ENGINEER


*William Harris* 3/2/77  
CITY OF LAS VEGAS  
CITY ENGINEER

*Wong Tien* 4-22-77  
CITY OF LAS VEGAS  
ELECTRICAL DEPT. SUPERVISOR

NEVADA POWER COMPANY  
CITY OF LAS VEGAS  
FIELD OPERATIONS ENGINEER

*Robert A. Hoke* 5-4-77  
CITY OF LAS VEGAS  
ELECTRICAL DEPT. COORDINATOR

REVISIONS		
NO.	DESCRIPTION/DATE	BY
1		
2		
3		

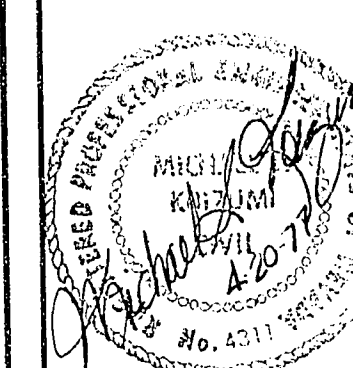

SPARKS, NEVADA  
LAS VEGAS, NEVADA  
SEATTLE, WASHINGTON  
incorporated  
**SQA**  
ENGINEERS/PLANNERS  
ARCHITECTS

NEVADA  
**MCNEIL MANOR TRACT-3**  
B.J.A. DEVELOPMENT OF NEVADA  
STREET IMPROVEMENTS  
WEST OAKLEY BOULEVARD

JOB NO. 2-0115-001-76(3)
DESIGNED HOLT
DRAWN KEH
COMP. WDJ
CHECKED <i>Wong Tien</i>
DATE MARCH, 1977
SHEET NO.
<b>10</b>
10 OF 13 SHEETS