



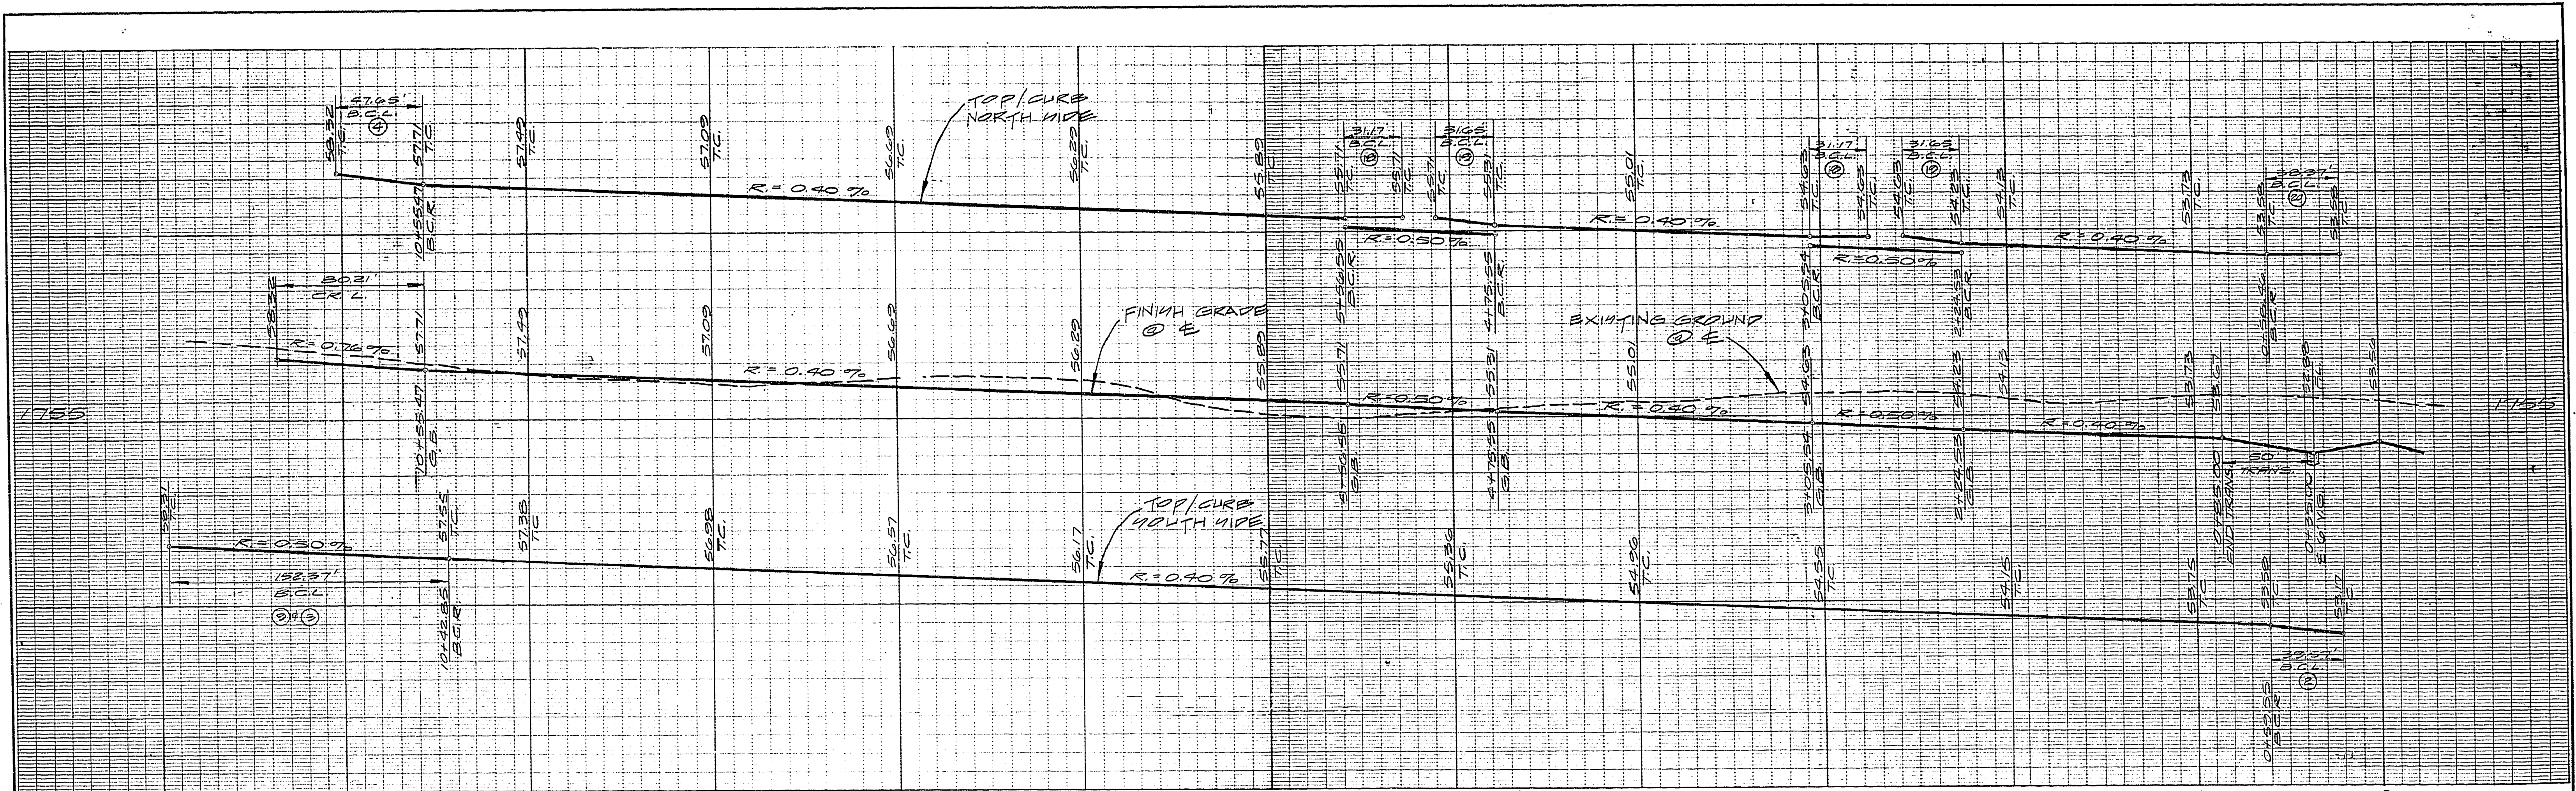

SEE SHEET 5
MIRATAN STREET

SEE SHEET 4
AGORA WAY

MARTHA ST.

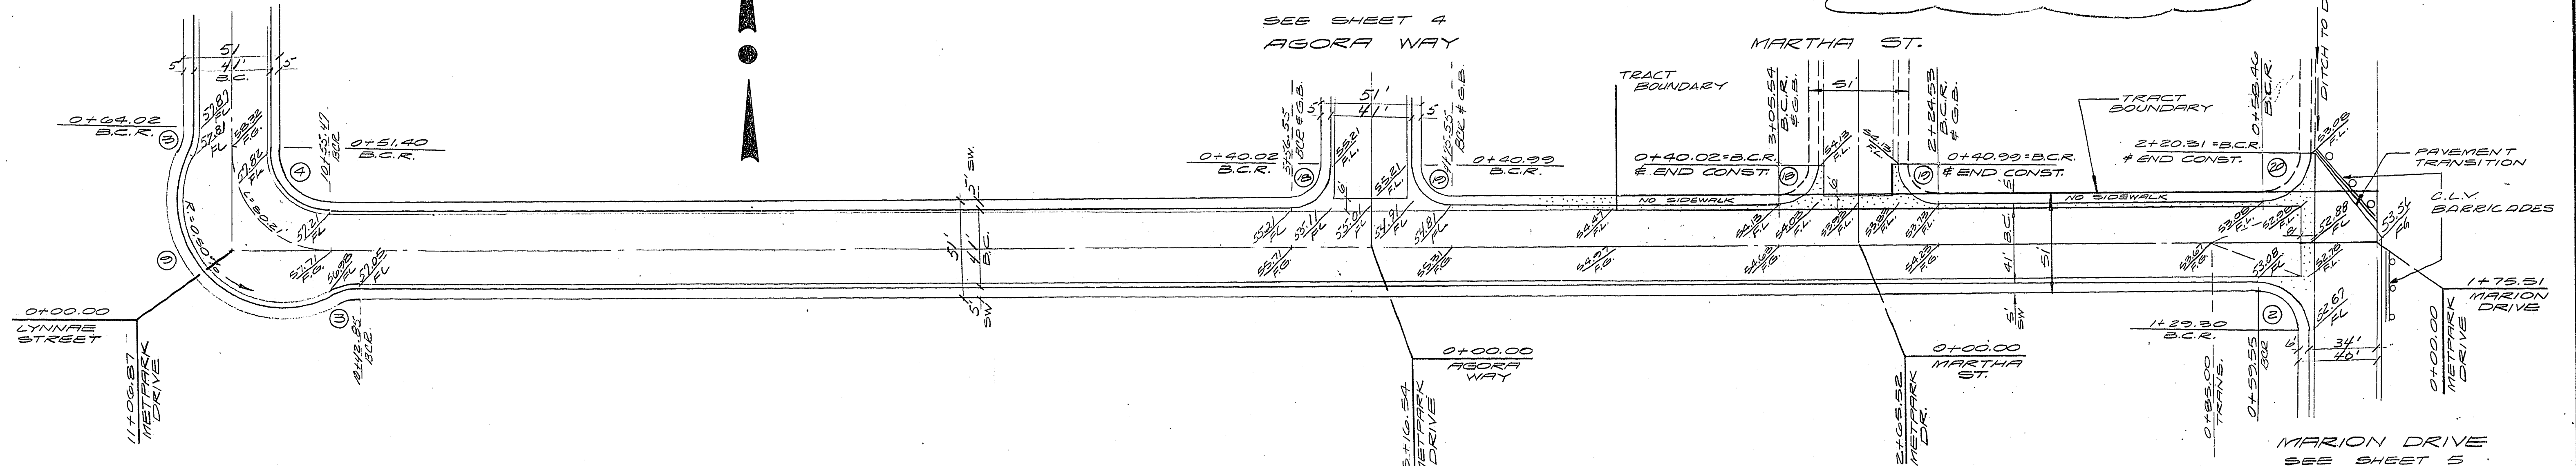

METPARK

DRIVE

NO.	Δ	R	L	Y
2	90° 41' 12"	25.00'	33.51'	25.30'
3	86° 36' 17"	30.00'	13.93'	7.03'
4	91° 00' 42"	30.00'	47.65'	30.54'
5	144° 13' 16"	25.00'	138.44'	170.93'
18	83° 18' 48"	20.00'	31.17'	12.76'
19	90° 41' 12"	20.00'	31.65'	20.24'
20	89° 18' 48"	25.00'	38.97'	24.70'

APPROVED
CLV CIVIL ENGINEER


9-27-78
DATE

CLV TRAFFIC ENGINEER

9-20-78
DATE

SUBMITTED BY

Charley R. Johnson 9/16/78
CHARLEY R. JOHNSON, P.E.
NEVADA CERTIFICATE NO. 3005

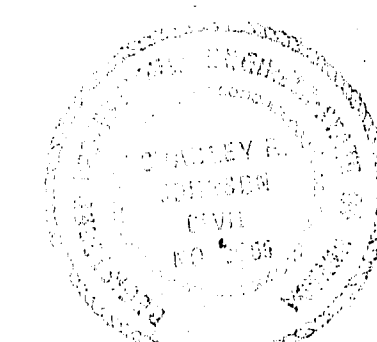

CONSULTING ENGINEERS • PLANNERS
2309 PARADISE ROAD, LAS VEGAS, NEVADA 89105
(702) 735-0227

METROPOLITAN PARK - UNIT NO. 13

STREET PLAN & PROFILE

METPARK DRIVE

SCALE:	WO. NO. 2522-12	DATE	SHEET	OF
HORIZ: 1" = 40'	DES. COS	REV.	3	10
VERT: 1" = 4'	CHK.	REV.		

30-7-117

1074-2161-19