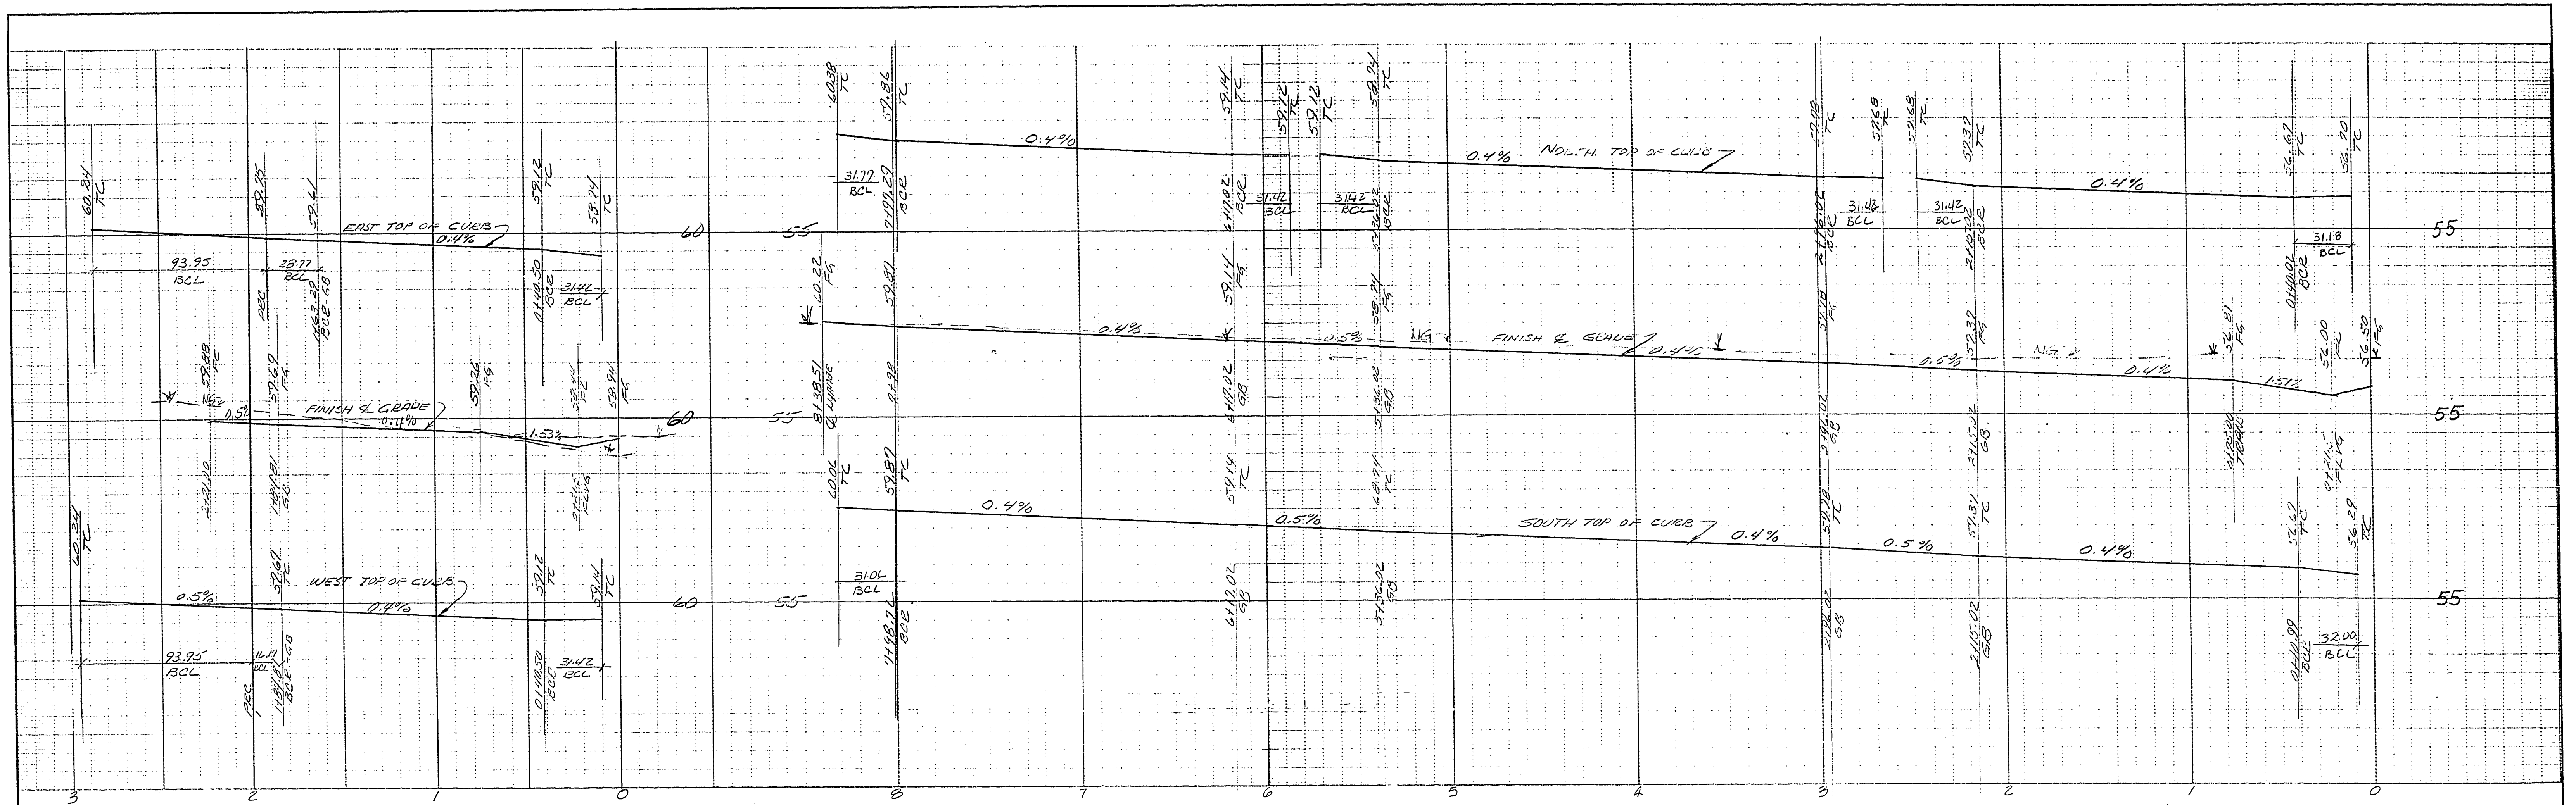


PIKE COURT

NB	BCR	Δ	L	T
2	20.00'	90°41'12"	32.00'	20.60'
3	20.00'	89°18'48"	31.18'	19.76'
4	20.00'	90°00'00"	31.42'	20.00'
5	30.00'	54°56'15"	28.77'	15.60'
6	30.00'	30°53'25"	16.17'	8.29'
7	40.50'	265°49'40"	187.90'	0
22	20.00'	80°59'18"	31.06'	19.65'
23	20.00'	91°00'42"	31.77'	20.36'

APPROVED


 CIVIL ENGINEER
 DATE 10/16/78
 CIVIL FIELD OPERATIONS ENGINEER DATE 10-23-78

 CIVIL QUALITY CONTROL ENGINEER DATE 10-23-78

 CIVIL TRAFFIC CONTROL DATE 10-27-78

SUBMITTED BY

 CHARLEY R. JOHNSON, P.E.
 NEVADA CERTIFICATE NO. 3005
 DATE 10/16/78

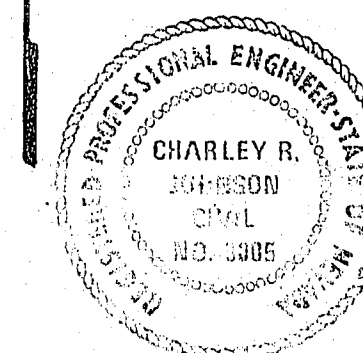

 CONSULTING ENGINEERS • PLANNERS 2204 PARADISE ROAD LAS VEGAS, NEVADA 89105 (702) 735-0127			
METROPOLITAN PARK UNIT NO. 20 STREET PLAN & PROFILE ELM AVENUE & PIKE COURT			
SCALE:	WO. NO. 2229	DATE 10/16/78	SHEET
HORIZ. 1" = 40'	DES. CDS	REV.	4
VERT.	CHK.	REV.	12