

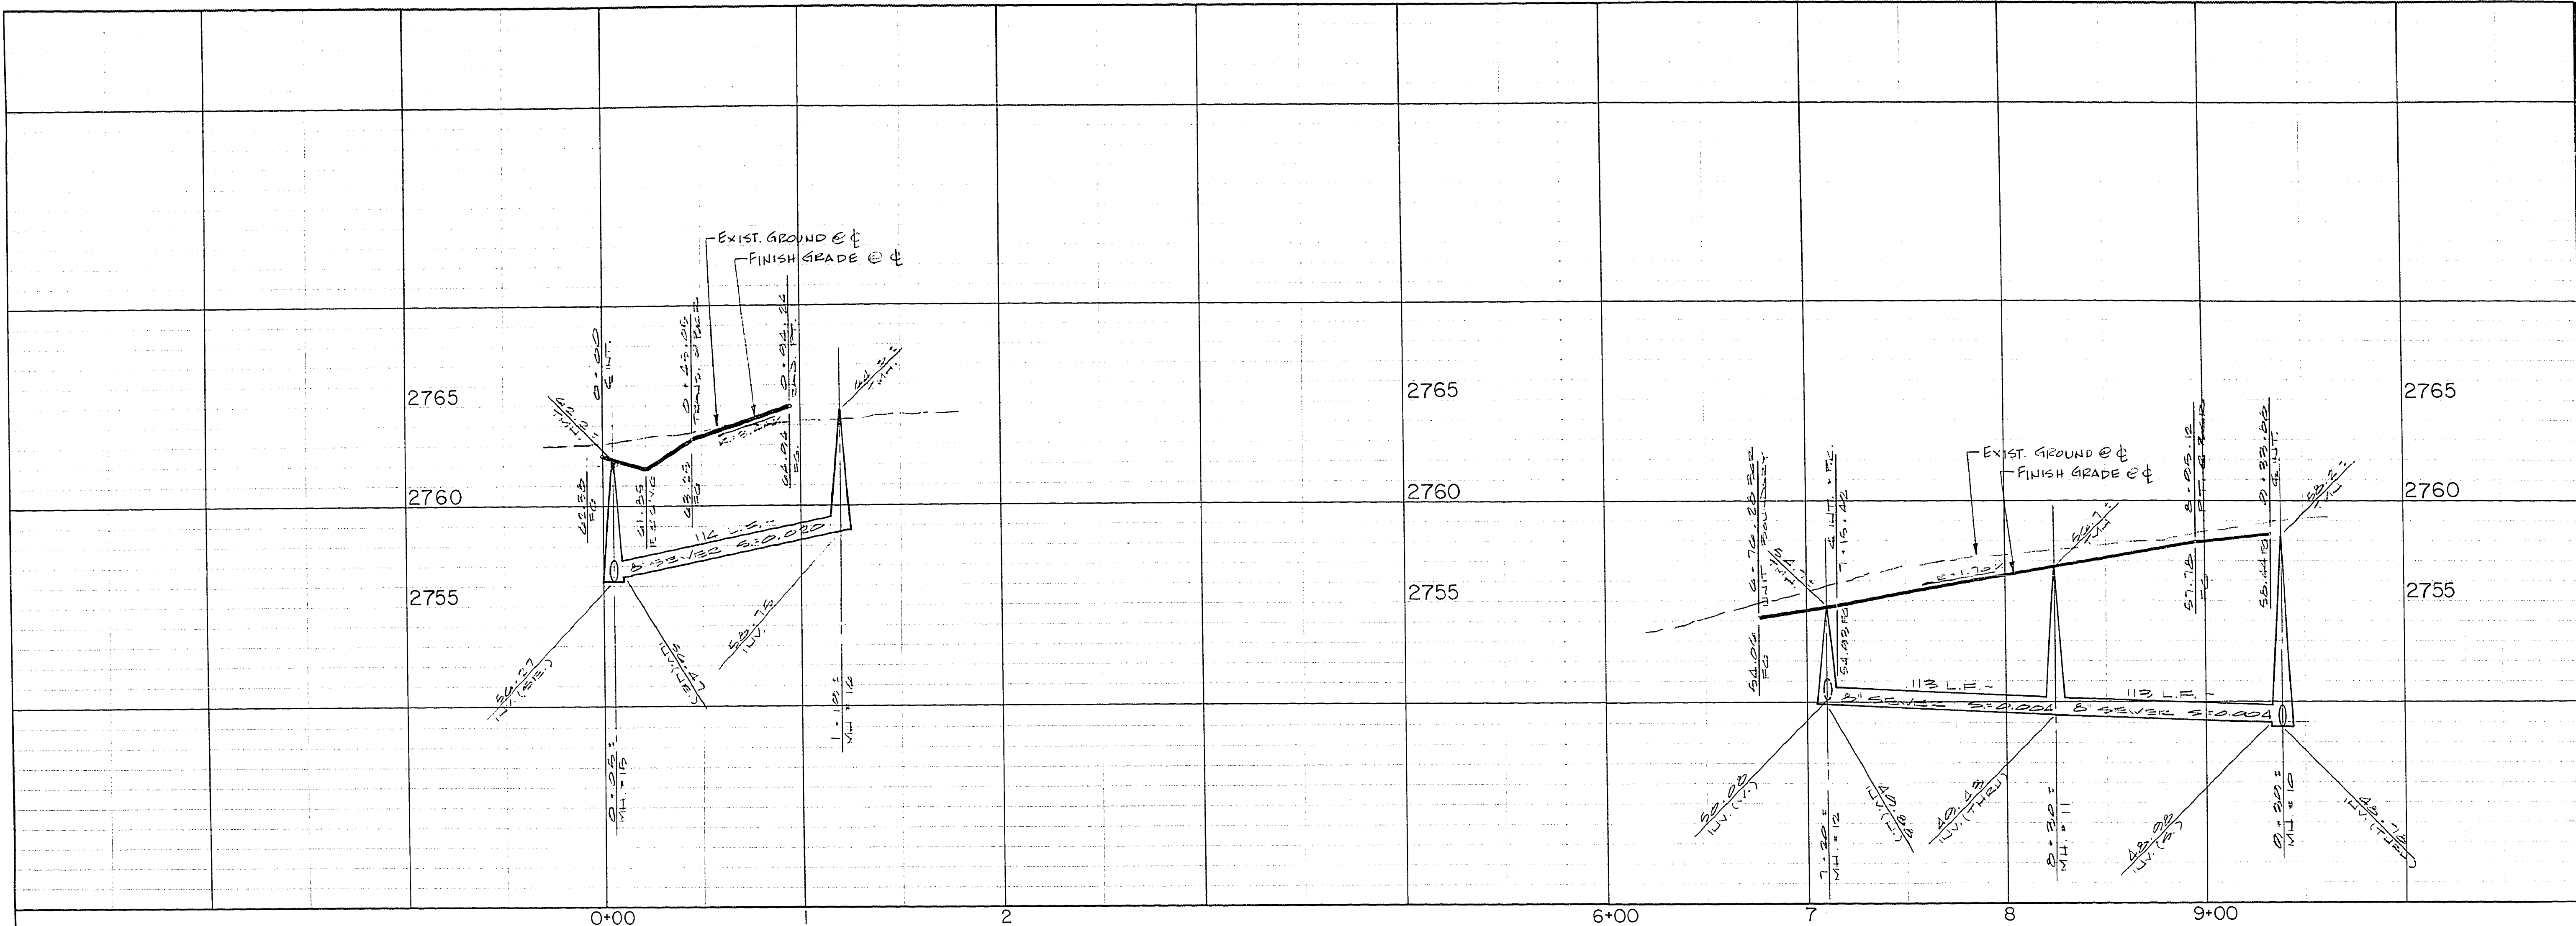


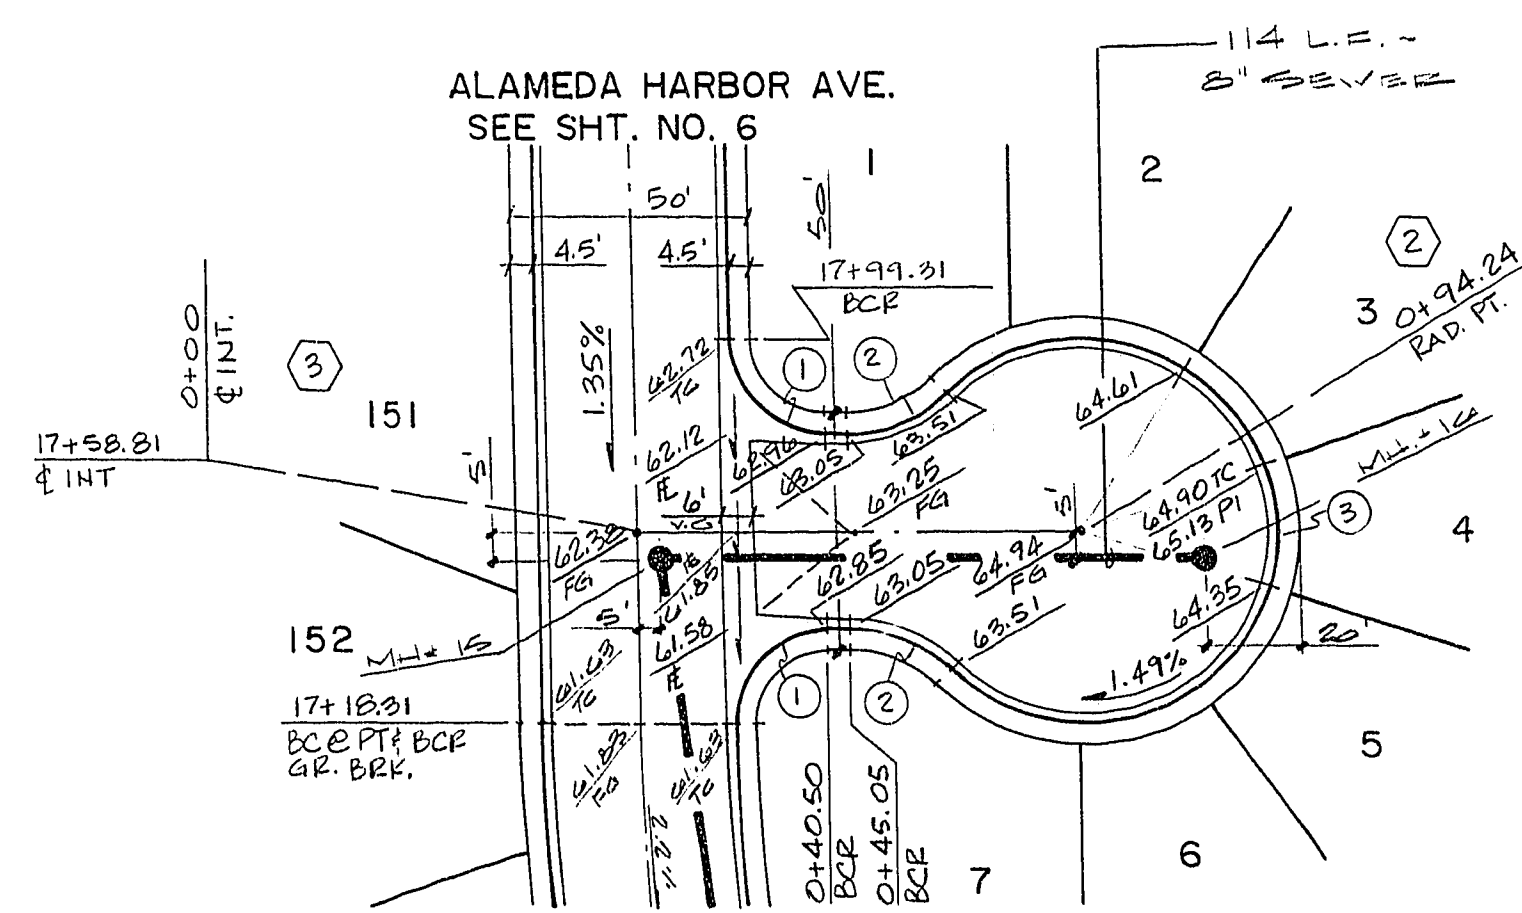

REVISION	DATE	BY	CHANGE STREET NAMES
1	8-10-87	RS	

ENGINEERS & SURVEYORS INC.
7018 W. CHANCE ST. SUITE 100
DUBLIN, CA 94568
TEL: (916) 231-1111
FAX: (916) 231-1112


SUBMITTED BY: *Paul E. Valentin* 5/21/87

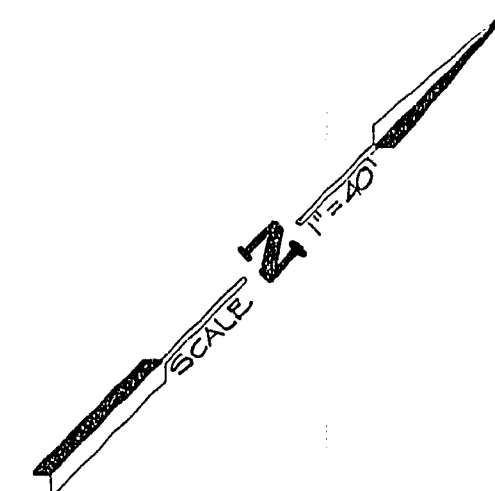

CURVE DATA TABLE

No.	ANGLE	E	L	T
1	90° 00' 00"	20.00	31.42	20.00
2	44° 14' 57"	30.00	23.17	12.20
3	268° 29' 54"	40.50	189.19	41.58

MARINA PORT
CIRCLE

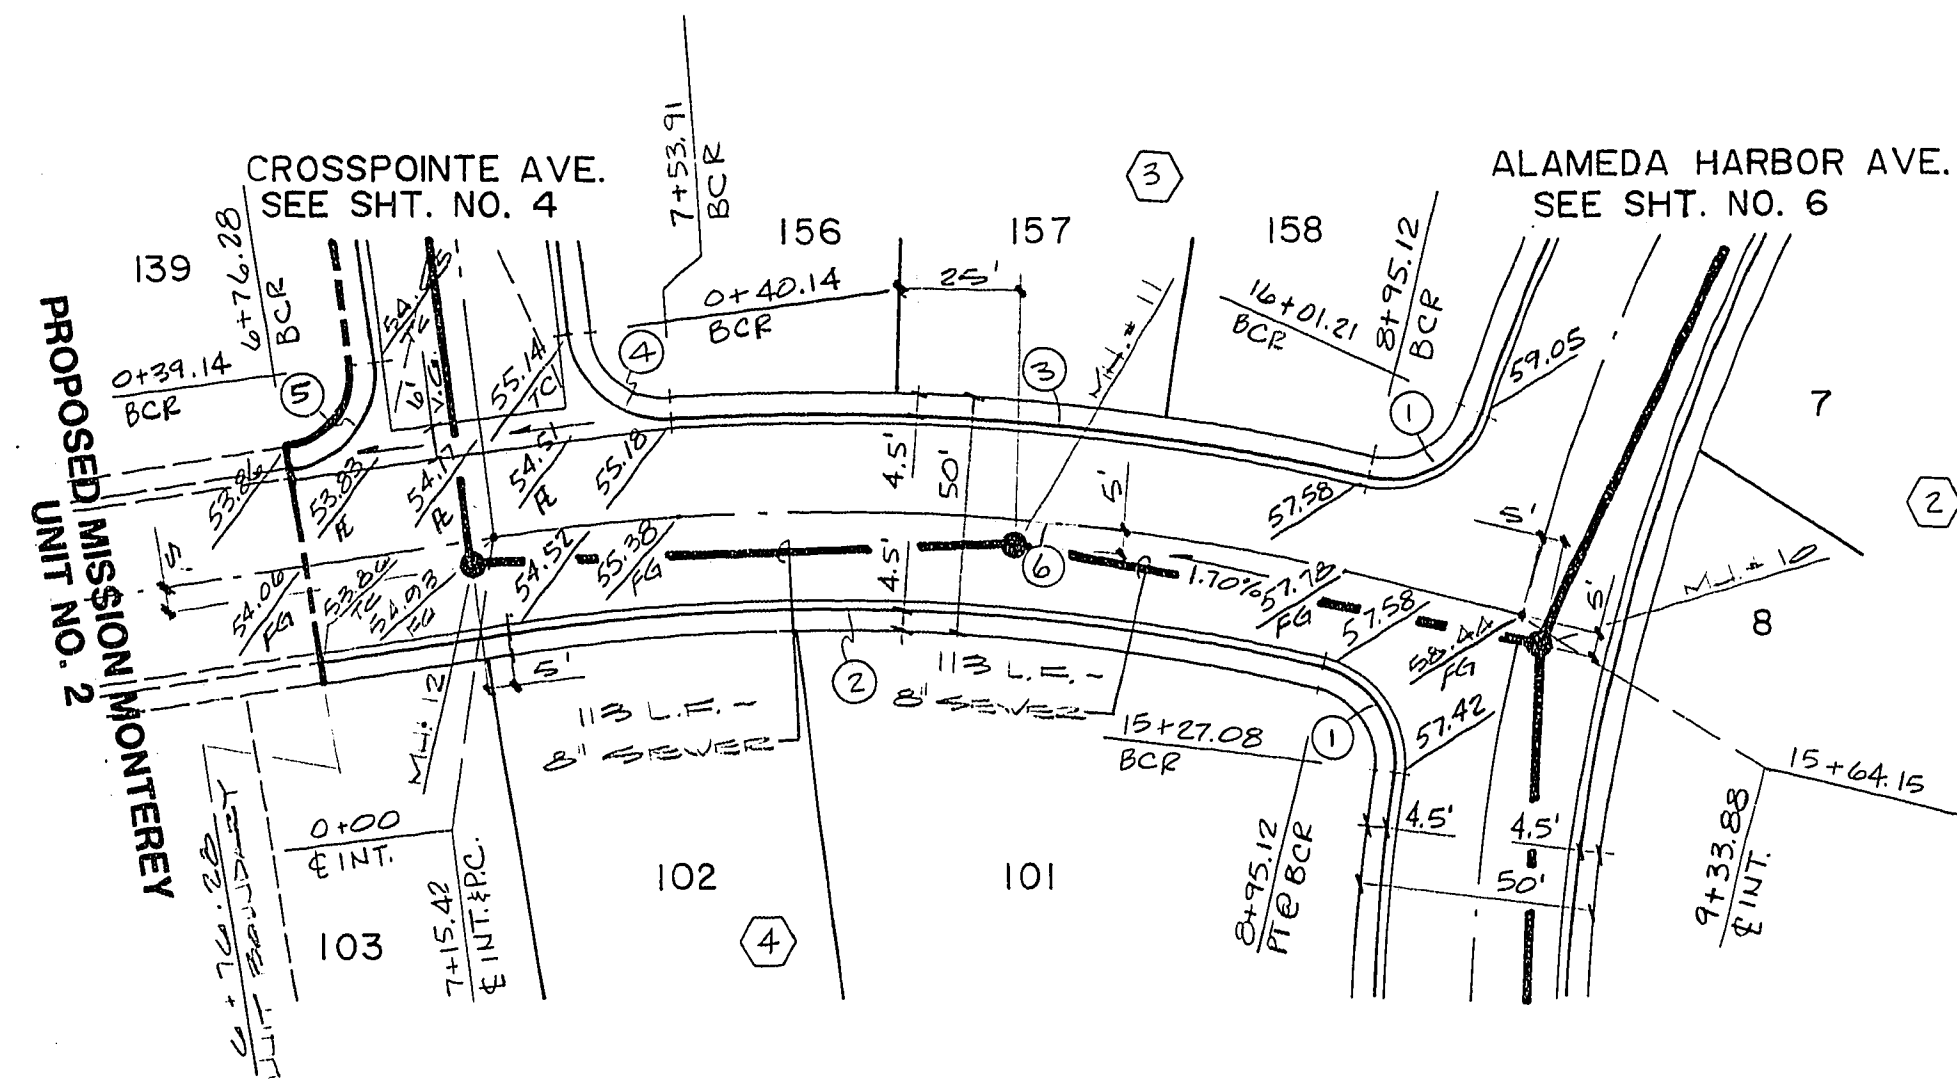

CURVE DATA TABLE

No.	ANGLE	E	L	T
1	85° 04' 11"	20.00	29.69	12.85
2	22° 32' 12"	42.73	168.10	85.15
3	17° 42' 27"	486.37	150.34	15.77
4	87° 07' 59"	20.00	30.42	19.02
5	88° 02' 25"	20.00	30.73	19.38
6	22° 32' 12"	456.87	179.71	91.03

CANYON LAKE
DRIVE

TITLE	STREET & SEWER PLAN & PROFILE (MARINA PORT CIRCLE & CANYON LAKE DRIVE)
PROJECT	MISSION MONTEREY UNIT NO. 1

CLY CHIEF LAND DEVELOPMENT DATE

WO NO.	4030
BY	RS/LY
DATE	5-13-87
SCALE	1" = 40'

SHEET	3
OF 15 SHEETS	

1-8-75

107Y-2175-1