


1-8-12

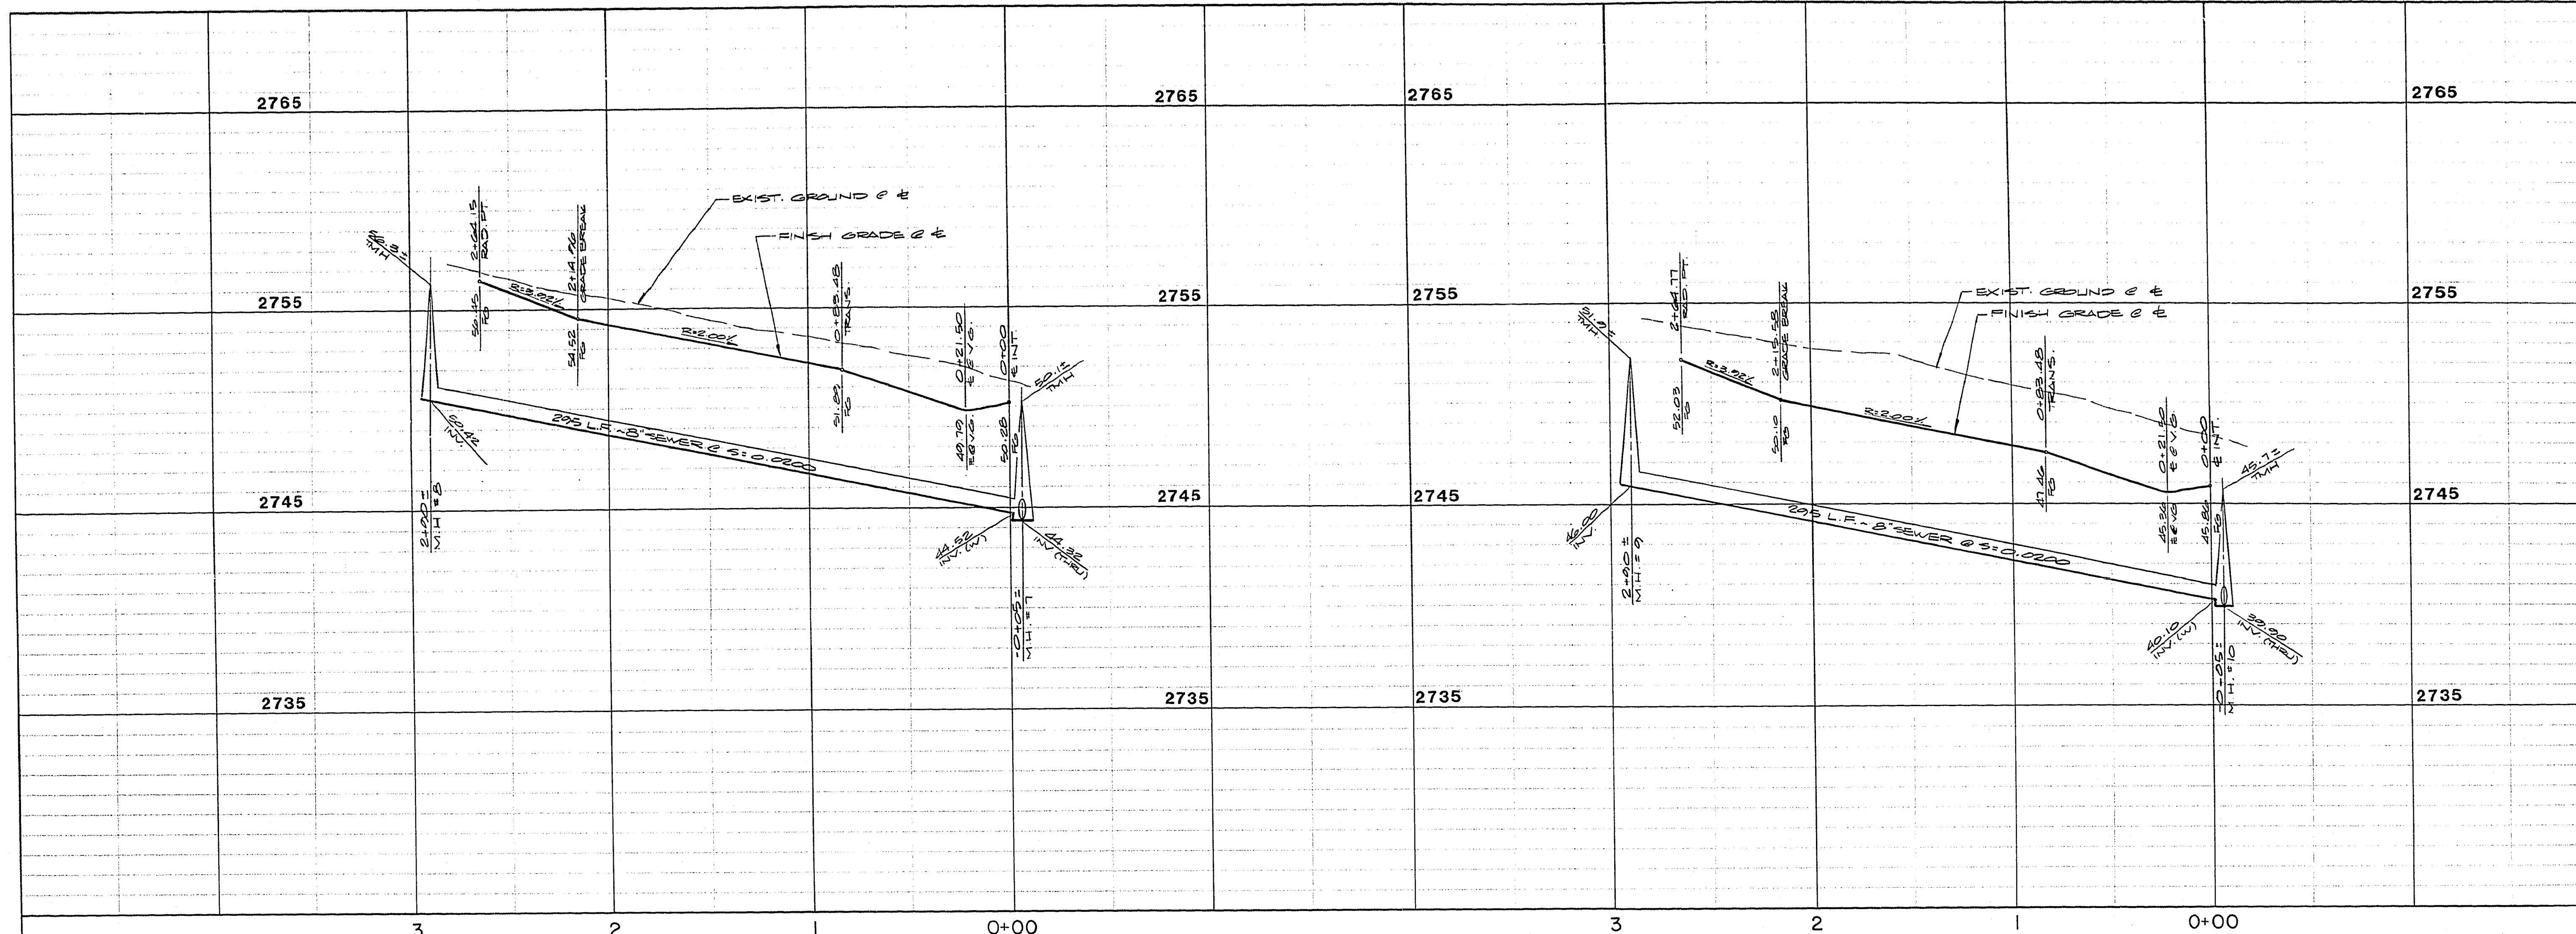


REVISION	BY	DATE	REV
FEV PRE RANGHECK	PJS	1-21-88	1

ESI ENGINEERS & SURVEYORS INC.
7018 W. CANTERBURY AVE. SUITE 100
SAN JOSE, CA 95129-3645
TELEPHONE (415) 991-7700 FAX (415) 991-7701

SUBMITTED BY: *Paul E. [Signature]* DATE: 10/16/87


SCALE: 1"=40'

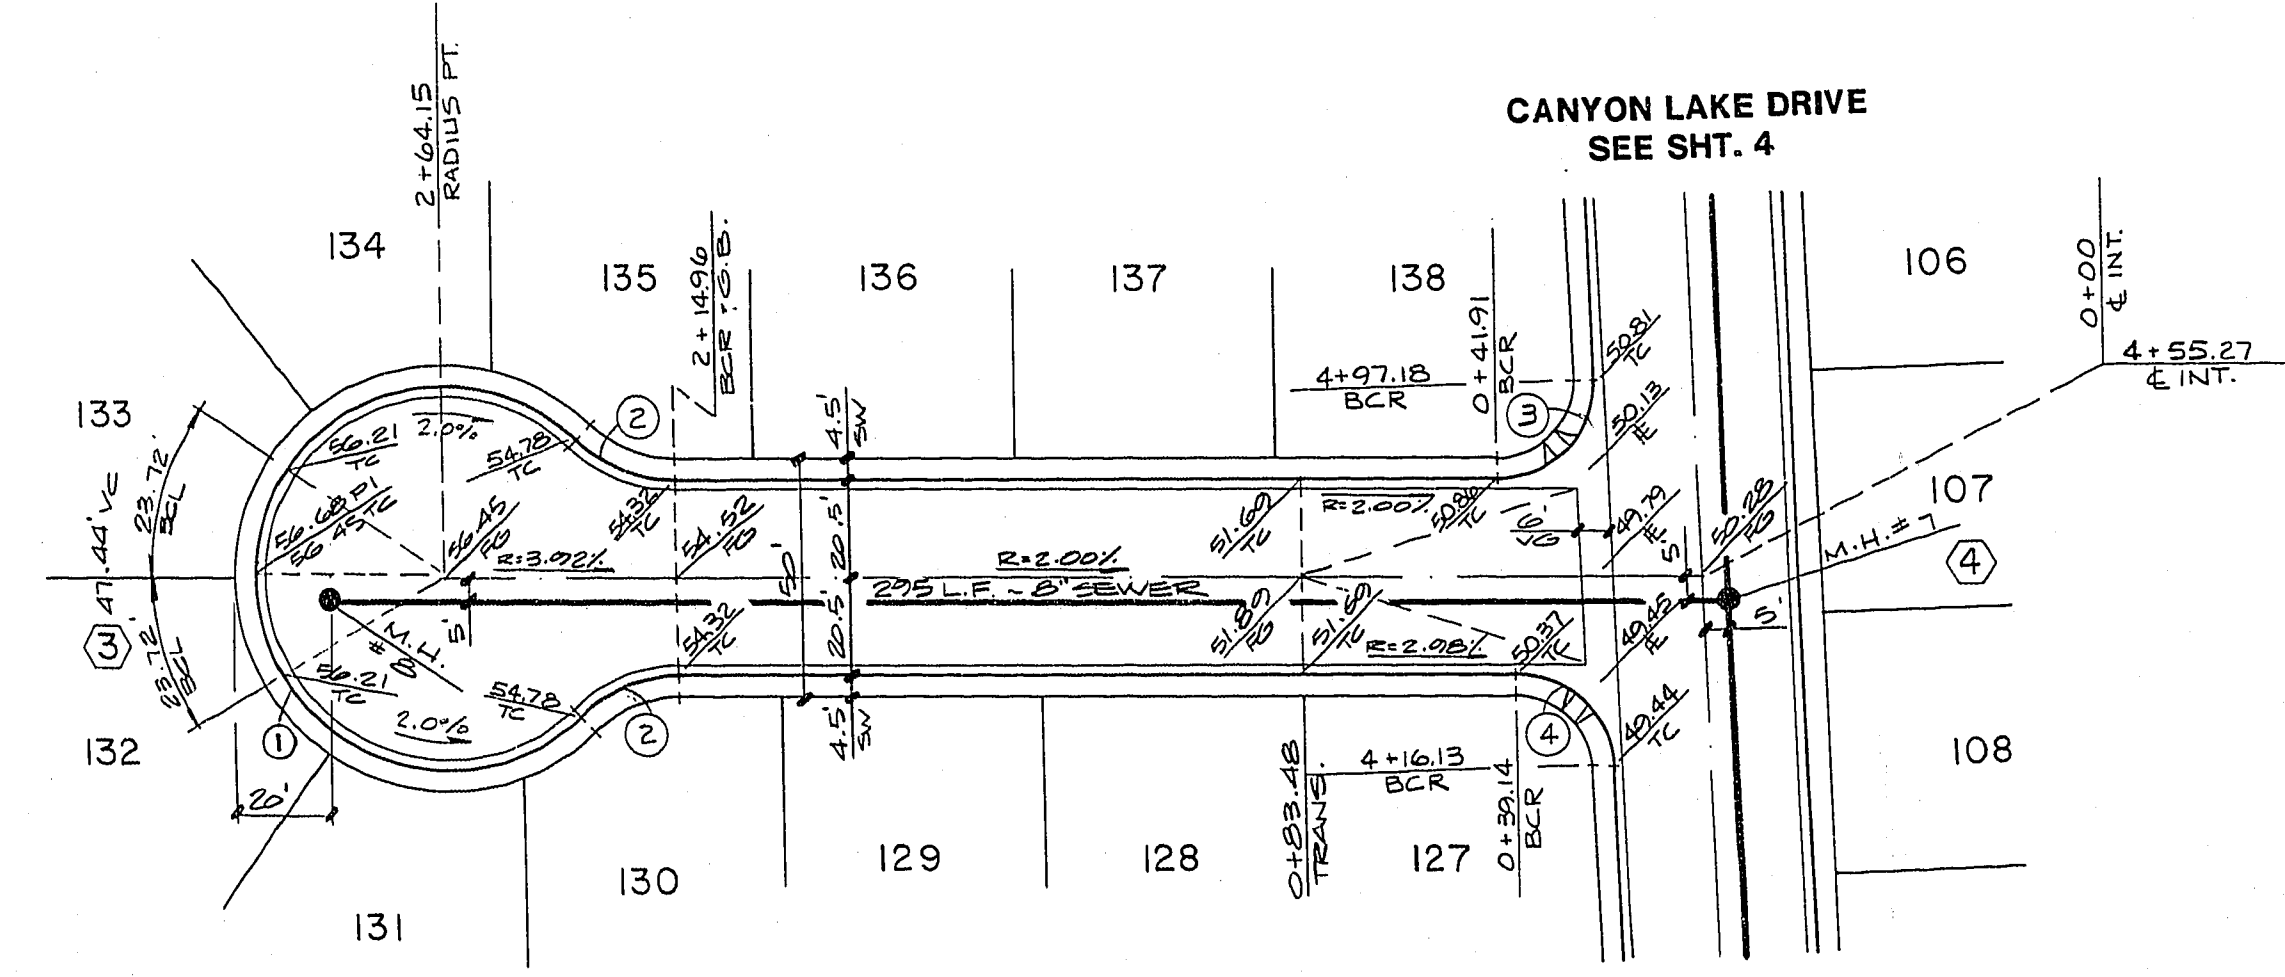

SHIPBOARD COURT

CURVE DATA TABLE				
NO.	RADIUS	DELTA	L	T
1	40.50	288° 29' 54"	189.79	41.58
2	30.00	44° 14' 57"	23.17	12.20
3	20.00	91° 57' 35"	32.10	20.70
4	20.00	88° 02' 25"	30.73	19.32

SCALE: 1"=40'

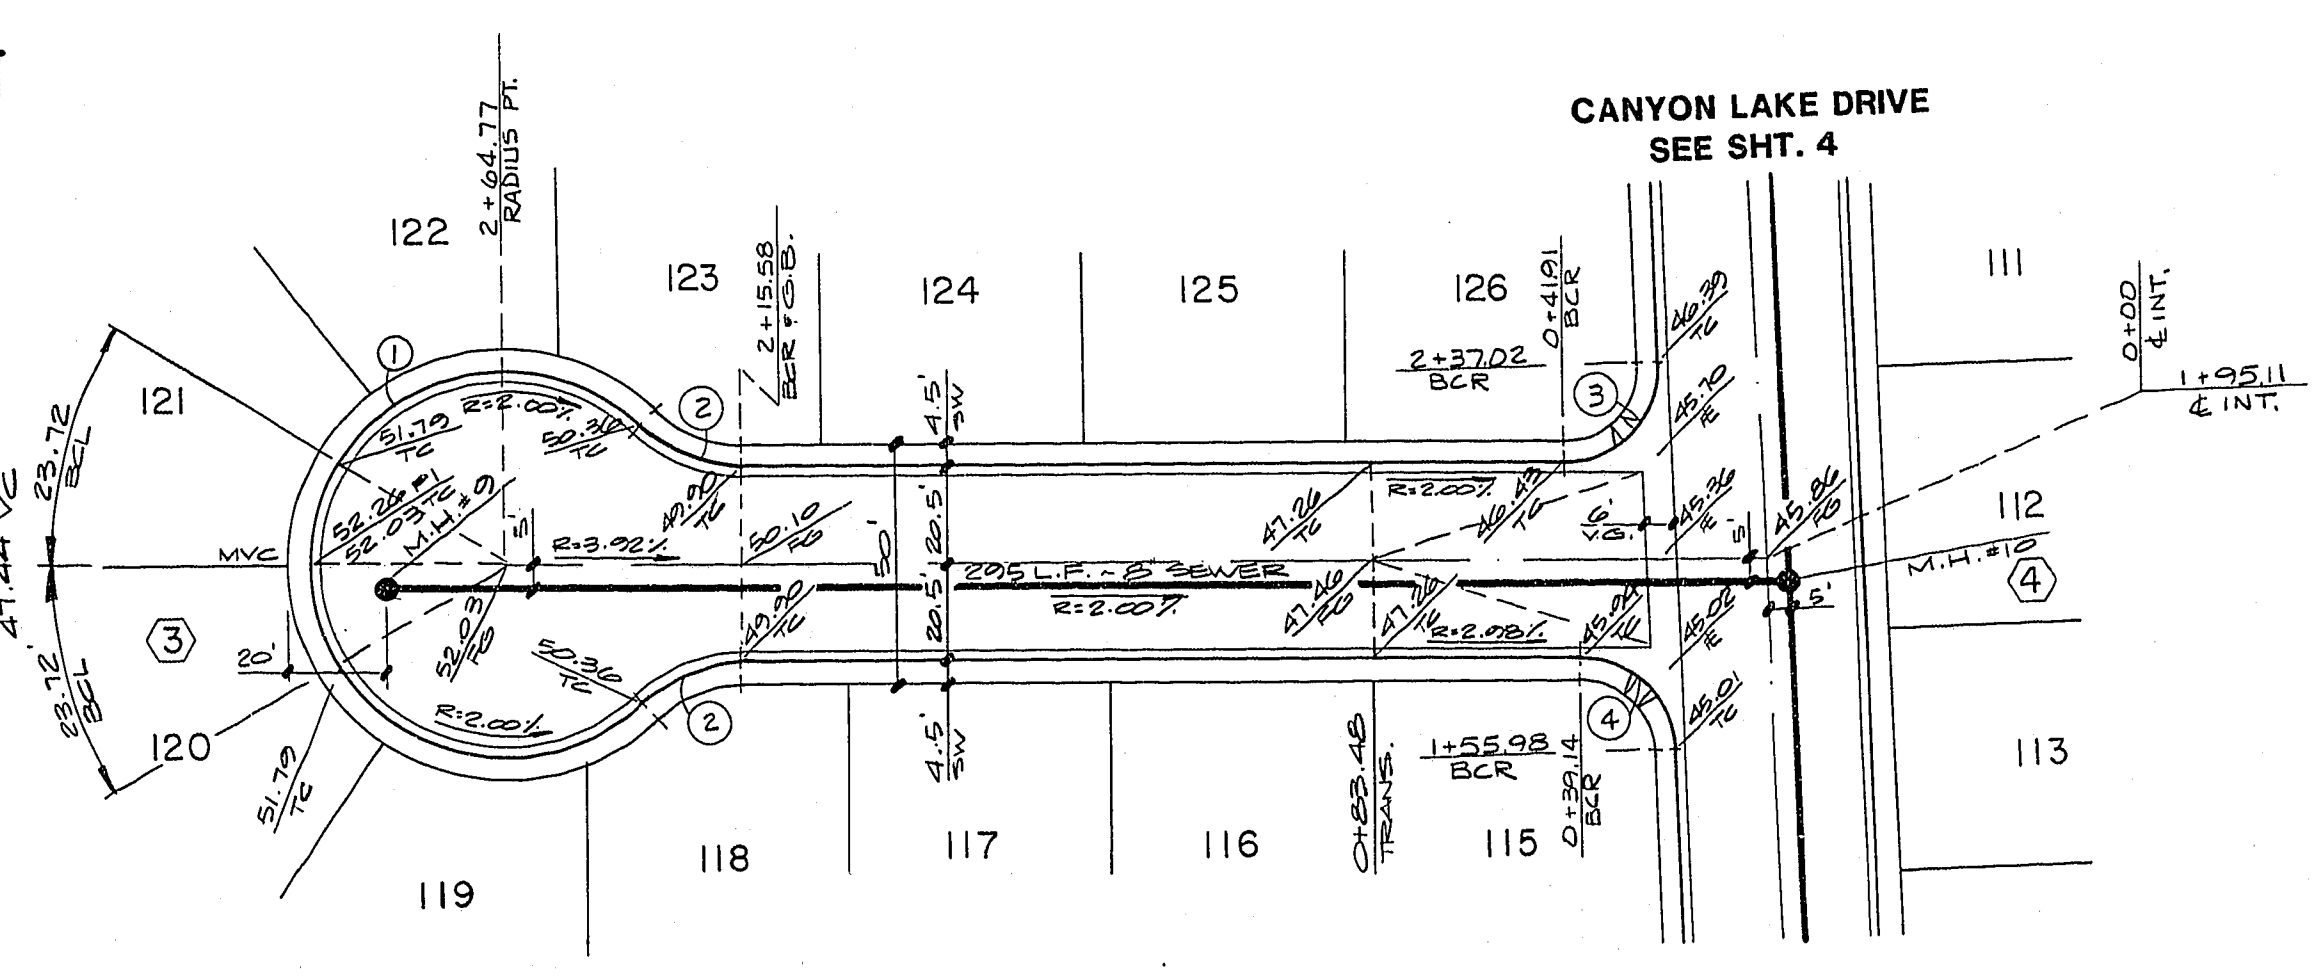

SHELLFISH COURT

QUANTITY ESTIMATE

2.0" ASPHALTIC CONCRETE PAVING 2,714 S.Y.

CONCRETE VALLEY GUTTER 1,124 S.F.

"ROLL" TYPE CURB AND GUTTER 1,171 L.F.

CONCRETE SIDEWALK 5,898 S.F.

Call before you Dig.

1-800-227-2600
UNDERGROUND SERVICE (USA)

TITLE
STREET & SEWER PLAN & PROFILE
SHIPBOARD COURT & SHELLFISH COURT

PROJECT
MISSION MONTEREY UNIT NO. 2

WO NO. 4078A

BY CHAO

DATE 10/5

HORIZ. 1"=40'
SCALE VERT. 1"=4'

SHEET
3
OF 11 SHEETS

1-8-13

107Y-2145-2