



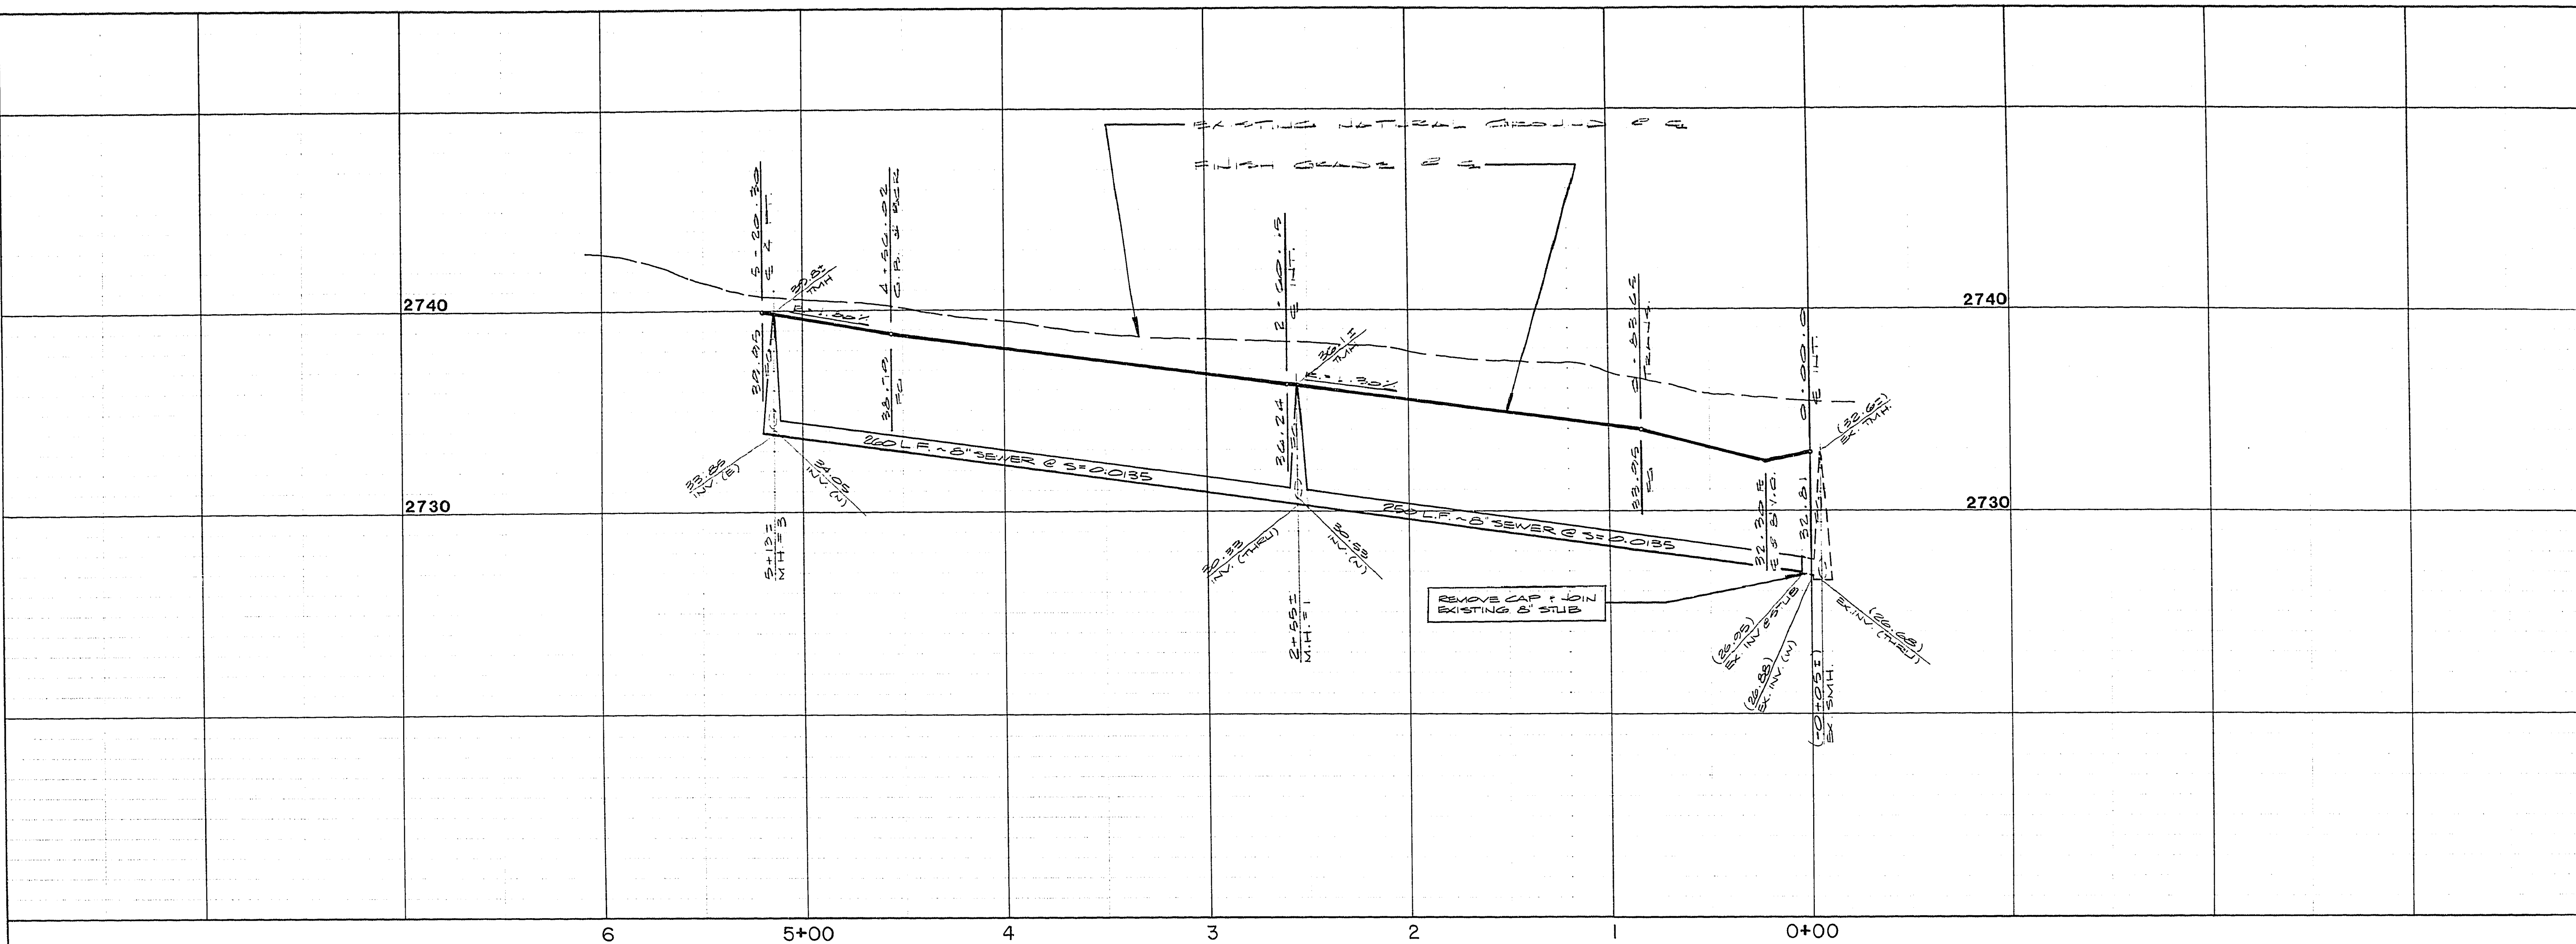

REVISION	
REV	DATE
1	1-21-88
BY RS	
REV. PER PLANCHETTE	

ESI ENGINEERS & SURVEYORS INC.
7018 W. CHANDLER AVENUE, SUITE 100, CHANDLER, AZ 85226-3145
TEL: 480-948-8888 FAX: 480-948-8889
SUBMITTED BY: J. S. VALENTE
Date: 10/6/87

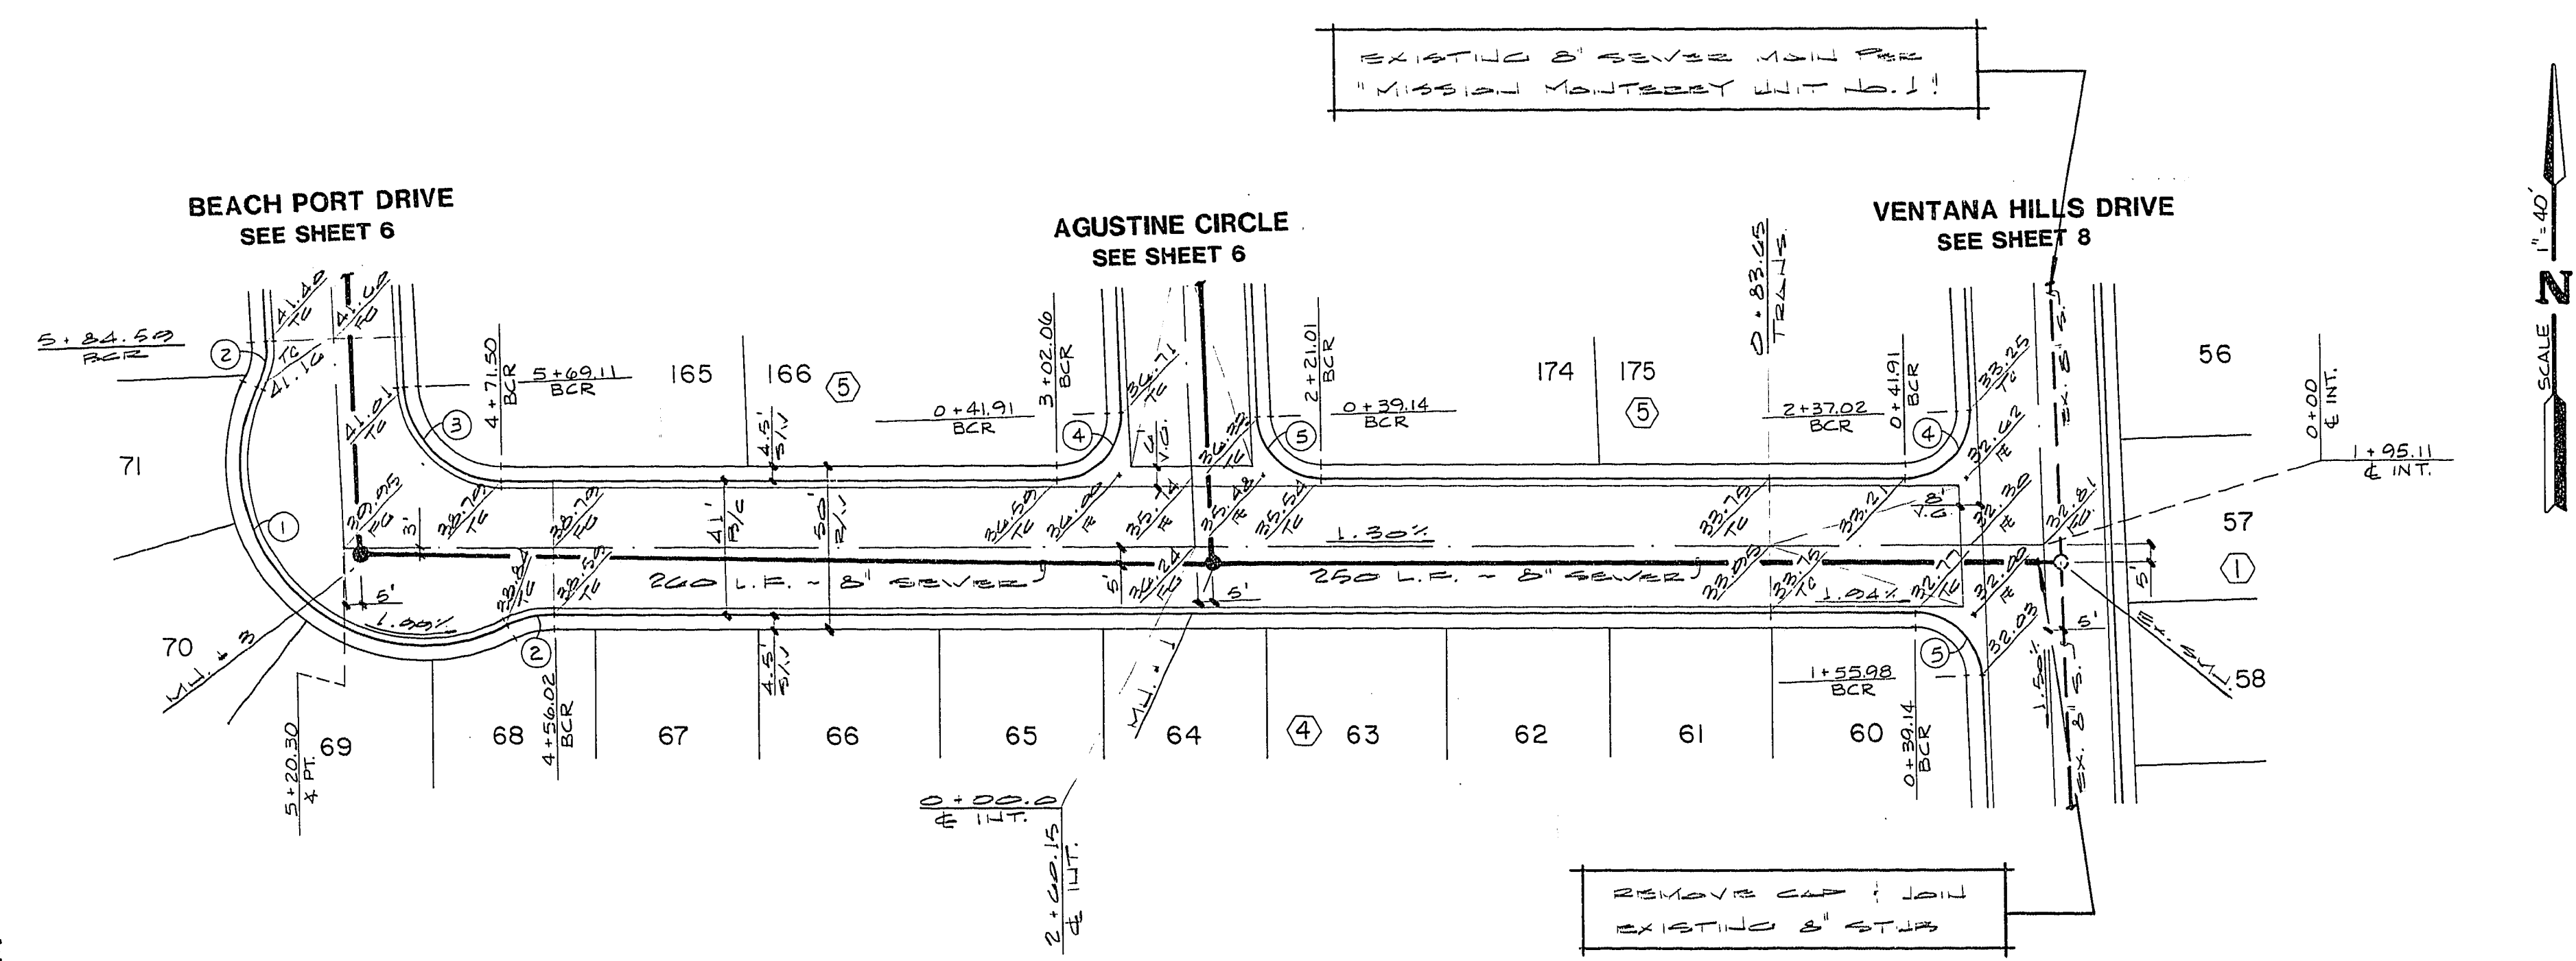

TITLE	
STREET & SEWER PLAN & PROFILE (DRY DOCK DRIVE)	
PROJECT	
MISSION MONTEREY UNIT NO. 2	

CURVE DATA TABLE				
NO.	RADIUS	DELTA	L	T
1	55.50	144° 01' 03"	139.50	170.90
2	30.00	27° 50' 19"	14.65	7.48
3	30.00	88° 02' 25"	46.10	28.99
4	20.00	91° 57' 35"	32.10	20.70
5	20.00	88° 02' 25"	30.73	19.33

DRY DOCK DRIVE

QUANTITY ESTIMATE

2.0" ASPHALTIC CONCRETE PAVING 1,763 S.Y.

CONCRETE VALLEY GUTTER 636 S.F.

ROLL TYPE CURB AND GUTTER 750 L.F.

CONCRETE SIDEWALK 3,658 S.F.

Avoid cutting underground utility lines. It's costly.

Call before you Dig.

1-800-227-2600
UNDERGROUND SERVICE (USA)

WO NO.	10006
BY	P. L. C.
DATE	10/87
SCALE	1"=40'
SHEET	
5	
OF 11 SHEETS	