


1-8-15

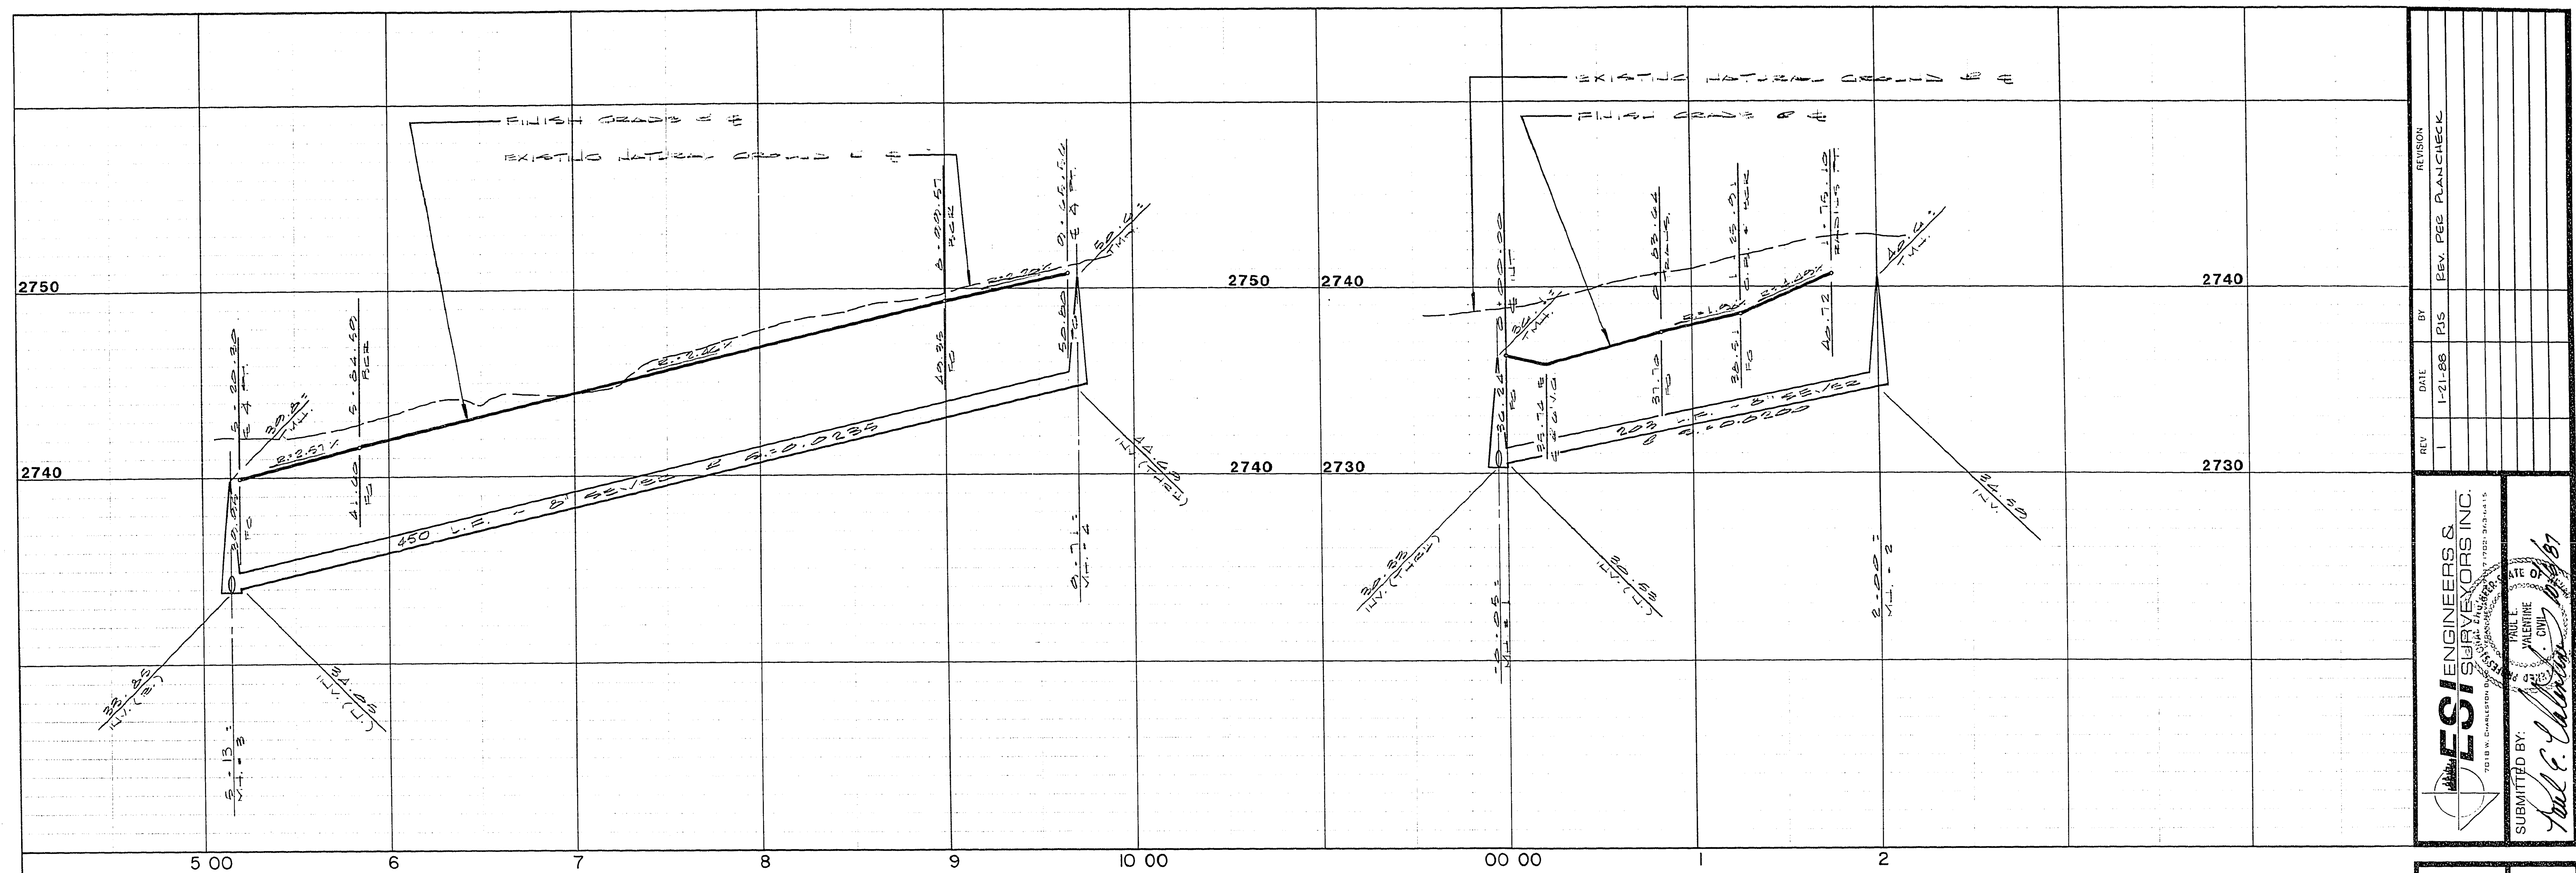

REV	DATE	BY	REVISION
1	1-21-88	PJS	REV. PEE PLAN CHECK

ESI ENGINEERS & SURVEYORS, INC.	
7018 W. CHARLESTON AVENUE, SUITE 100, MONTEREY, CA 93940	
SUBMITTED BY: <i>Paul E. Calhoun</i>	
DATE OF SUBMISSION: 1-21-88	
PROJECT: MISSION MONTEREY UNIT NO. 2	

SCALE 1"=40'


SCALE 1"=40'

CURVE DATA TABLE


NO.	RADIUS	DELTA	L	T
1	55.50	147° 56' 12"	143.30	193.15
2	30.00	27° 59' 19"	14.65	7.48
3	30.00	91° 57' 35"	48.15	31.04
4	55.50	144° 01' 03"	75.41	92.38
5	30.00	88° 02' 25"	46.10	28.99
6	20.00	91° 57' 35"	32.10	20.70
7	20.00	88° 02' 25"	30.73	19.32
8	30.00	44° 14' 57"	23.17	12.20
9	40.50	268° 29' 54"	189.79	41.57

QUANTITY ESTIMATE

2.0" ASPHALTIC CONCRETE PAVING 3,546 S.F.
CONCRETE VALLEY GUTTER 562 S.F.
ROLL TYPE CURB AND GUTTER 1,521 L.F.
CONCRETE SIDEWALK 7,157 S.F.

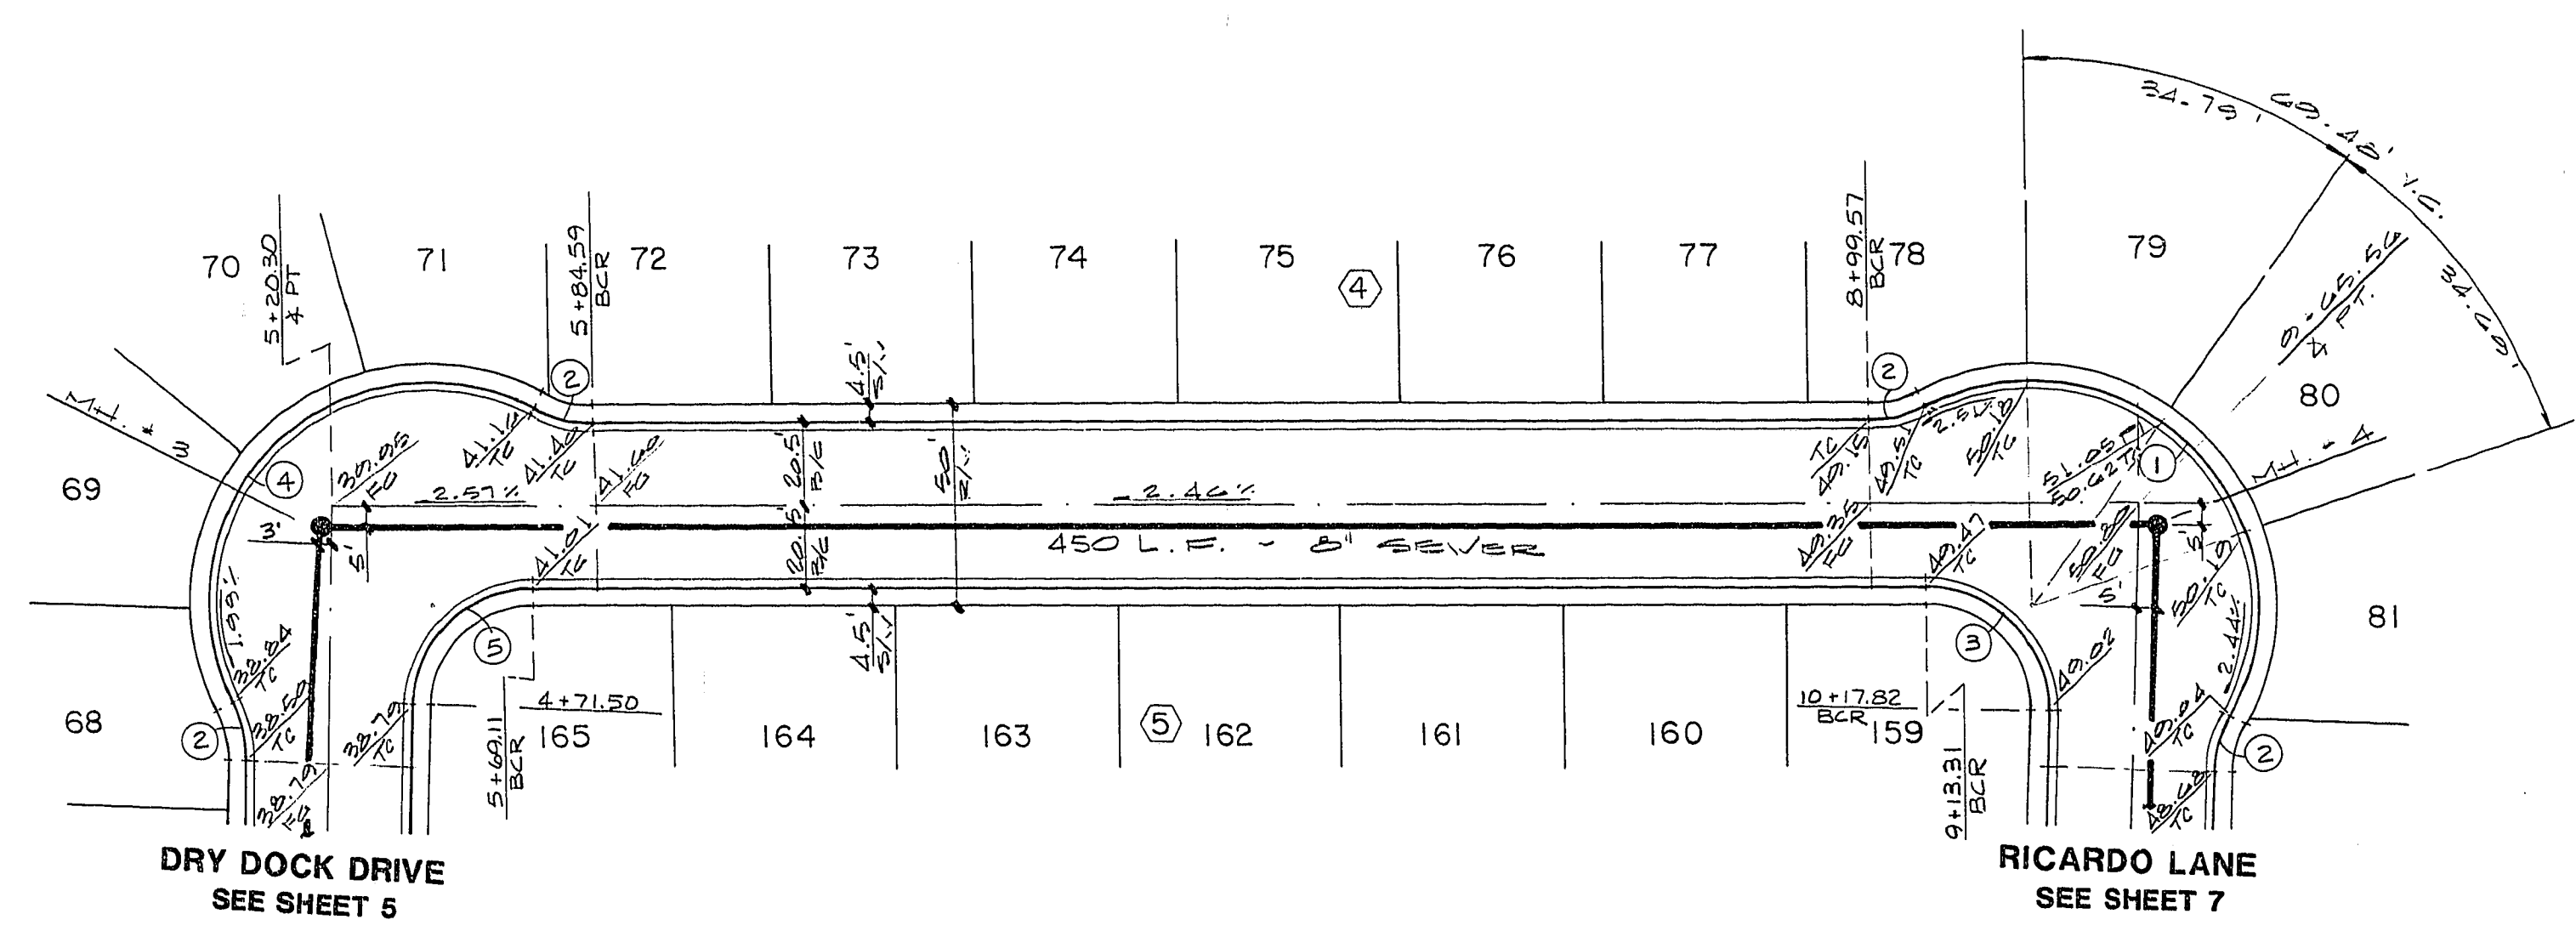

BEACH PORT DRIVE

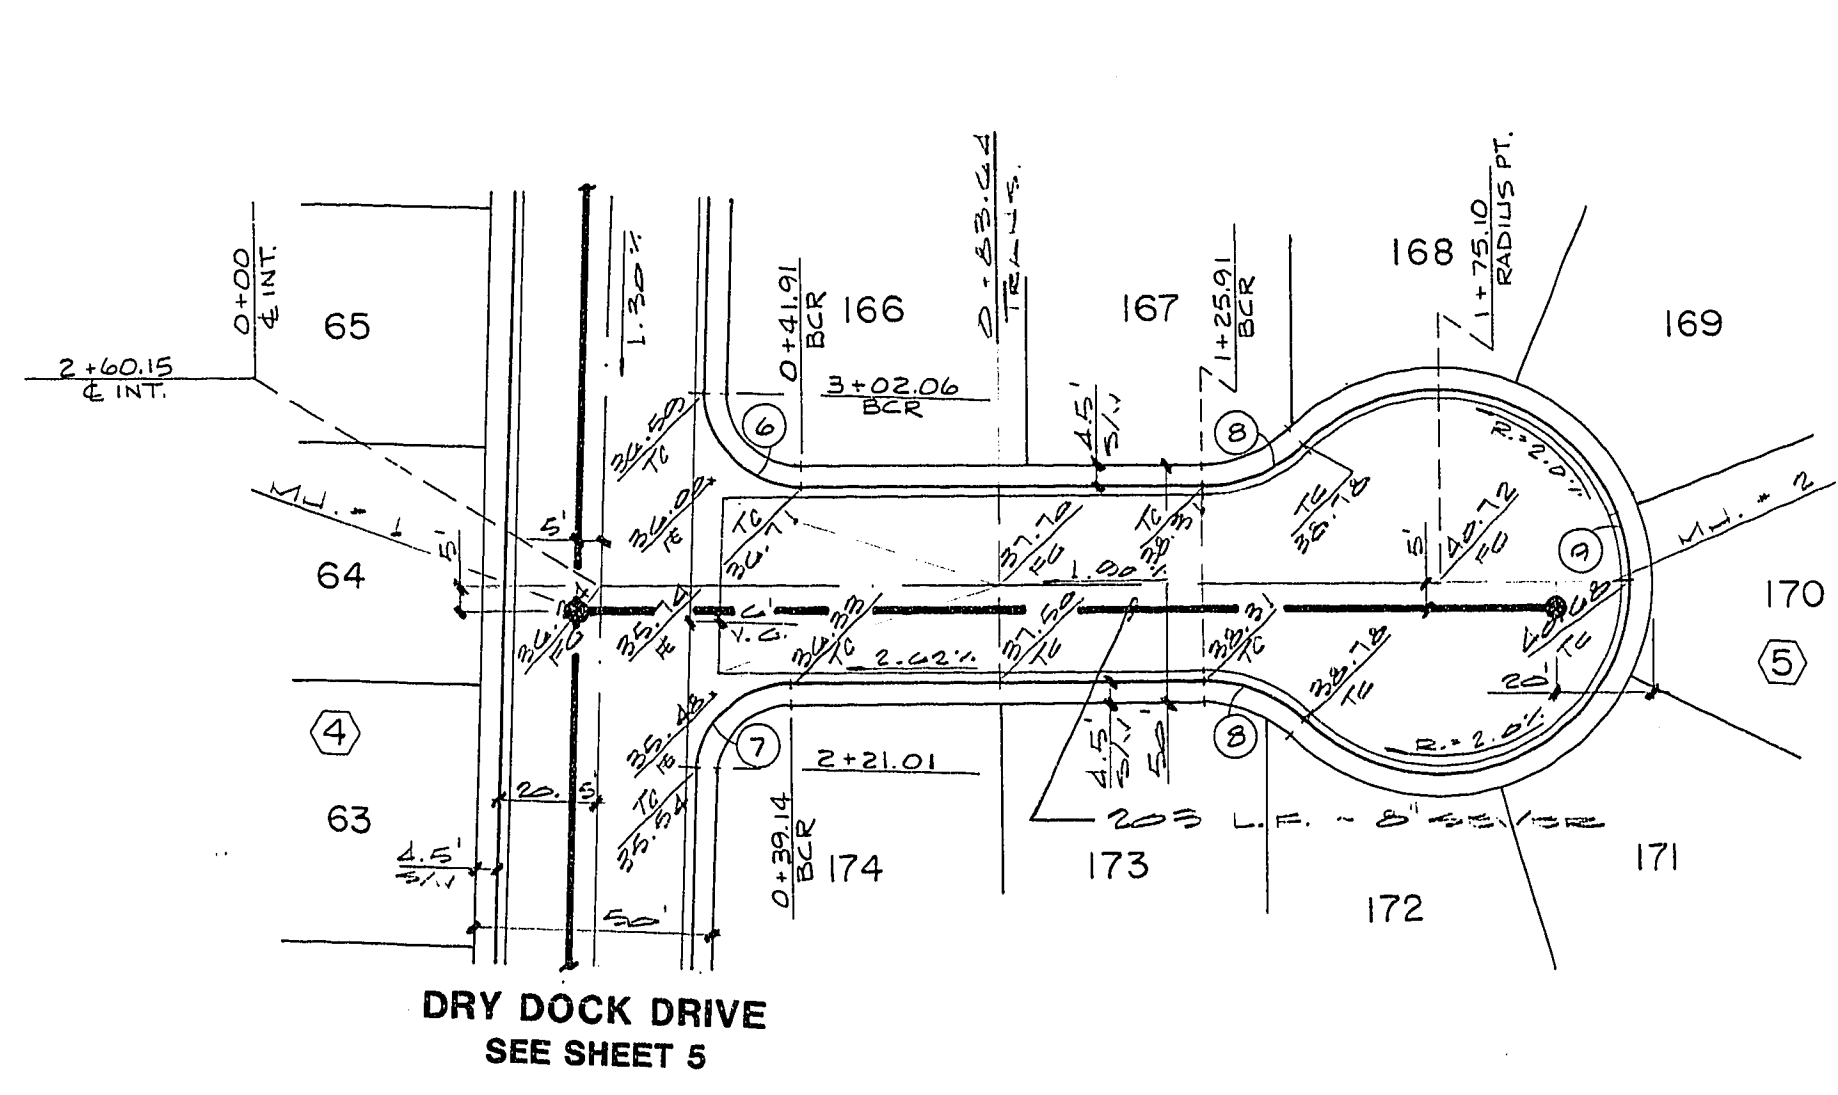

AGUSTINE CIRCLE

Call before you Dig.

1-800-227-2600
UNDERGROUND SERVICE (USA)

TITLE: STREET & SEWER PLAN & PROFILE
(BEACH PORT DRIVE & AGUSTINE CIRCLE)

PROJECT: MISSION MONTEREY UNIT NO. 2

WO NO. 10080
BY: P.L.O.
DATE: 10/87
SCALE: HORIZ. 1"=40'
VERT. 1"=4'

SHEET: 6
OF 11 SHEETS

1-6-16 1074-2175-2