



1-8-16

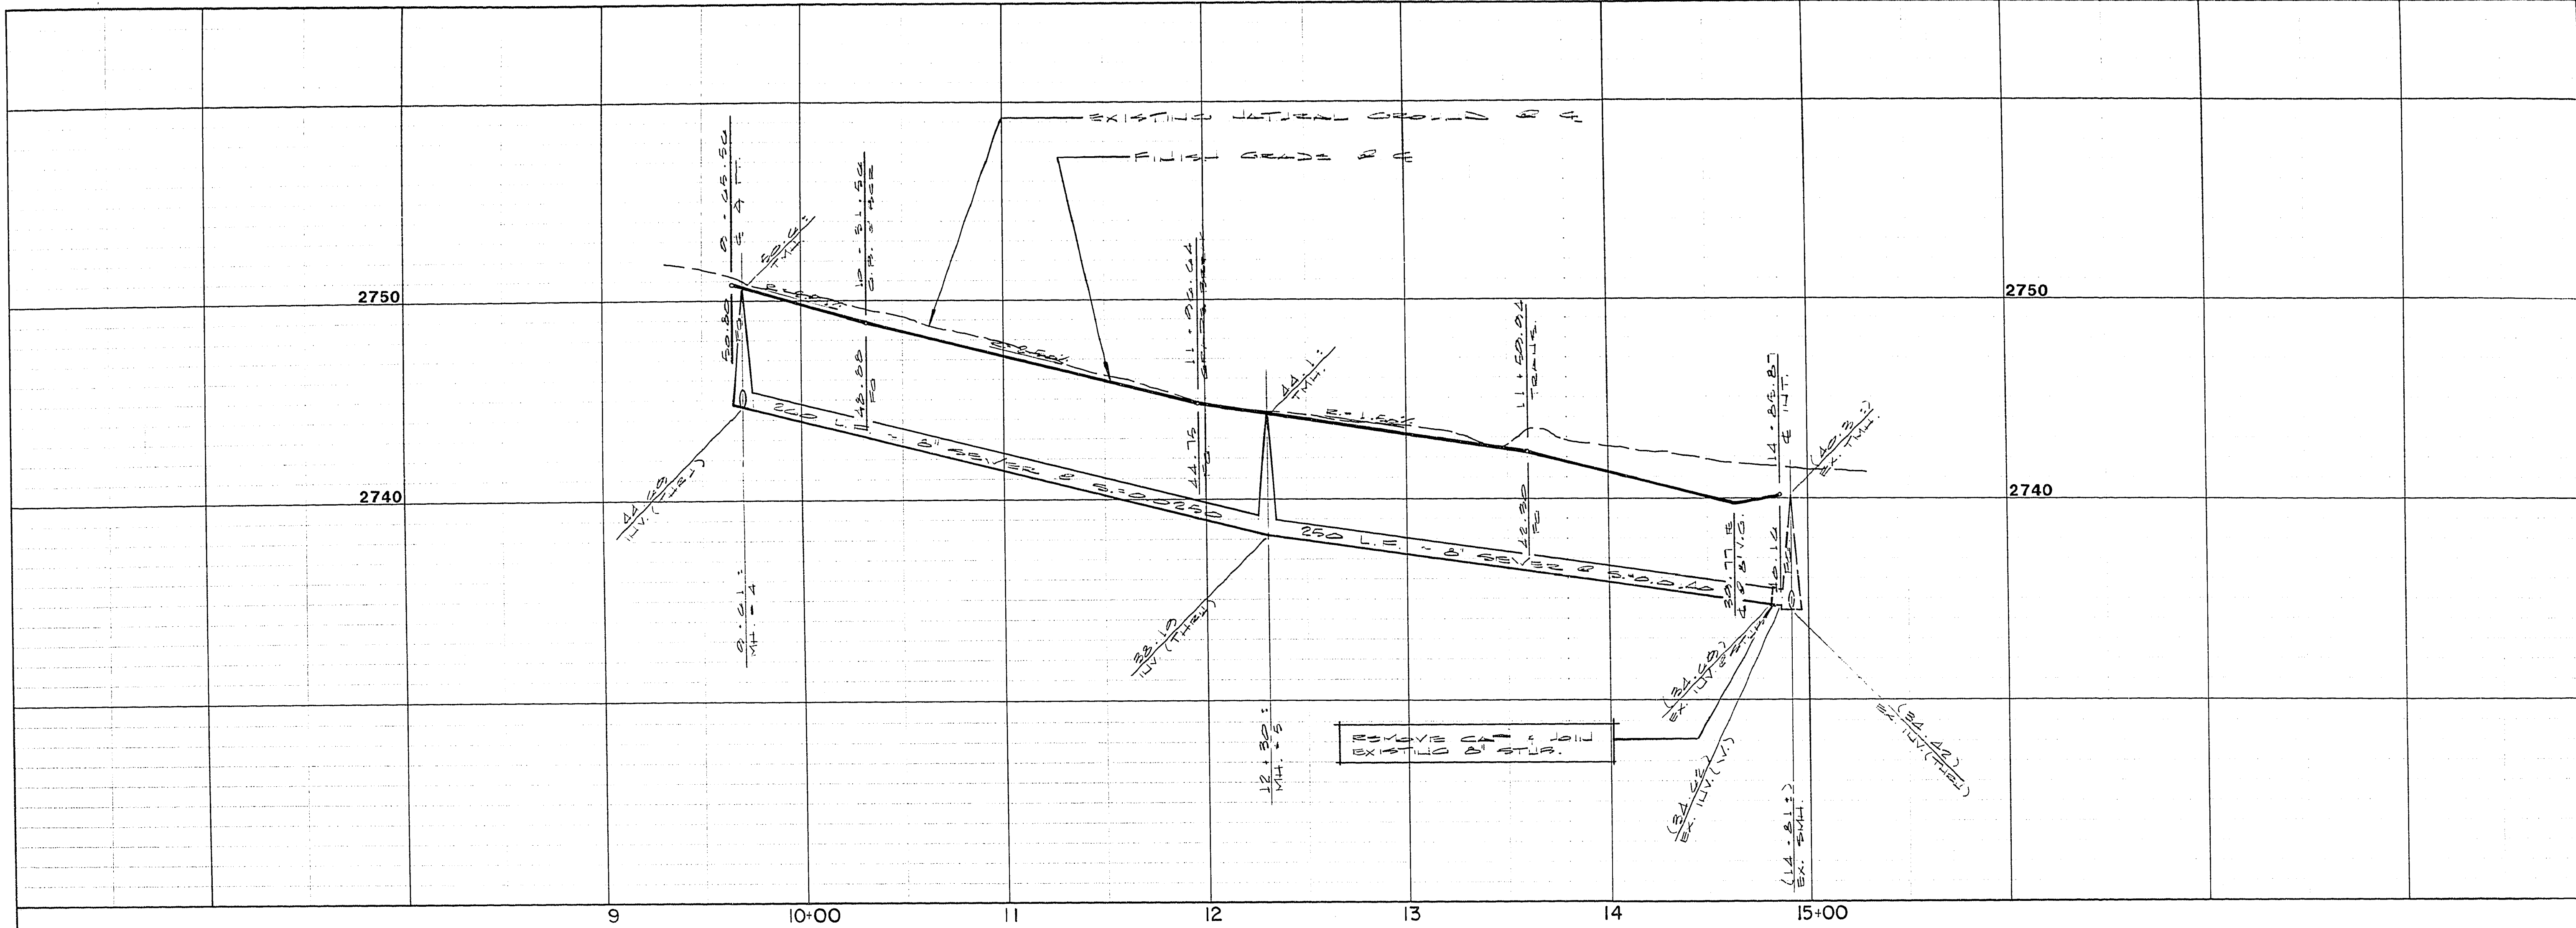

REV	DATE	BY	REVISION
1	1-21-88	RS	REV. PEE PLAN CHECK

ES! ENGINEERS & SURVEYORS INC.
7015 N. COMSTOCK
PAUL E. CIVIL
SUBMITTED BY: Paul E. Civil
1-8-16

CURVE DATA TABLE				
NO.	RADIUS	DELTA	L	T
1	55.50	147° 56' 12"	143.30	139.15
2	30.00	27° 59' 19"	14.65	7.48
3	30.00	91° 57' 35"	48.15	31.04
4	20.00	91° 57' 35"	32.10	20.70
5	20.00	88° 02' 25"	30.73	19.32

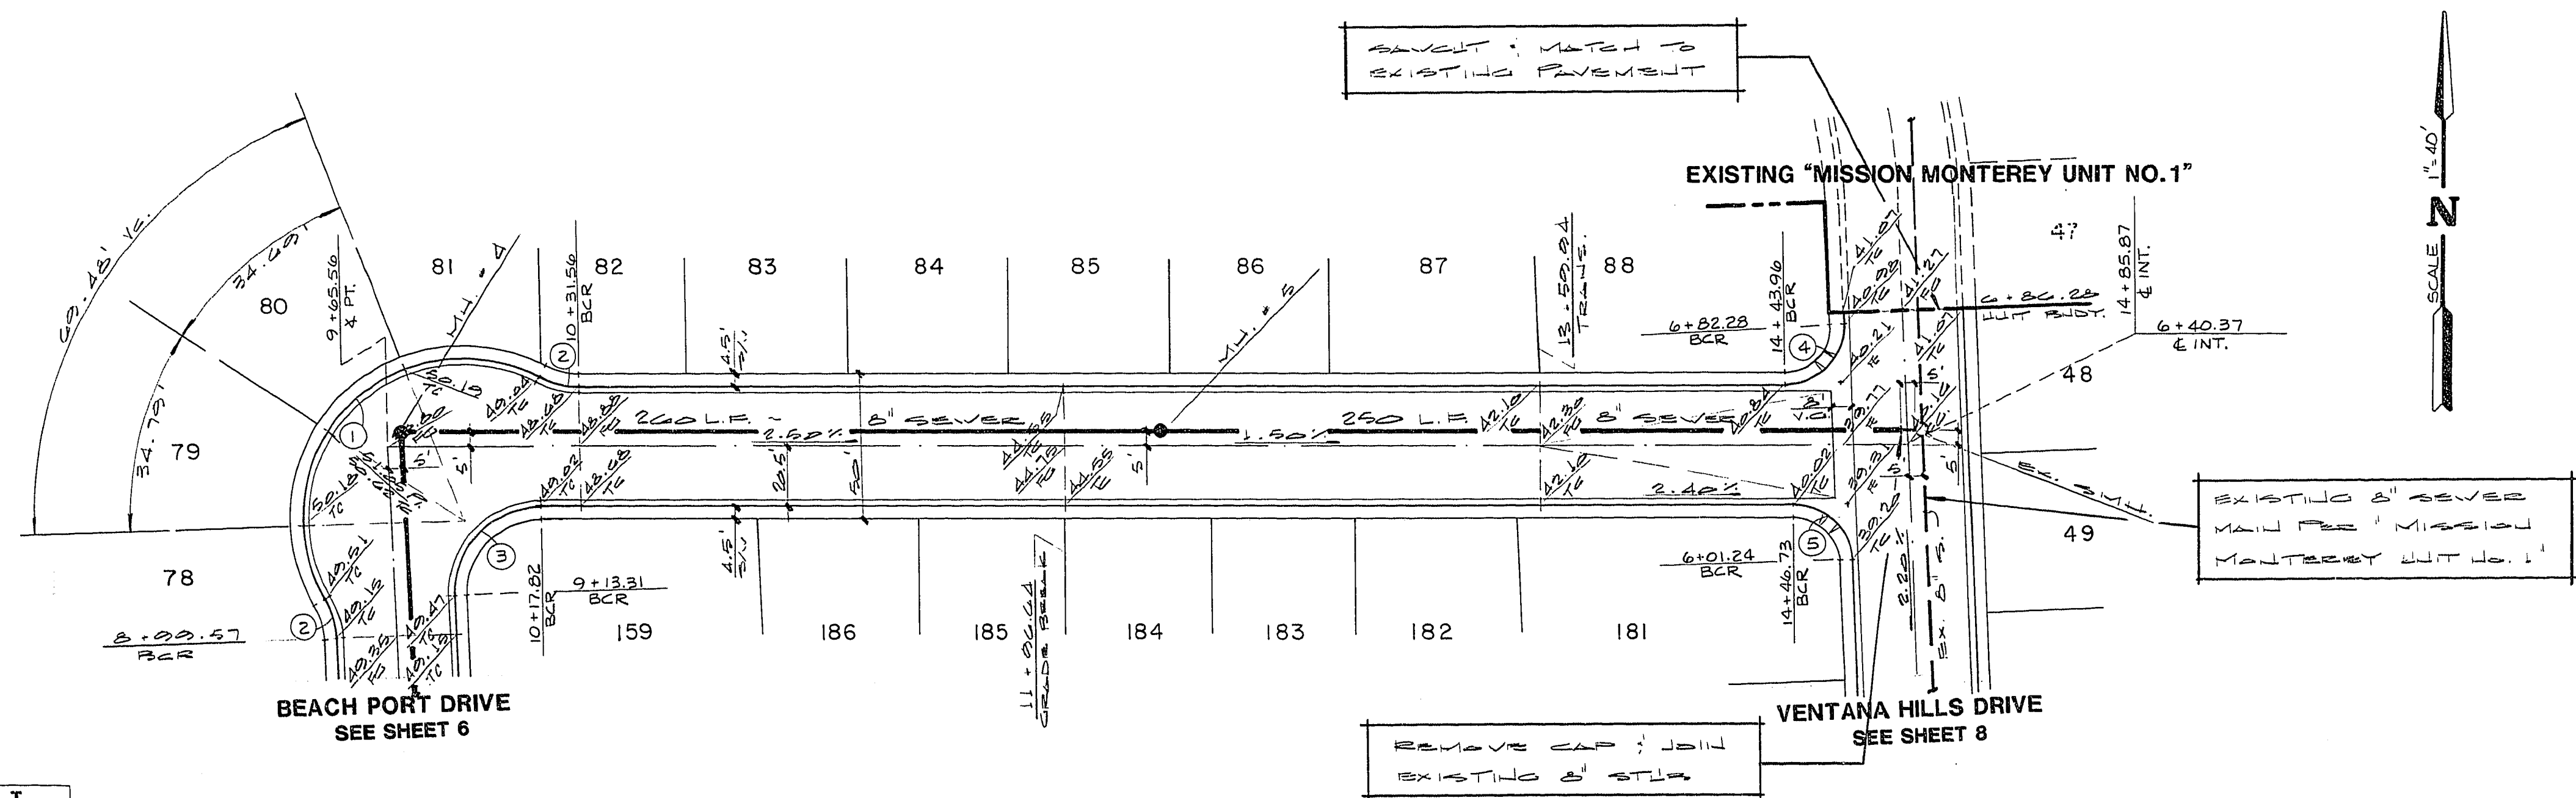

RICARDO LANE

QUANTITY ESTIMATE
2.0" ASPHALTIC CONCRETE PAVING 1,760 S.Y.
CONCRETE VALLEY GUTTER 636 S.F.
ROLL TYPE CURB AND GUTTER 827 L.F.
CONCRETE SIDEWALK 4,004 S.F.

Call before you Dig.

1-800-227-2600
UNDERGROUND SERVICE (USA)

TITLE STREET 8 SEWER PLAN & PROFILE (RICARDO LANE)	
PROJECT MISSION MONTEREY UNIT NO. 2	
WO NO.	40984
BY	W. L. C.
DATE	10/87
SCALE	1"=10' - 1"=4'
SHEET	7
OF 11 SHEETS	

1074-2175-2