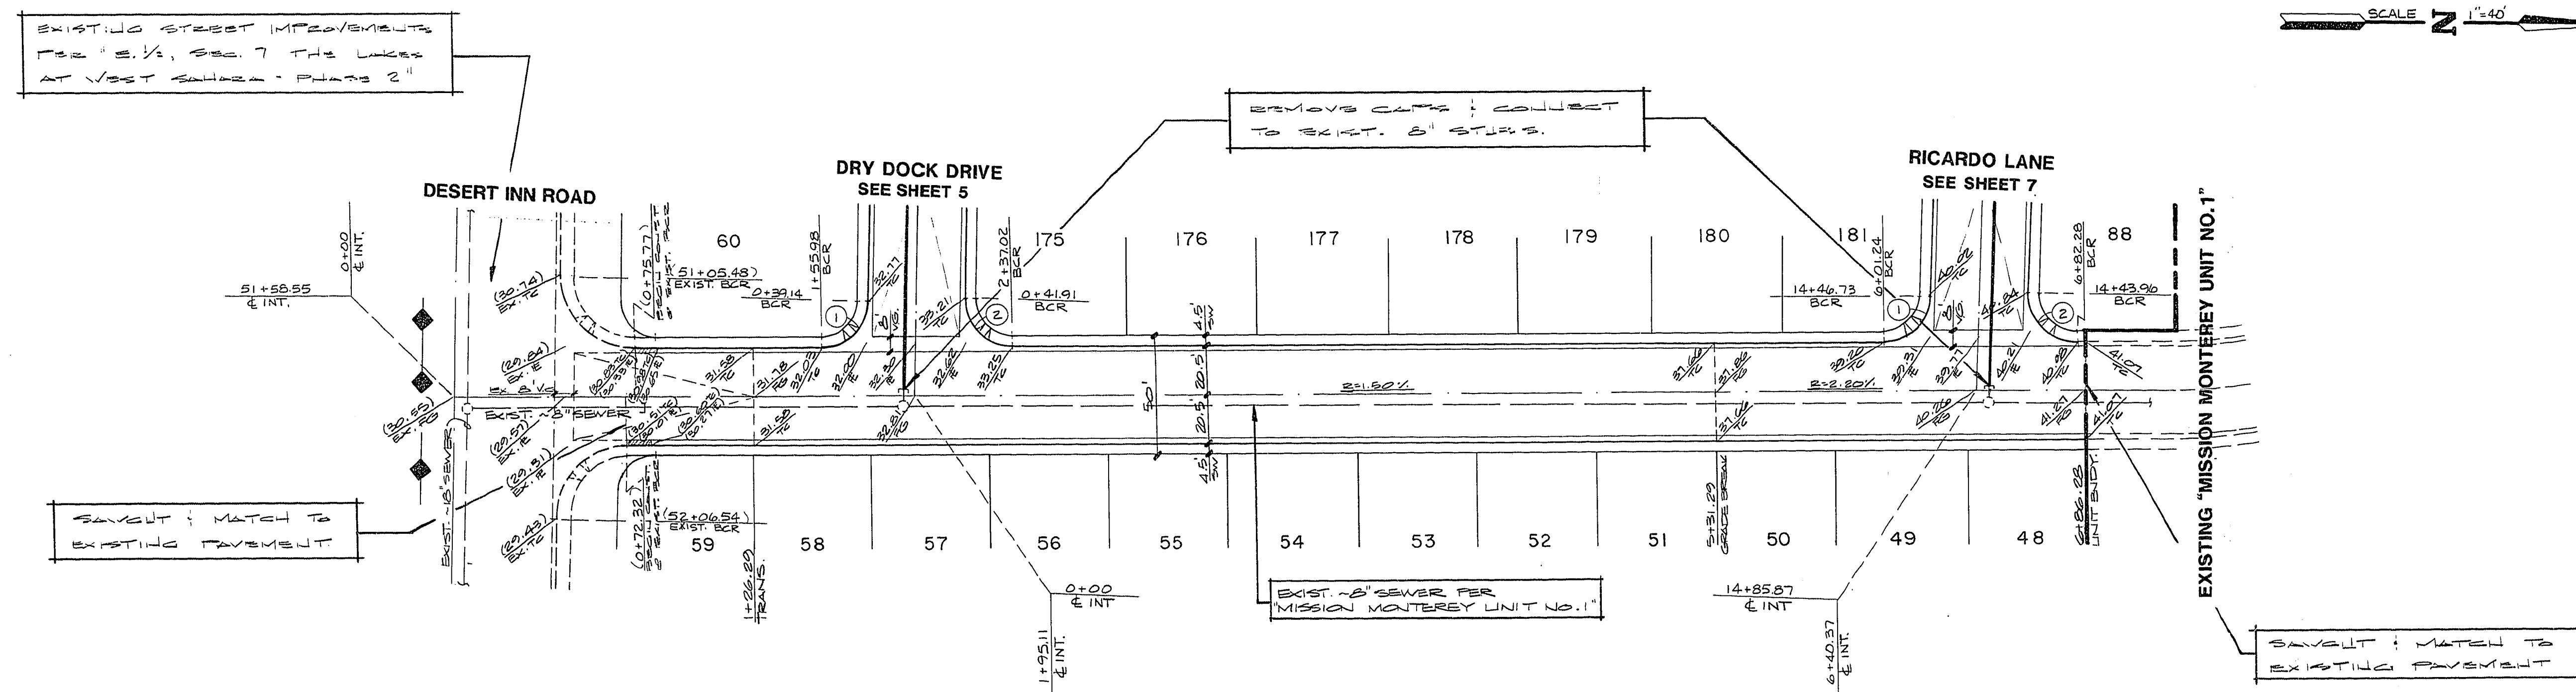


[illegible]

CURVE DATA TABLE				
NO.	RADIUS	DELTA	L	T
1	20.00	88° 02' 25"	30.73	19.33
2	20.00	91° 57' 35"	32.10	20.69

VENTANA HILLS DRIVE

SCALE 1" = 40'

QUANTITY ESTIMATE

2.0" ASPHALTIC CONCRETE PAVING	2,524	S.Y.
ROLL TYPE CURB AND GUTTER	1,062	L.F.
CONCRETE SIDEWALK	4,779	S.F.

**Call
before you
Dig.**

1-800-227-2600
UNDERGROUND SERVICE (USA)

STREET & SEWER PLAN & PROFILE
(VENTANA HILLS DRIVE)

MISSION MONTEREY UNIT NO.2

WO NO. 40084
BY F. C.
DATE 10/87
SCALE 1:100,000 - 1" = 4
VERT. 1" = 4

SHEET

8

OF 11 SHEETS

107Y-2175-2

1-8-14