


2-8-103

PLAN  
NOTE BOOK NO. 345-2

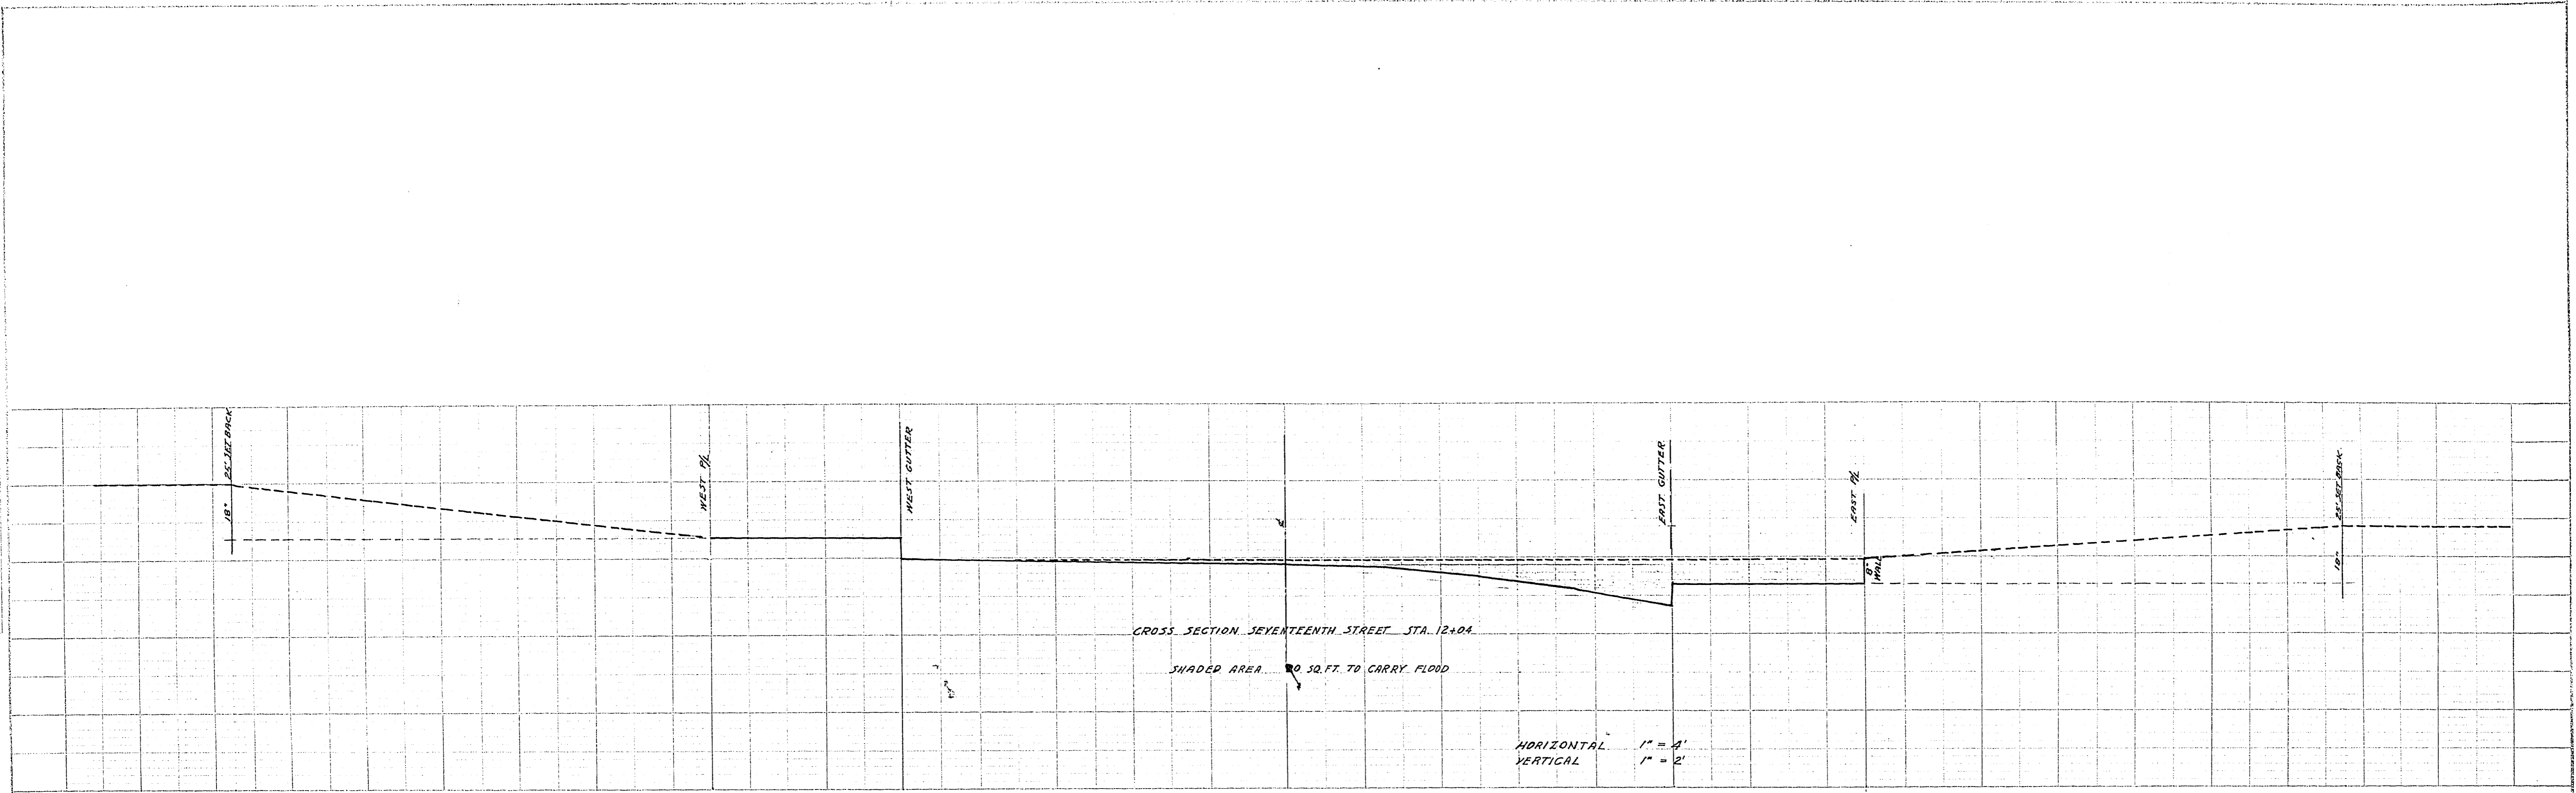

PROFILE  
NOTE BOOK NO. 345-2

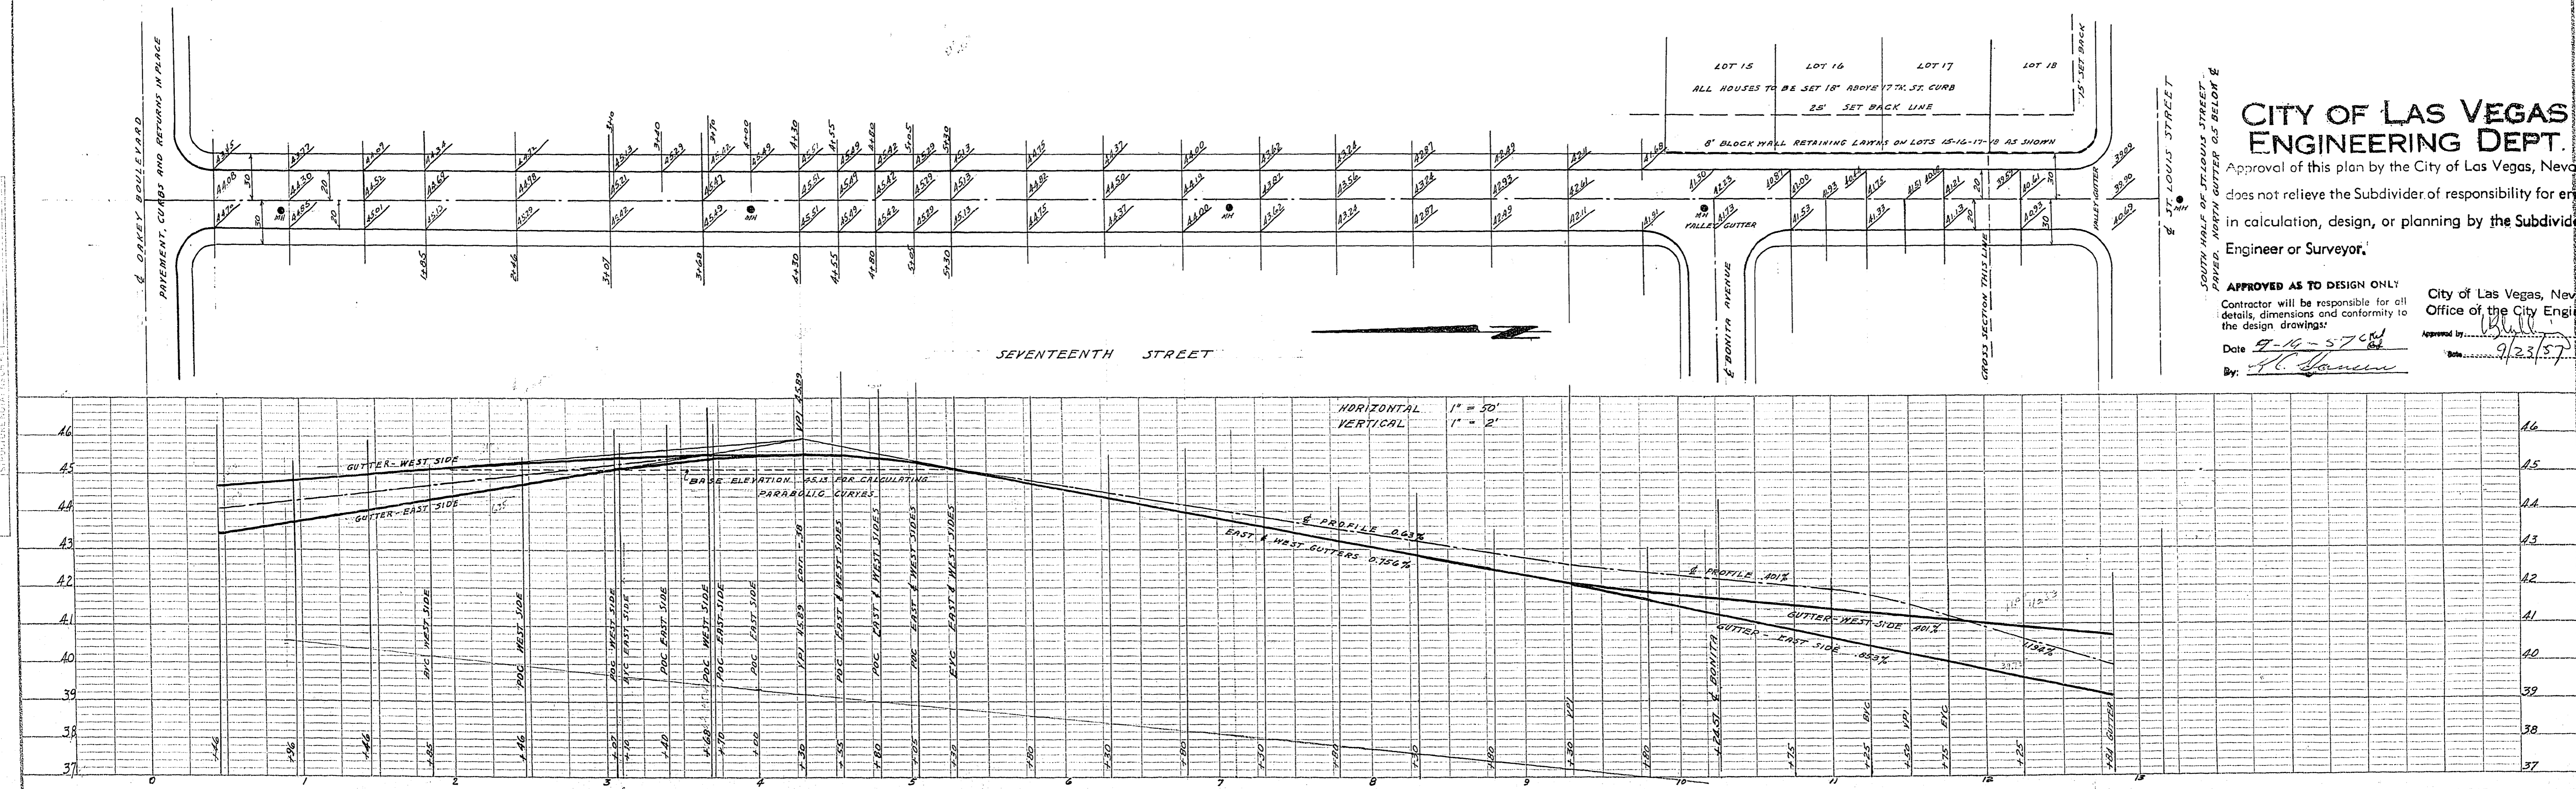


PLATE 2 - PLAN - PROFILE © A. R. & E. STANDARD  
K & E CO. NO. 345-2

STREET PLANS - MORNING VIEW HEIGHTS - TRACT 2  
SEVENTEENTH STREET 1074-2200-2

2/8/57