


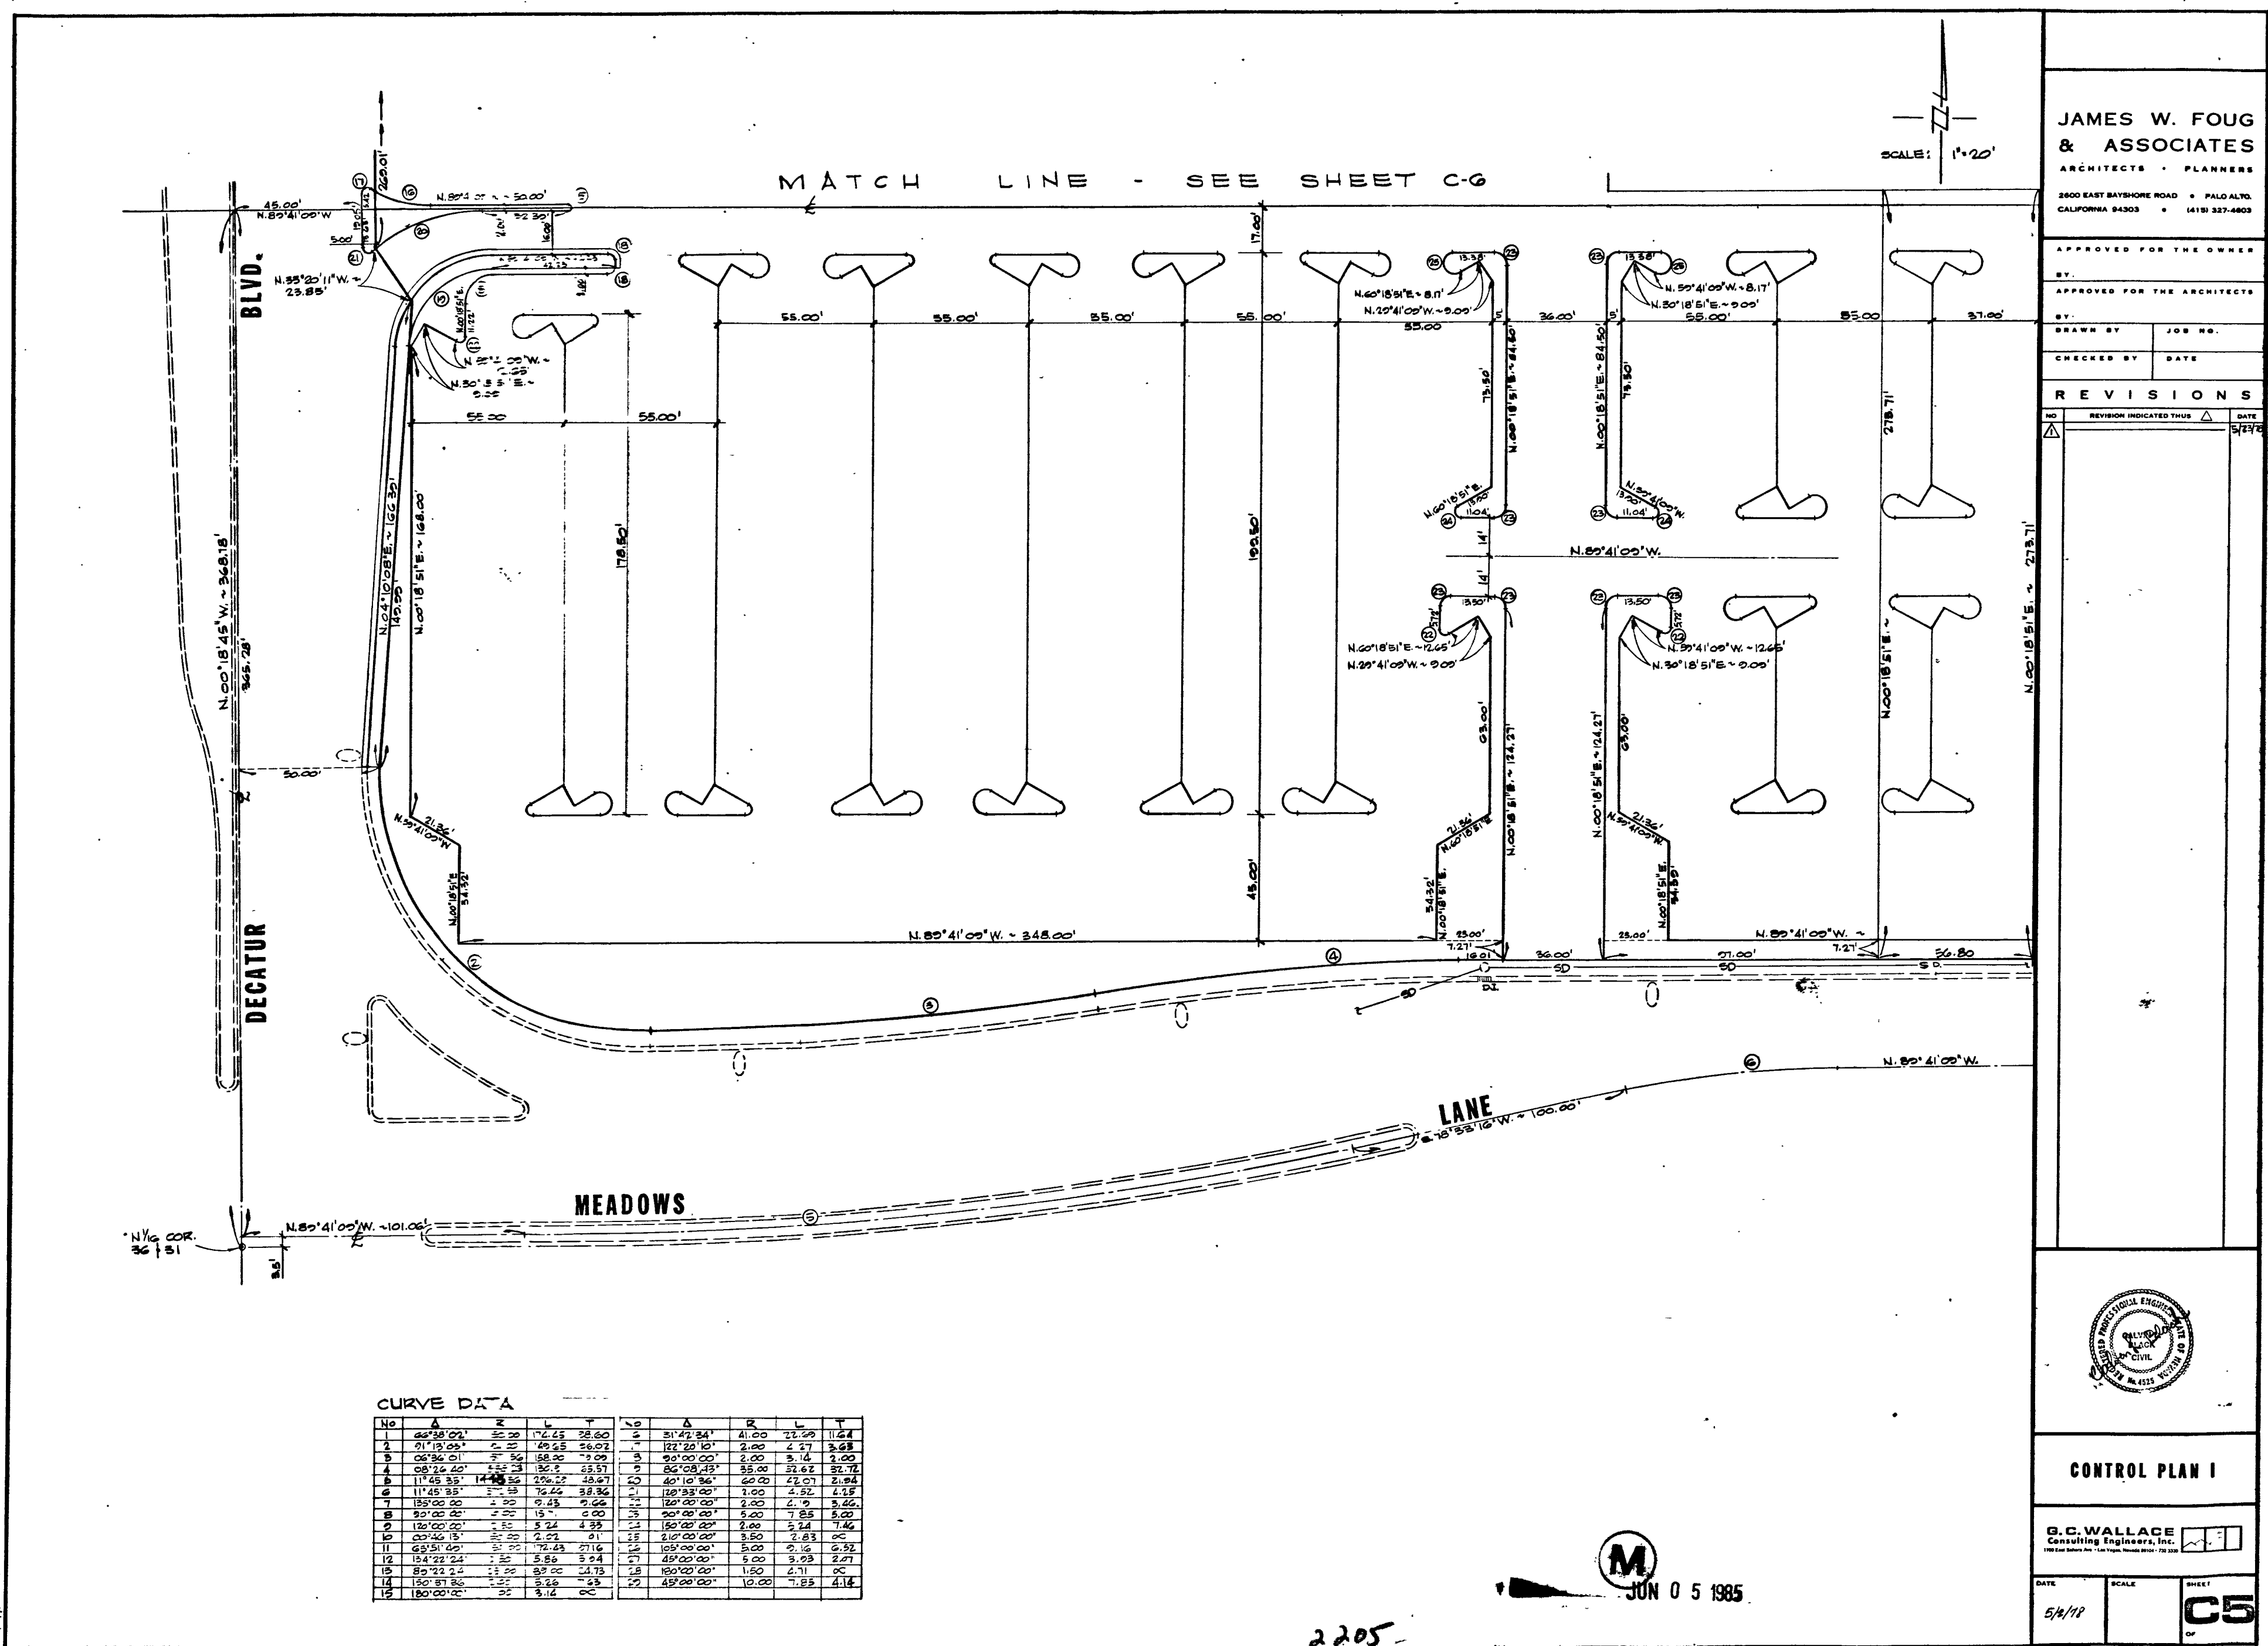

CURVE DATA

JAMES W. FOUG
& ASSOCIATES
ARCHITECTS - PLANNERS


APPROVED FOR THE OWNER

BY: _____

APPROVED FOR THE ARCHITECTS

BY: _____

DATE: _____

CHECKED BY: _____

DATE: _____

REVISIONS

REVISION INDICATED BY: _____

DATE: _____





